




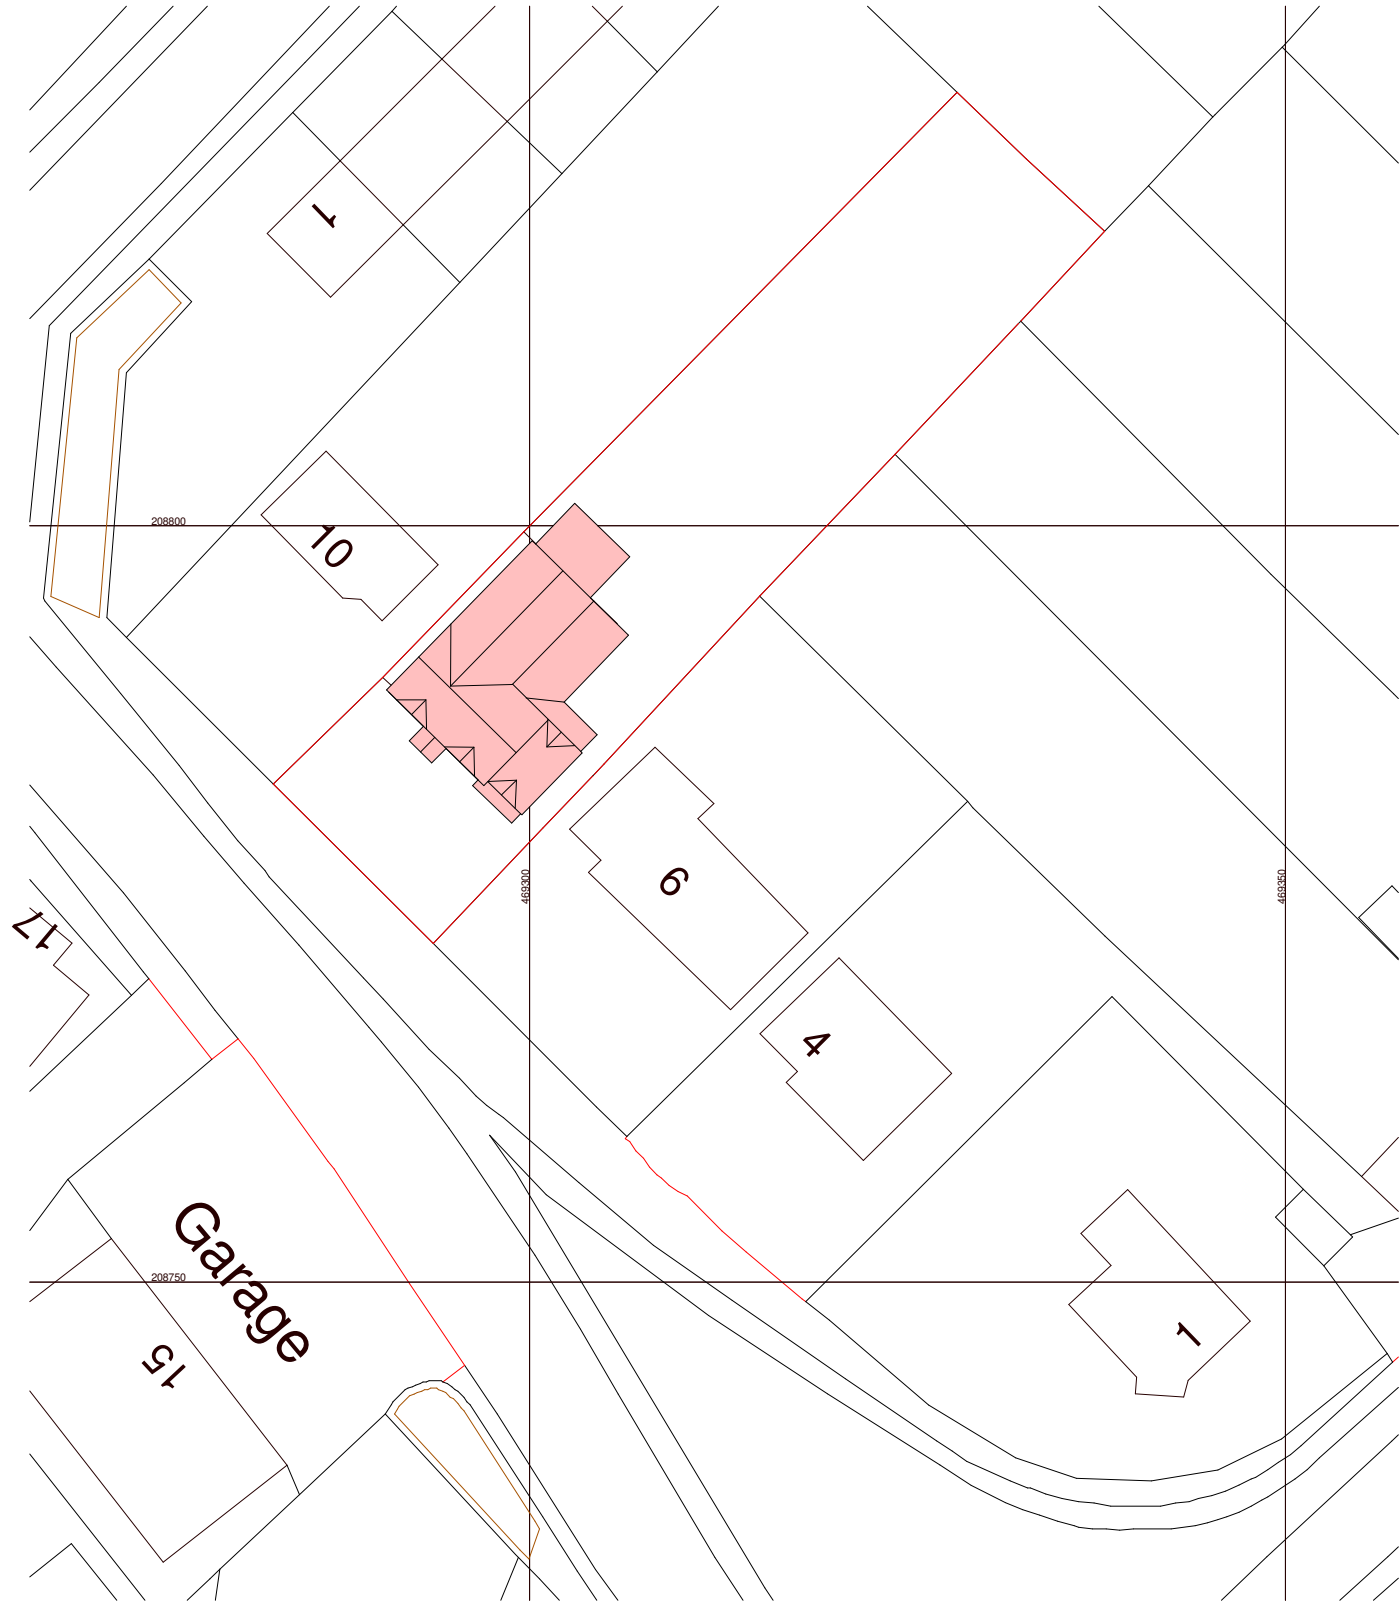


Ordnance Survey, (c) Crown Copyright 2019. All rights reserved. Licence number 100022432

Existing Location Plan

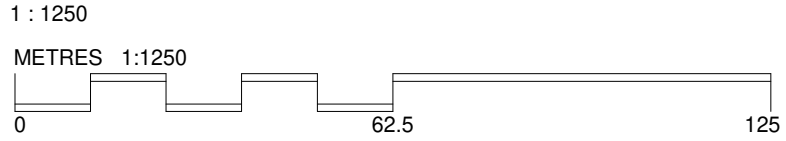

Existing Site Plan

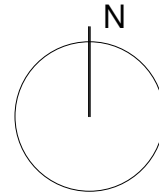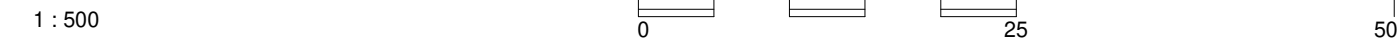

PRELIMINARY

Rev.	Date	Description	Drawn
------	------	-------------	-------

Palmer+ Partners

Glenn Bowden
 Chilton House
 8 Bicester Road, Long Crendon

23040 EX 90

Existing Site Plan Scale: As indicated A3
 Date: 15.11.2023
 Drawn by: MH