

Existing West Elevation
Scale: 1:100


Existing South Elevation
Scale: 1:100

Existing East Elevation
Scale: 1:100


Existing North Elevation
Scale: 1:100

Existing South Elevation (Garage)
Scale: 1:100

Existing North Elevation (Garage)
Scale: 1:100

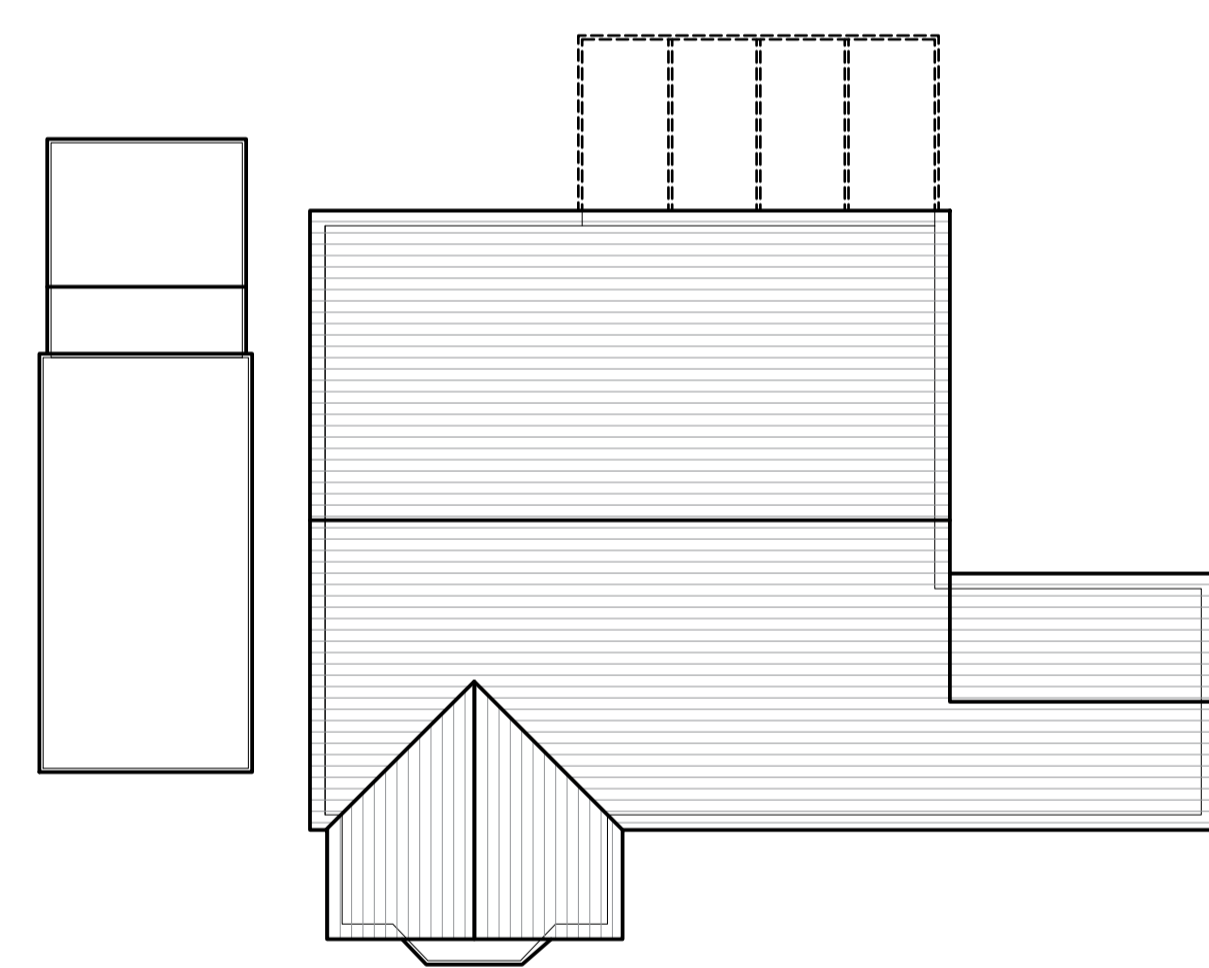


Existing Roof Plan
Scale: 1:100

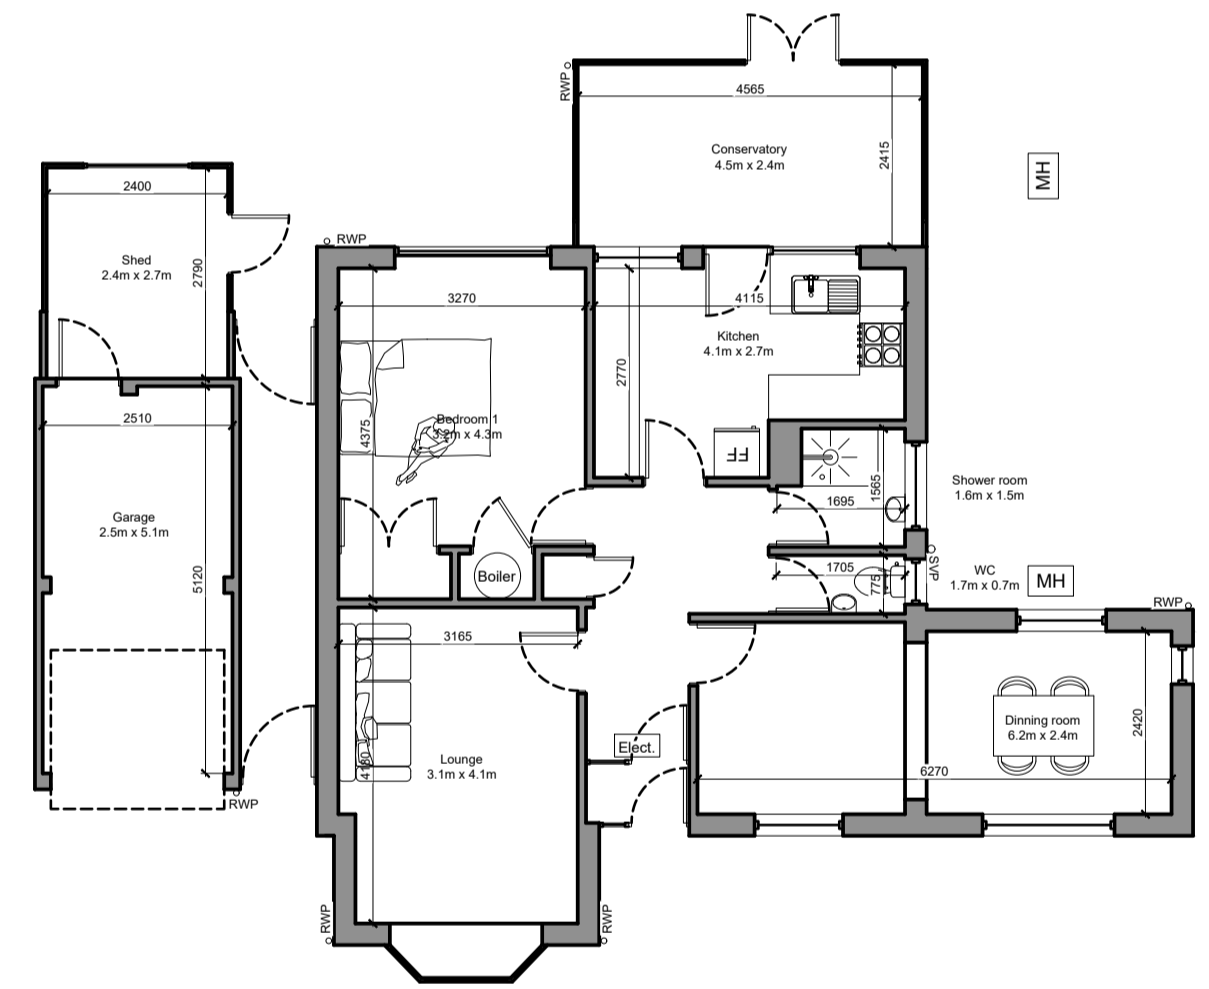


Existing Ground Floor Plan
Scale: 1:100

SITE PHOTOS

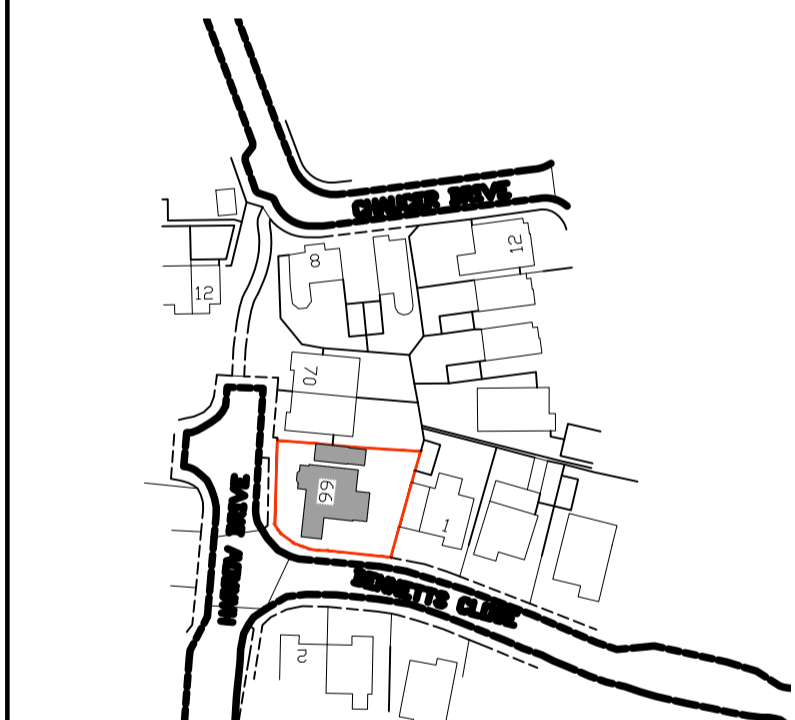


Location Plan
Scale: 1:1250

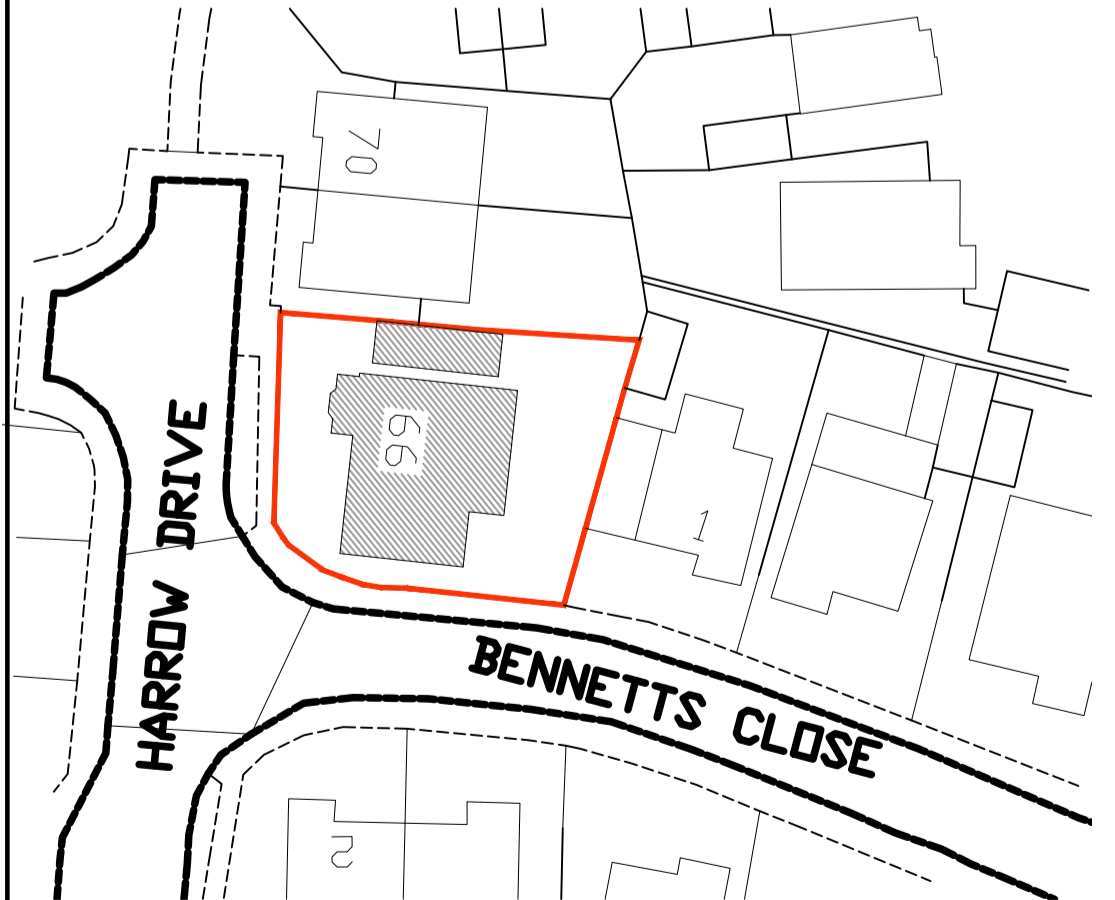

SITE AREA - 371m²
Block Plan
Scale: 1:500

NOTE:
This drawing is to be read in conjunction with the Construction Notes and Structural Engineer's details.
The Contractor is responsible for all setting out and must check levels and dimensions on site before ordering materials or commencing work.
Refer to written dimensions only. Do not scale from drawings, except for the purposes of Planning assessment.
The Architect is to be immediately notified of any omissions or discrepancies.
Building work should not commence until all statutory approvals have been granted, i.e. Planning, Building Control, etc.
If a public sewer is discovered, consent to 'Build-over/Close-to' may be required from the Water Authority.

PARTY WALLS:
Work to Party Walls (including insertion of flashings, beam bearings, etc) are subject to Party Wall agreements with neighbours and are to be arranged by the Client in accordance with the Party Wall Act (i.e. Providing two months written notice).

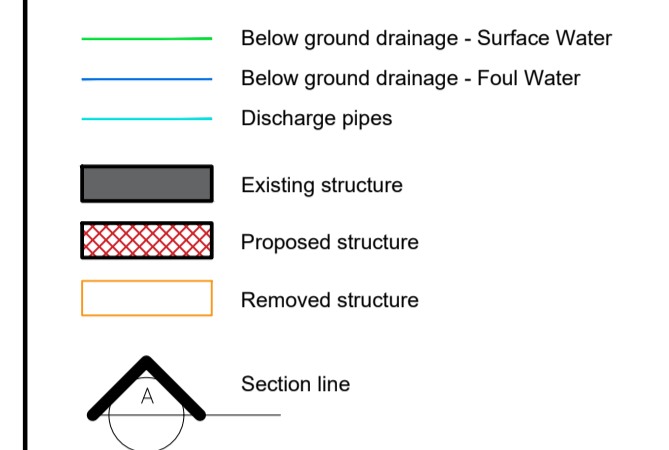

Revision	Date	Details	Initials
A	00/01/2023	Client Amendments	DLS

These drawings and designs are the property of Shear Architectural Design Ltd and must not be copied, retained, or used without prior written consent. © Copyright



Unit 6 Riverside Business Centre,
Brighton Road,
Shoreham-by-Sea
BN43 6RE
07881 656512
info@sheararchitecturaldesign.co.uk
www.sheararchitecturaldesign.co.uk

PROJECT:
66 Harrow Drive, West Wittering,
West Sussex, PO20 8ER

DRAWING TITLE:
Rear and side extension and
garage conversion

DATE:	25/08/2023
SCALE:	Various @ A1
DRAWN:	SC
CHECKED:	DS
SHEET	OF

PROJECT NUMBER:	23/046	DRAWING NUMBER:	SY1	REVISION:	
-----------------	--------	-----------------	-----	-----------	--

FOR APPROVAL

