



# Ground floor plan | EXISTING

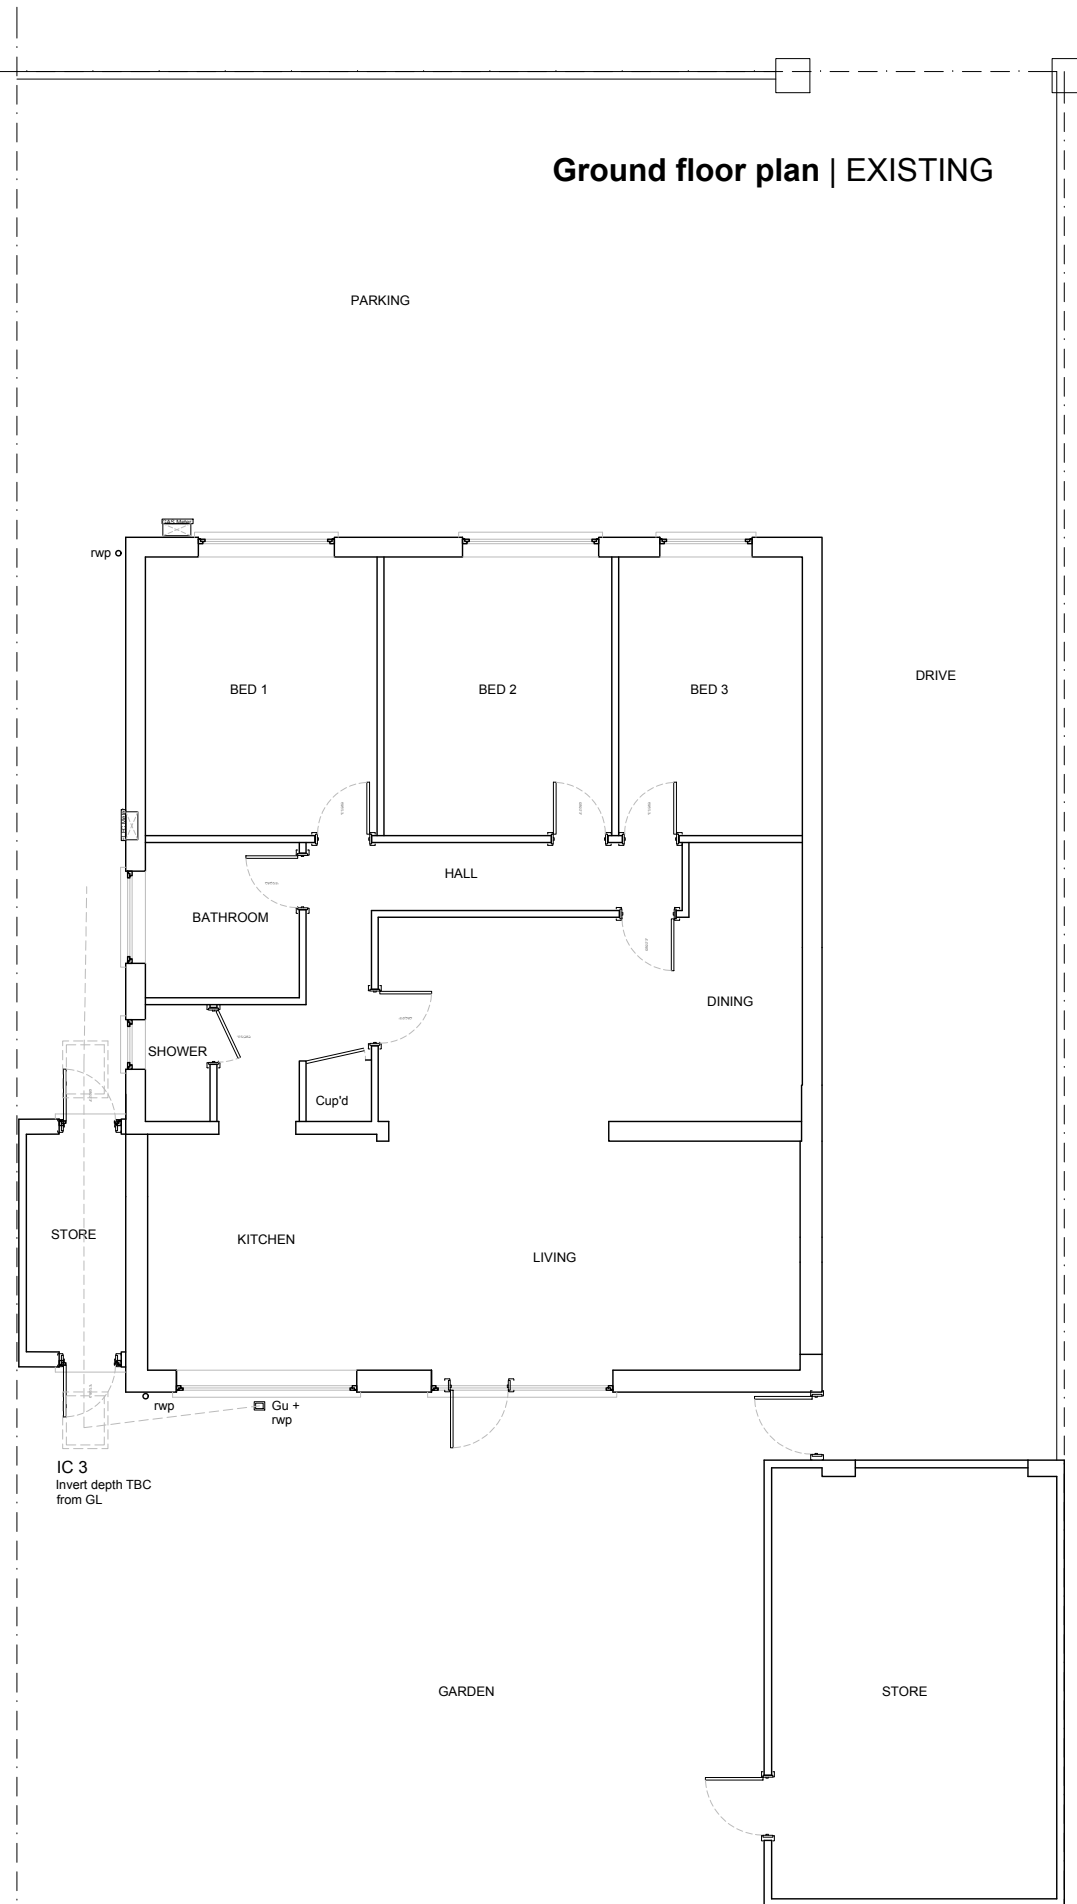

Outline of neighbours dwelling.

Outline of neighbours dwelling.

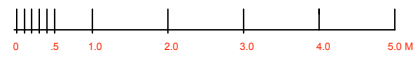

01 Existing Plans



		<b>CLOUD9 DESIGN STUDIO</b>	
M) 07792 379302	E)rudi.design.co@gmail.com	w)cloud9designstudio.co.uk	
Project/Address	Extensions and Alterations 46 Stocks Lane, East Wittering, Chichester West Sussex PO20 8NJ	Drawing Name	Existing Plan
		Drawing No & Rev	C9/0292/01
		Scale and paper	1:100 @ A3
		Date	November 2023
Client	Mr & Mrs Norman	Drawn/checked	Rudi

EXISTING PLANS

Note: these drawings are prepared for planning puposes only, do not scale for any other purpose.