


100 m

Holme-on-Spalding-Moor

HOLME ROAD

Market Weighton

100 m

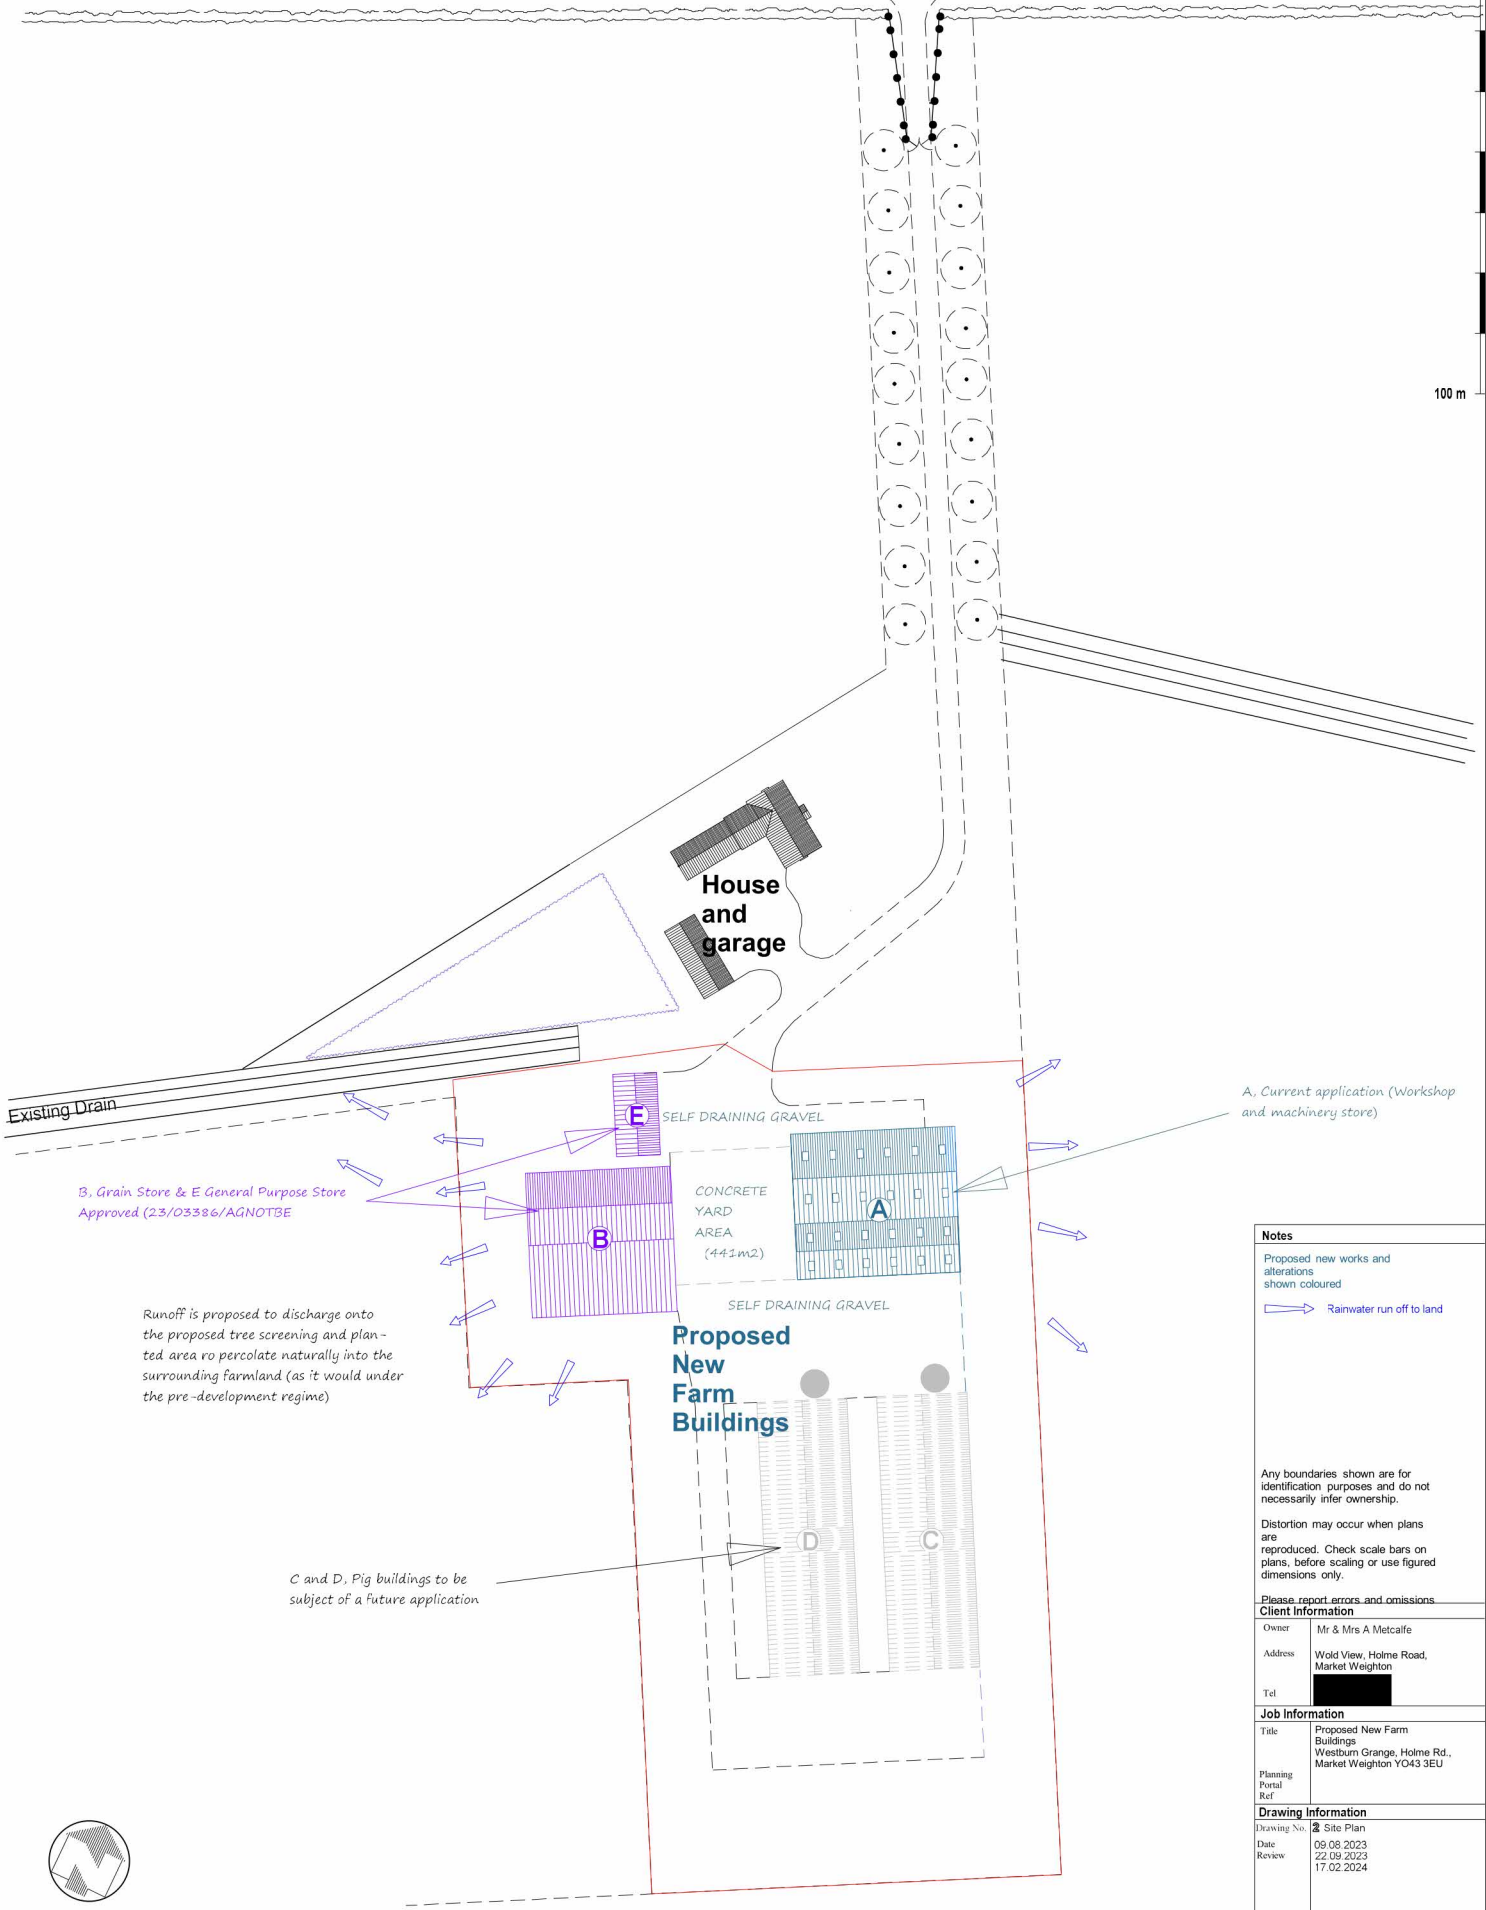


A, Current application (Workshop and machinery store)

B, Grain Store & E General Purpose Store Approved (23/03386/AGNOTBE)

Runoff is proposed to discharge onto the proposed tree screening and planted area to percolate naturally into the surrounding farmland (as it would under the pre-development regime)

C and D, Pig buildings to be subject of a future application

Notes

Proposed new works and alterations shown coloured
 Rainwater run off to land

Any boundaries shown are for identification purposes and do not necessarily infer ownership.

Distortion may occur when plans are reproduced. Check scale bars on plans, before scaling or use figured dimensions only.

Please report errors and omissions.

Client Information	
Owner	Mr & Mrs A Metcalfe
Address	Wold View, Holme Road, Market Weighton
Tel	

Job Information	
Title	Proposed New Farm Buildings
Planning Portal Ref.	Westburn Grange, Holme Rd., Market Weighton YO43 3EU

Drawing Information	
Drawing No.	2 Site Plan
Date	09.08.2023
Review	22.09.2023 17.02.2024

Scales	1:1250
Drawn by	A M

