




REAR NORTH ELEVATION
PROPOSED - SCALE 1:50




SIDE EAST ELEVATION
PROPOSED - SCALE 1:50

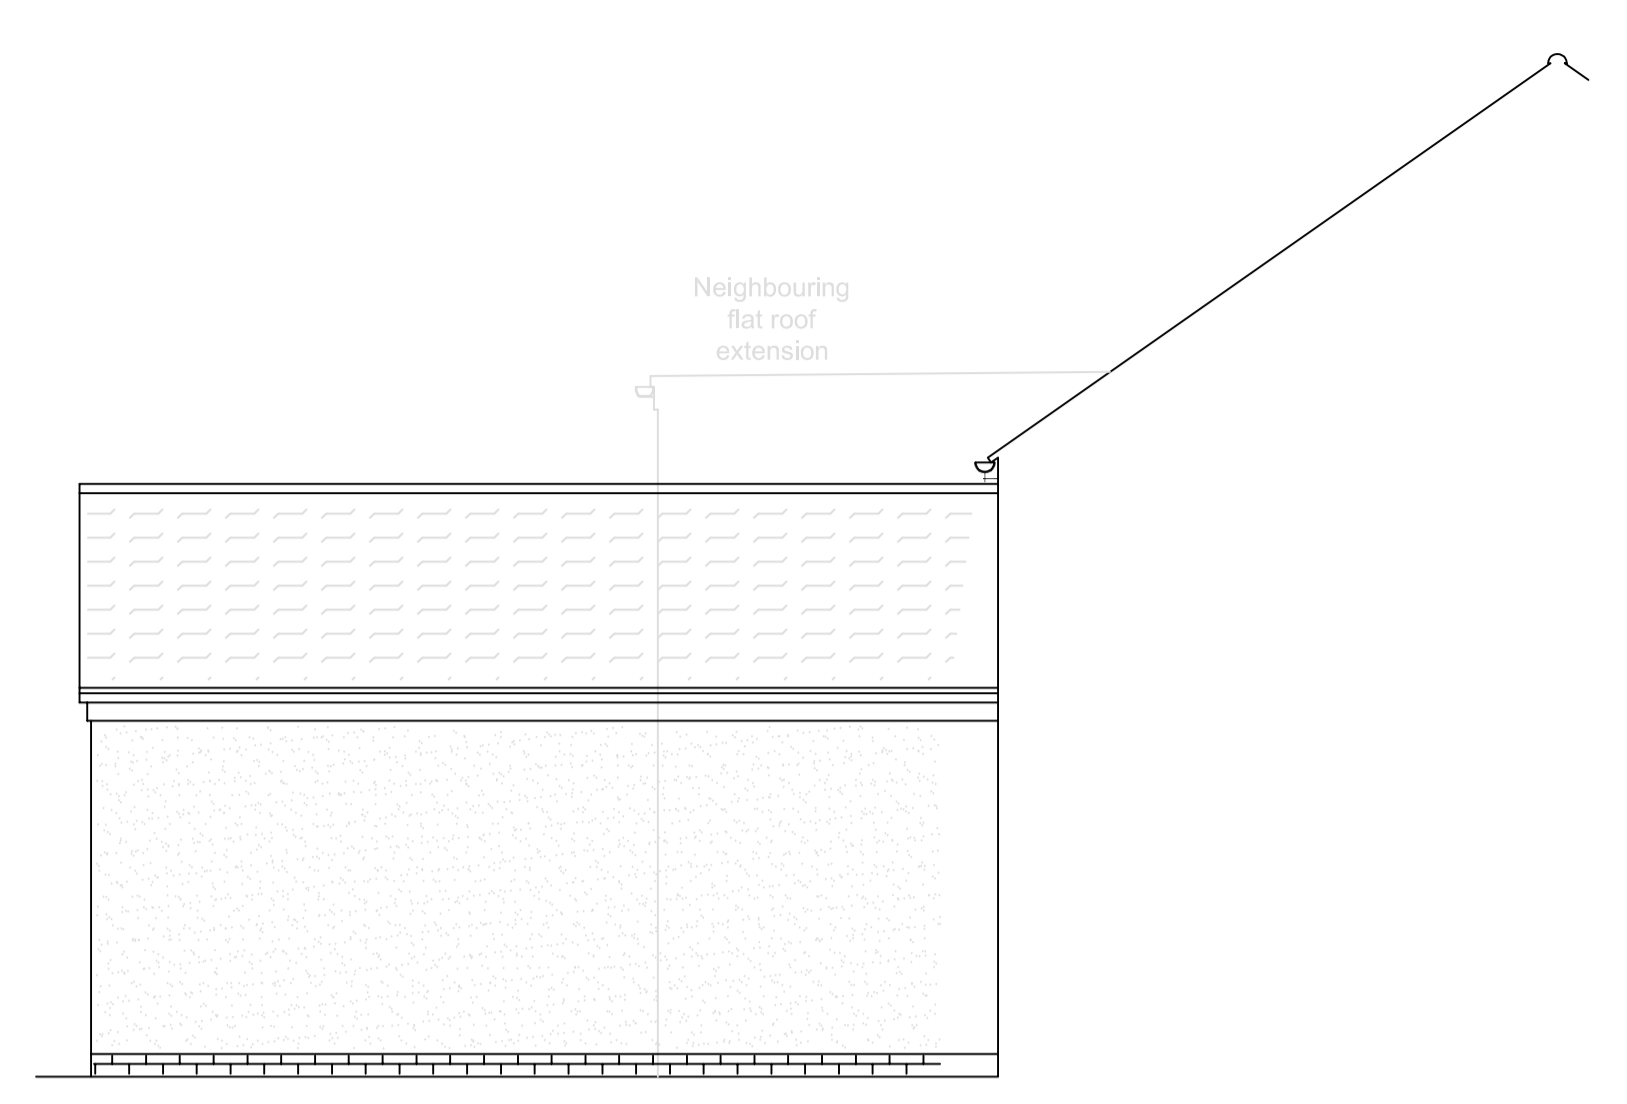


SIDE WEST ELEVATION
PROPOSED - SCALE 1:50

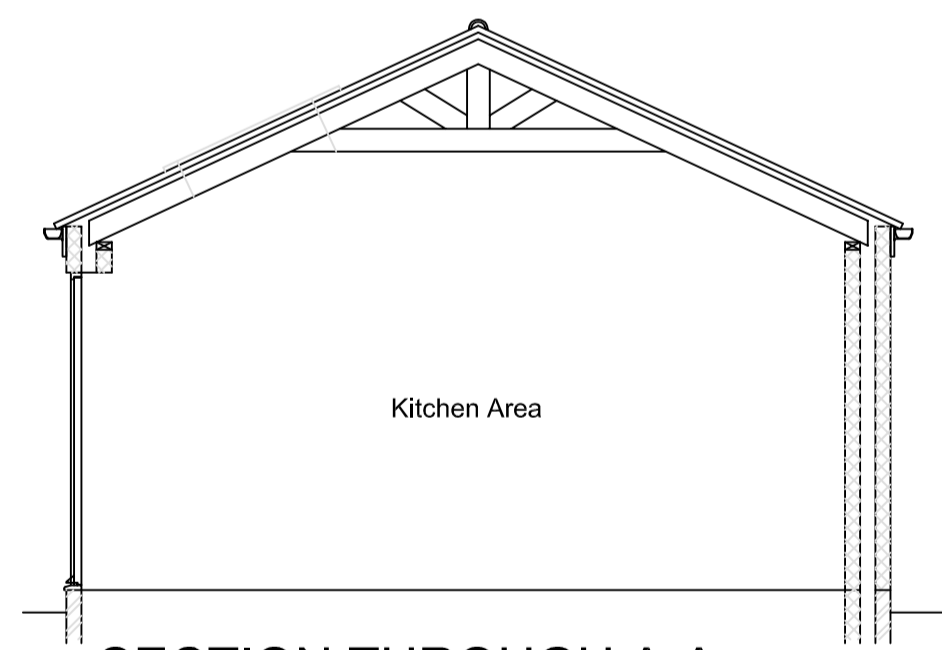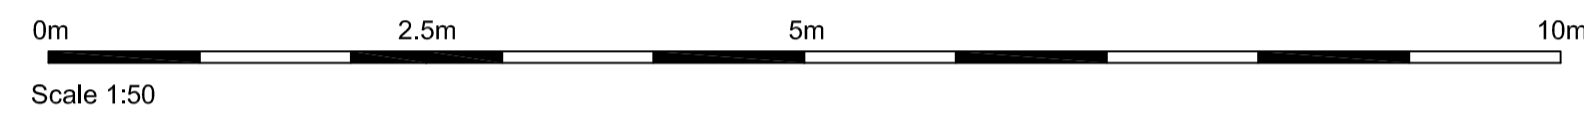


SECTION THROUGH A-A
PROPOSED - SCALE 1:50

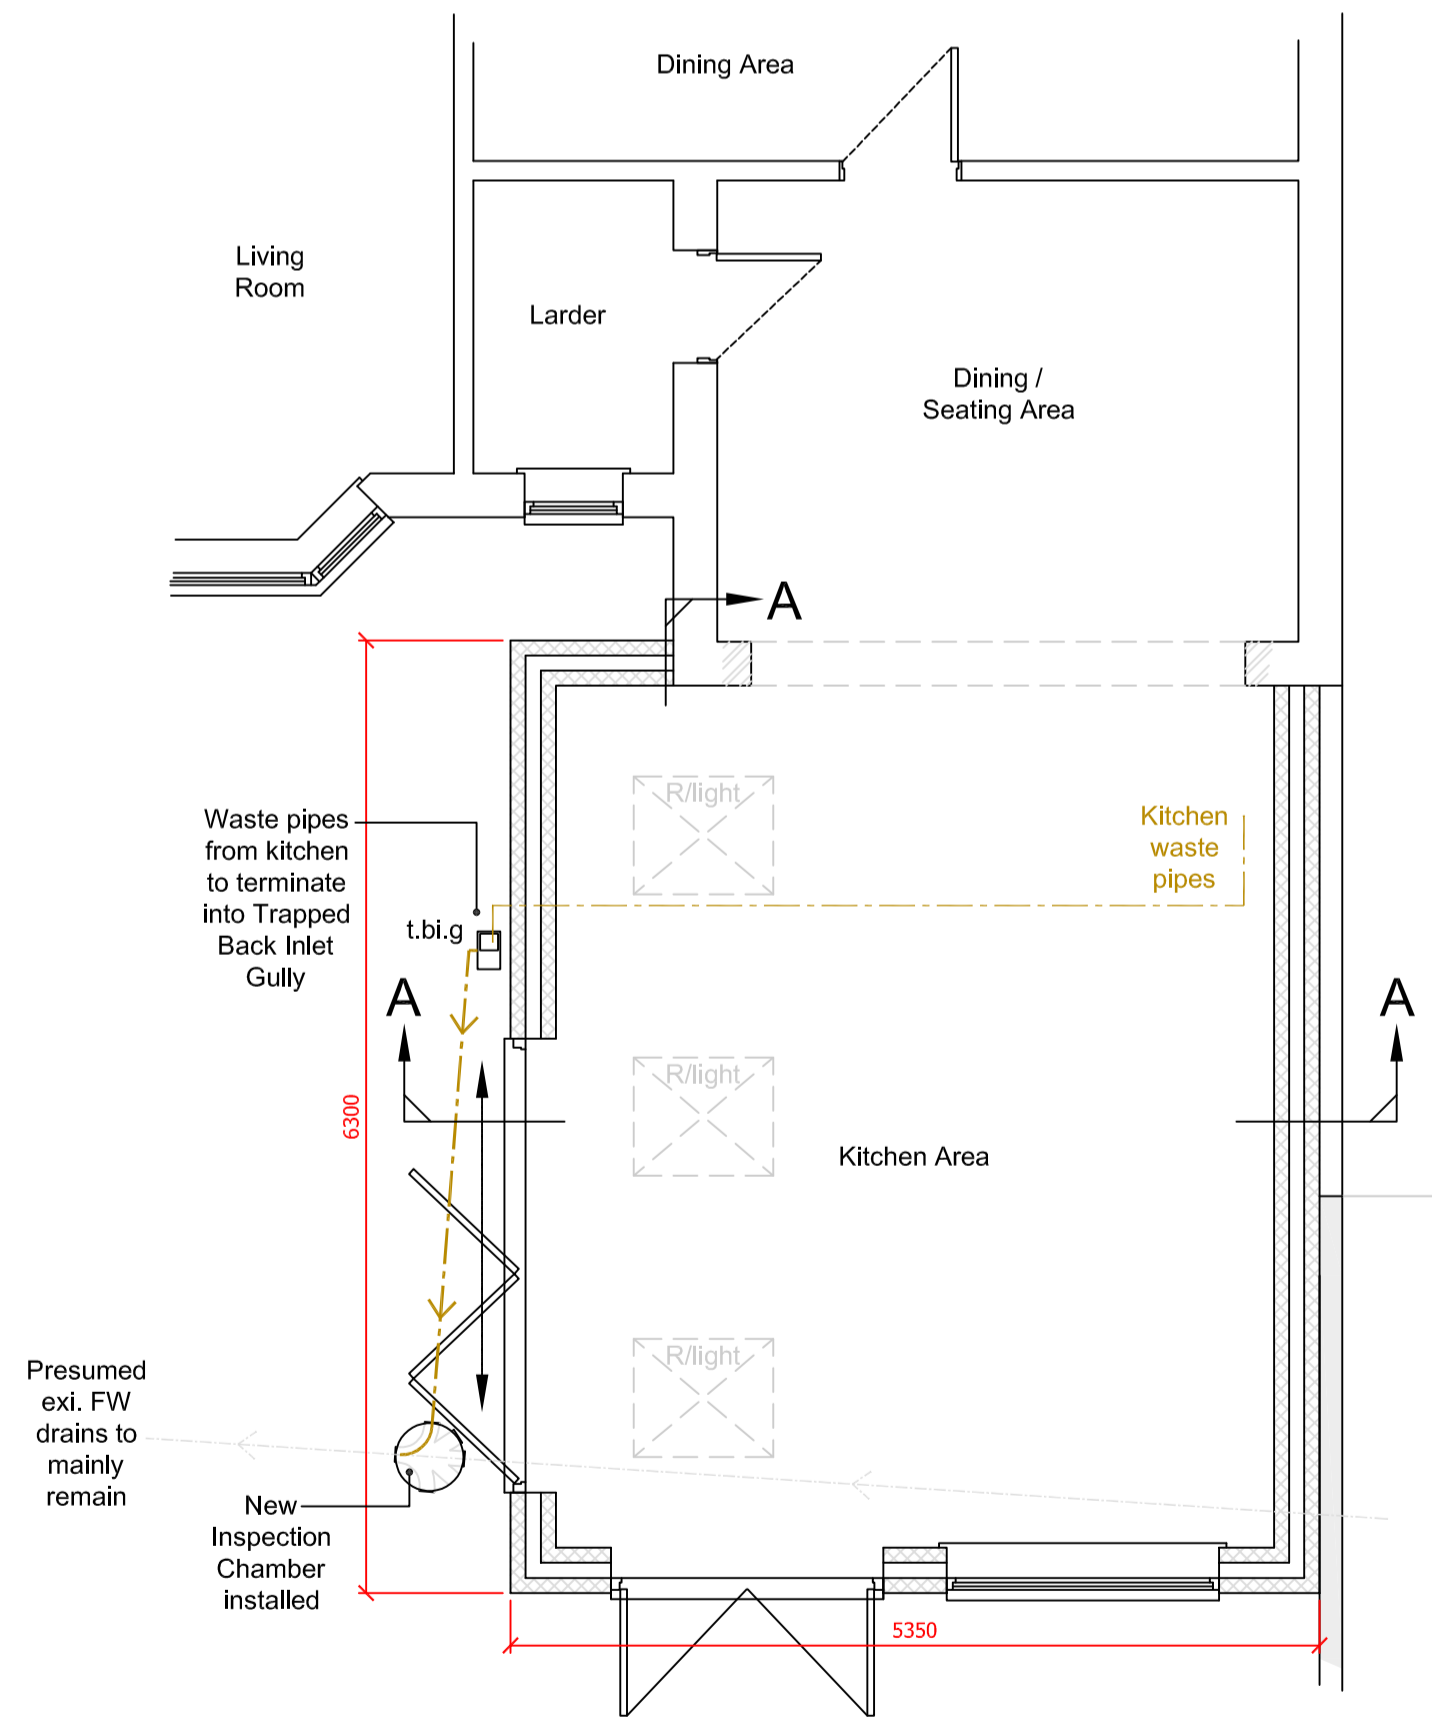

PART GROUND FLOOR LAYOUT PLAN
PROPOSED - SCALE 1:50

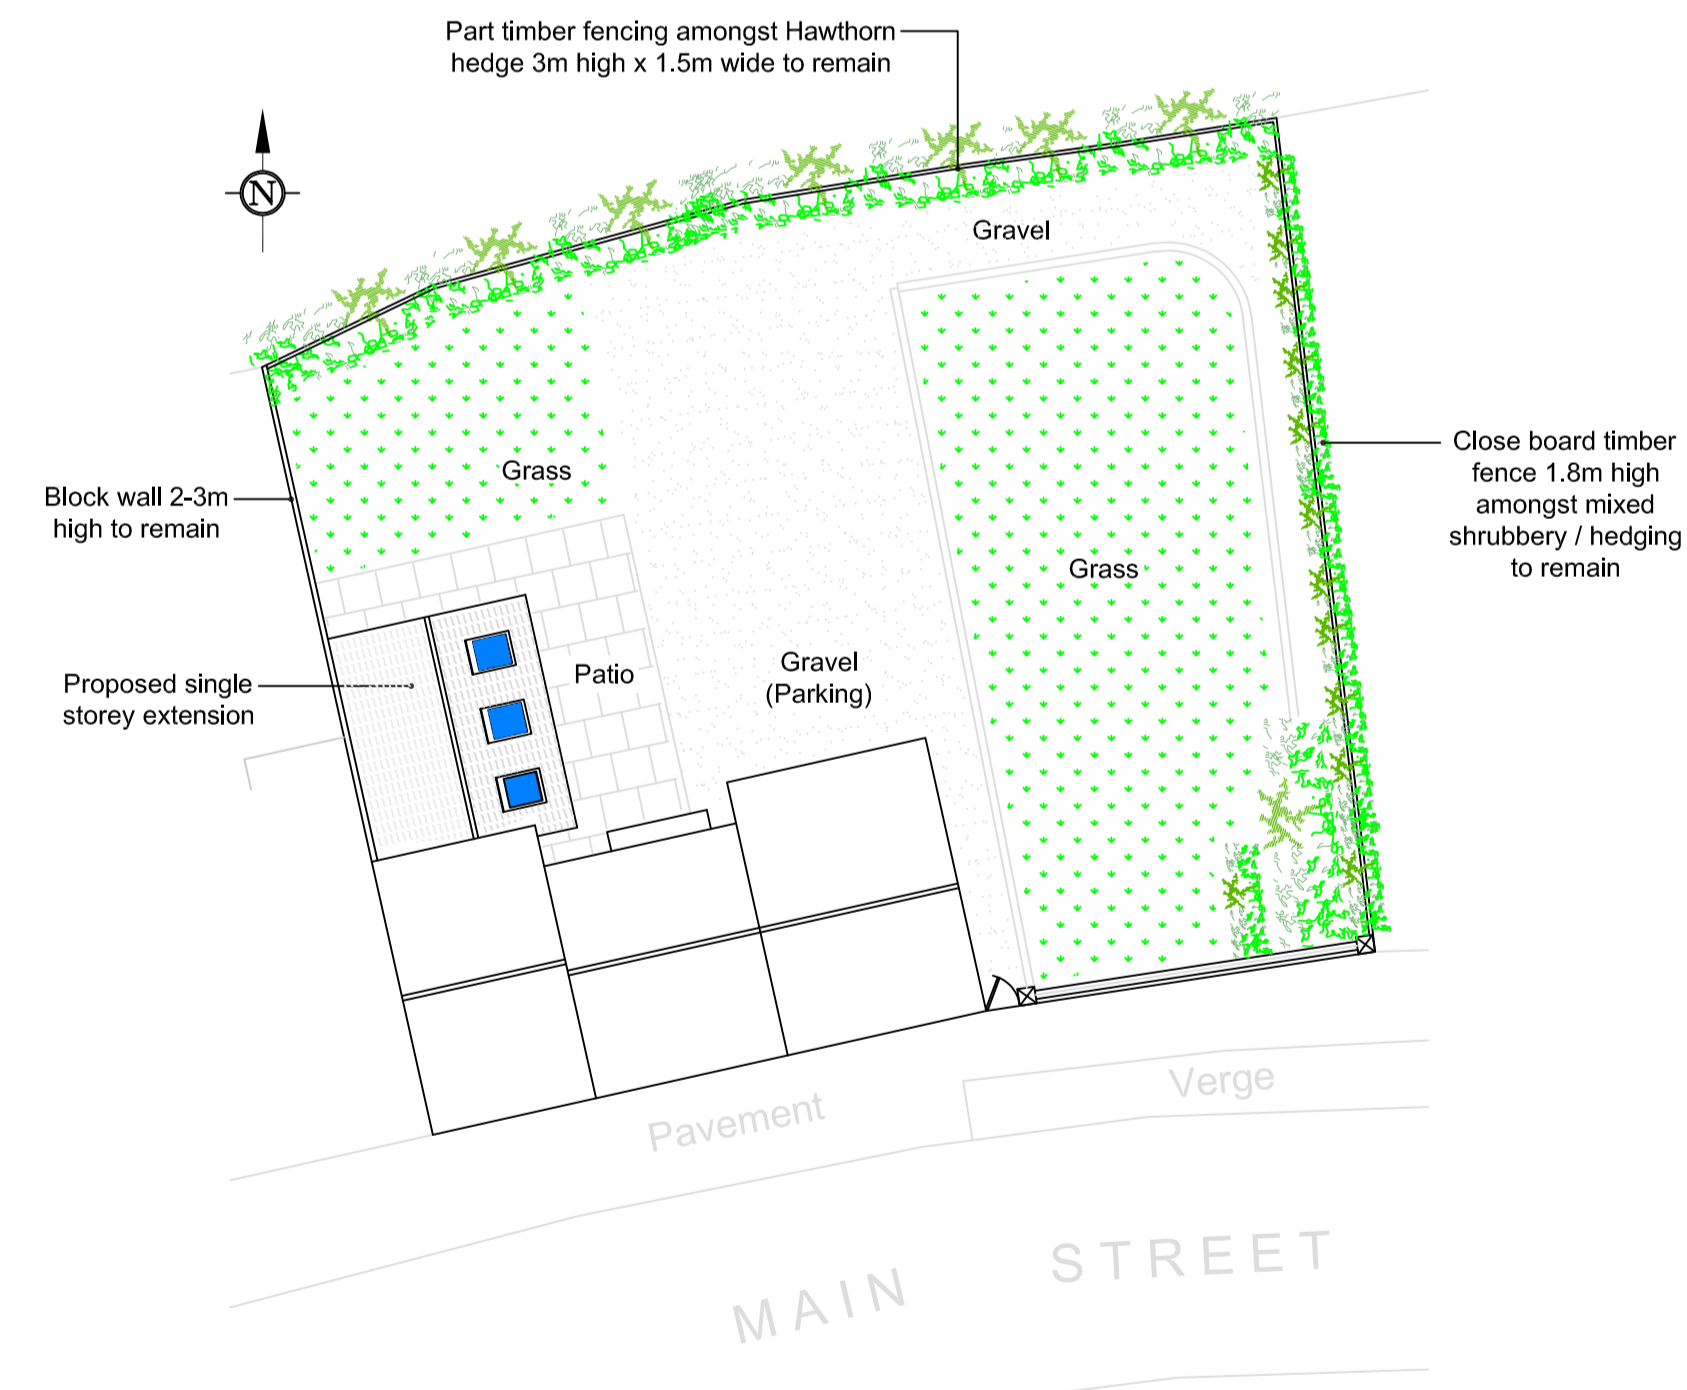

SITE PLAN
PROPOSED - SCALE 1:200

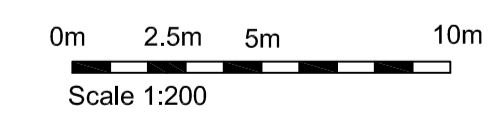

ALL DIMENSIONS & LEVELS TO BE CHECKED ON SITE AND ANY DISCREPANCIES NOTIFIED TO FRANK HILL & SON IMMEDIATELY

SCALED DIMENSIONS SHOULD NOT BE USED CONTACT FRANK HILL & SON FOR ADDITIONAL DIMENSIONS

FRANK HILL & SON
ARCHITECTURAL SERVICES
18 Market Place, Patrington, Hull, HU12 0RB
Telephone: (01964) 630531 • Fax (01964) 631203
Email: design@frankhillandson.co.uk
frankhillandson.co.uk

COMMERCIAL AND RESIDENTIAL BUILDING DESIGN
TOWN PLANNING & BUILDING REGULATION APPLICATIONS

CLIENTS NAME Mr & Mrs ADAMS

PROJECT ADDRESS
KIRKWOOD
MAIN STREET
CATWICK
EAST YORKSHIRE
HU17 5PH

PROJECT DETAILS
A SINGLE STOREY EXTENSION TO REAR

PLANS AND ELEVATIONS AS PROPOSED

AMENDMENTS	DRAWING No. ADAMS 10 2022 4
	SCALE 1:50 & 1:200 @ A1

© FRANK HILL & SON