



Drawing Approved

print name	client signature
position	date

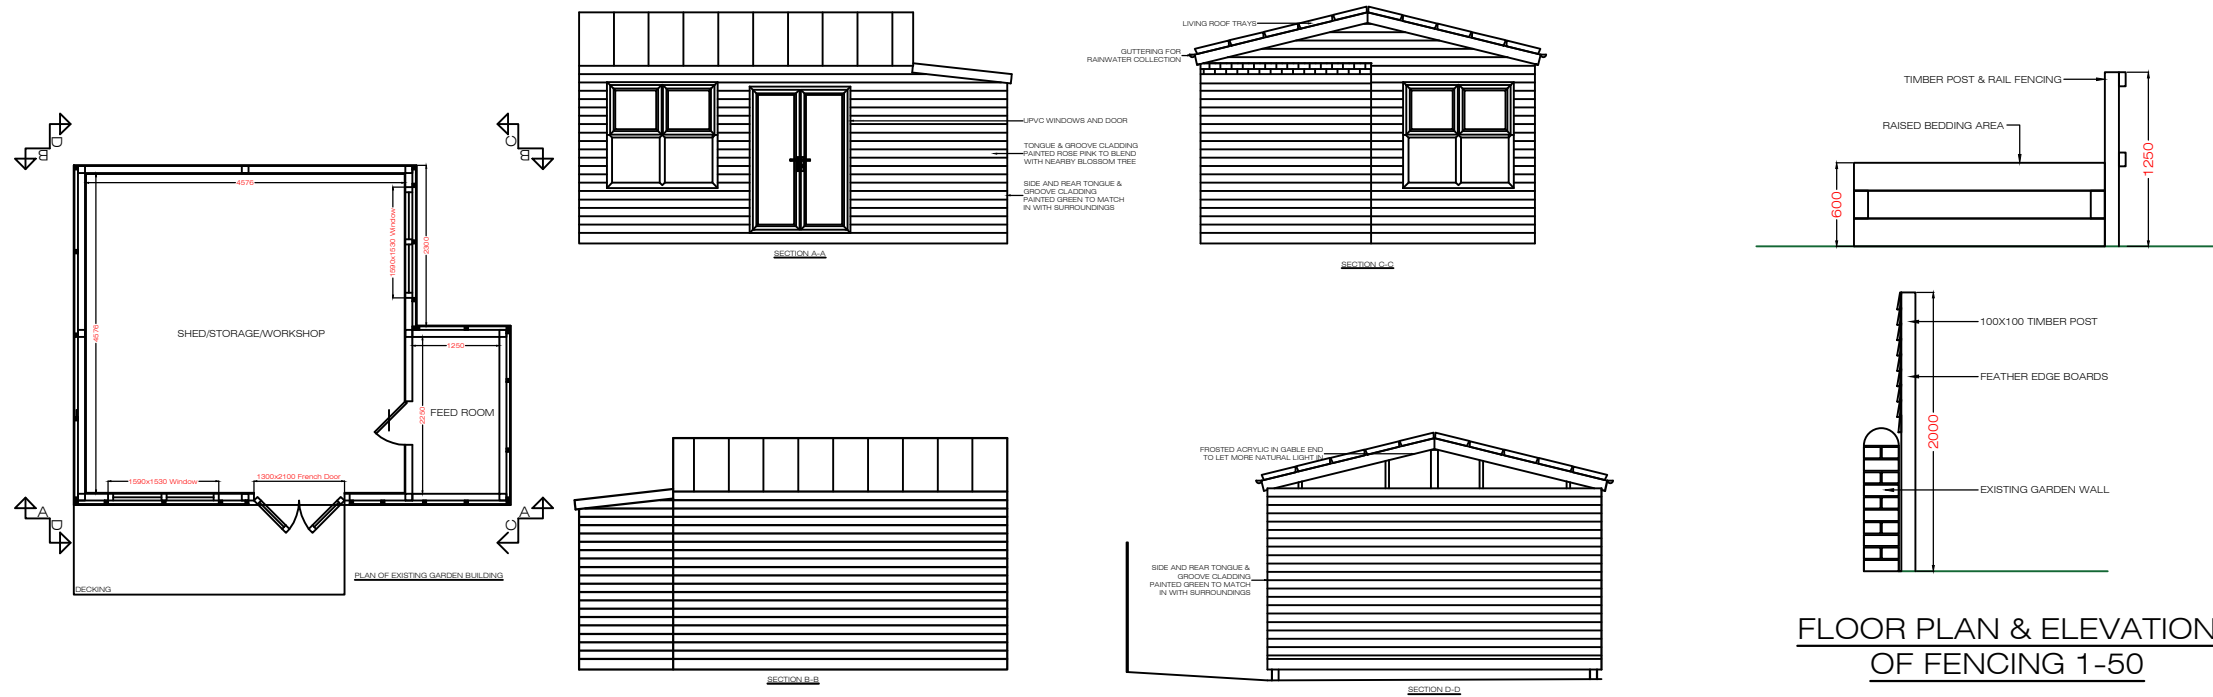


FLOOR PLAN & ELEVATION OF MULTI PURPOSE BUILDING


FLOOR PLAN & ELEVATION OF FENCING 1-50

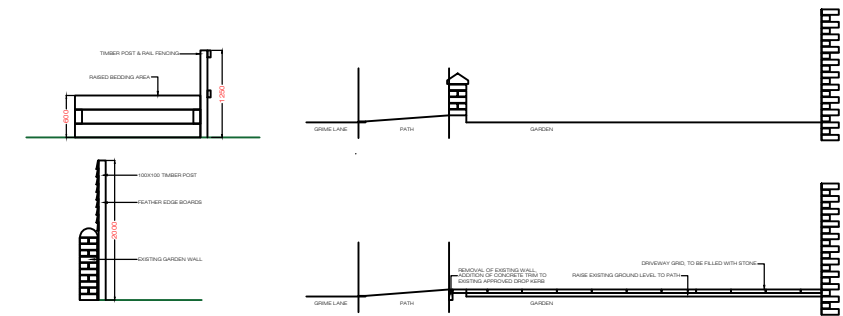

ELEVATION OF DRIVEWAY TO THE FRONT OF 45 GRIME LANE

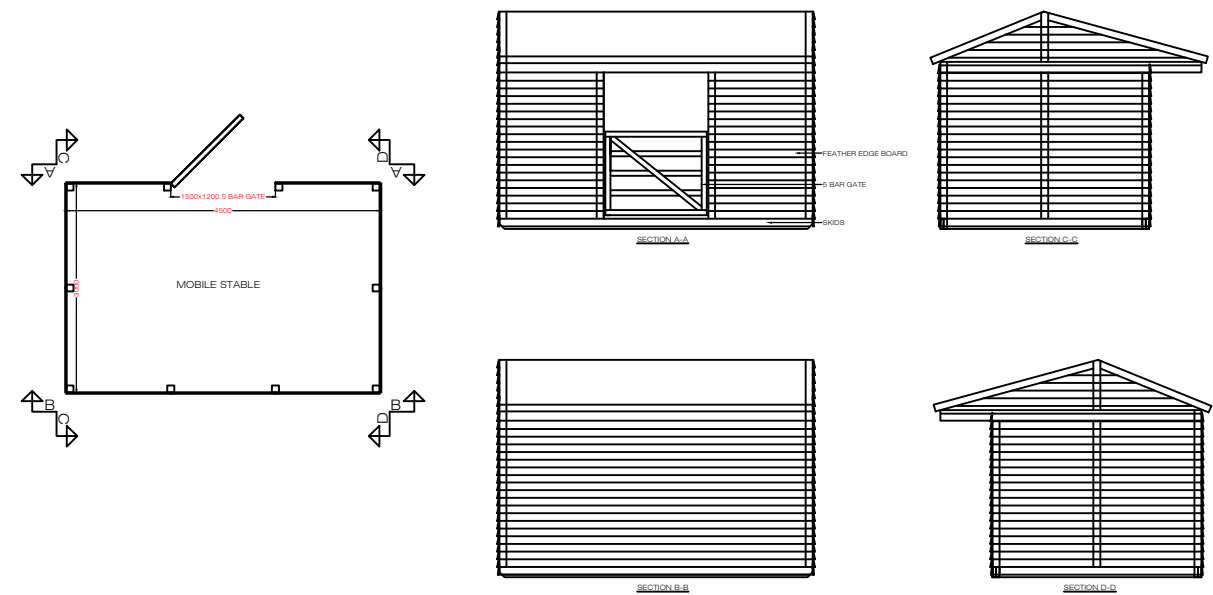

FLOOR PLAN & ELEVATION MOBILE STABLE

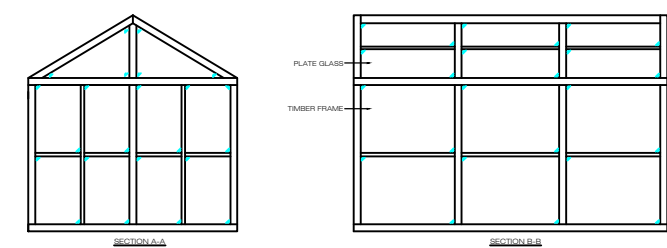

FLOOR PLAN & ELEVATION OF GREEN HOUSE

revision: date: description:

client name: _____
RICHARD COLDWELL

project name: _____
45 GRIME LANE
SHARLSTON COMMON
WF4 1 EJ

drawing no: GL-04

revision: -

layout: PLANS & ELEVATIONS

scale: 1-50 @A3

status: INFORMATION

date: 25/02/2024