




## PROPOSED ELEVATIONS

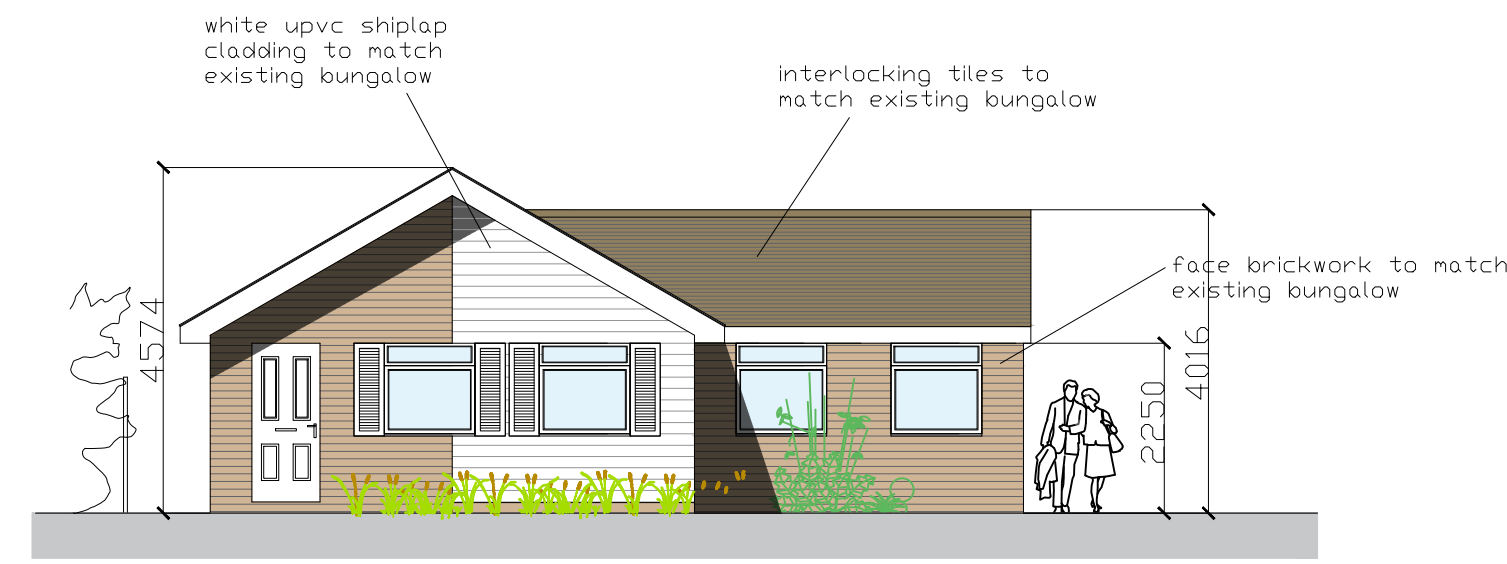

FRONT (South)

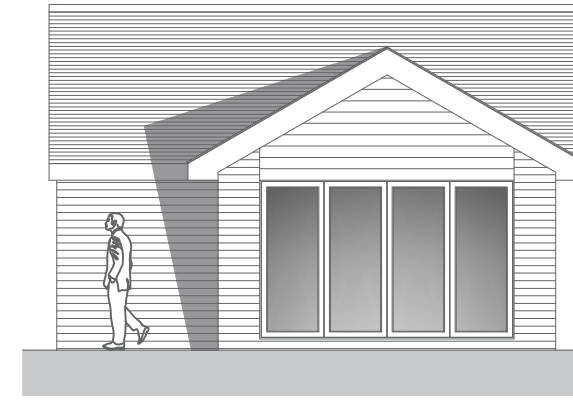



SIDE (East)

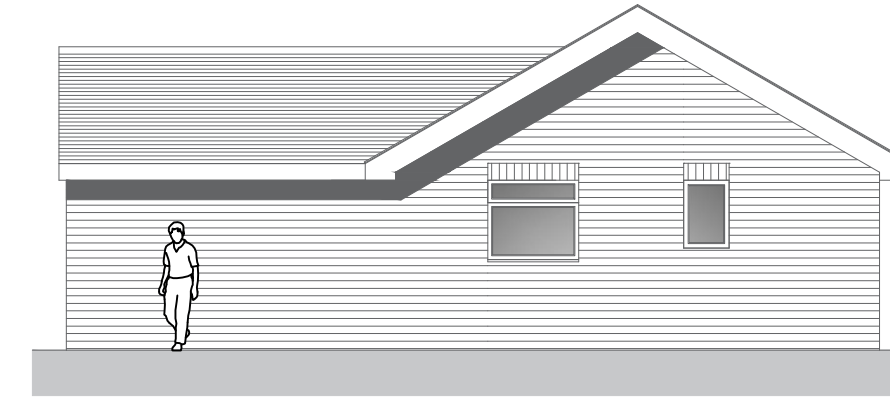



REAR (North)



SIDE (West)

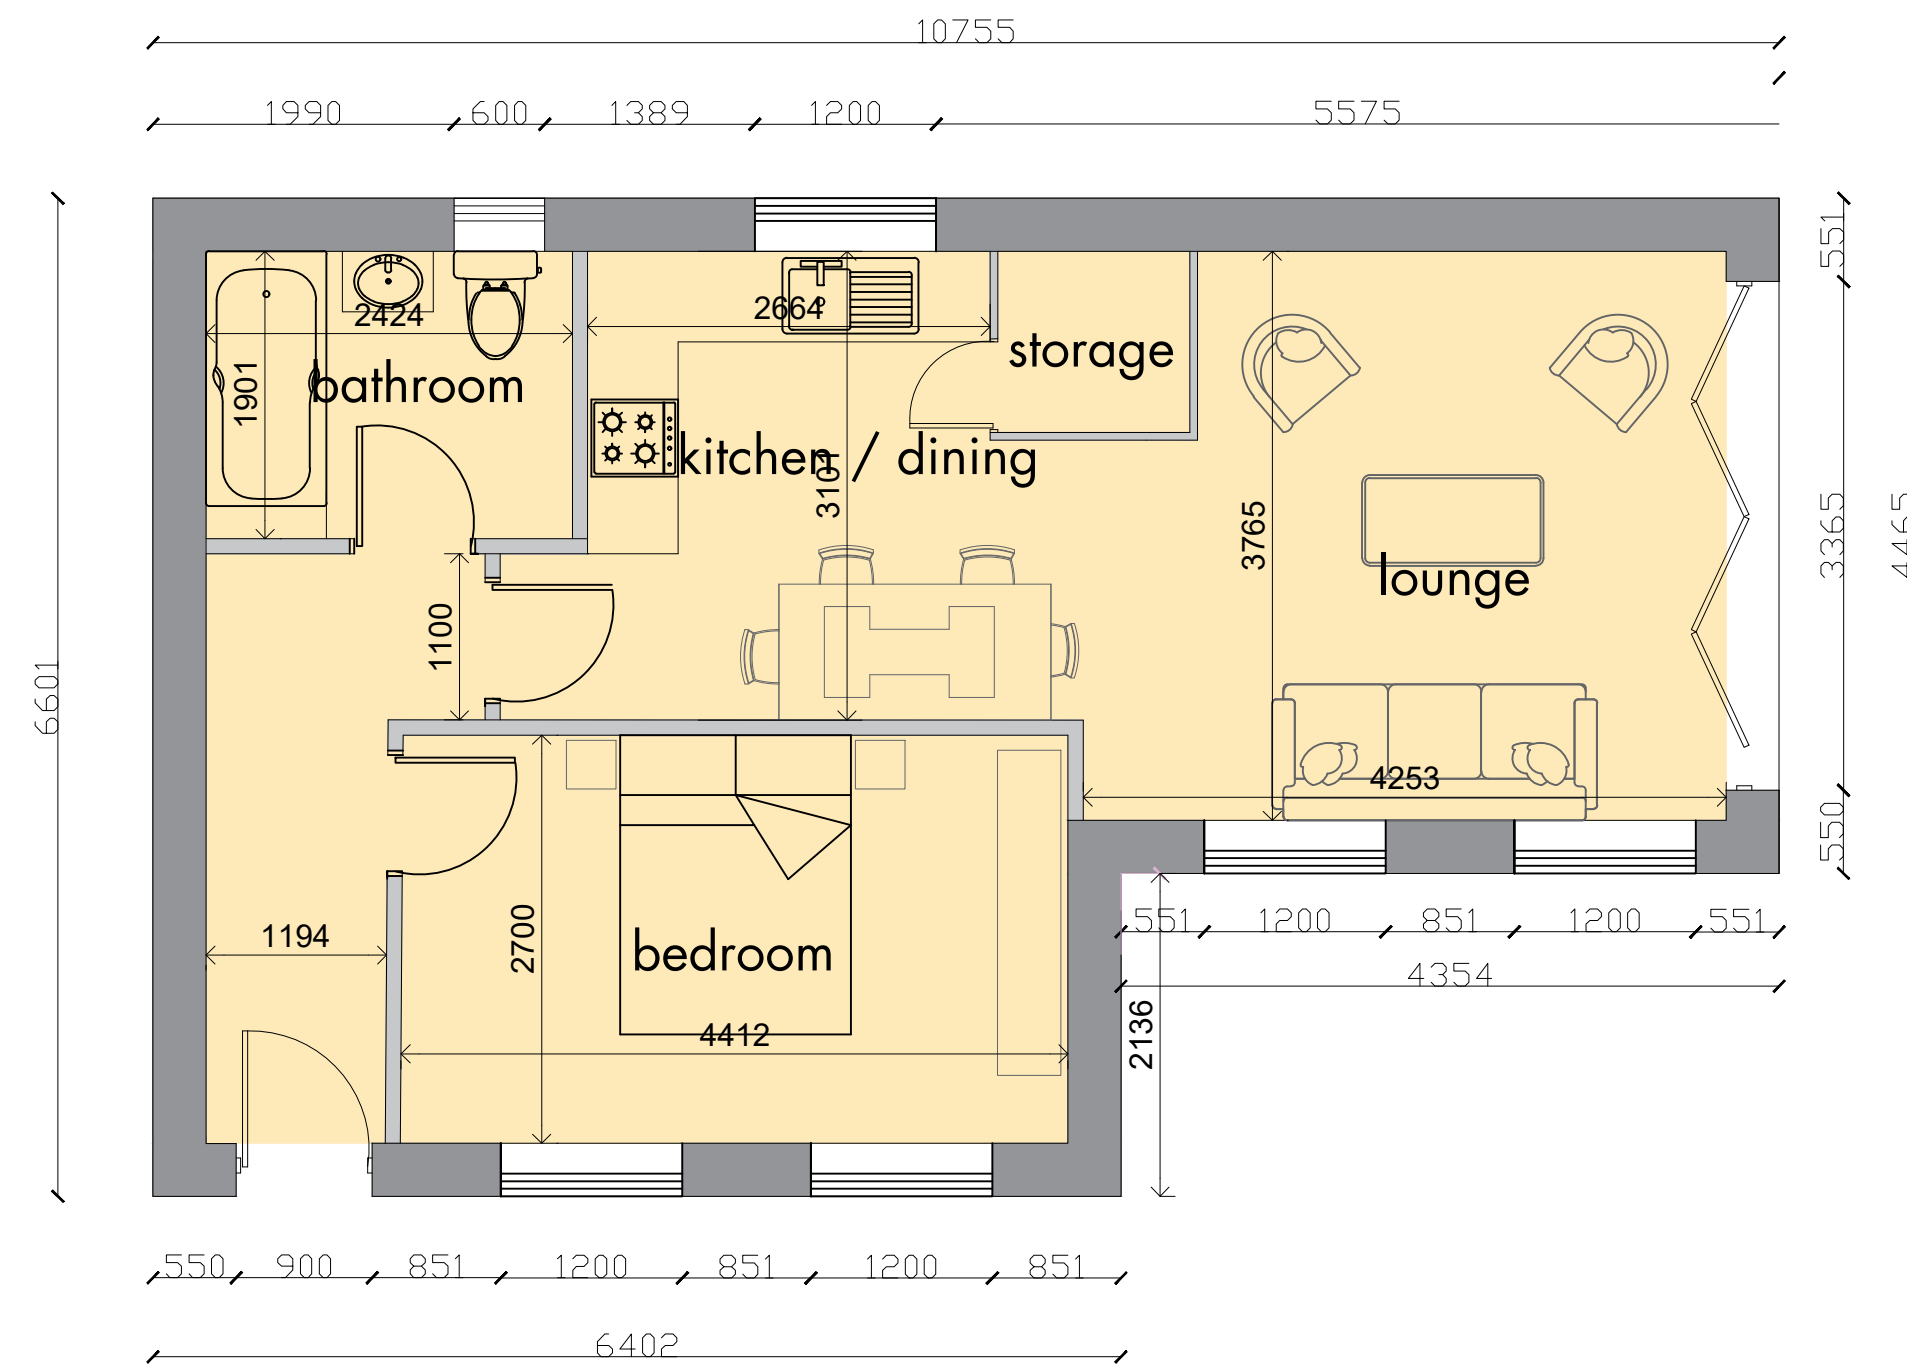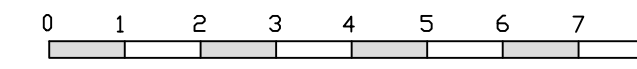


PROPOSED GROUND FLOOR

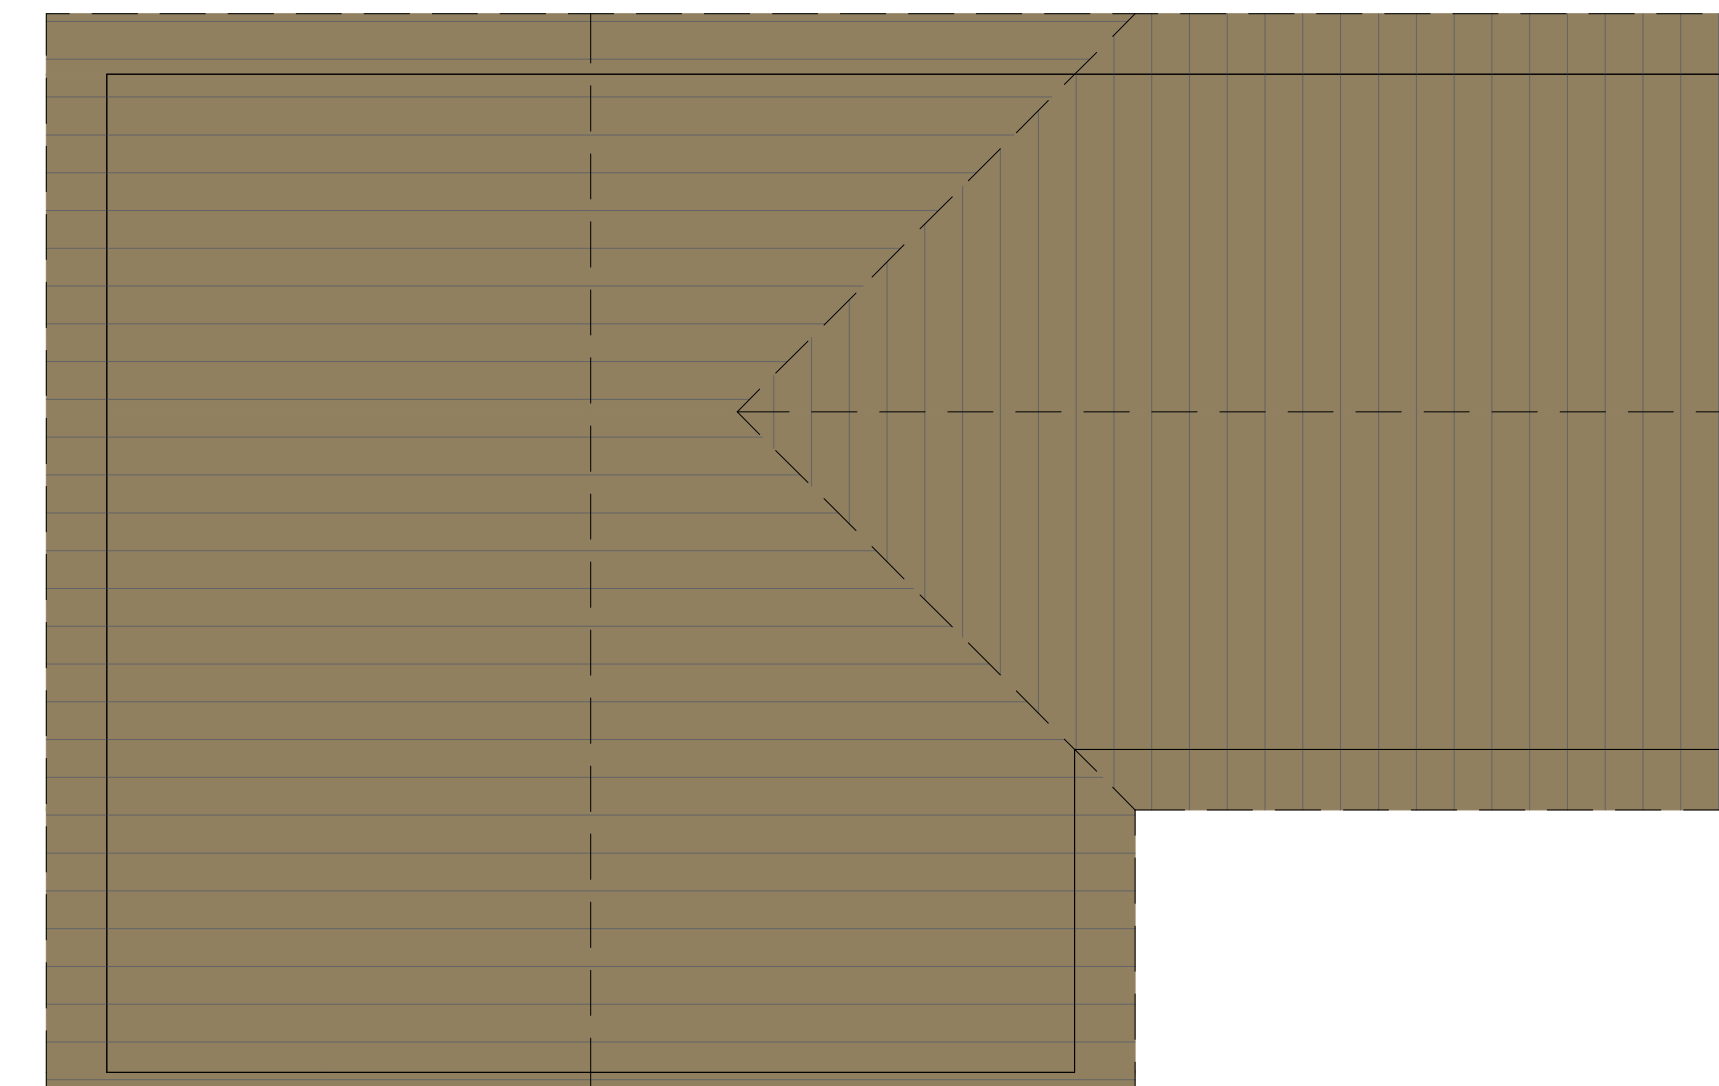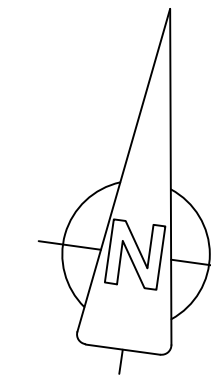

PROPOSED ROOF PLAN

	NATIONALLY DESCRIBED SPACE STANDARDS	PROPOSED DWELLING MEASUREMENTS
1 storey dwelling (1 bedroom 2 persons)	50,0m <sup>2</sup>	50,04m <sup>2</sup>
double bedroom	11,5m <sup>2</sup>	11,87m <sup>2</sup>
Built-in storage	1,5m <sup>2</sup>	1,52m <sup>2</sup>

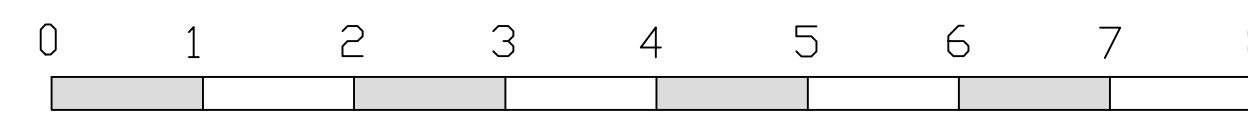

Proposed floor plans and elevations  
 Proposed one bedroom detached bungalow  
 14 Pilgrims View, Ash, Aldershot, GU12 6HU  
 Scale 1:50 and 1:100  
 Date: February 2024  
 Drawing Number: GP/01/24 Rev A  
 Imageon Designs Ltd  
 La Camerie, Morainville Jouveaux, Normandie, France, 27260  
 Tel:0033 232412899 email: imageondesigns@live.co.uk