


REAR ELEVATION

VERTICAL CEDAR BOARDING TO FIRST FLOOR ELEMENT

EXISTING BRICK WALLS INSULATED AND RENDERED IN CREAM

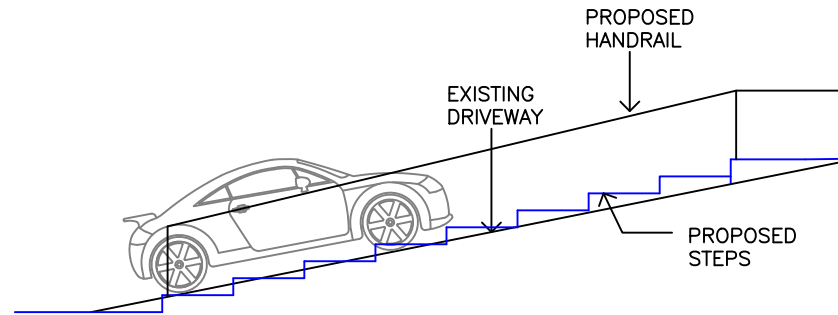

SIDE ELEVATION

EXISTING BRICK WALLS INSULATED AND RENDERED IN CREAM




FRONT ELEVATION

VERTICAL CEDAR BOARDING TO FIRST FLOOR ELEMENT

ALL WINDOWS AND DOORS TO BE REPLACED WITH ANTHRACITE GREY

EXISTING BRICK WALLS INSULATED AND RENDERED IN CREAM

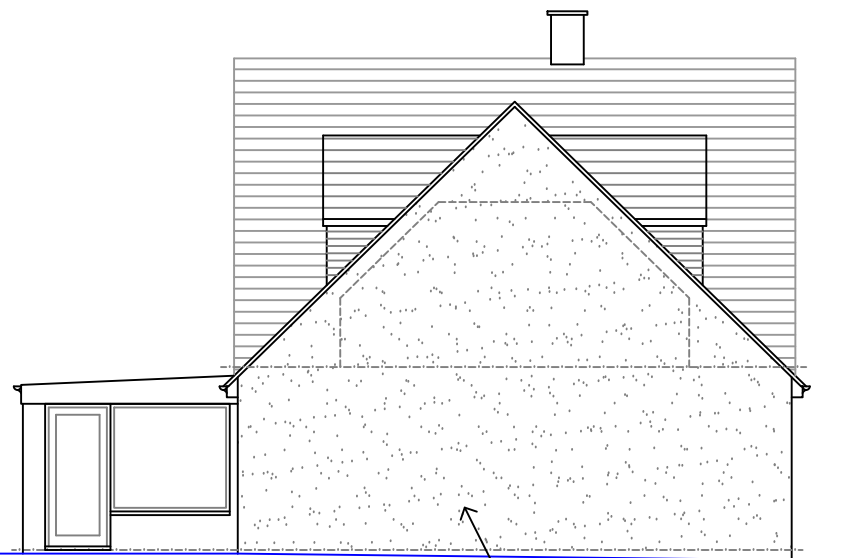

SIDE ELEVATION

EXISTING BRICK WALLS INSULATED AND RENDERED IN CREAM

Client
PROPOSED ALTERATIONS

30 TYLERS WAY
CHALFORD HILL
STROUD
GL6 8ND

MR & MRS PETERS

Title
ELEVATIONS
AS PROPOSED

CHURCH
ARCHITECTURAL

Rory Brock
M: 0 7 7 1 2 2 5 9 3 7 8

April Church
M: 0 7 9 7 9 5 4 1 3 9 7
1 Coxgate, Randwick, Stroud, Glos, GL6 6HR



Drawn APC

Scale 1:100 @ A3

Date JAN 2024

Drawing Number

205 B

Revisions

--	--	--	--	--	--