



General Notes:


All dimensions are in millimeters unless noted otherwise.  
All dimensions to be verified on site.  
For any discrepancies and omissions, it is recipient's responsibility to verify the same specifically with the designer.  
The copyright of this drawing is held by ALL1HOUSE. No unauthorized use or copies are permitted without our consent.




[www.all1house.com](http://www.all1house.com)  
Phone: 020 71128214

Client \_\_\_\_\_  
Project Title \_\_\_\_\_  
**Proposed Loft Conversion**  
Project Address \_\_\_\_\_  
**@55 Wades Rd, Filton,  
Bristol, BS34 7EB**


Drawing Title			
EXISTING DRAWINGS			
Scale		A3	
1:100			
Date	Drawn	Checked	
20/02/2024		SZ	
Drawing No.		Rev	
A1H 24/WR/003		00	

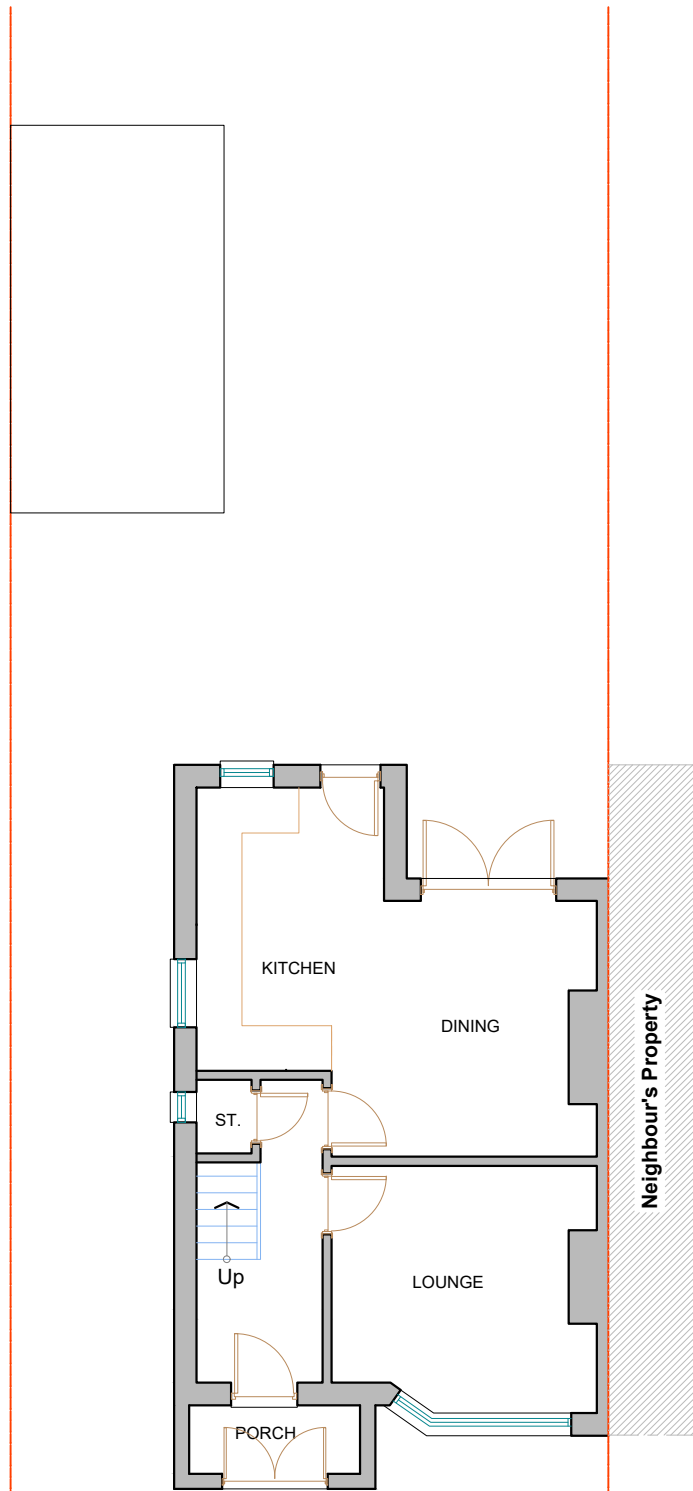

**1** EXISTING GROUND FLOOR PLAN  
SCALE 1:100 @ A3

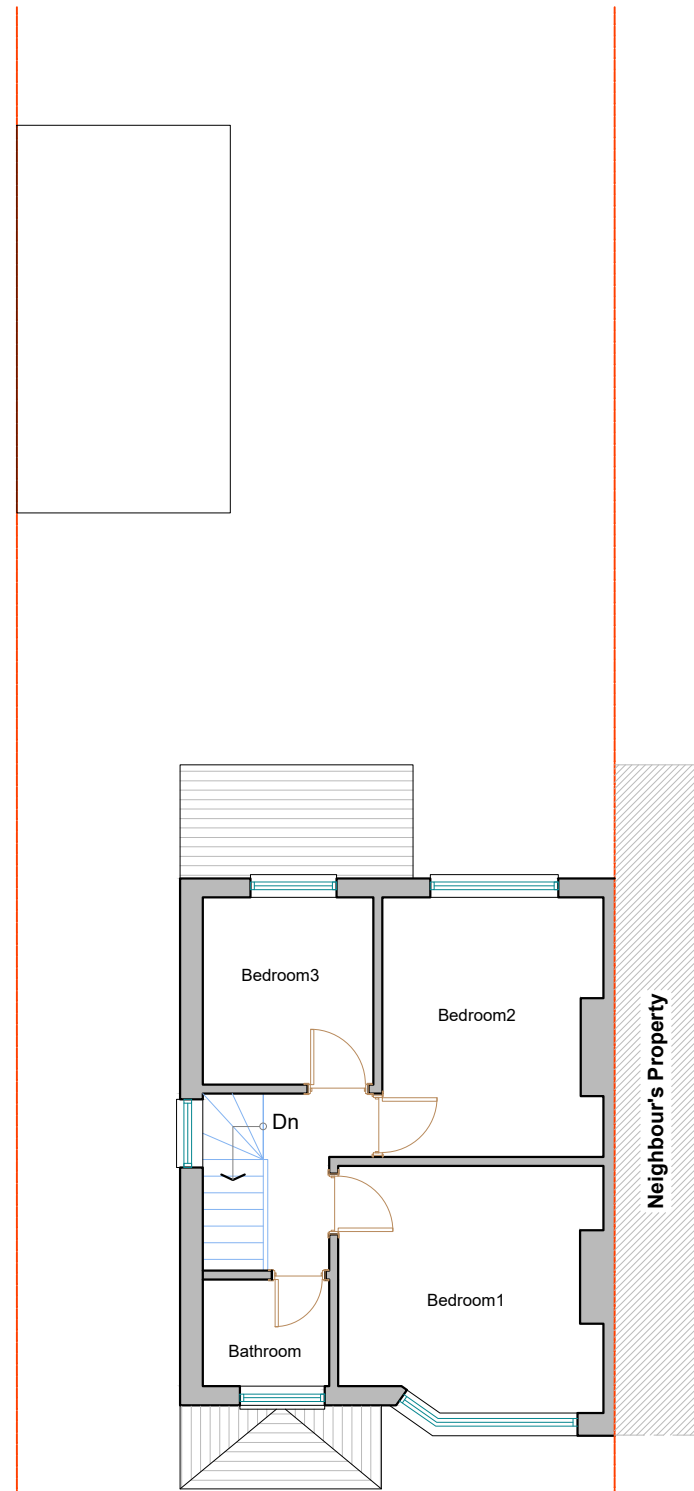

**2** EXISTING FIRST FLOOR PLAN  
SCALE 1:100 @ A3

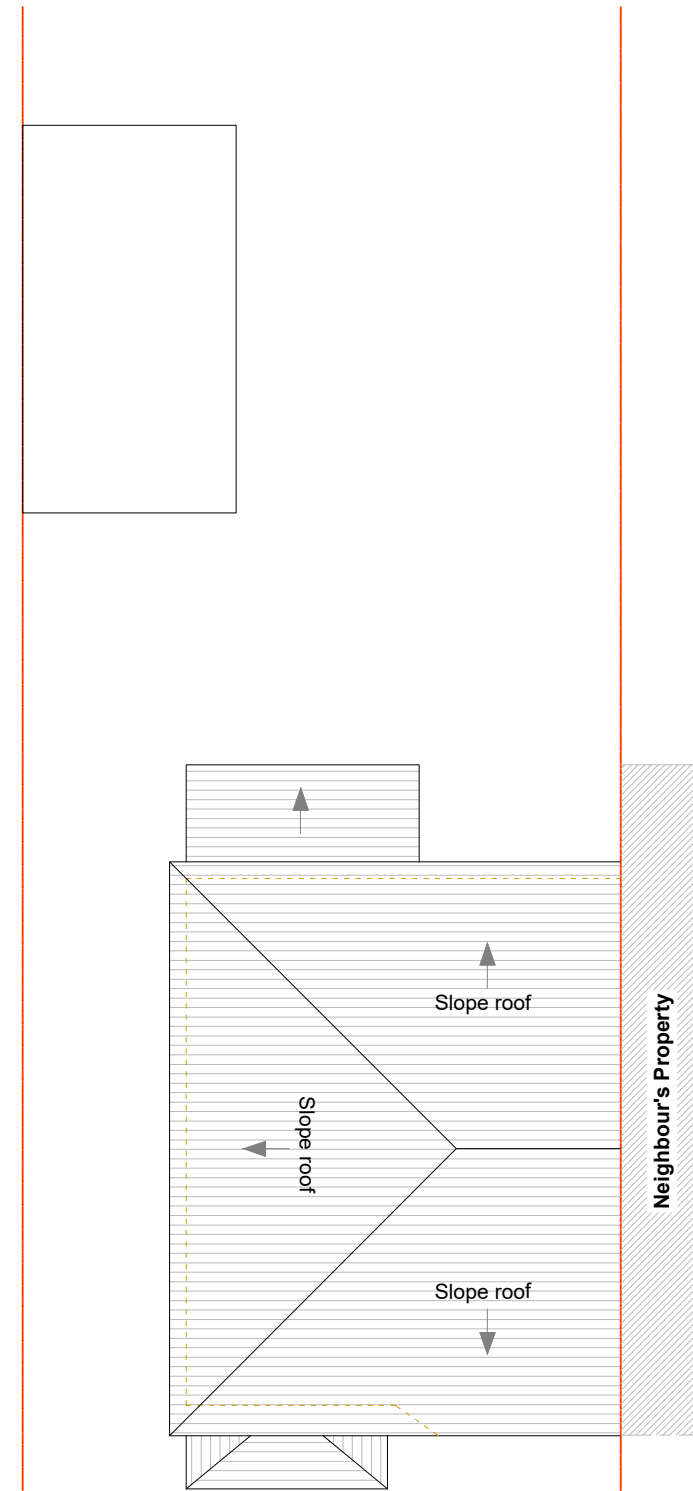

**3** EXISTING ROOF PLAN  
SCALE 1:100 @ A3

