




PROPOSED FRONT ELEVATION

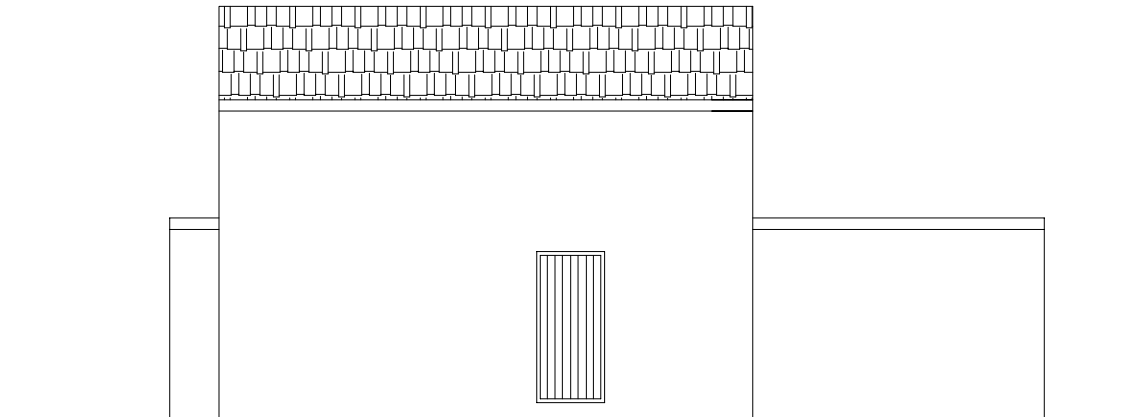

PROPOSED RIGHT ELEVATION

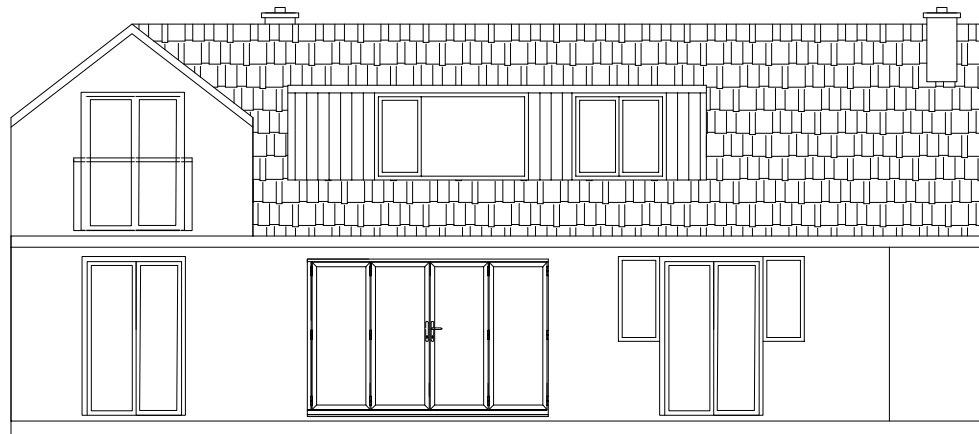

PROPOSED REAR ELEVATION

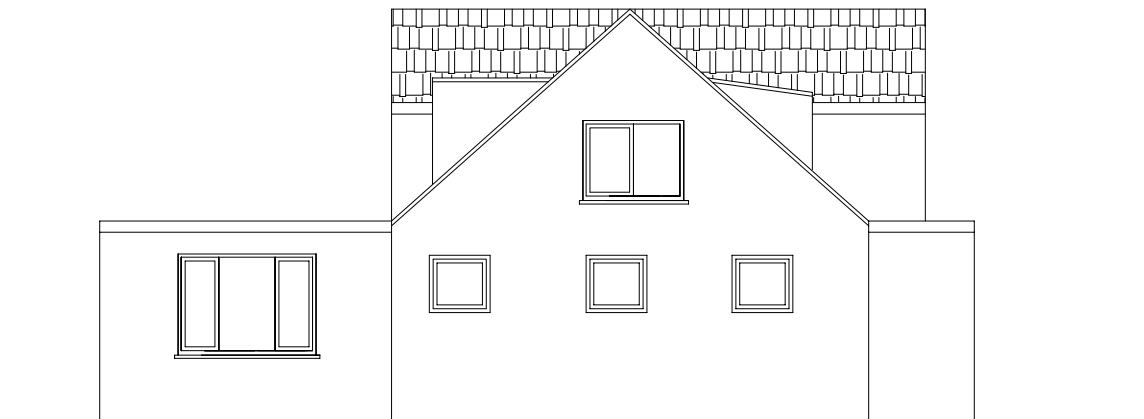

PROPOSED LEFT ELEVATION



SCALE 1:100

Project: Garage First Floor Extension and Rear Extension	Client: Selena Pang	Job No: 0030063	Status: Planning Permission	Date: 02.03.24
Address: Maybank, Forty Acre Lane, Alveston, BS35 3QU	Drawing Title: Proposed Elevations	Drawing No: MB04		By: At One Ltd Revision: P01