



- 01 All drawings are preliminary unless stated differently. Preliminary drawings are not to be built or manufactured from.
- 02 This drawing is subject to copyright of TNI Building Designs. Reproduction only with written authority.
- 03 All structural work where mentioned on this drawing is subject to a qualified structural and civil engineer calculations.
- 04 These plans may be subject to "Planning & Building Regulation Approval" or any other statute in law.
- 05 All materials to match existing unless otherwise stated.
- 06 This drawing is indicative and is not a structural engineering drawing. Designs by client.

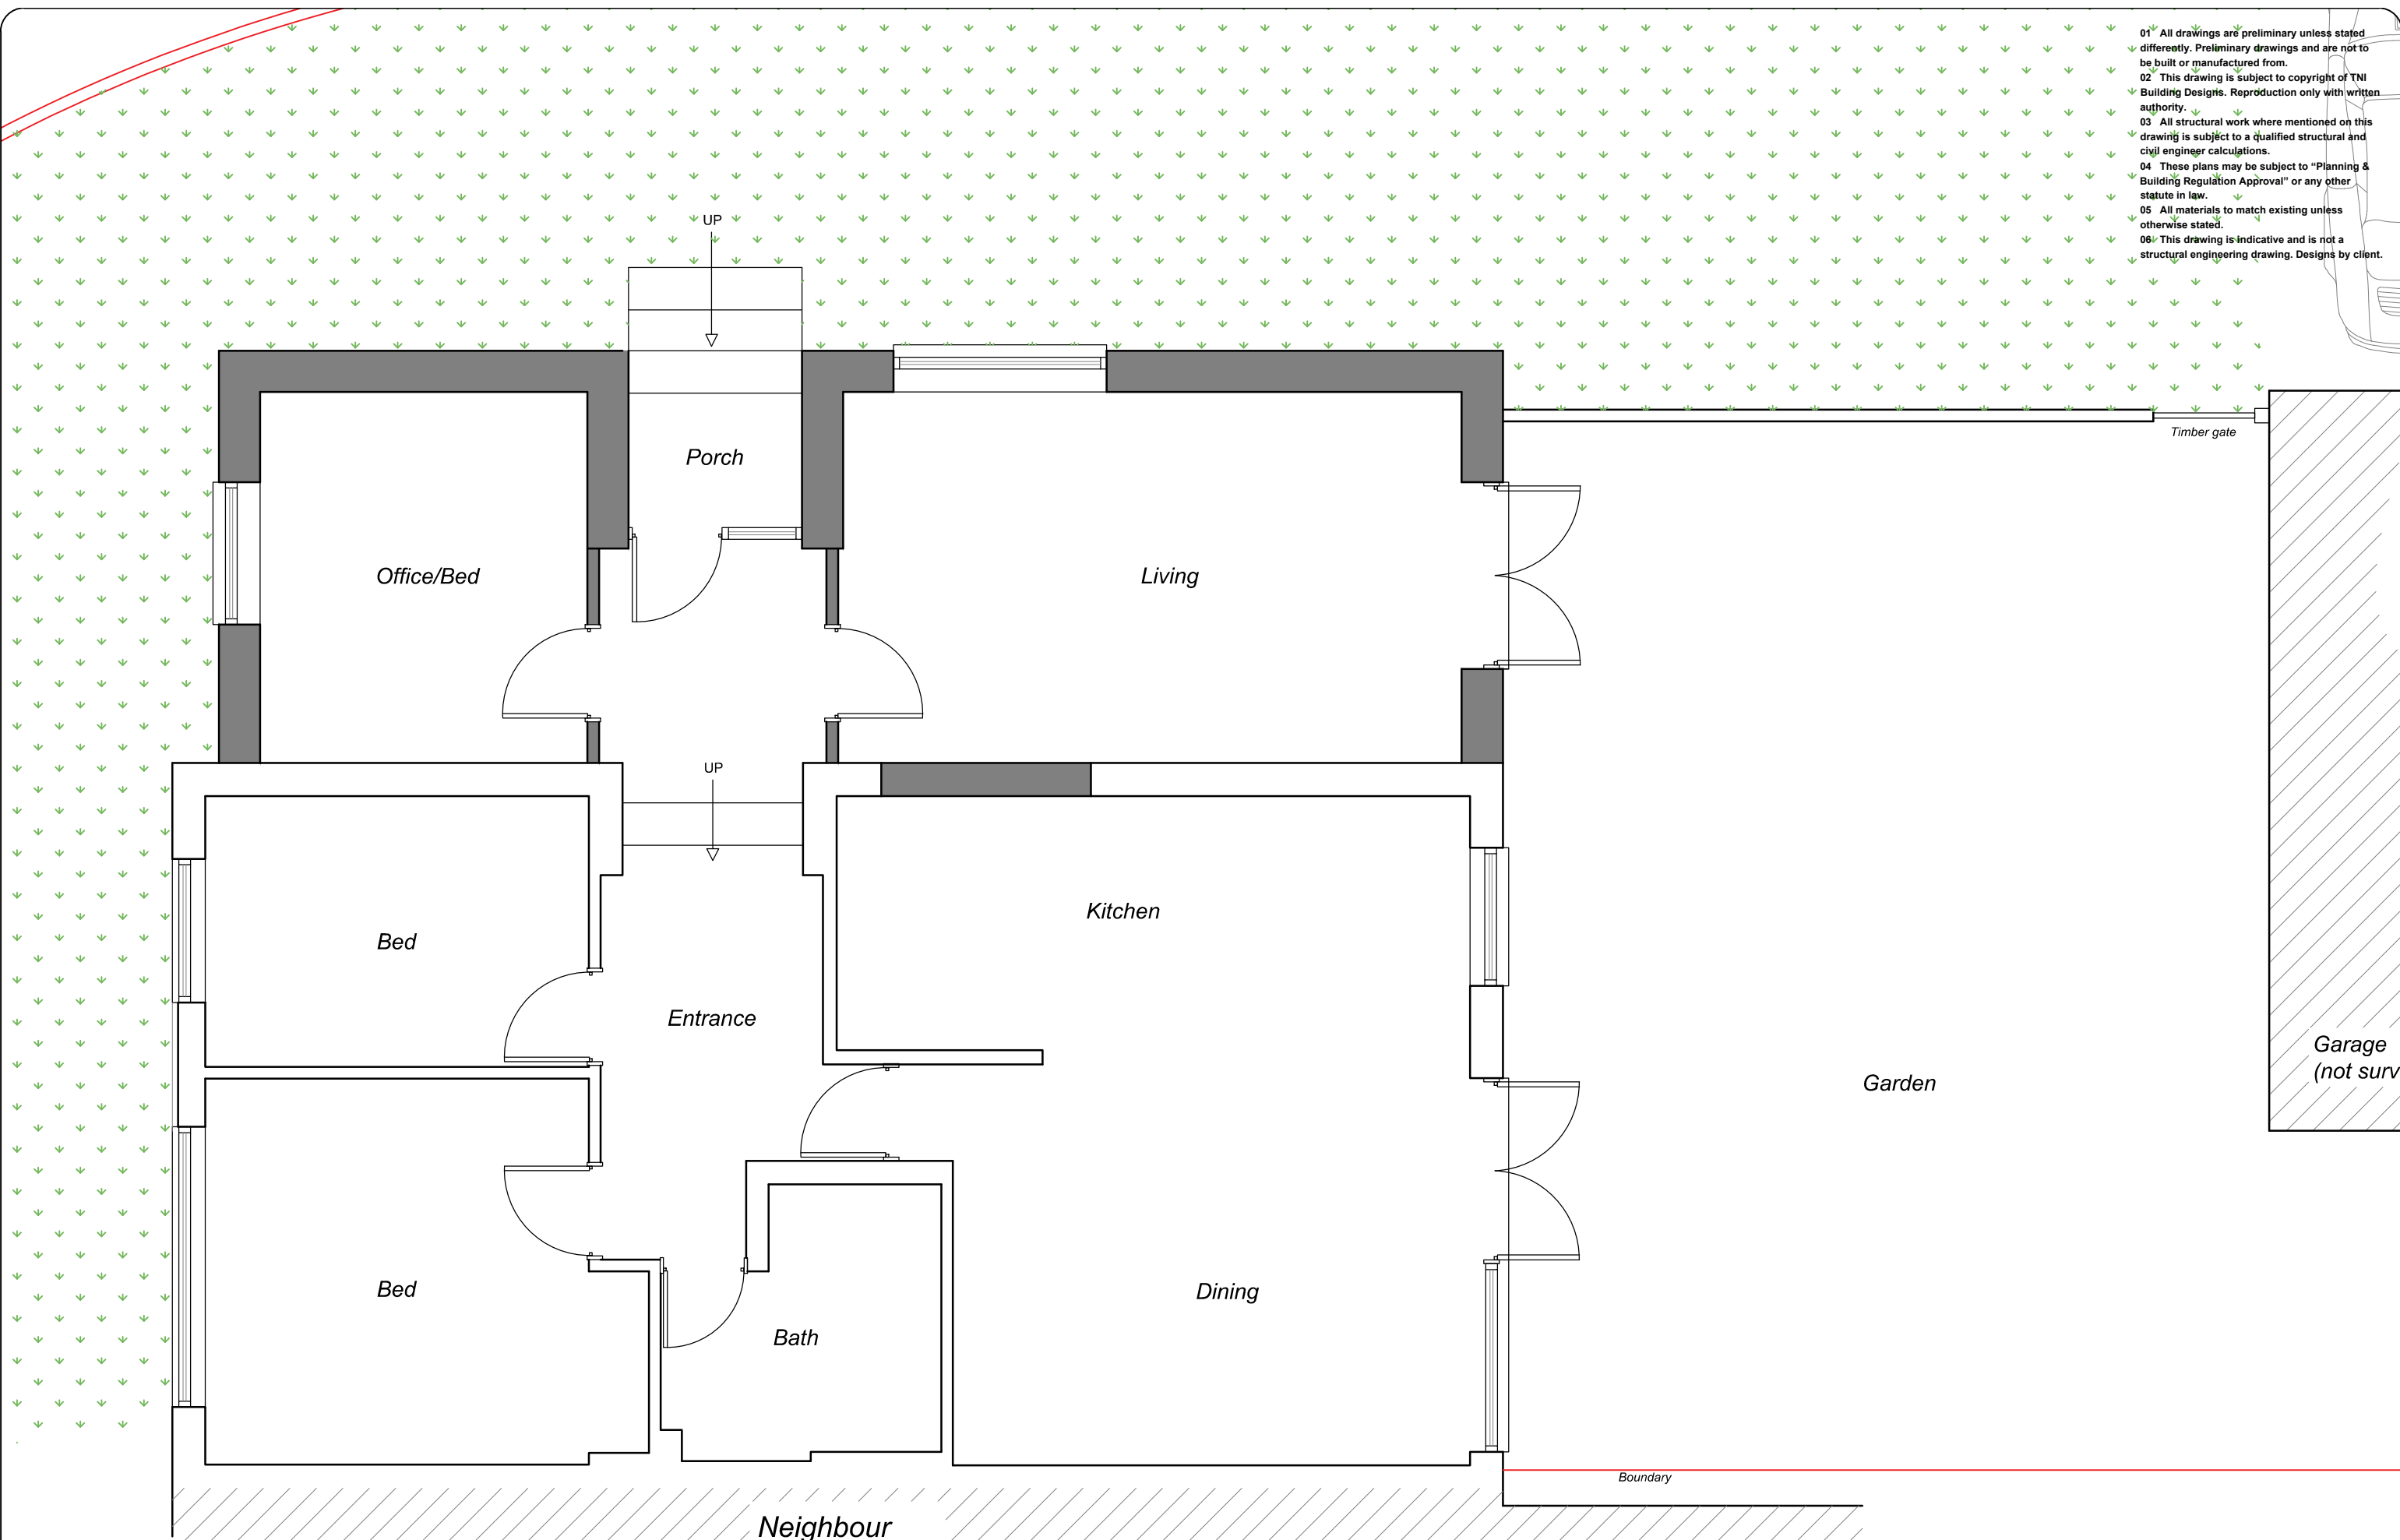

**PROPOSED GROUND FLOOR PLAN**

*Neighbour property not surveyed*

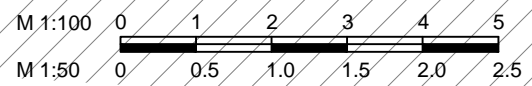

**Robert Raikes-May**  
 1 Thames close  
 Charfield  
 Wotton-under-Edge  
 GL12 8UA

DWG No: 24-29205  
 SCALE @ A3: 1:50  
 Rev: 1a March 24

- Preliminary
- Building Regulations Approved
- Planning approved
- Tender Issue

**TNI BUILDING DESIGNS**  
 email: [info@tnibuildingdesigns.co.uk](mailto:info@tnibuildingdesigns.co.uk)  
 visit: [www.tnibuildingdesigns.co.uk](http://www.tnibuildingdesigns.co.uk)