



Typical Street Scene - Previously Approved now lapsed adjacent development

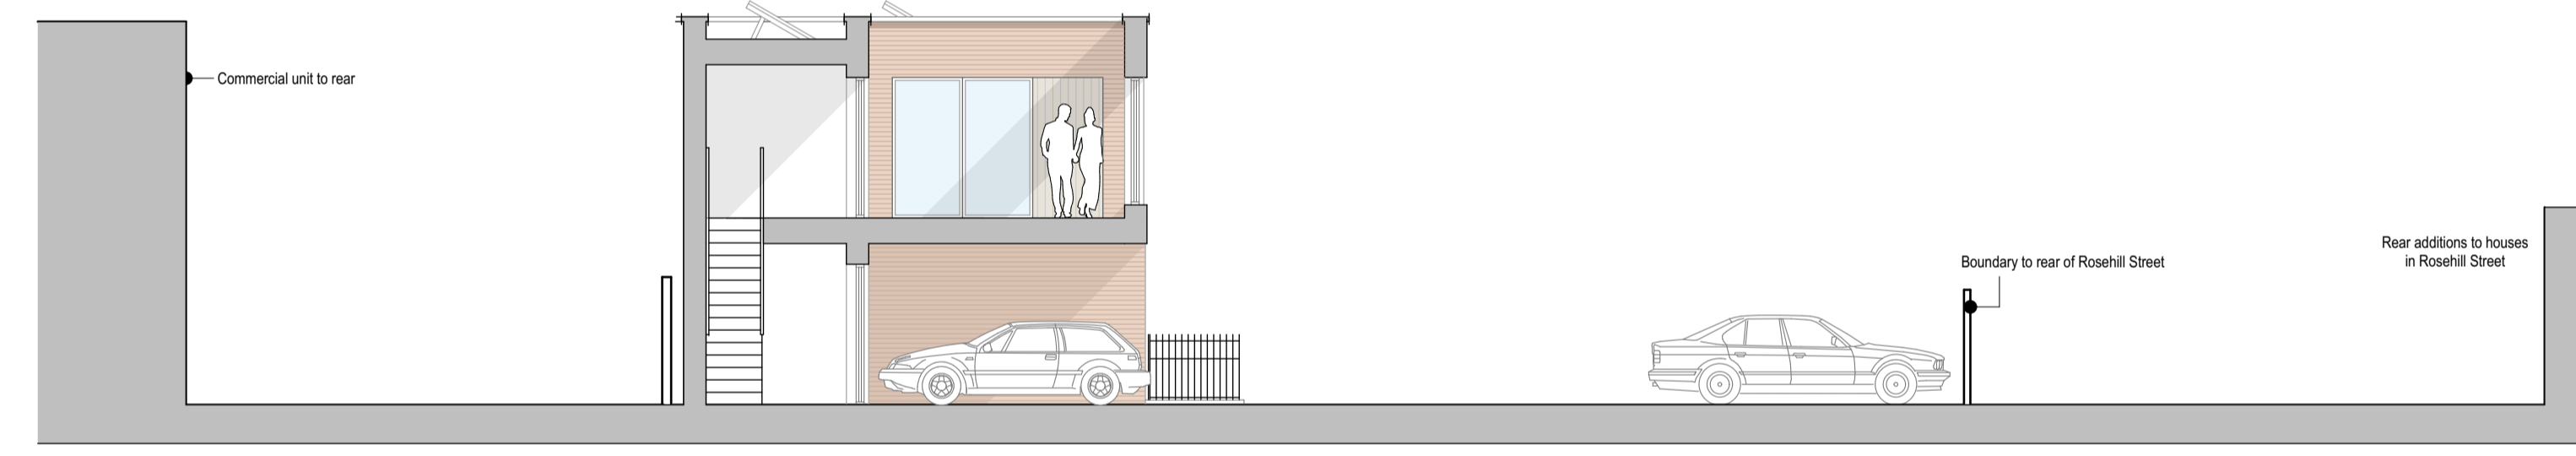

Typical Section Through Terrace

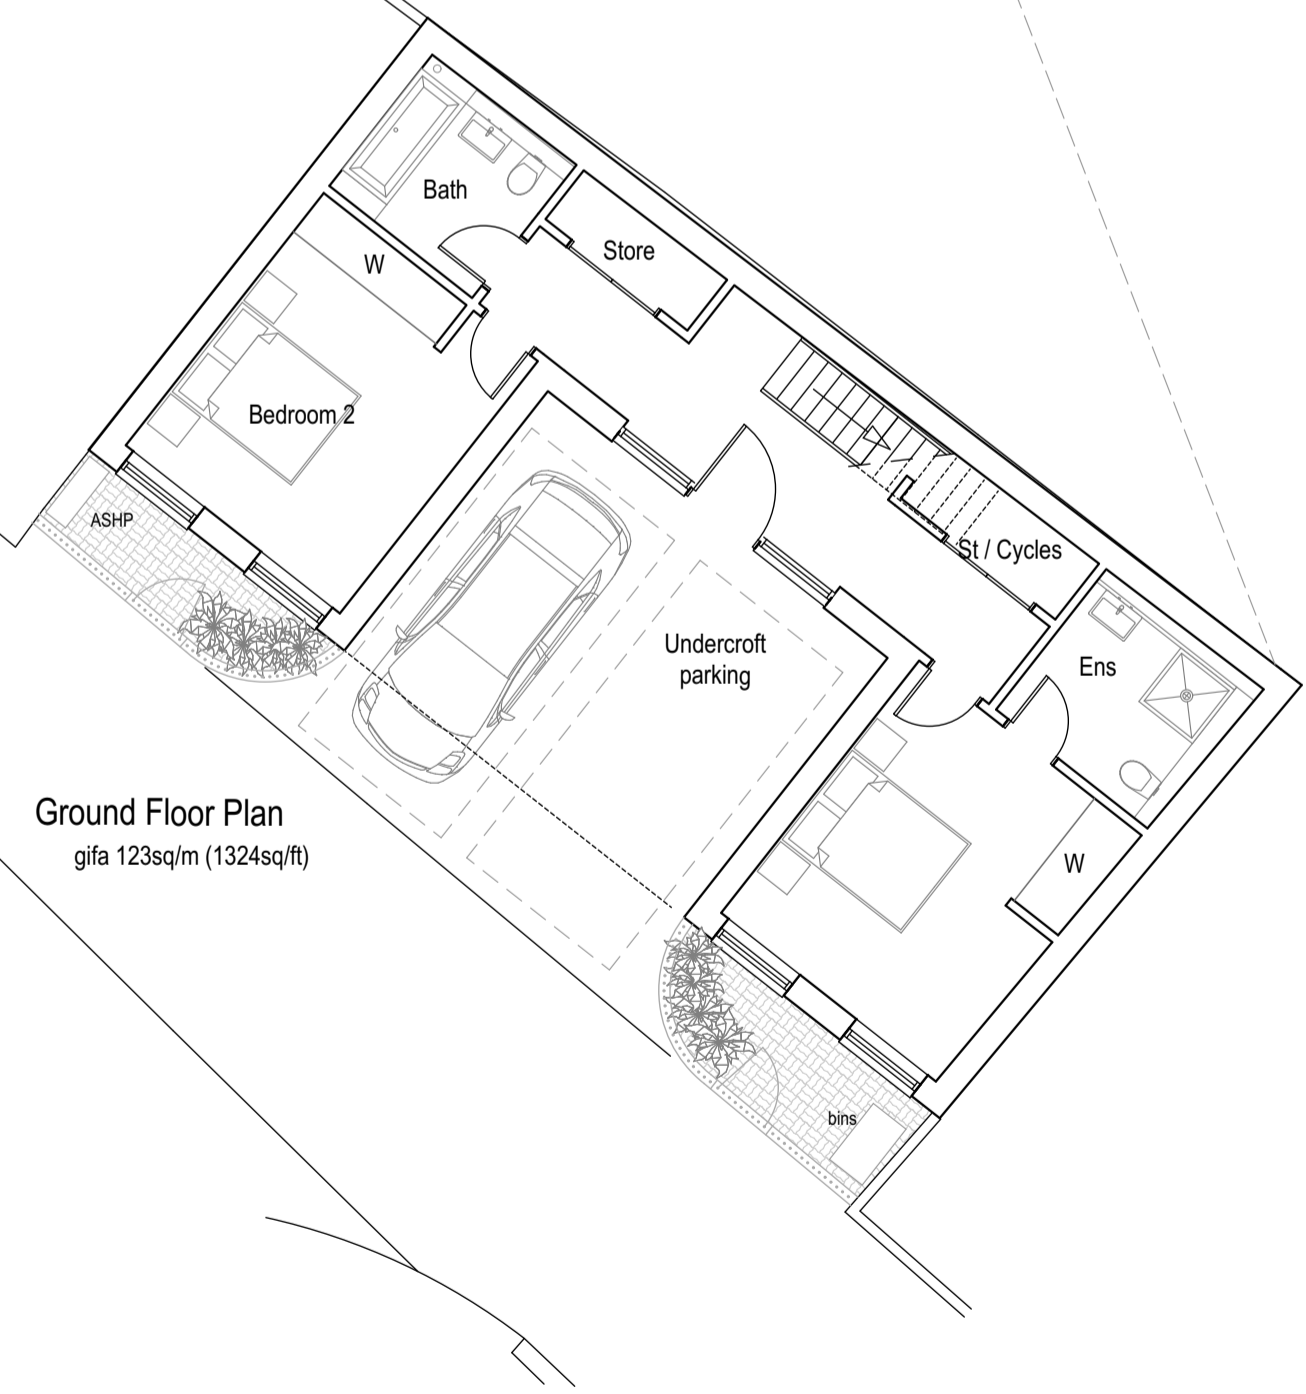

Ground Floor Plan
gifa 123sqm (1324sqft)


coombes : everitt architects limited
 105-107 Bath Road
 Cheltenham
 Gloucestershire
 GL53 7LE
 t: 01242 807727 f: 0845 5575833
 e: info@ce-architects.co.uk
 www.ce-architects.co.uk

- Preliminary
- Feasibility
- Planning
- Building Regulations
- Tender
- Construction issue
- As Built

1. This drawing and content is copyright © of coombes : everitt architects limited and should not be copied without their prior written consent.
 2. Do not scale drawing. all dimensions to be checked on site prior to construction and any discrepancies reported to contract administrator.
 3. Do not use this drawing for setting out unless drawing specifically indicates setting out points.
 4. Engineering information is indicative only and should be taken from structural engineers design.

RIBA
 Chartered Practice

Revisions
 Rev A - Footprint increased to maximim site area - 16.01.2024
 Rev B - Section updated - 25.01.2024

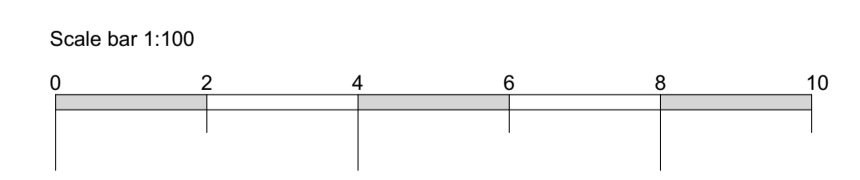

Drawing title: Proposed Site Layout, Floor Plans and Elevations
 Client: Sara Richardson
 Drawn by: JE Checked:
 Project No: 21.20.018

Project: Land at Coltham Fields, Cheltenham
 Scale: 1:100 @ A1
 Date: January 2024
 Project / Drawing No: 21.20.018.PL1004 Rev B