




REVISION HISTORY			
REV	DESCRIPTION	DATE	APPROVED
P1	PROPOSAL CHANGED TO REFLECT/INCORPORATE A STABLE.	22/11/2022	CC/DMC
P2	Stable design amendments	22/03/2023	JSC/DMC
P3	Stable design amendments as per clients requirements and site location shifted 4m	28/03/2023	JSC/DMC
P4	Stable design amendments to external paddock fences and gates	29/03/2023	JSC/DMC
P5	Timber shutter door added to end gable side elevation	31/03/2023	JSC/DMC
P6	Proposal changed from a stable to a Barn. Building footprint, internal layout and site around it changed	29/06/2023	JSC/DMC

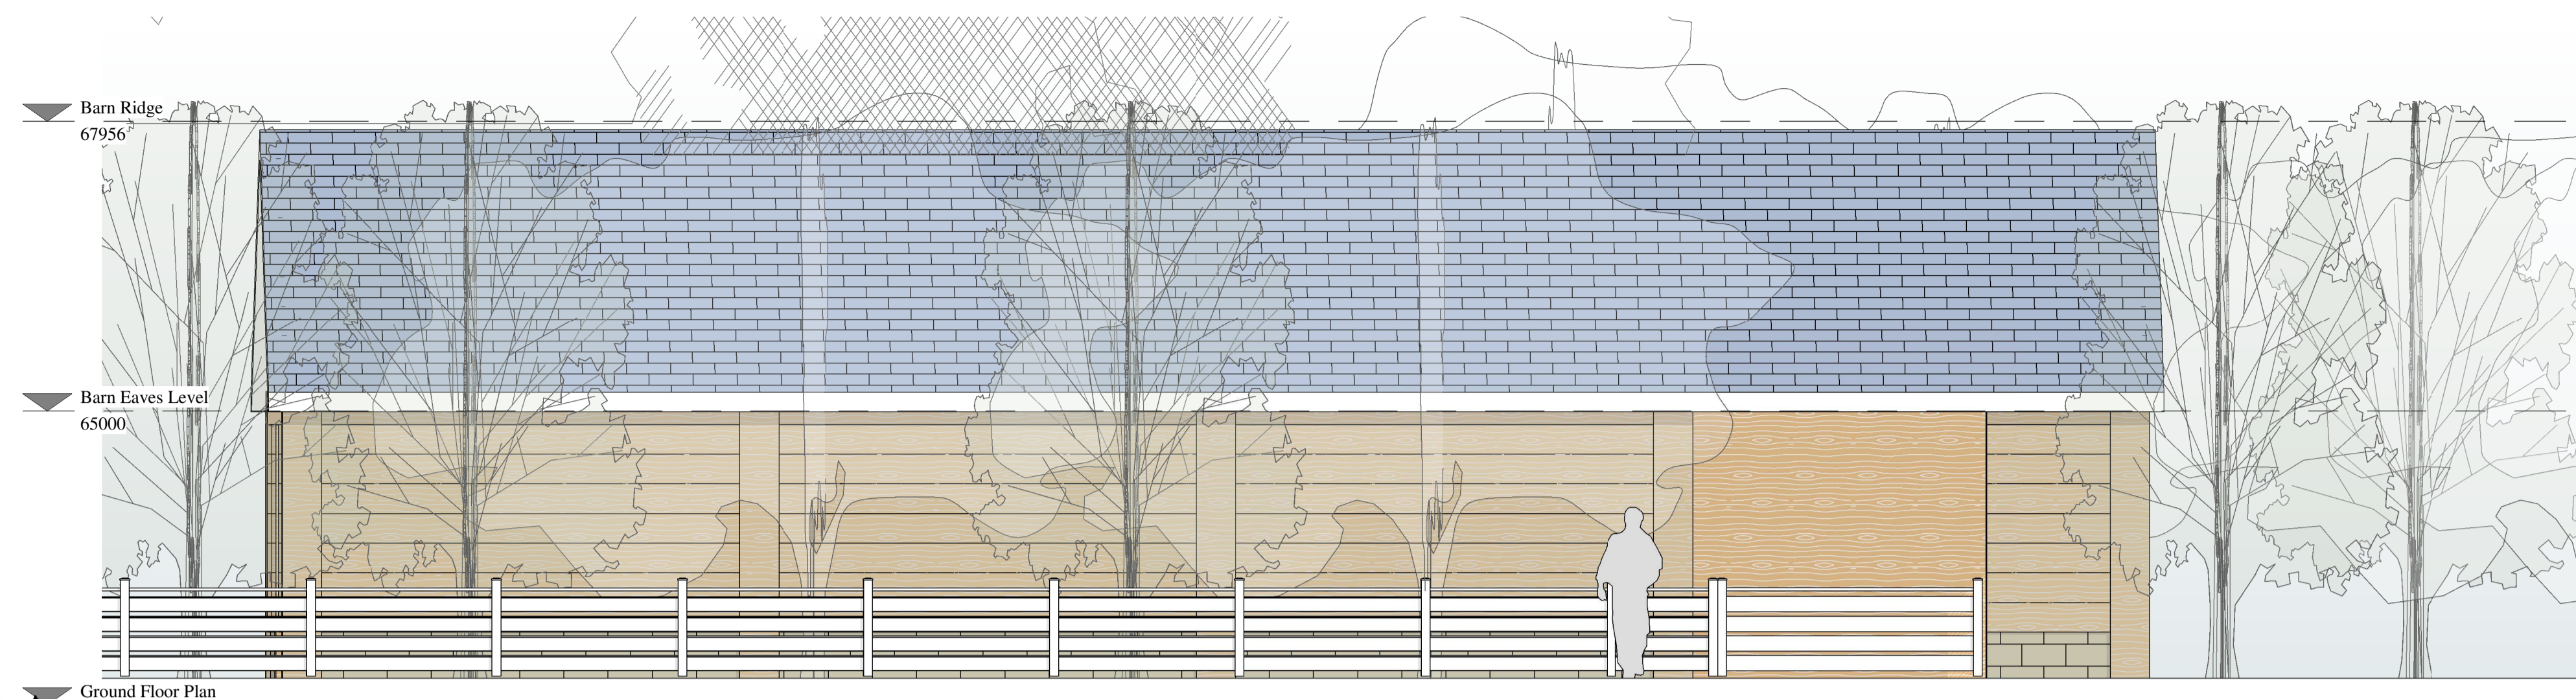

**Barn Elevation AA**  
1 : 50

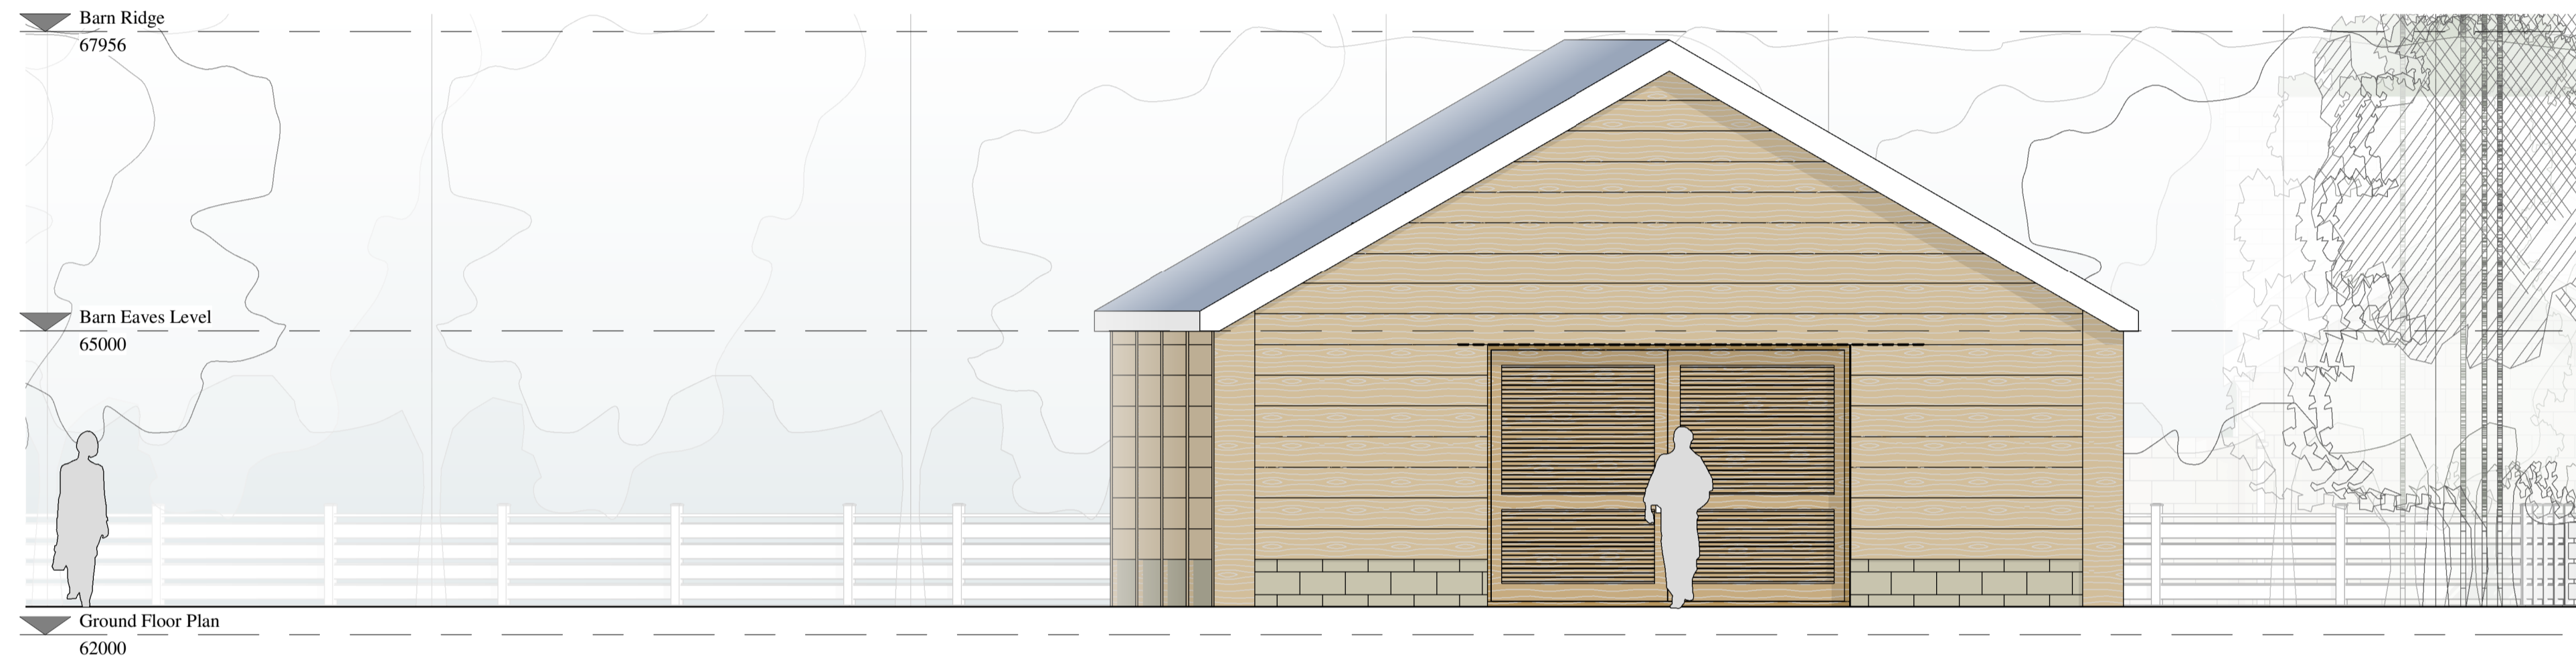


**Barn Elevation BB**  
1 : 50

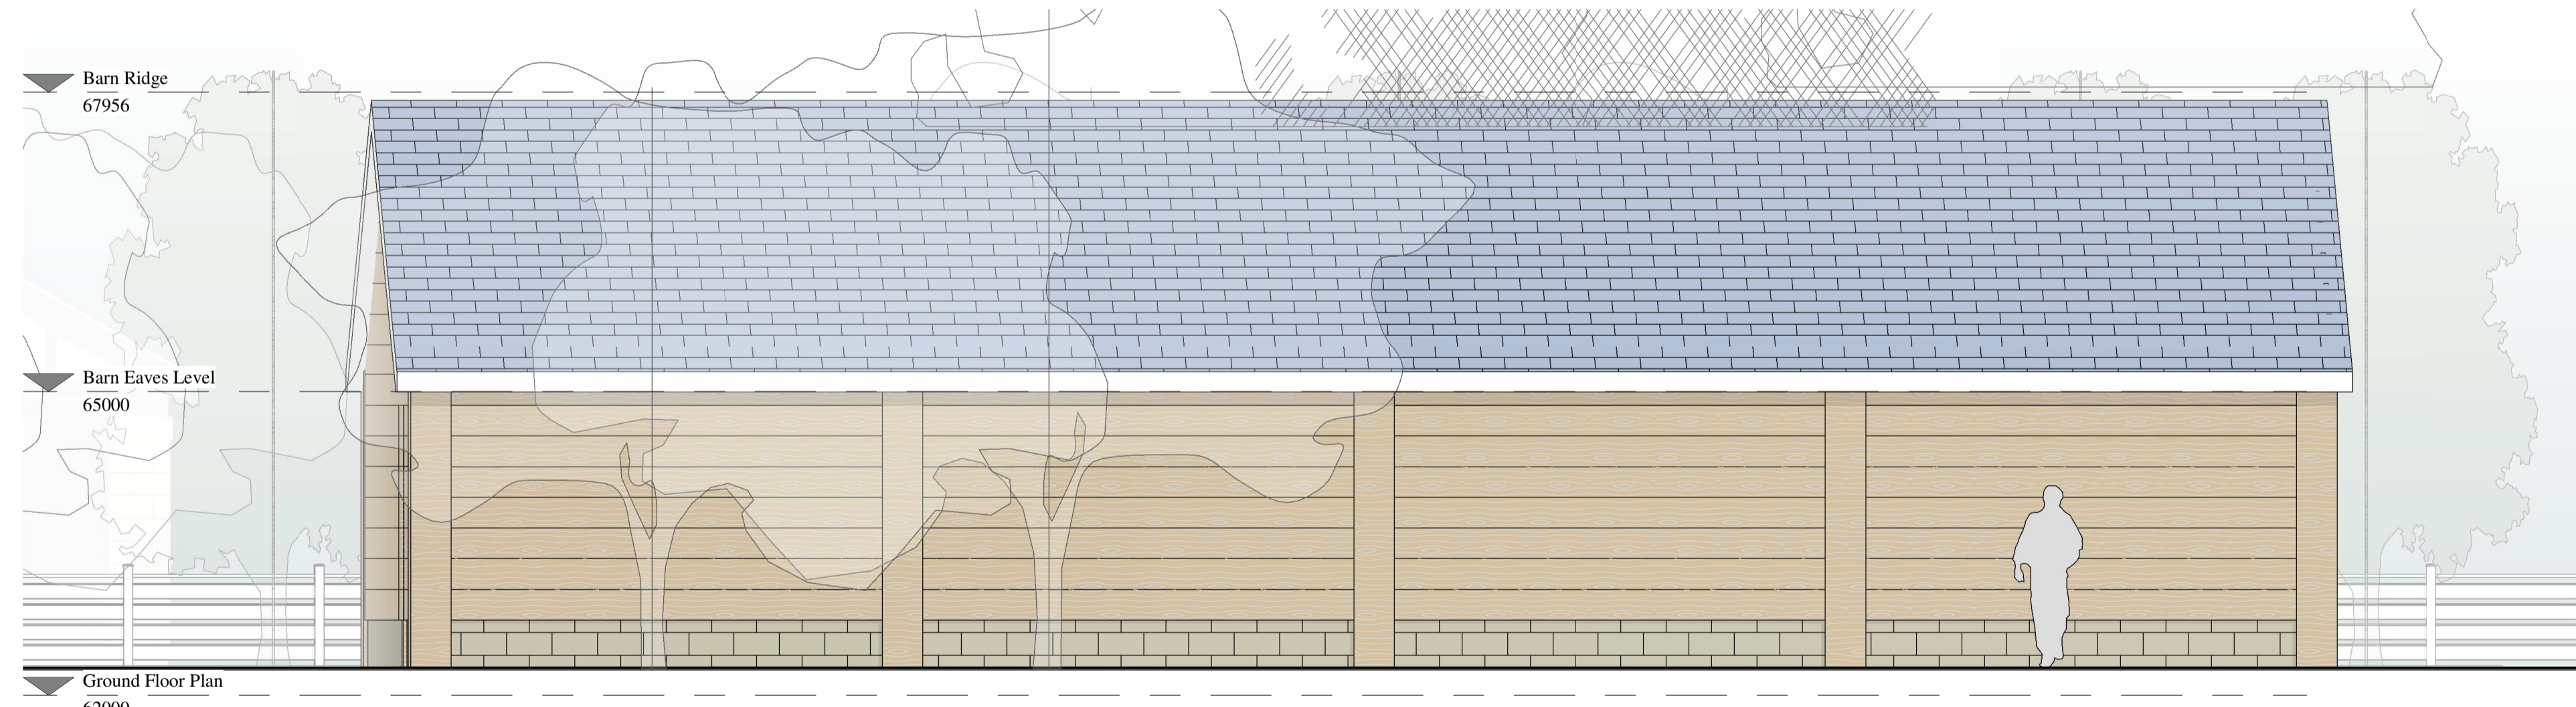

**Barn Elevation CC**  
1 : 50



**Barn Elevation DD**  
1 : 50

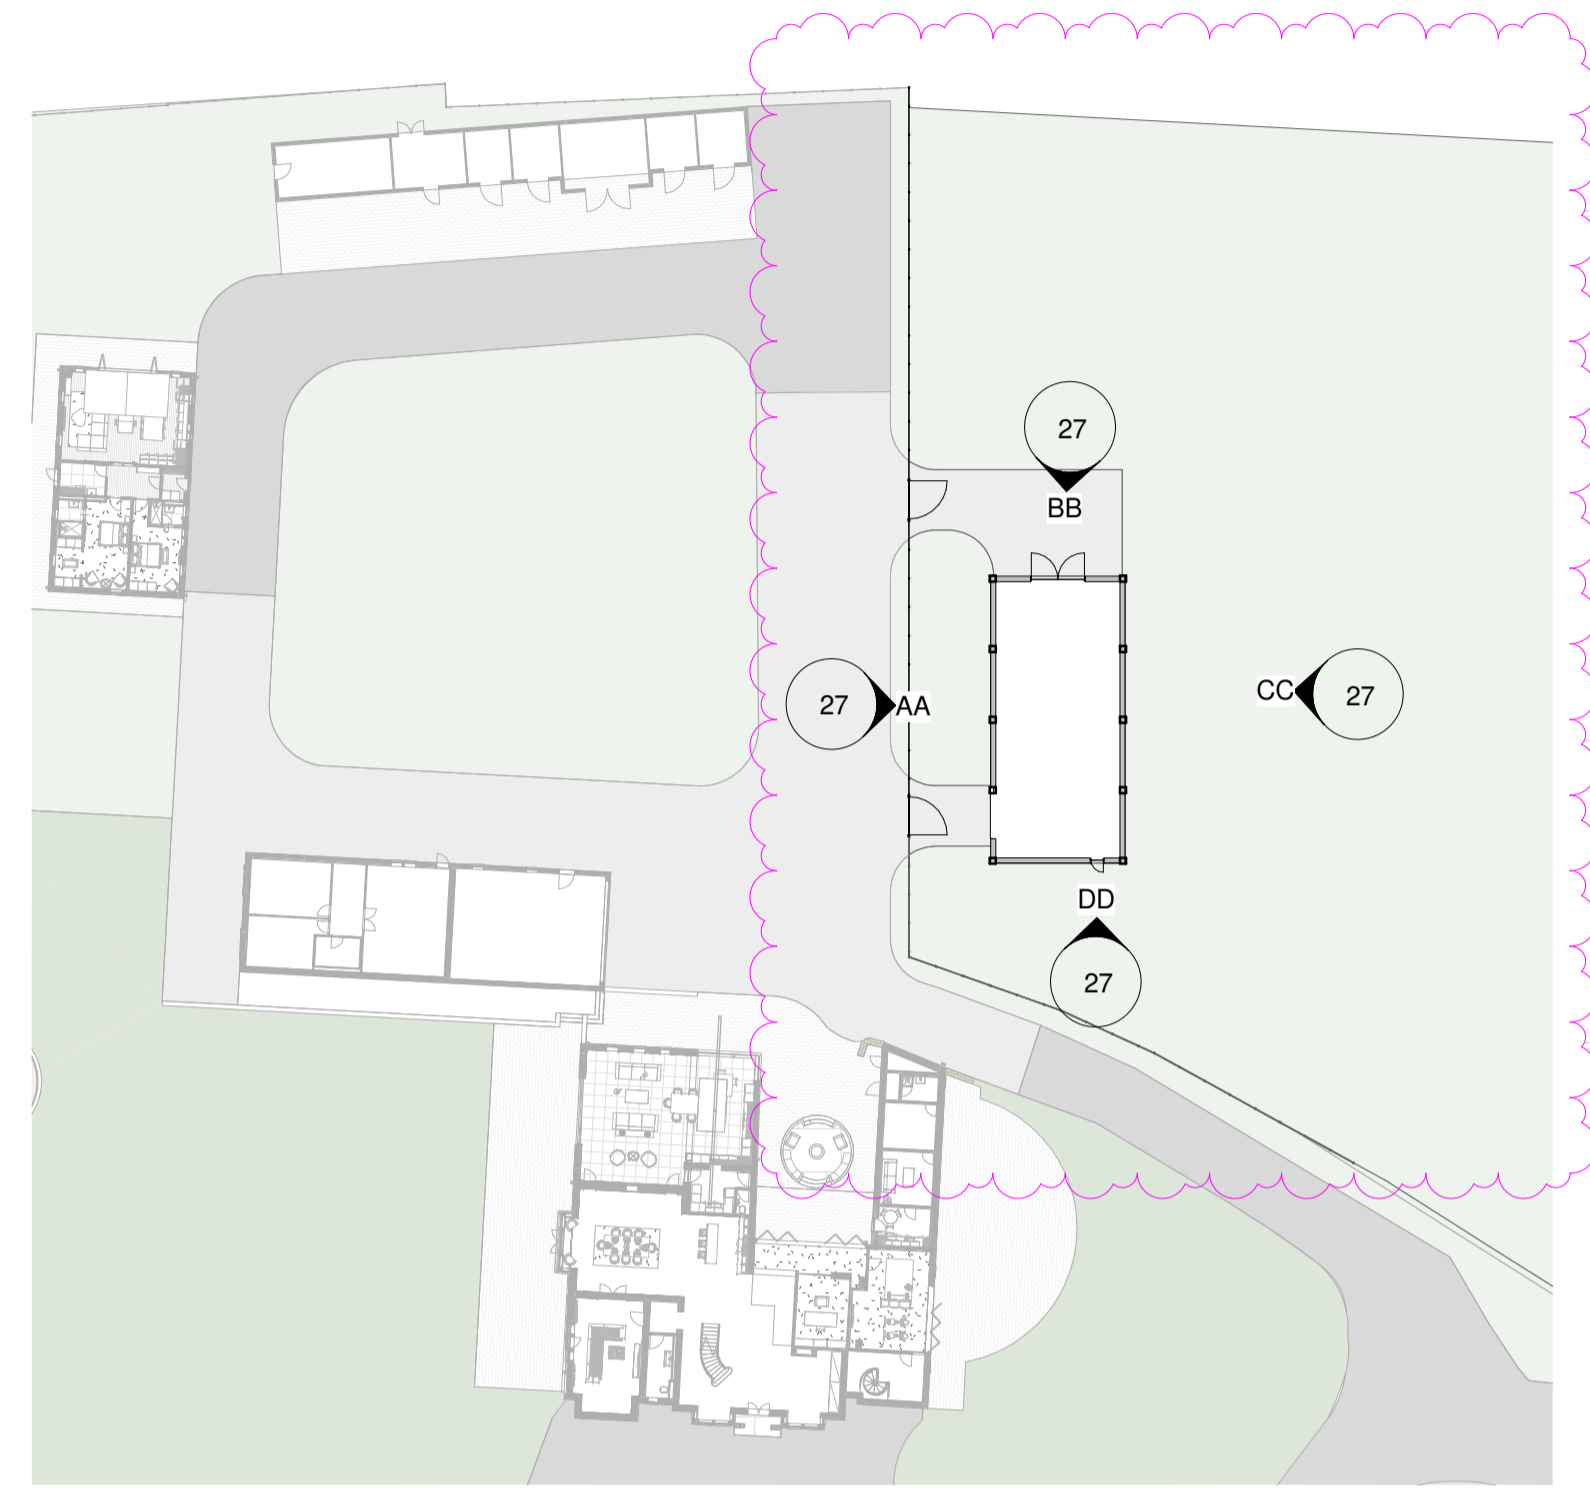

**Ground Floor Plan Key**  
1 : 500



Architecture and Project Management  
 Bridge House  
 1 - 2 Station Bridge, Harrogate  
 North Yorkshire, HG1 1SS  
 Tel: 01423 709192  
 Fax: 01423 709183  
 Email: admin@studiomap.co.uk

CLIENT  
**Darren Dixon**

PROJECT  
**Maple Grange-Barn Otley**

TITLE  
**Proposed Barn Elevations**

STATUS  
**Preliminary**

DATE  
**2022**

SCALE  
**As indicated**

DRAWN BY  
**CC**

REVIEWED BY  
**DMC**

DRAWING NUMBER  
**2022 17 27 P6**