
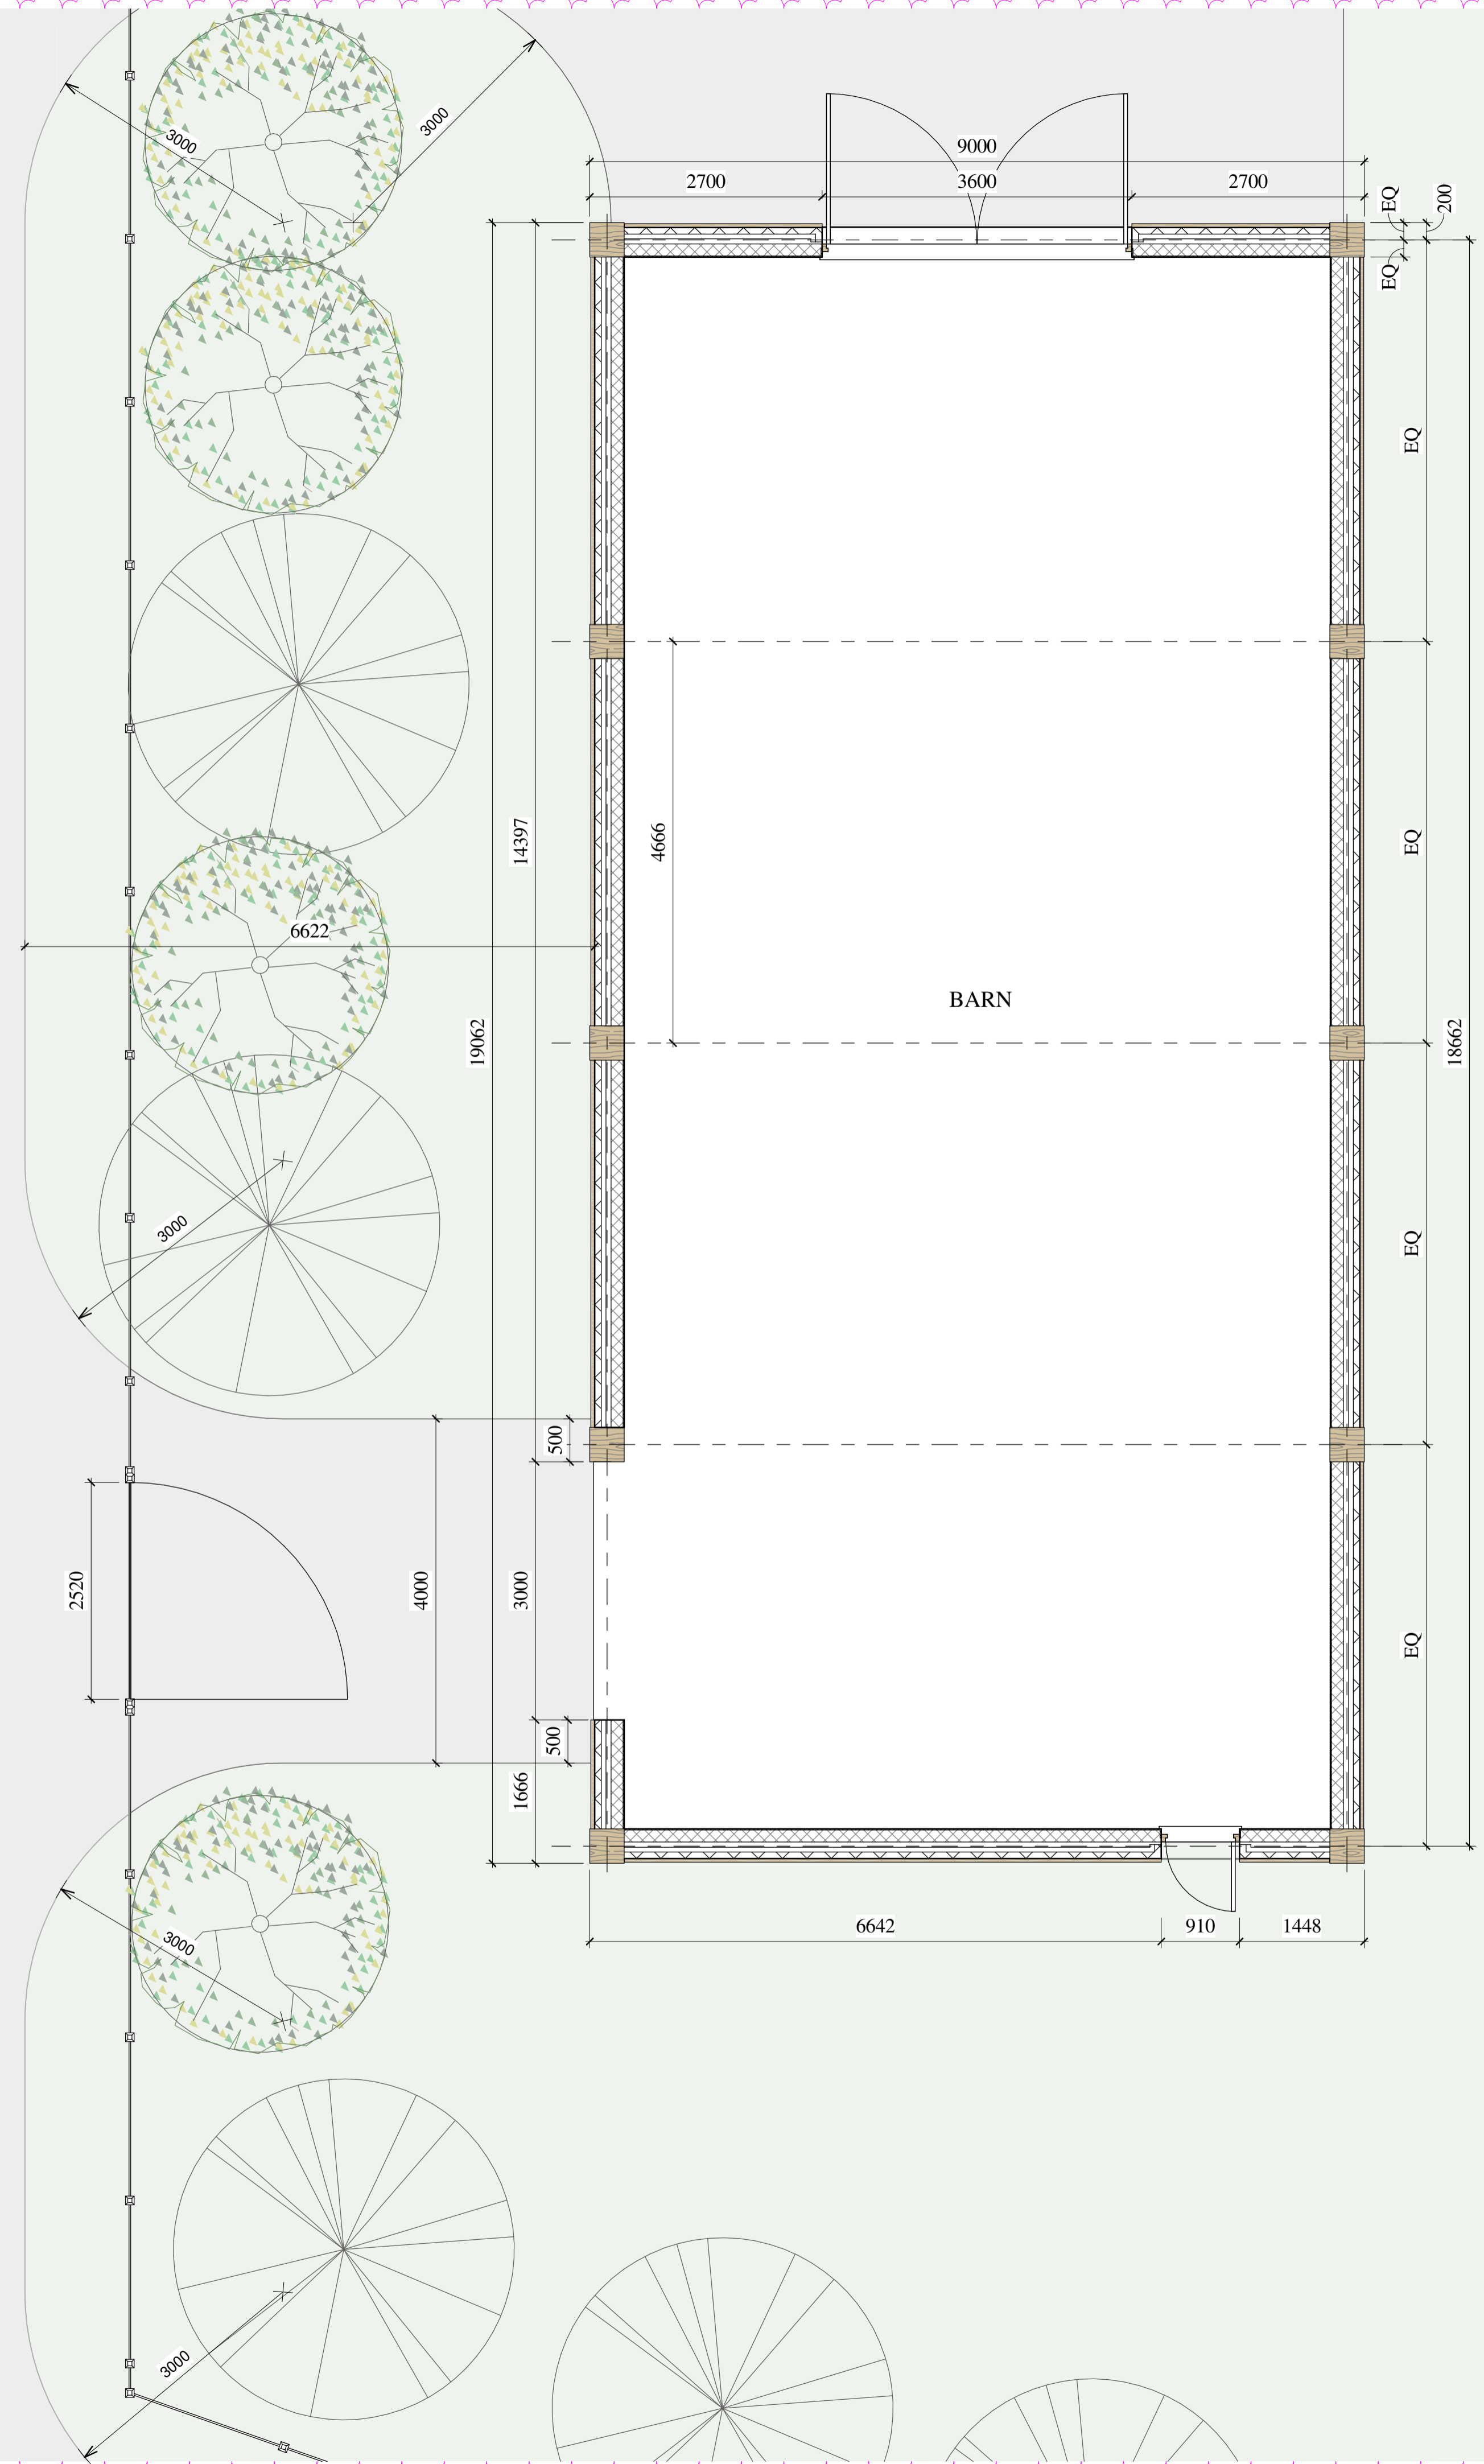


REVISION HISTORY			
REV	DESCRIPTION	DATE	APPROVED
P1	Stable design amendments	22/03/2023	JSC/DMC
P2	Stable design amendments as per clients requirements and site location shifted 4m	28/03/2023	JSC/DMC
P3	Stable design amendments to external paddock fences and gates	29/03/2023	JSC/DMC
P4	Timber shutter door added to end gable side elevation	31/03/2023	JSC/DMC
P5	Proposal changed from a stable to a Barn. Building footprint, internal layout and site around it changed	29/06/2023	JSC/DMC

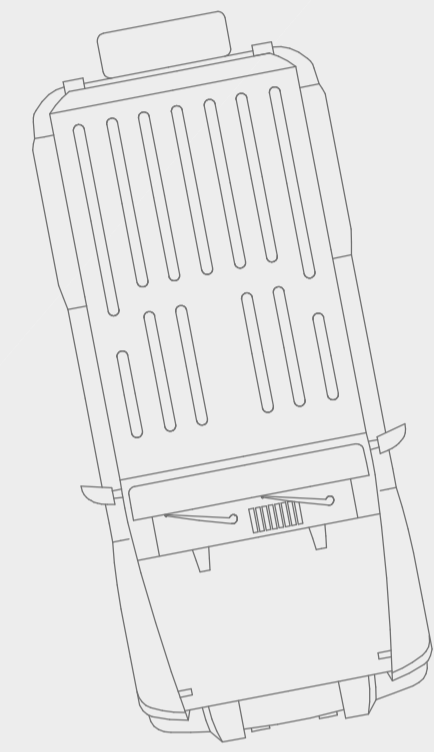

**Ground Floor Plan**  
1 : 50

**Key**

--- Boundary line



Architecture and Project Management

Bridge House  
1 - 2 Station Bridge, Harrogate  
North Yorkshire, HG1 1SS  
Tel: 01423 709192  
Fax: 01423 709183  
Email: admin@studiomap.co.uk

**CLIENT**

**Darren Dixon**

**PROJECT**

**Maple Grange-Barn  
Otley**

**TITLE**

**Proposed Ground Floor Plan**

**STATUS**

**Preliminary**

DATE: **2022** SCALE: **As indicated**

DRAWN BY: **DS** REVIEWED BY: **DMC**

DRAWING NUMBER: **2022 17 21 P5**