





1:100 REAR ELEVATION


existing sewer pipe

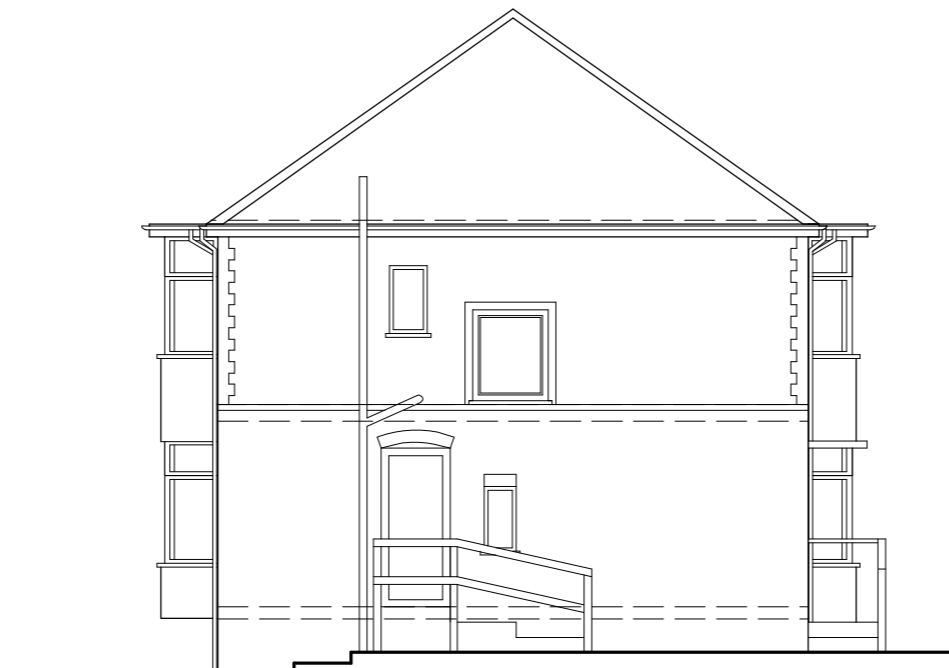


1:50 SIDE ELEVATION

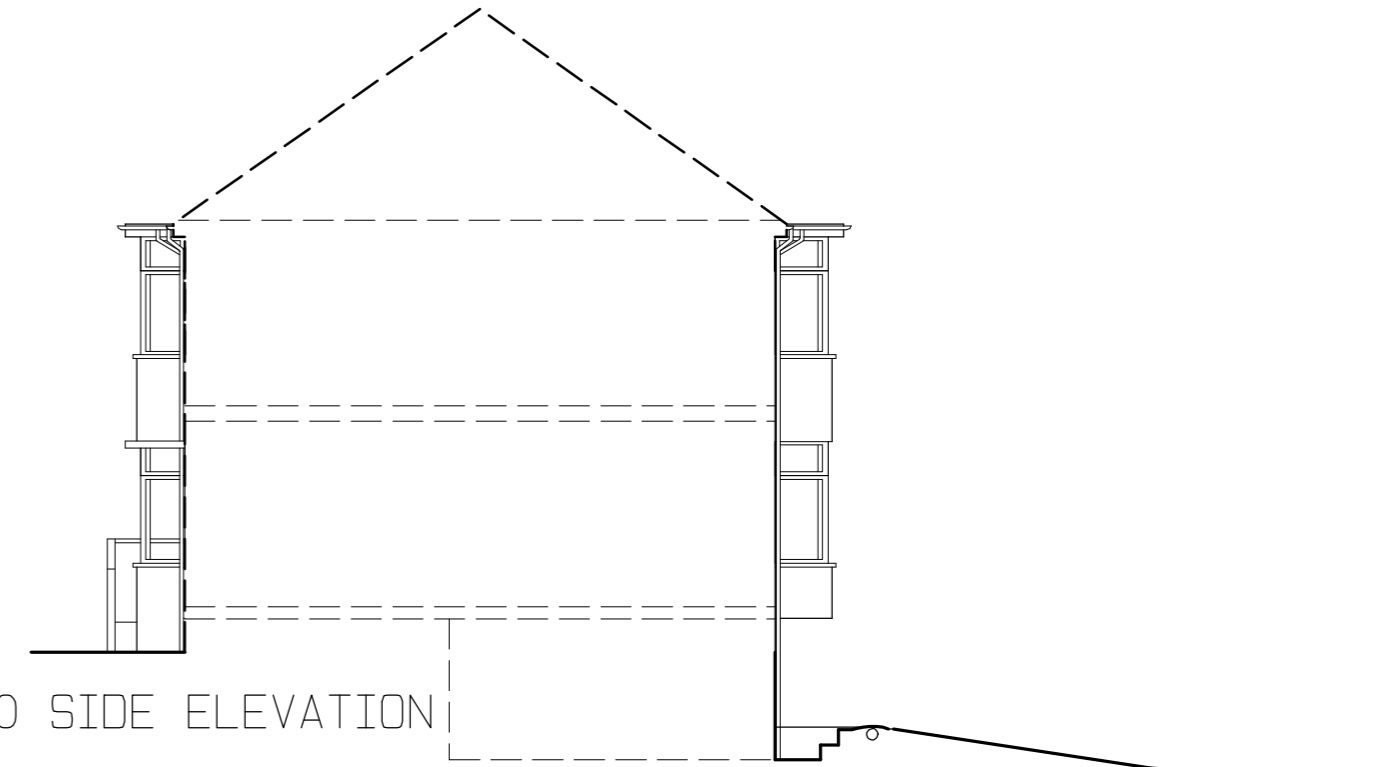


1:50 SIDE ELEVATION

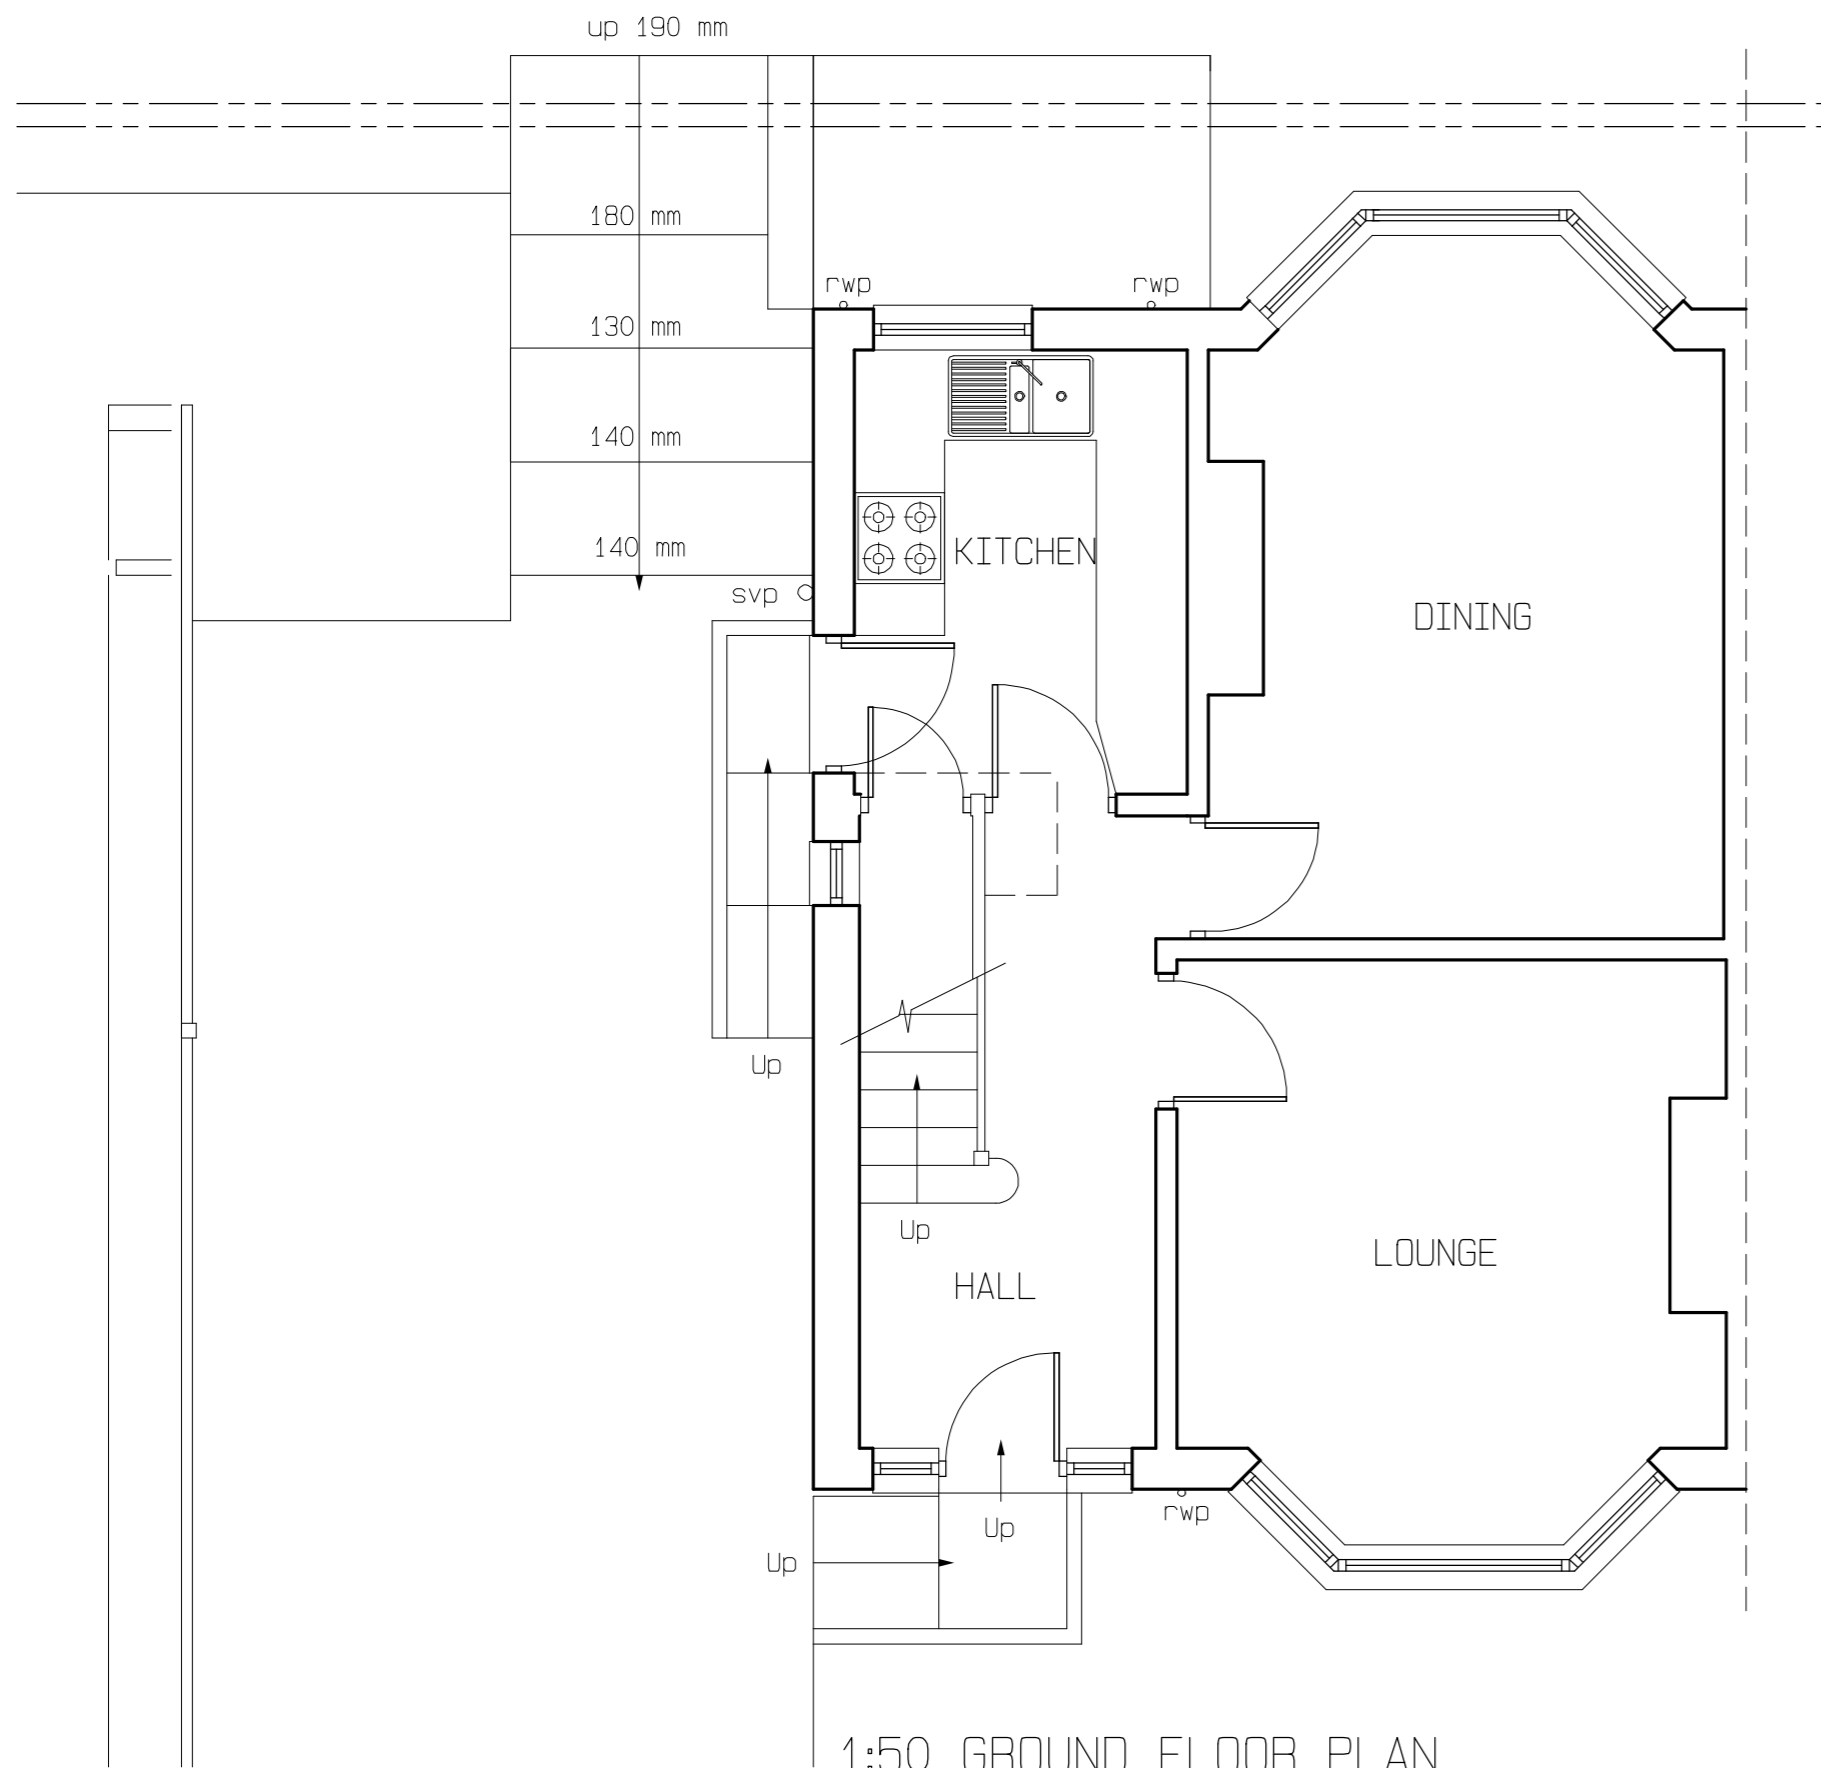


1:50 GROUND FLOOR PLAN

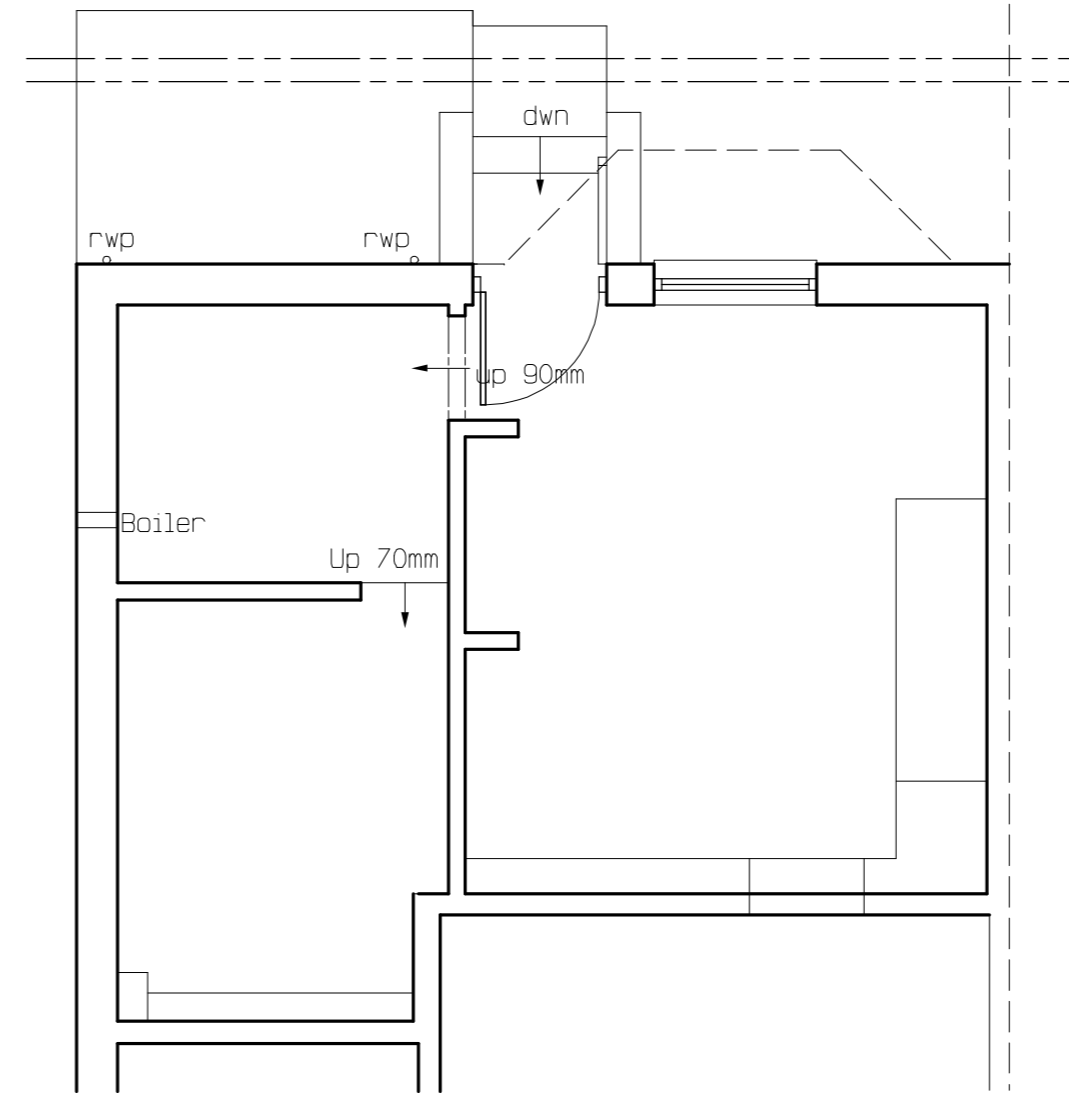

1:50 BASEMENT FLOOR PLAN

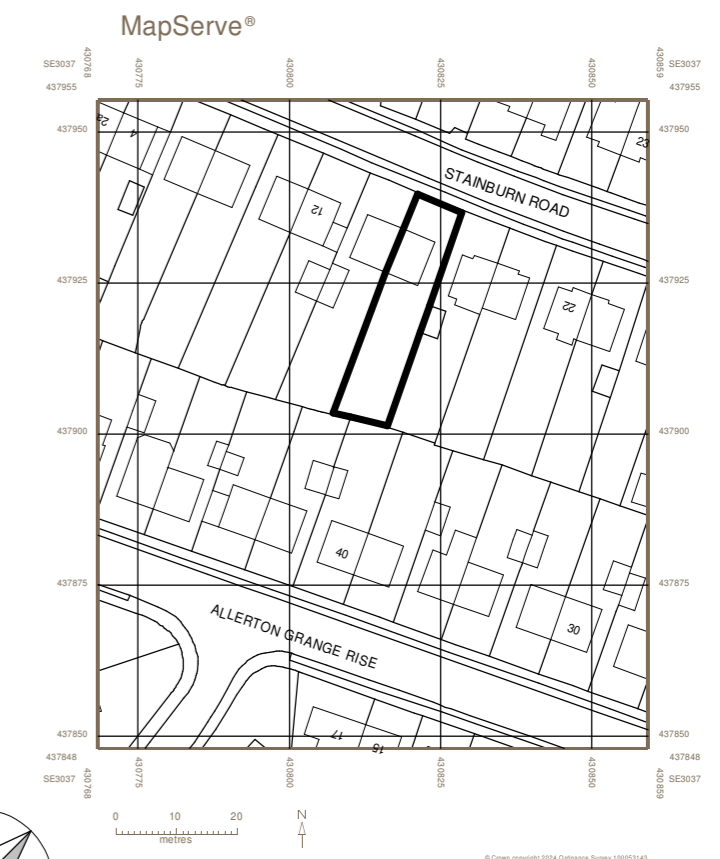


1:1250 LOCATION PLAN

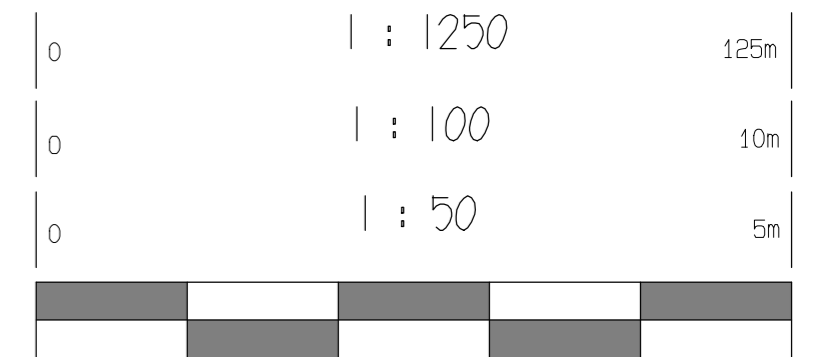

At 1:1 this bar should be 10cm long

rev	date	description

 10 Primley Gardens, Alwoodley, Leeds, LS17 7HT Tel: 07792305719 Email: hannah@hbarchitectural.co.uk Website: www.hbarchitectural.co.uk	Drawing Title: <b>SURVEY DRAWING</b>	Client: <b>DR C PARCHEMENT-SMITH</b>
	Project Title: <b>PROPOSED EXTENSION</b>	
	<b>16 STAINBURN ROAD</b>	
	<b>LEEDS</b>	
Drawing No. : <b>2852-01</b>	Revision : /	Created On : <b>26/01/24</b> Scale : <b>as noted</b>
		Page <b>512</b> of <b>A2</b>