





Ordnance Survey, (c) Crown Copyright 2023. All rights reserved. Licence number 100022432


Location Plan
1: 1250

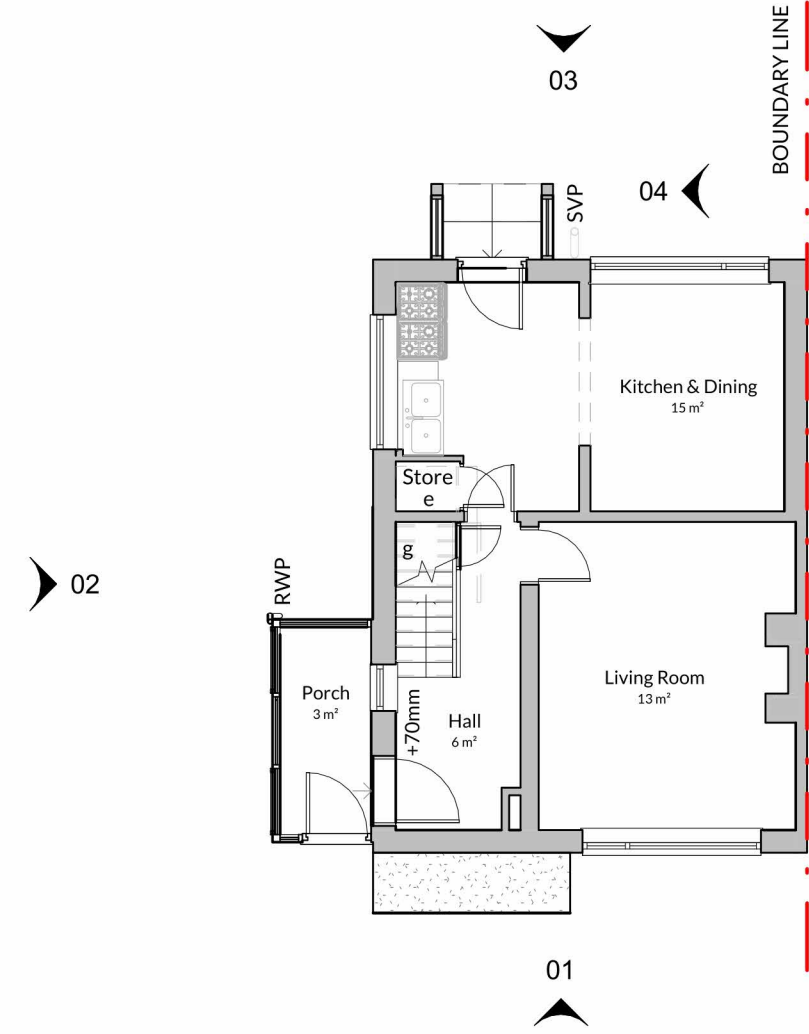


Ground Floor
1: 100

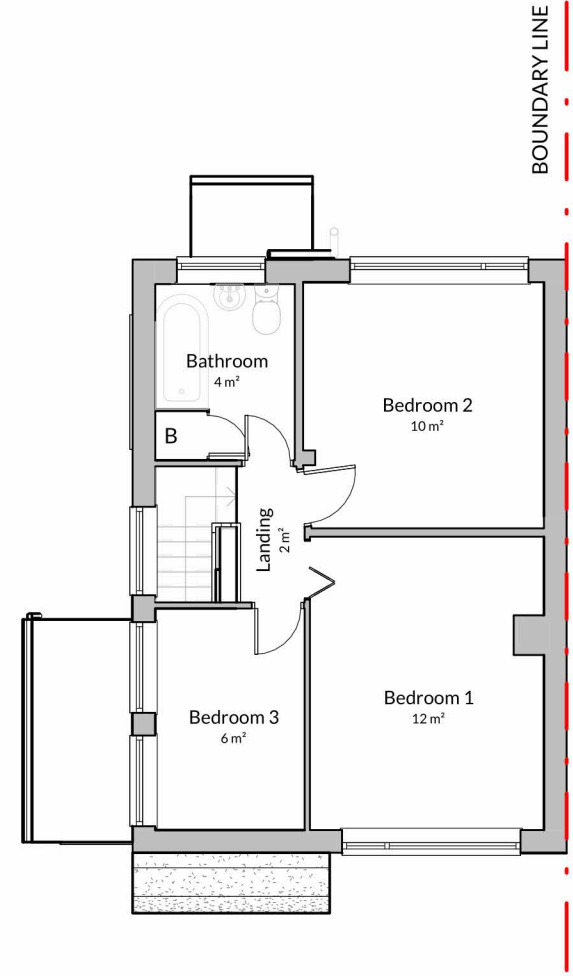

First Floor
1: 100

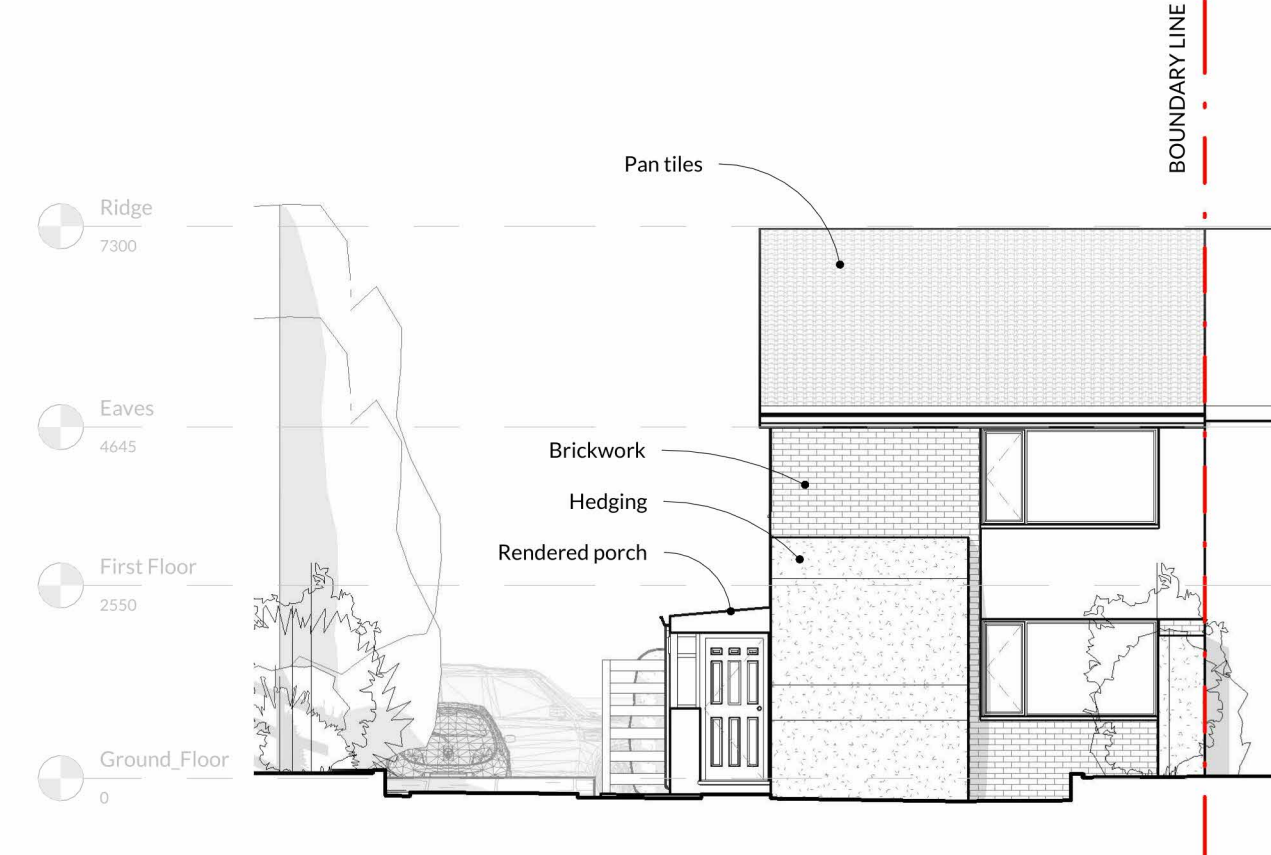


01 - South Elevation (Front)
1: 100

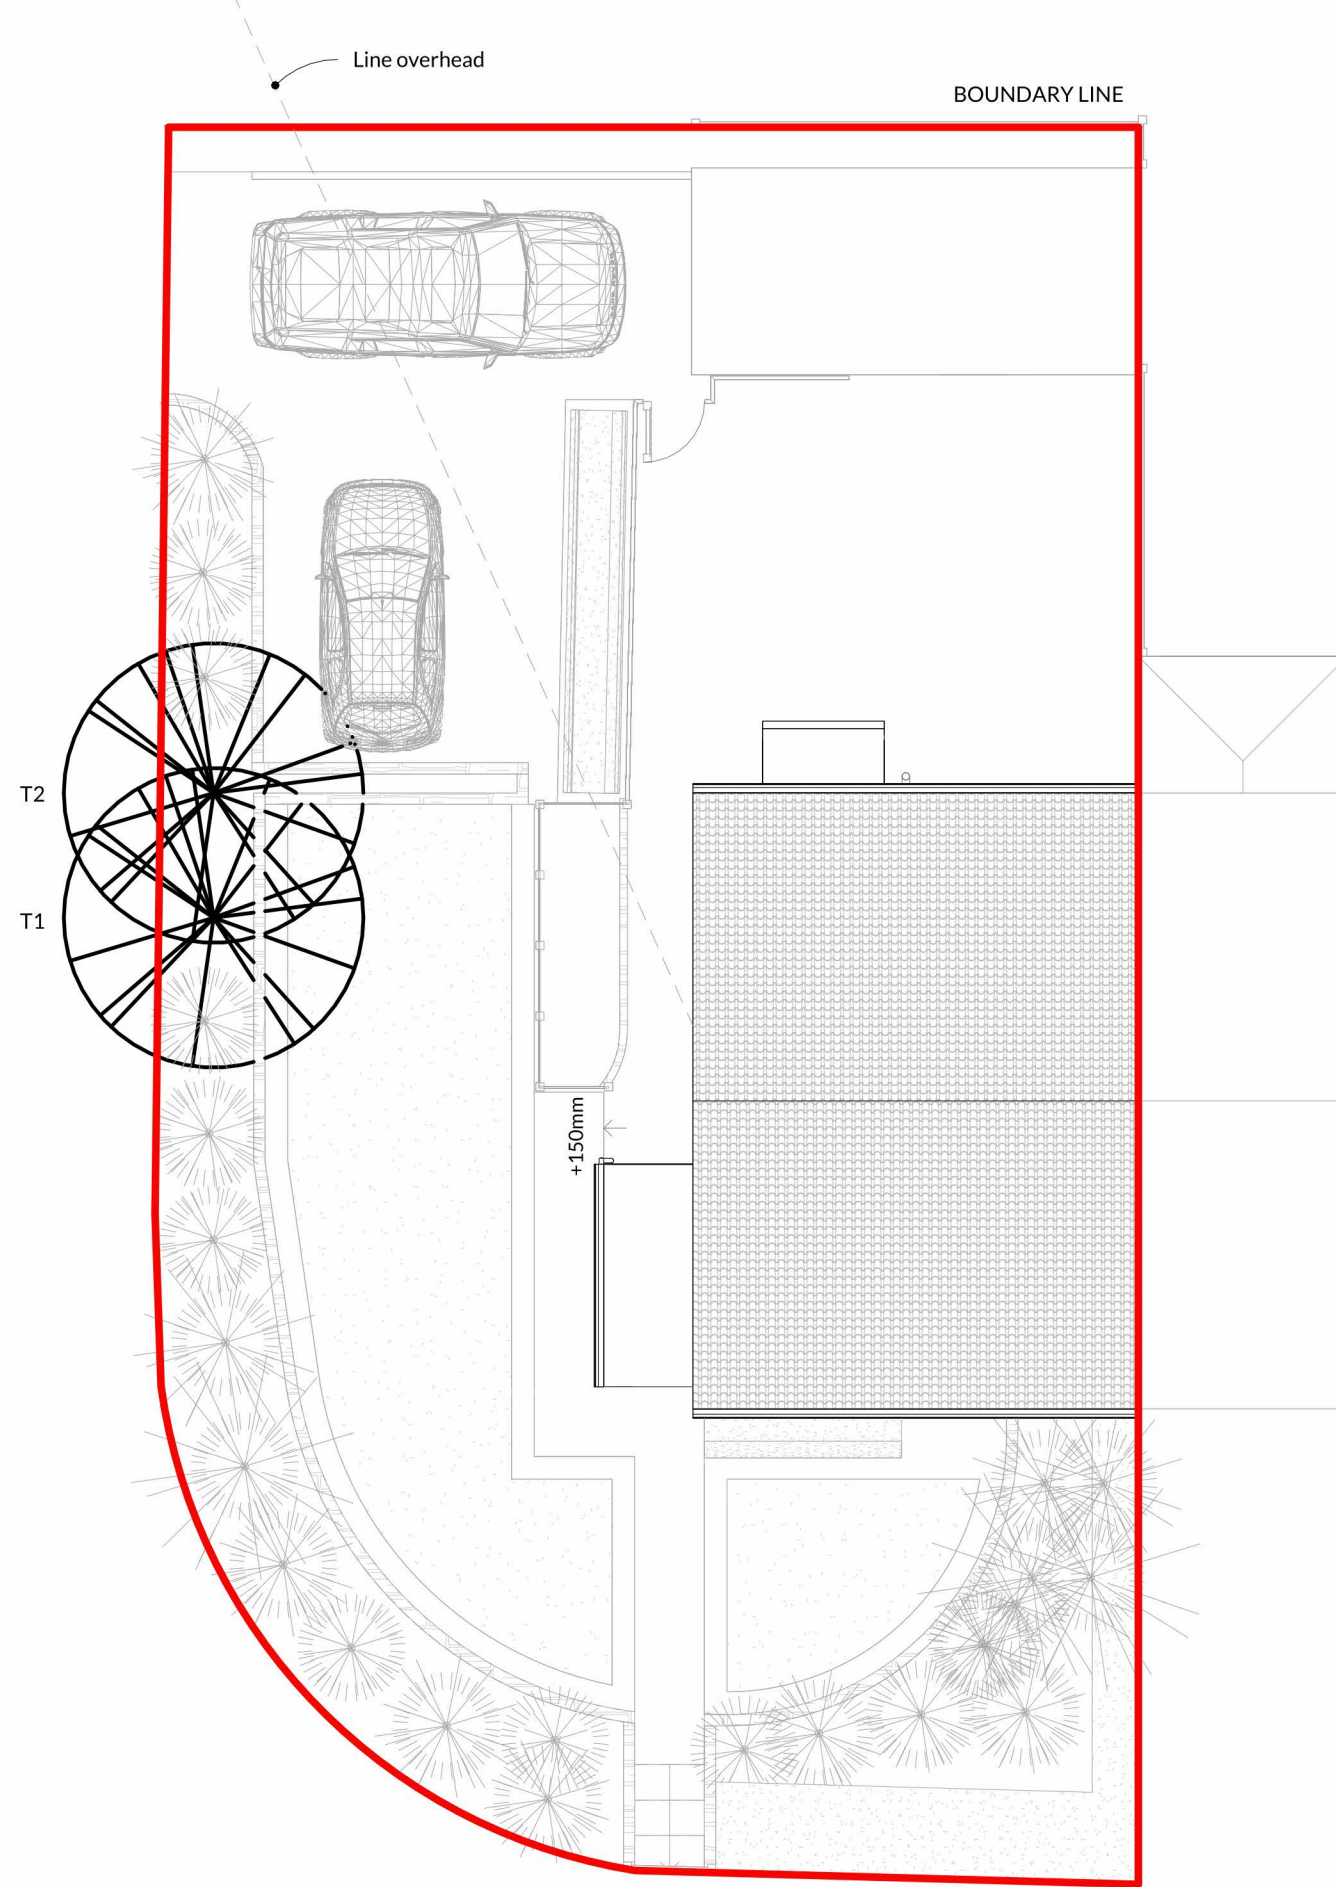


Site Plan
1: 100



02 - West Elevation (Side)
1: 100

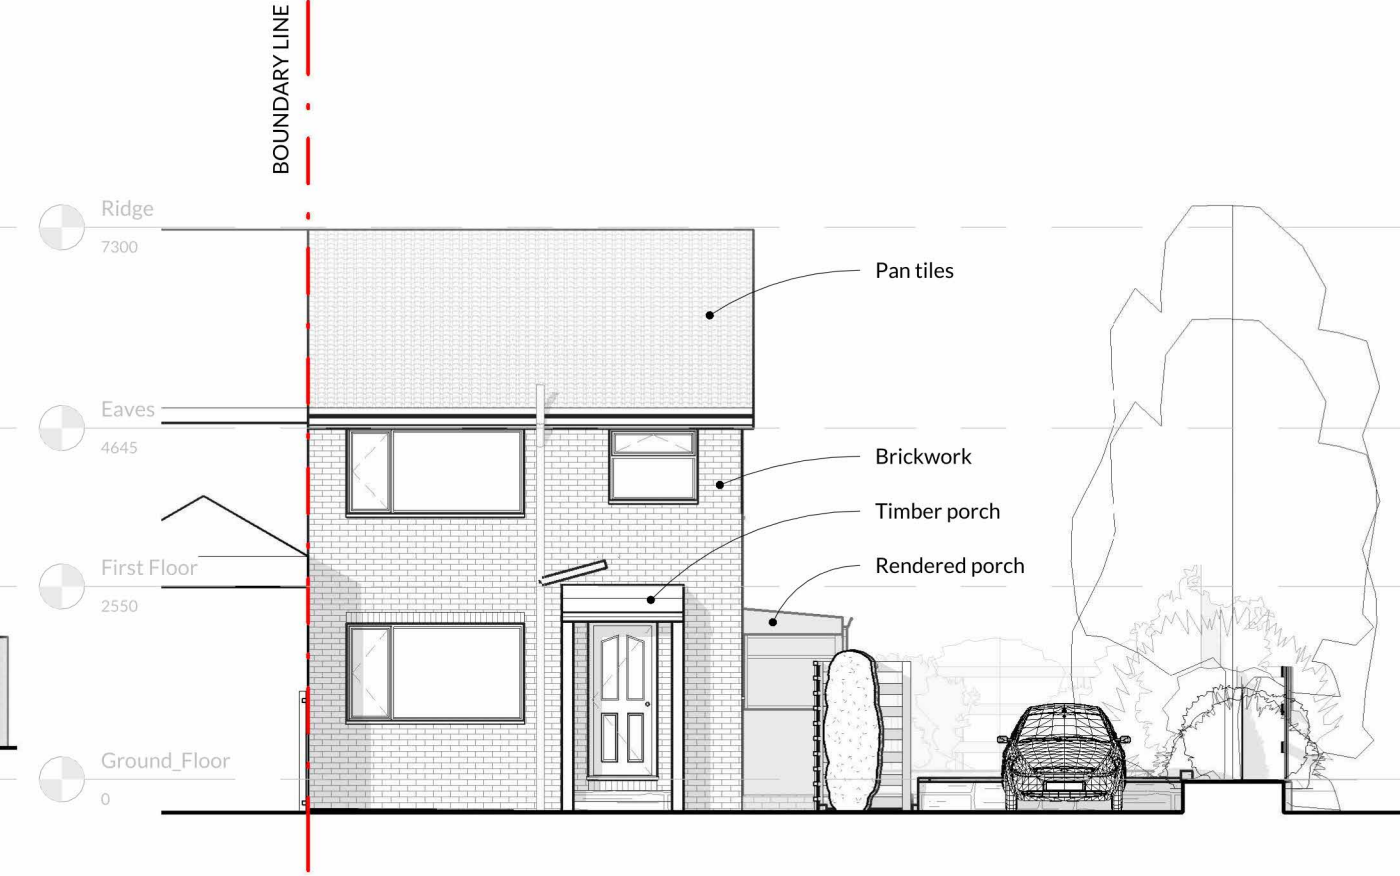

03 - North Elevation (Rear)
1: 100

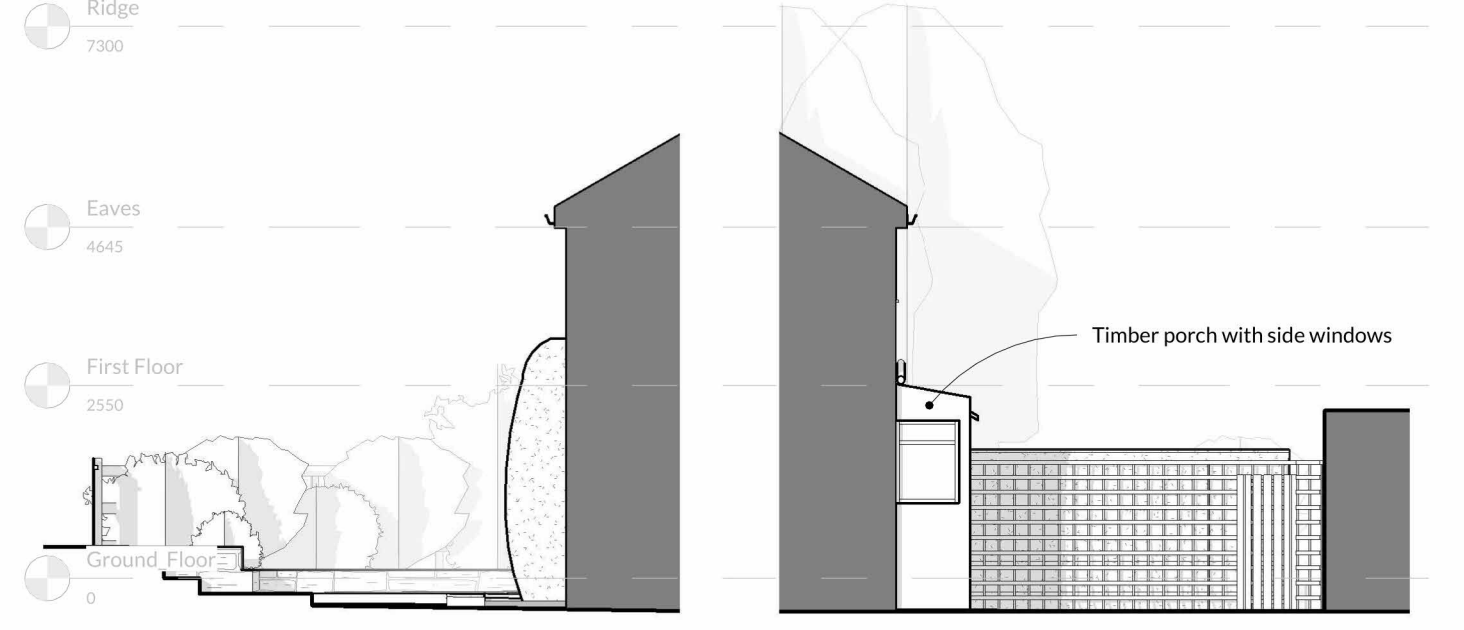

04 - East Elevation (Side)
1: 100




Rear View




Front View

NOTES:
NICHOLSON NAIR ARCHITECTS OWN THE COPYRIGHT OF THIS DESIGN AND DRAWING WHICH MUST NOT BE REPRODUCED IN WHOLE OR PART WITHOUT THE WRITTEN PERMISSION OF NICHOLSON NAIR ARCHITECTS
DISCREPANCIES, AMBIGUITIES AND/OR OMISSIONS BETWEEN THIS DRAWING AND INFORMATION PROVIDED ELSEWHERE MUST BE REPORTED TO THE ARCHITECT BEFORE PROCEEDING
DO NOT SCALE - ALL DIMENSIONS TO BE VERIFIED ON SITE

| REV | DESCRIPTION | BY | CHECK | DATE |
|-----|----------------------------------|----|-------|------------|
| P01 | Initial Issue | KT | GW | 29/01/2024 |
| P02 | RLB amended on Location Plan | KT | GW | 29/01/2024 |
| P03 | FF windows cll heights corrected | KT | GW | 21/02/2024 |
| P04 | East elevation added | KT | GW | 05/03/2024 |
| P05 | East elevation extended | KT | GW | 06/03/2024 |

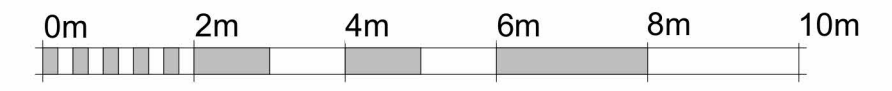

VISUAL SCALE 1:100 @ A1

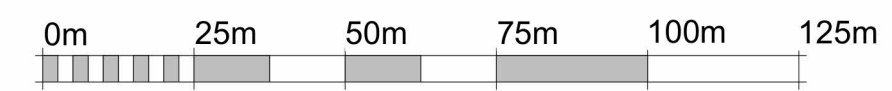

VISUAL SCALE 1:1250 @ A1

STATUS: **PLANNING**
PROJECT: 2 Cambridge Drive, Otley, West Yorkshire, LS21 1DD
DESCRIPTION: Ex_Location_Site_Plans_Elevations
AUTHOR: SCALE - A1: DATE: KT As indicated JANUARY 2024
PROJECT NO. 31780 DRAWING NO. XX-XX-GA-1000 REV. P05

