

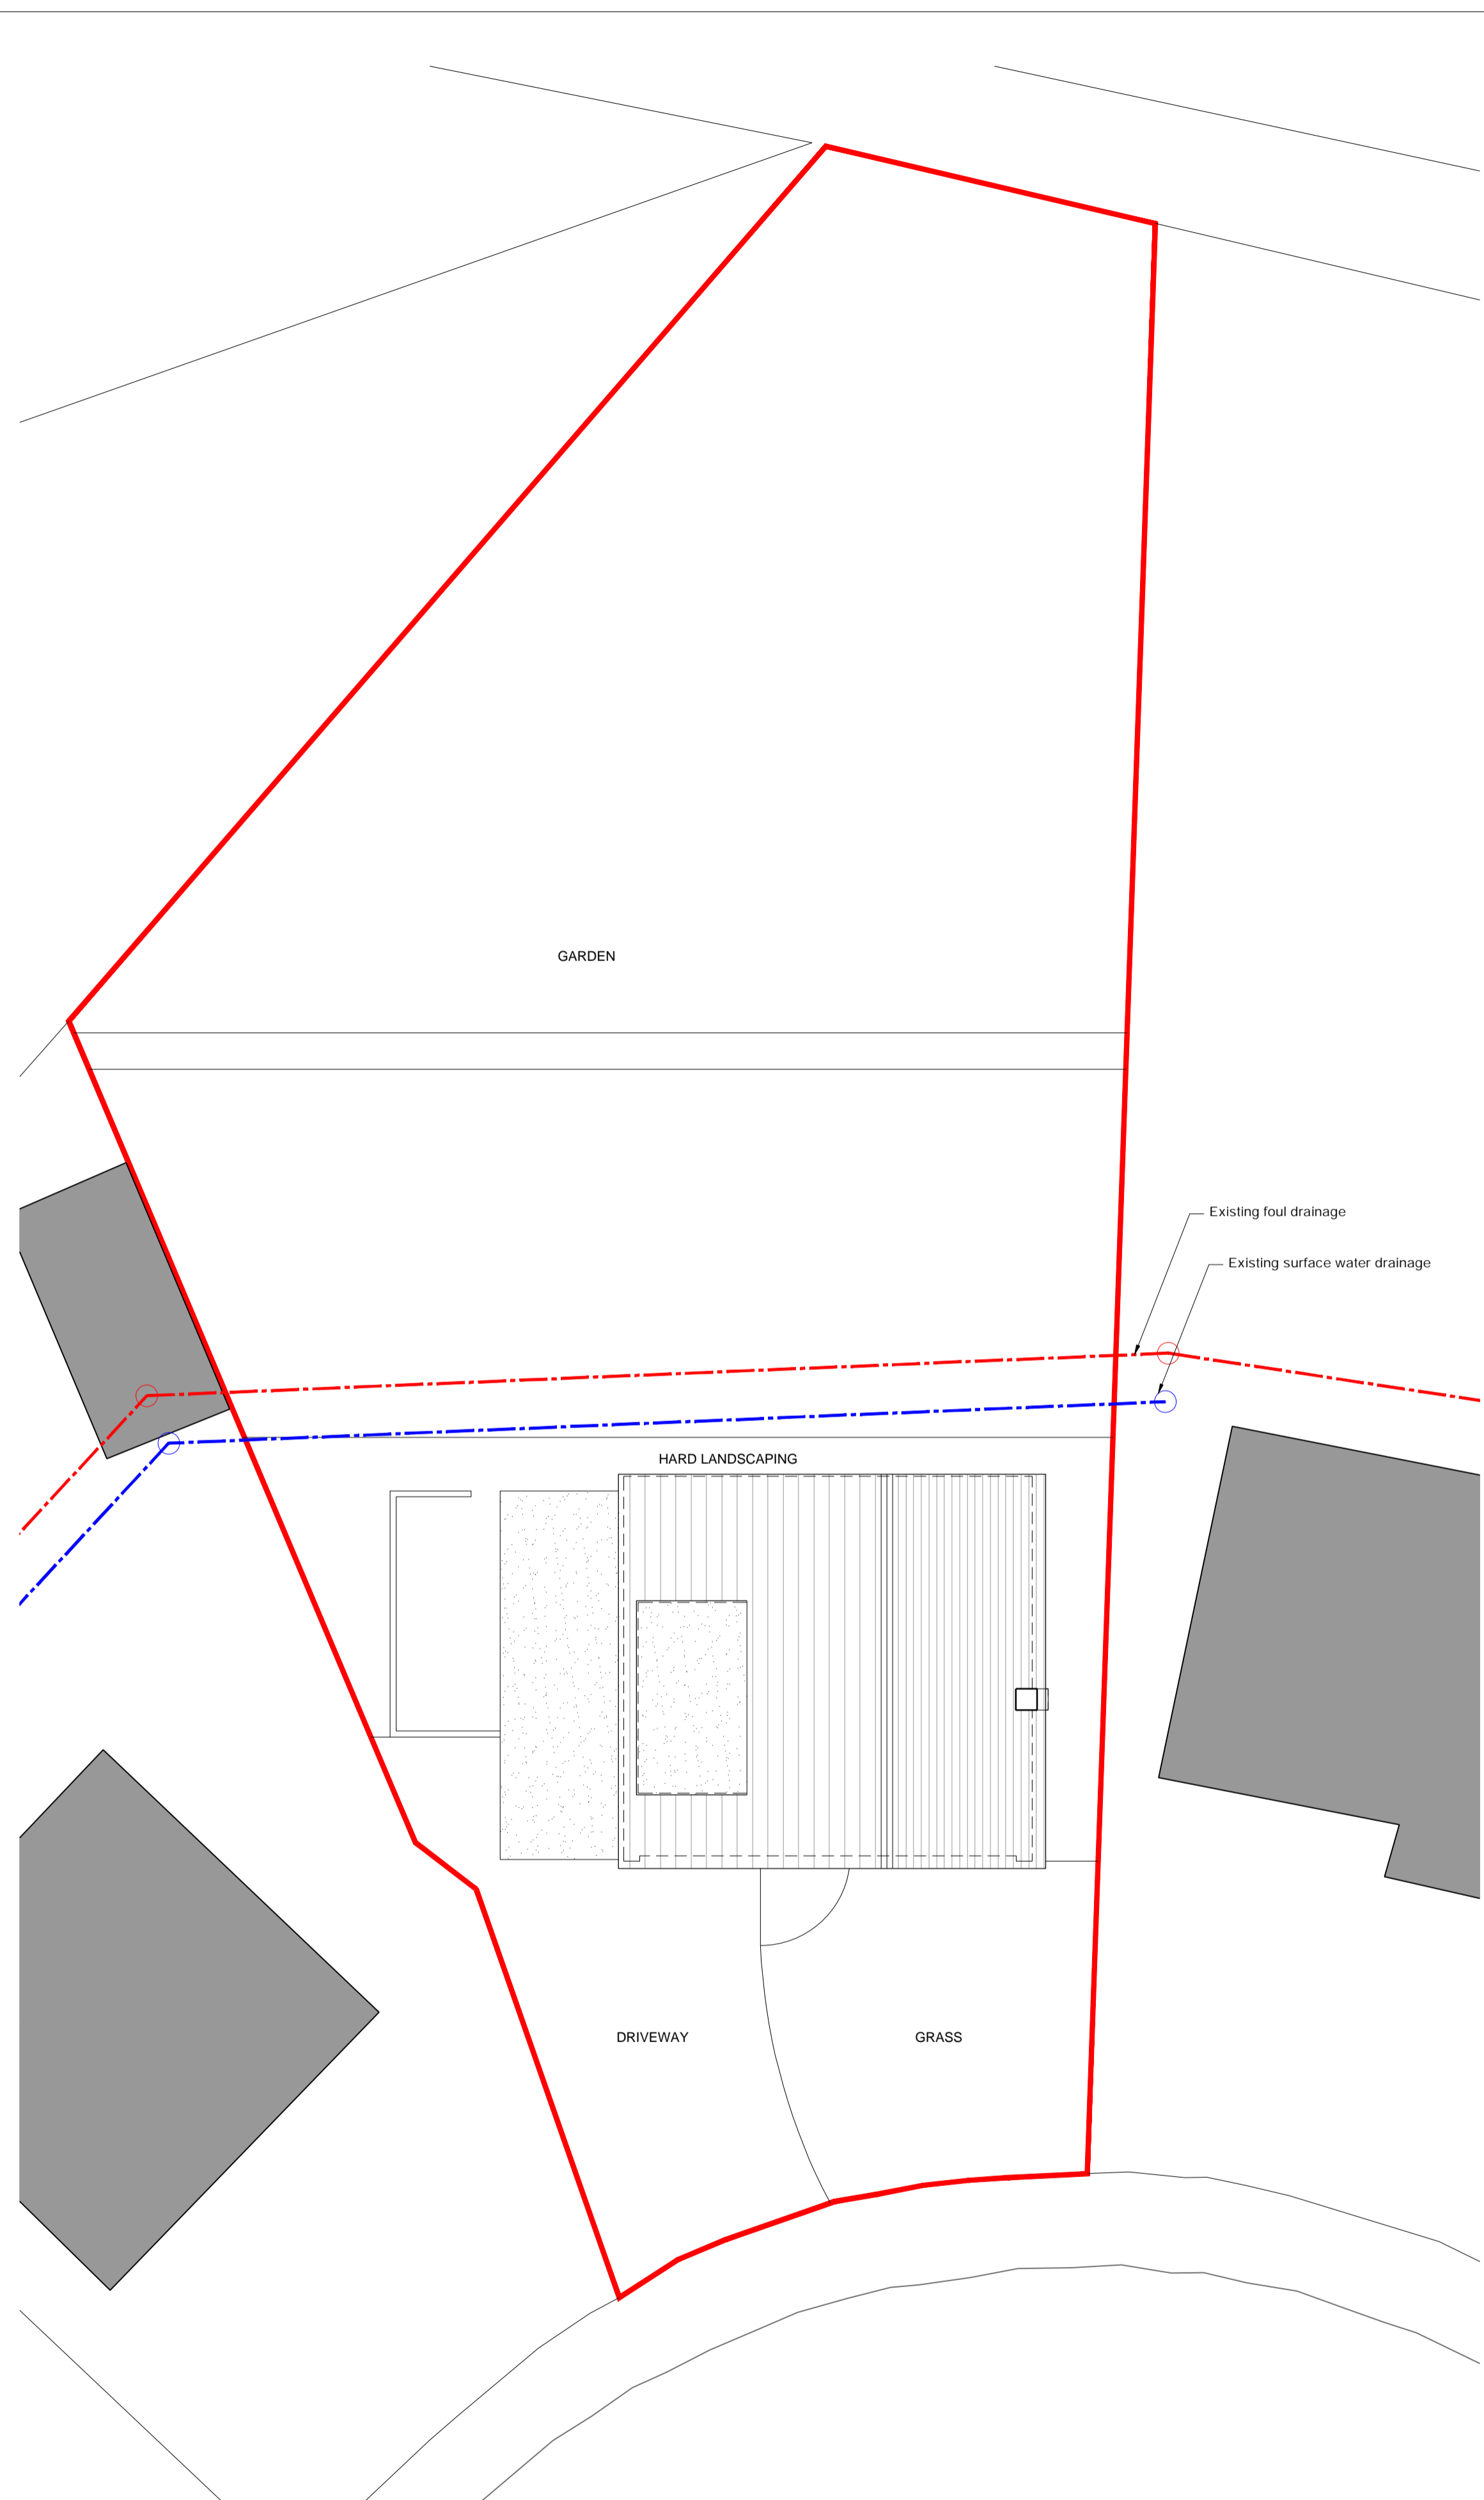



- NO TES
- All dimensions and levels are to be checked on site.
  - Any discrepancies are to be reported to the Wighton Architects Ltd before any work commences.
  - This drawing shall not be scaled to ascertain any dimensions. Work to figured dimensions only.
  - This drawing shall not be reproduced without express written permission from Wighton Architects Ltd.
  - Title overlay drawings and ownership boundaries are produced using all reasonable endeavors. Wighton Architects Ltd cannot be responsible for the accuracy or scale discrepancy of base plans supplied to them.

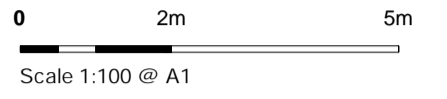

**01** BLOCK PLAN/ROOF PLAN  
Scale 1:100 @ A1

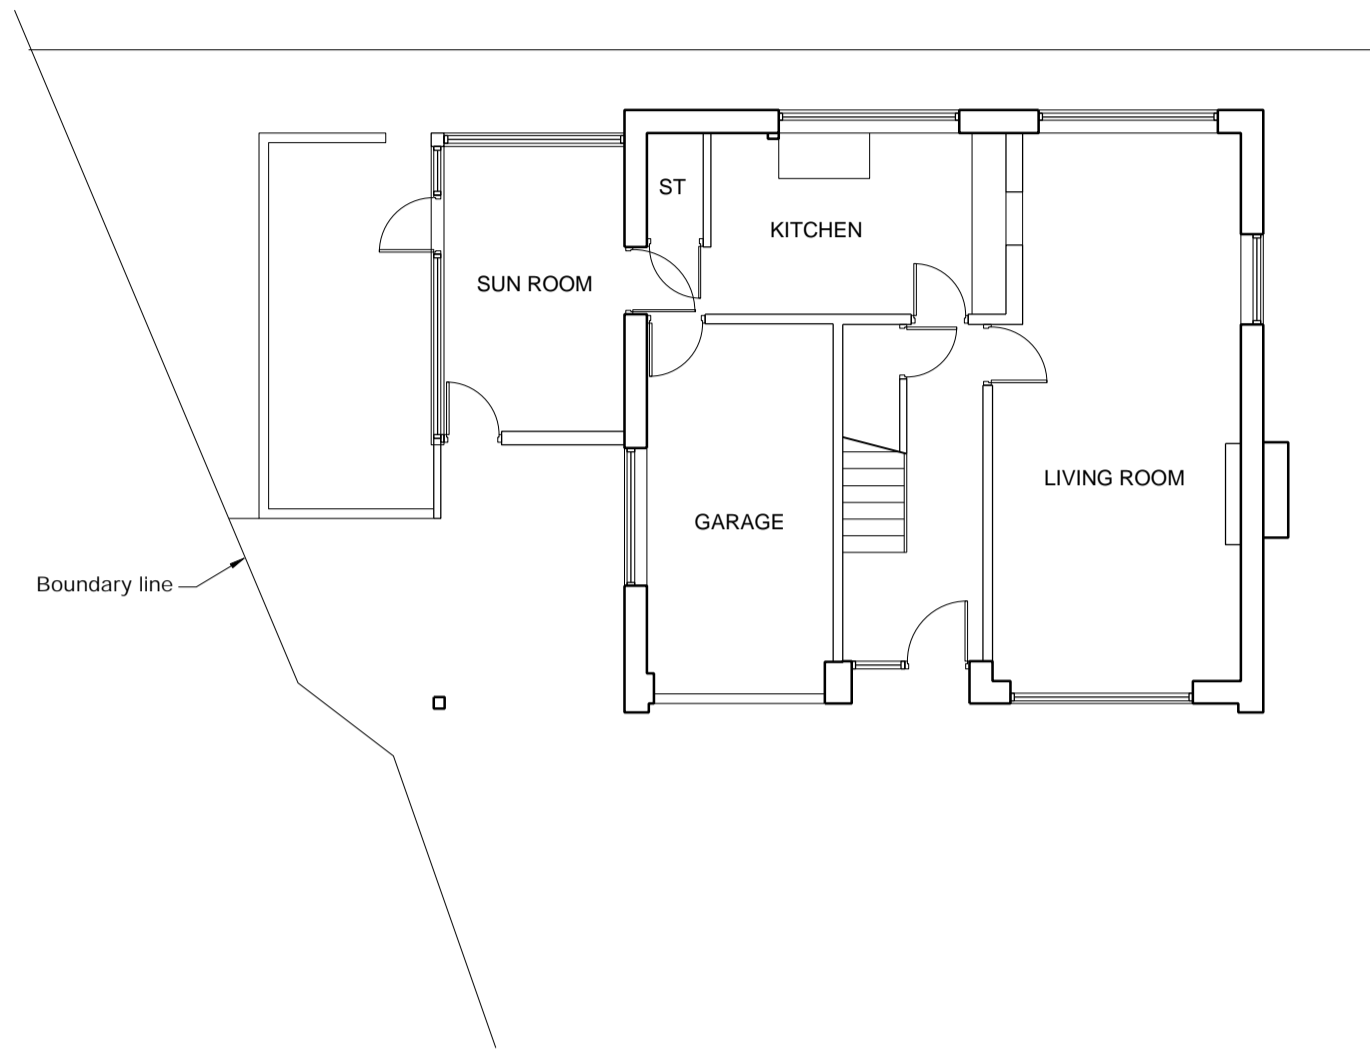

**02** GROUND FLOOR PLAN  
Scale 1:100 @ A1

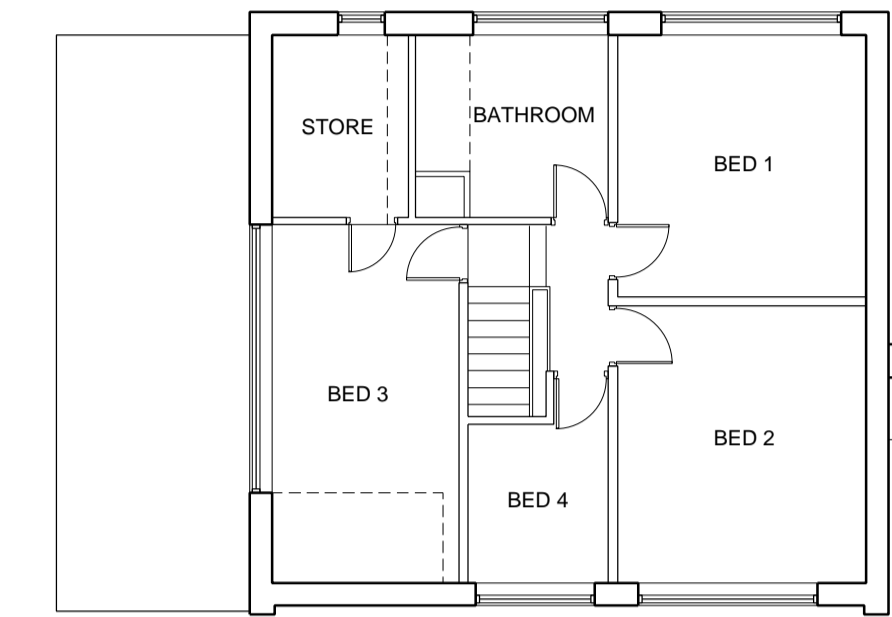

**03** FIRST FLOOR PLAN  
Scale 1:100 @ A1




**04** FRONT ELEVATION (west)  
Scale 1:100 @ A1



**05** REAR ELEVATION (east)  
Scale 1:100 @ A1



**06** SIDE ELEVATION (north)  
Scale 1:100 @ A1

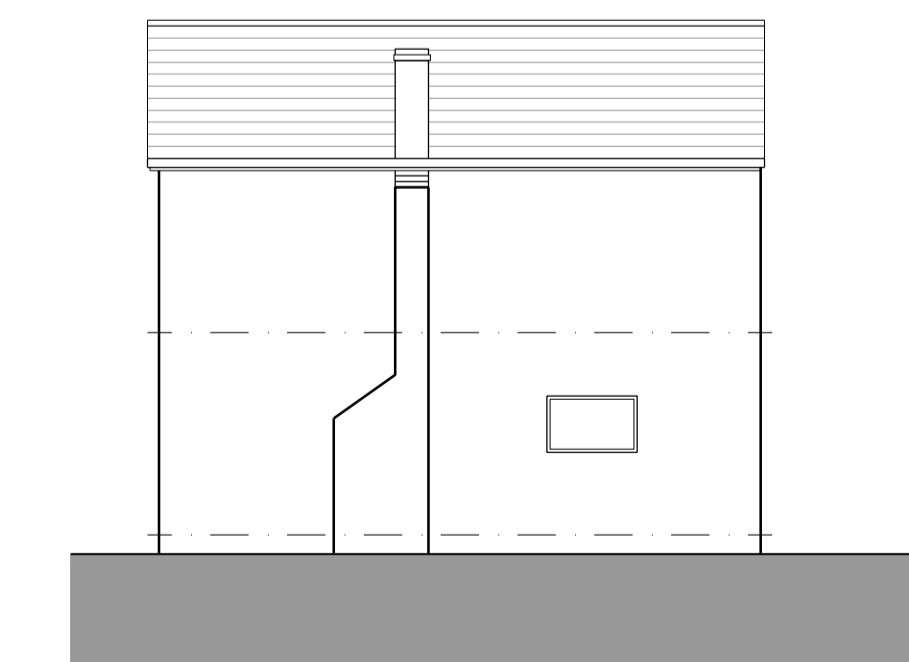

**07** SIDE ELEVATION (south)  
Scale 1:100 @ A1

drawing stage	PLANNING		
drawing status	APPROVAL		
client	PRIVATE		
project	No 37 Meyrick Avenue, Wetherby, LS22 6SP		
drawing title	EXISTING BLOCK PLAN, FLOOR PLANS, AND ELEVATIONS		
date	06/02/24	drawn	PR
scale	1:100 @ A1	checked	SW

