

- Notes:-
- Do not scale this drawing. Only figured dimensions are to be taken off this drawing.
  - All dimensions are to be verified on-site and TA must be informed of any discrepancies.
  - This drawing is copyright and for use on the project only.
  - This drawing is to be used solely for the information titled. For other information refer to the specification, cross referenced drawings and the Health and Safety plan.
  - Construction staff and operatives must ensure the principal contractor has provided thorough and accurate information on all Health and Safety aspects relating to the designs identified on this drawing including the review of: Designers/contractors risk assessments, method statements, permit to work and preconstruction information.



**Front Elevation as Proposed**  
1 : 100



**Side Elevation as Proposed**  
1 : 100




**Rear Elevation as Proposed**  
1 : 100



**Side Elevation as Proposed**  
1 : 100



**Ground Floor Plan as Proposed**  
1 : 50

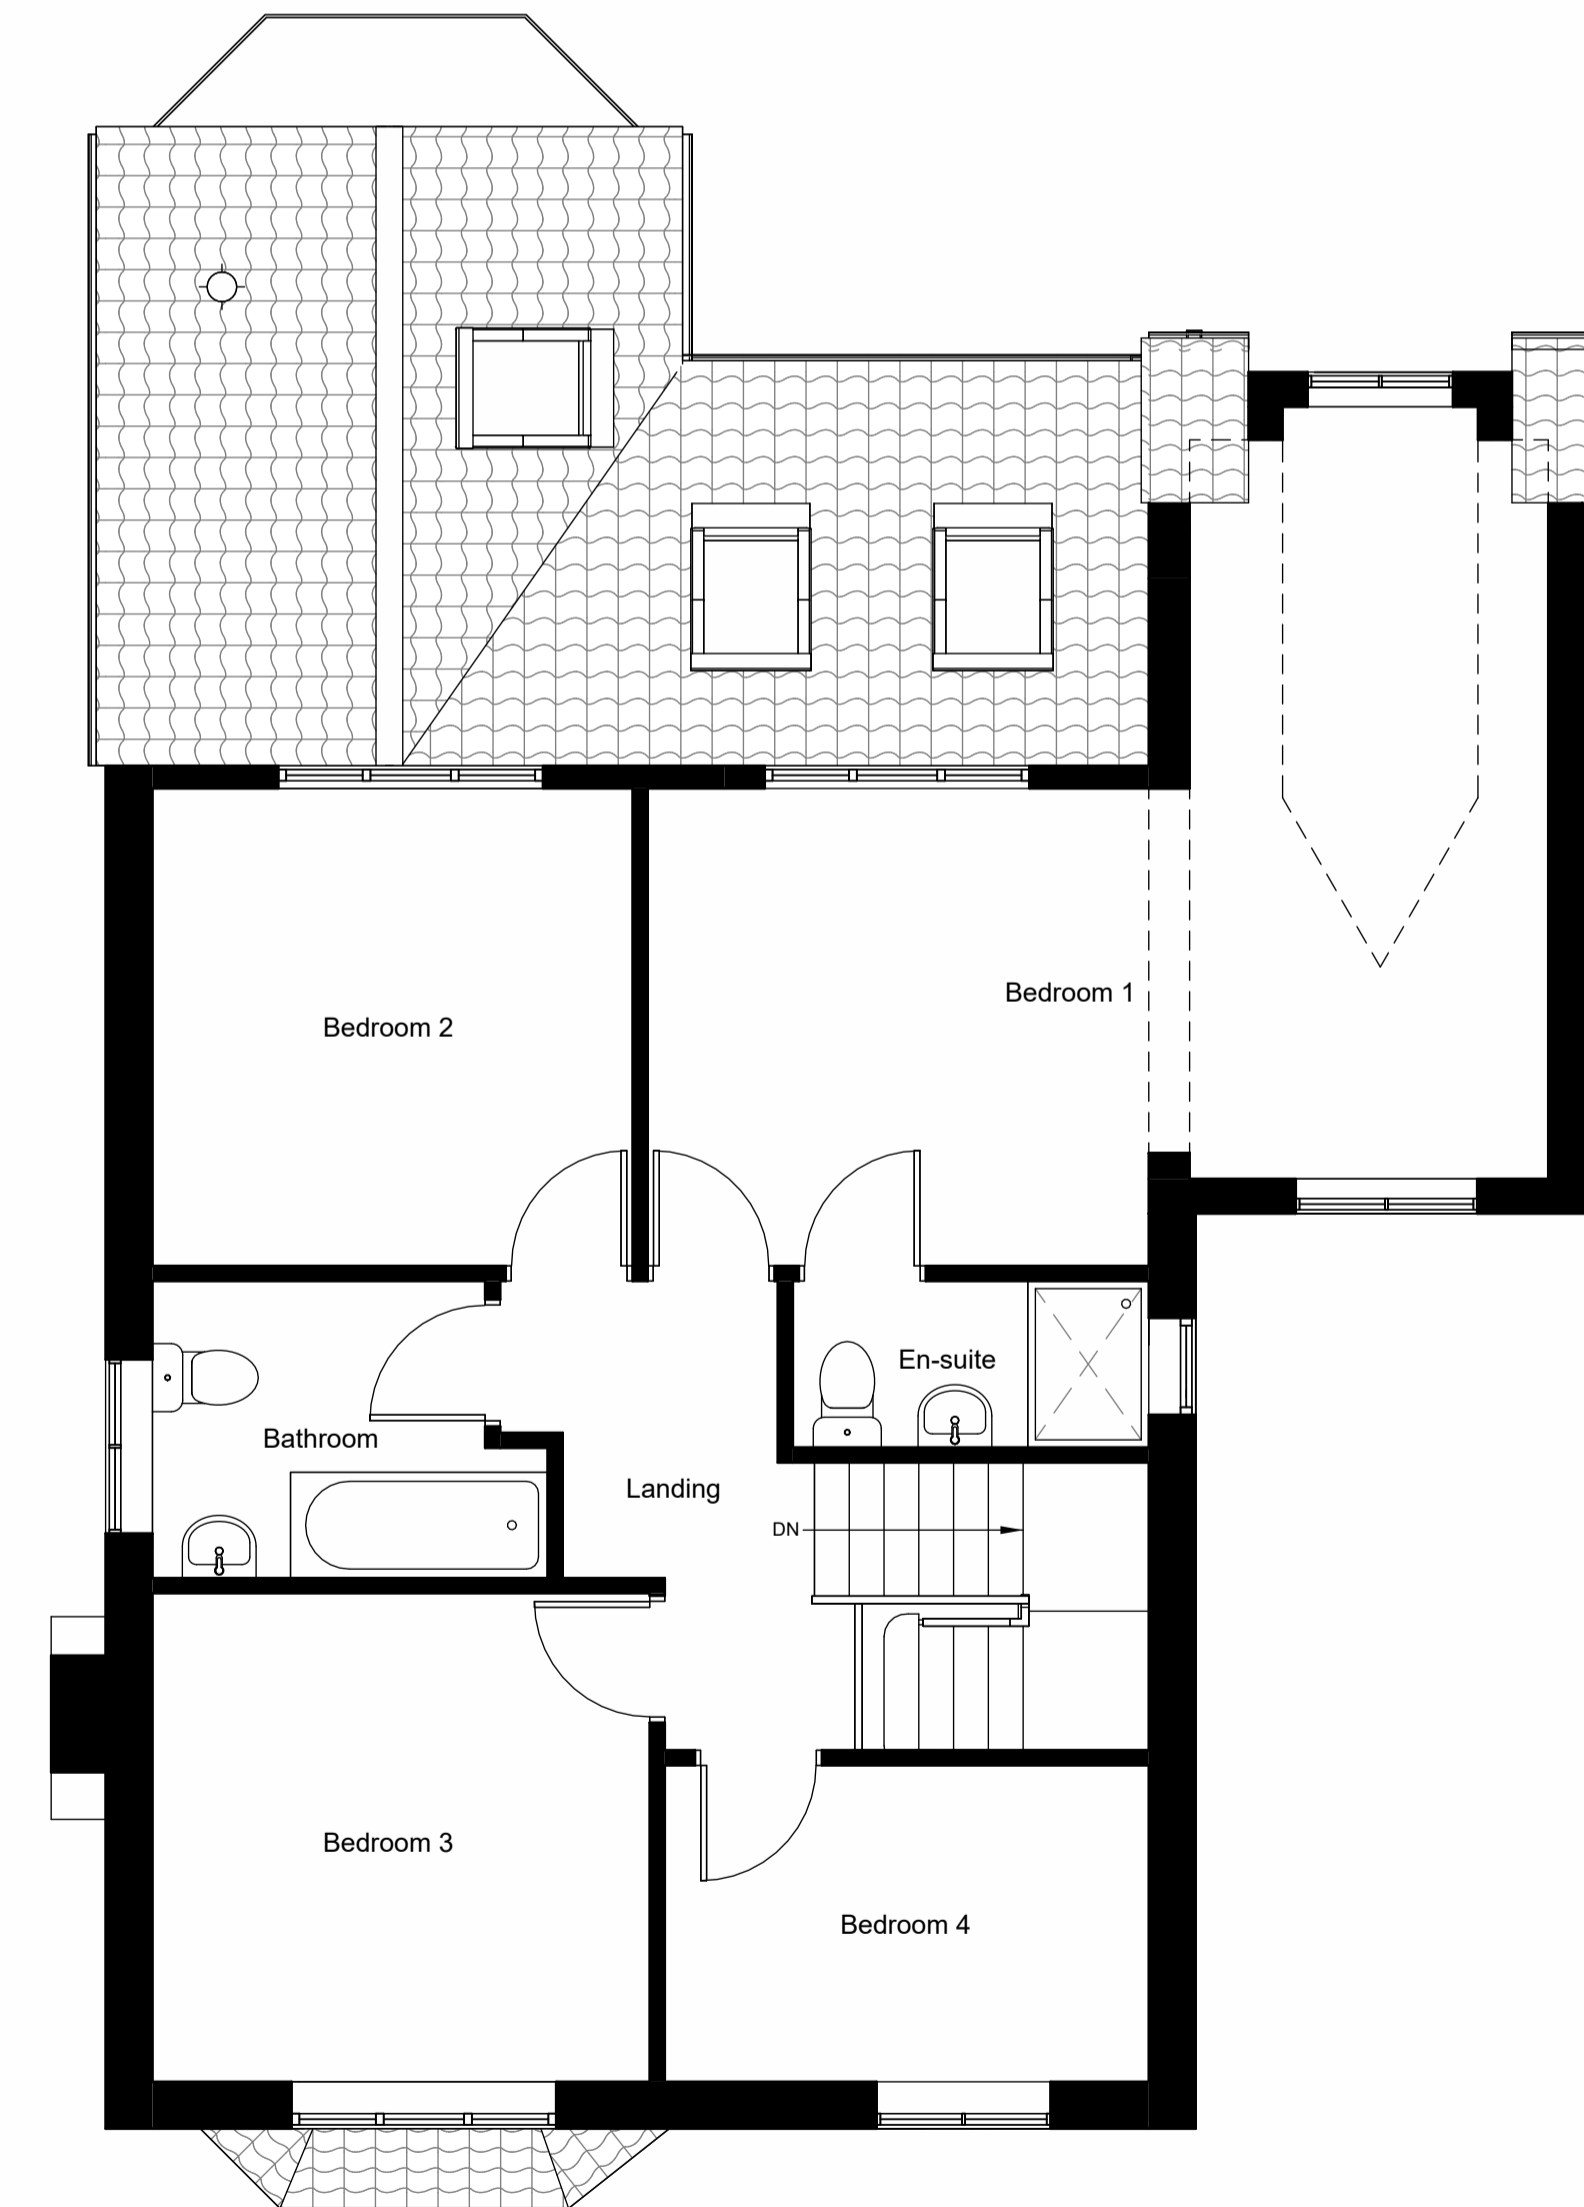

**First Floor Plan as Proposed**  
1 : 50

# First Issue 01/02/24

**THOMPSON ARCHITECTURE**

32A Yorkergate, Malton, YO17 7AB Tel: 01653 917900

PROJECT  
**1 Milnthorpe Garth  
Bramham  
LS23 6TH**

DRAWING  
**Floor plans and elevations as  
proposed**

DRAWN BY <b>Alex</b>	CHECKED BY <b>Philip</b>	SCALE @ A1 <b>As indicated</b>
PROJECT NO. <b>2343</b>	DRAWING NO. <b>P101</b>	REVISION <b>#</b>

**CIAT**  
REGISTERED PRACTICE