



2nd Floor




1st Floor

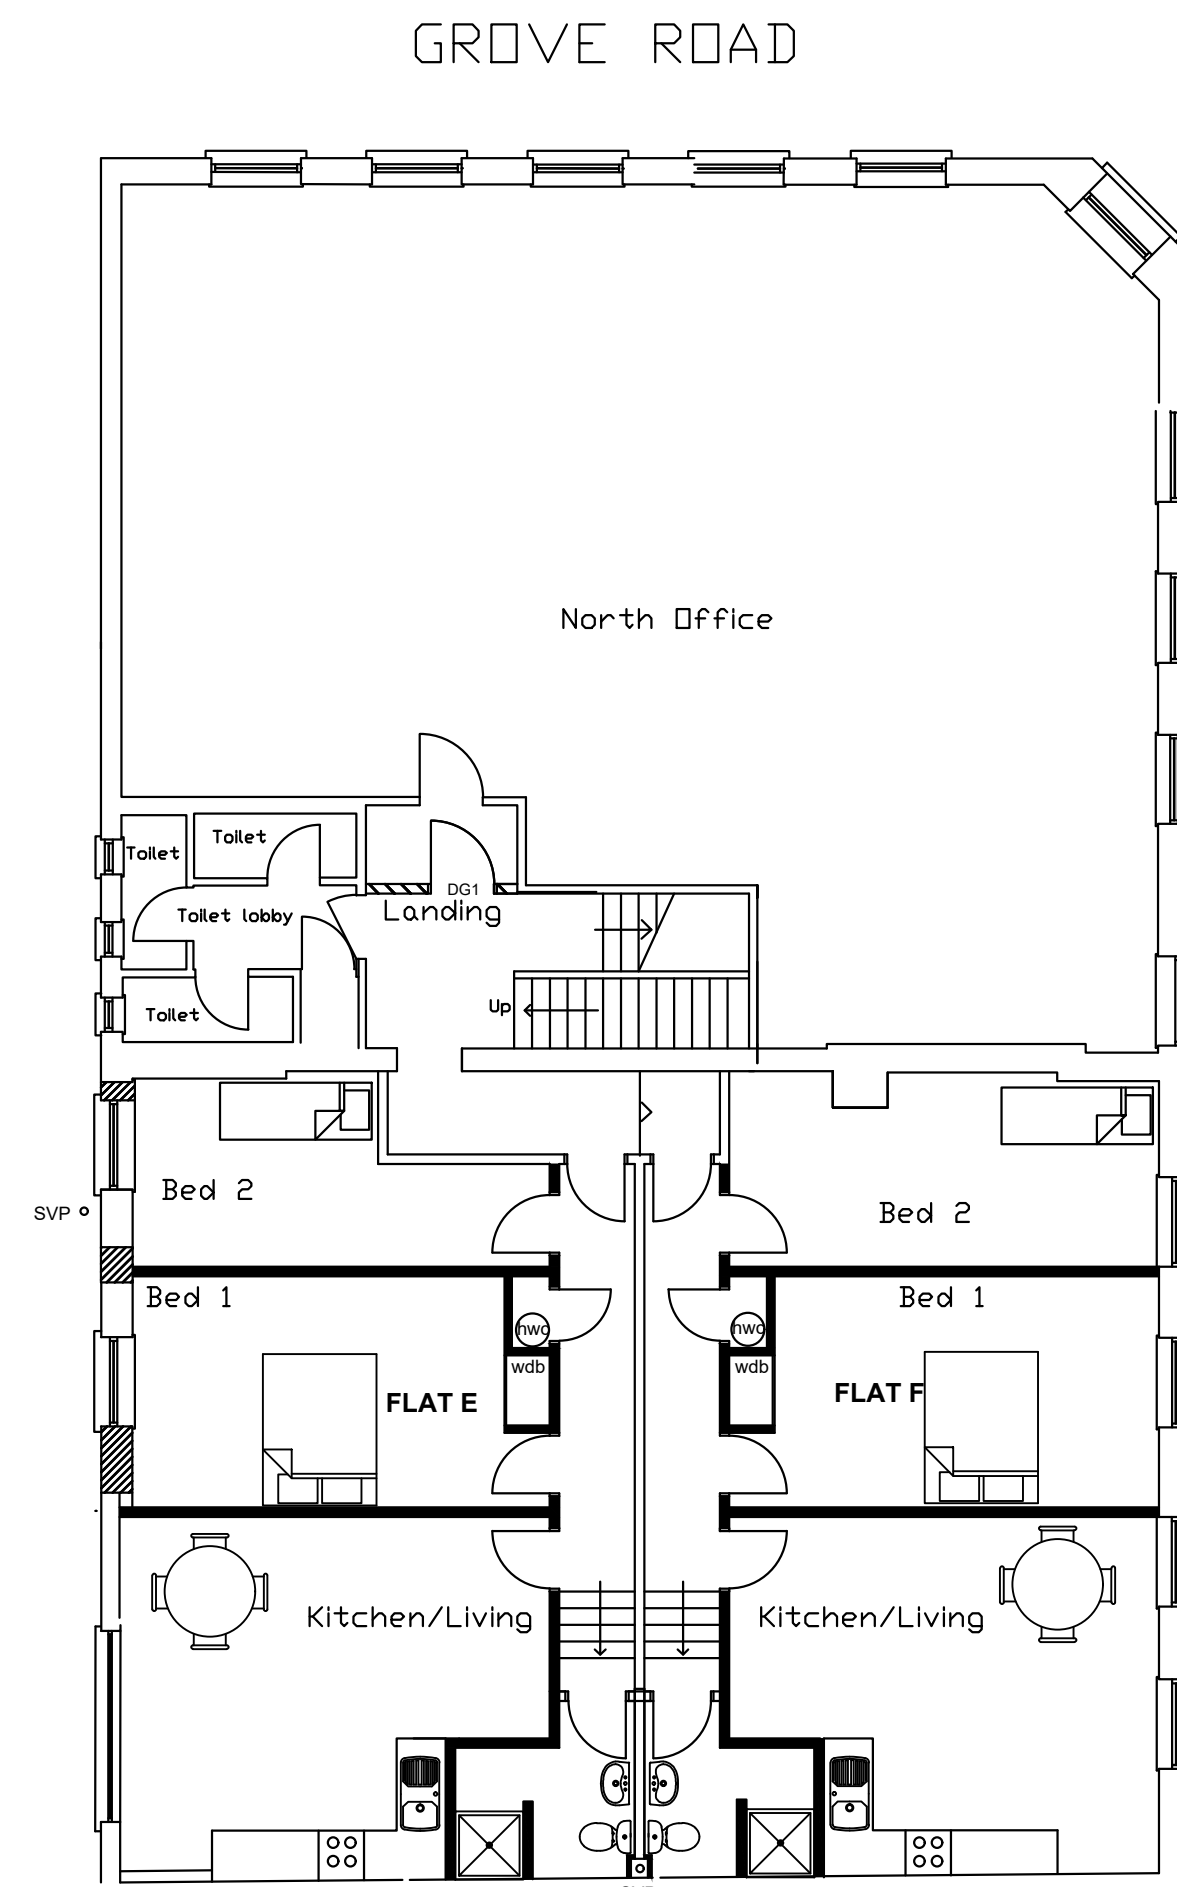


EXISTING FLOOR PLANS

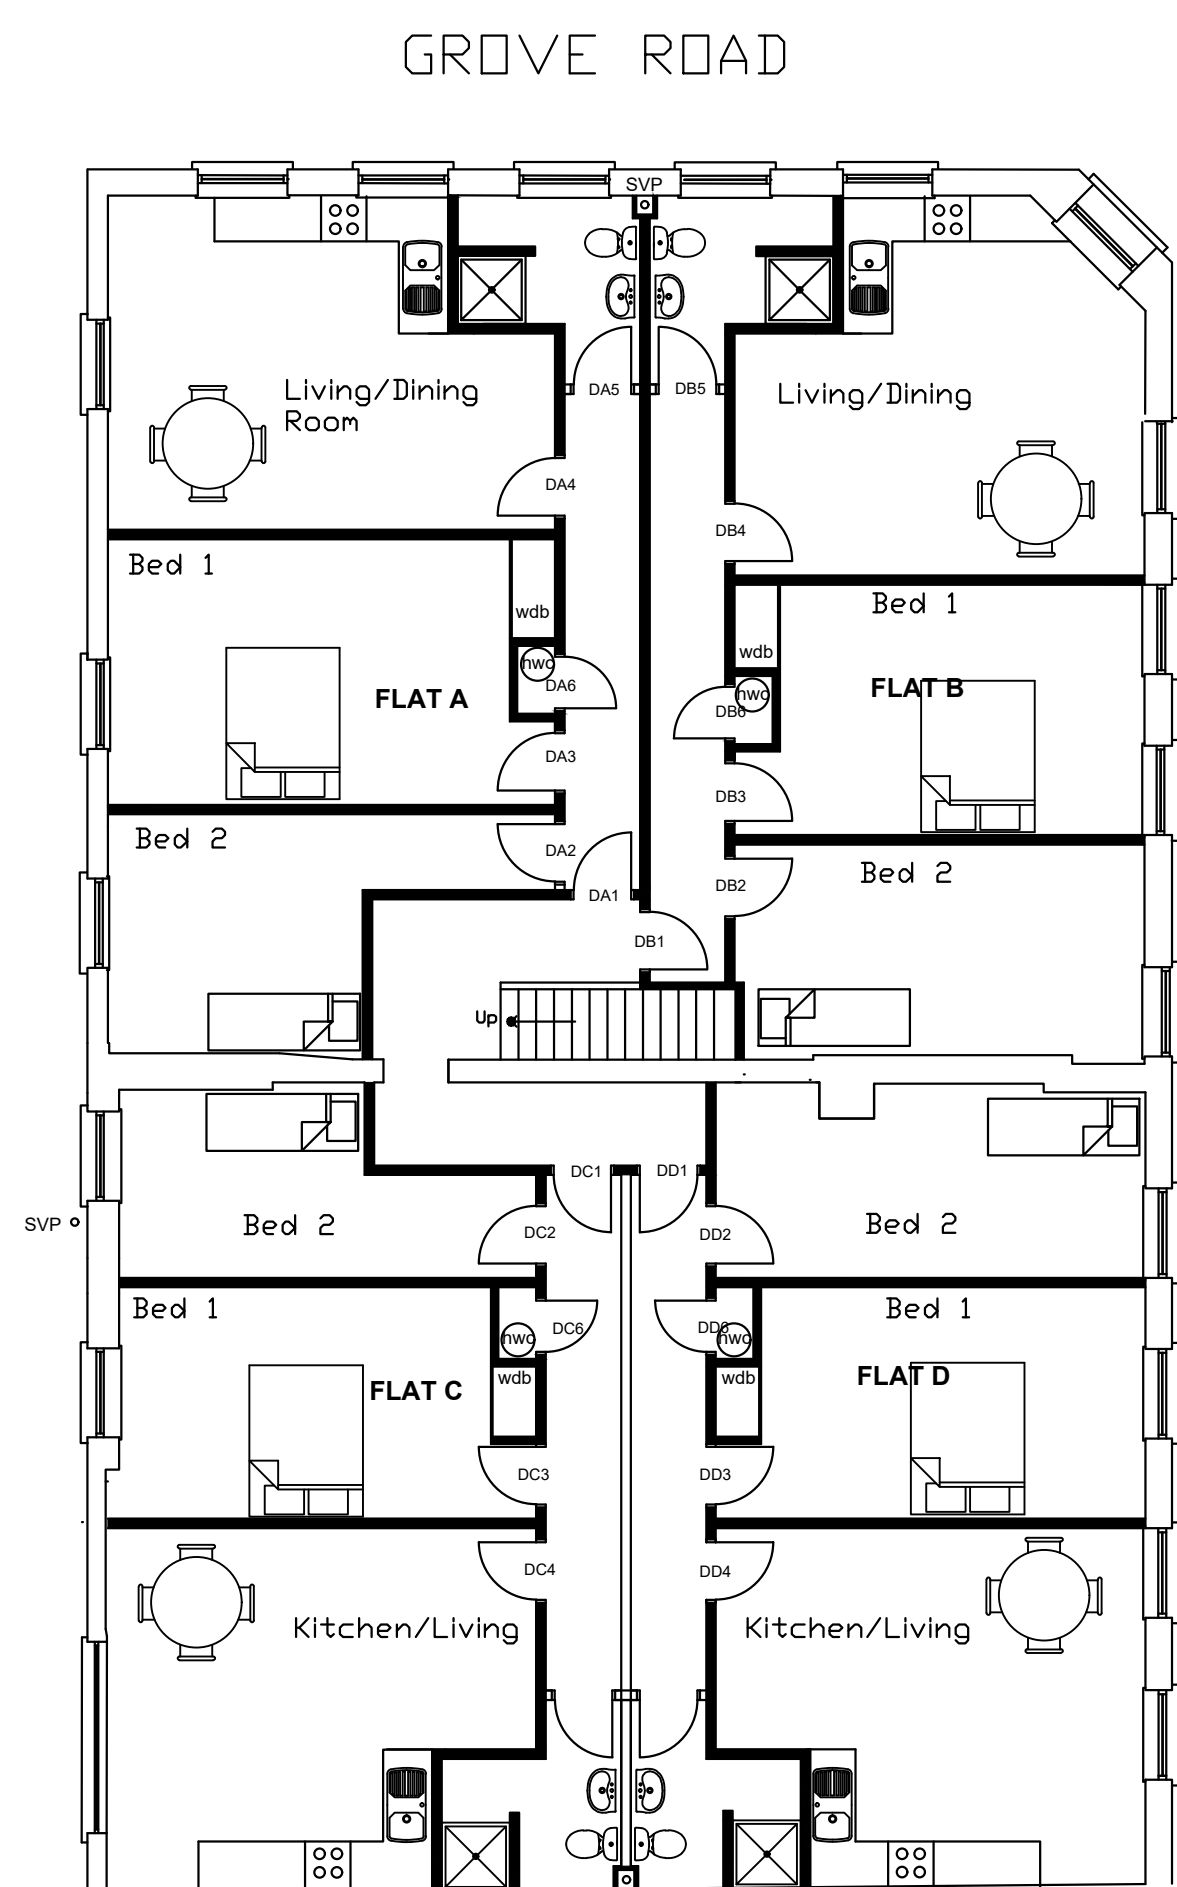




2nd Floor

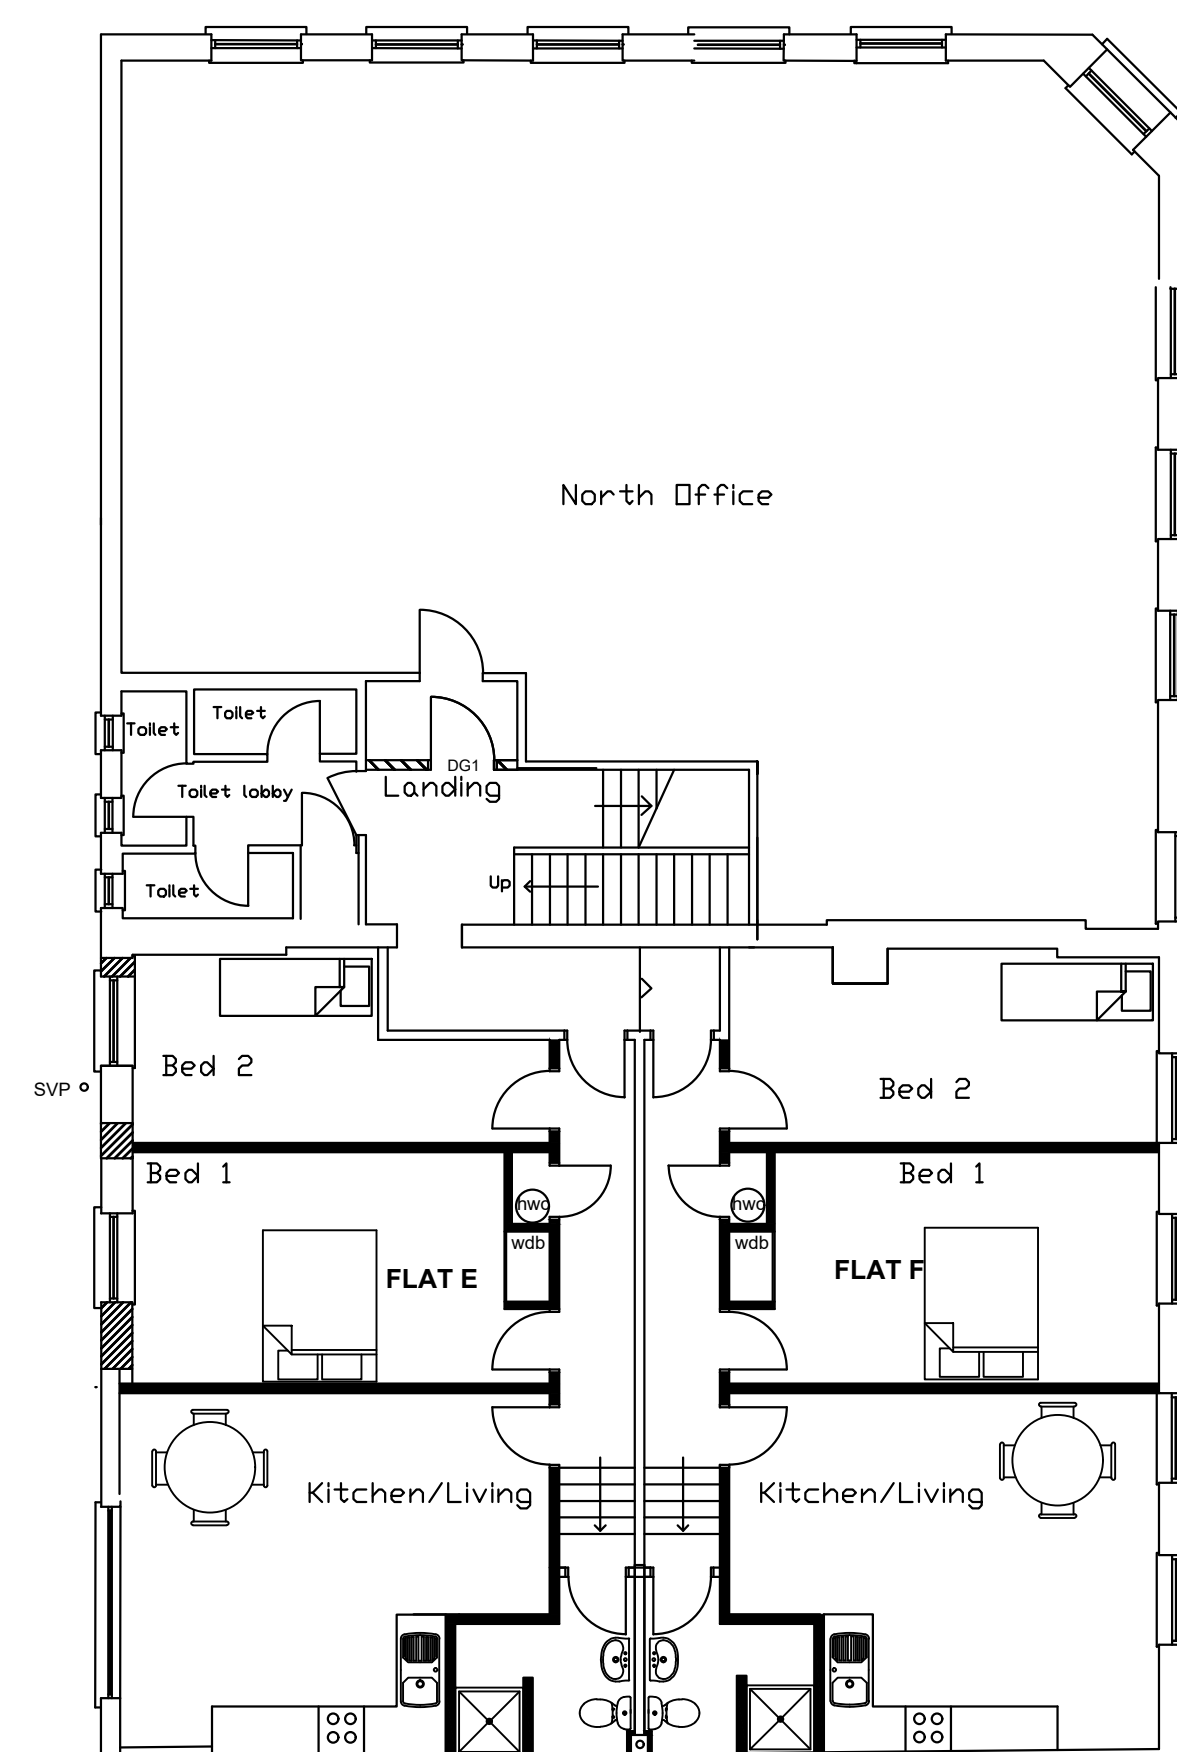

1st Floor

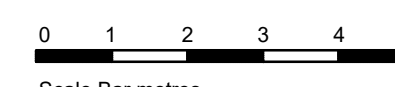

PROPOSED FLOOR PLANS

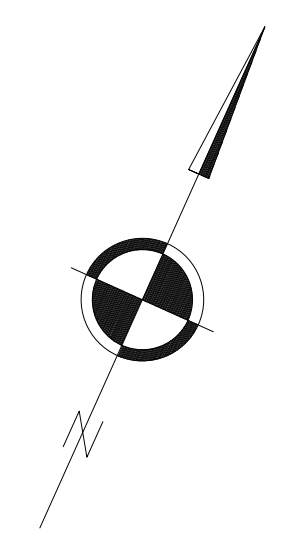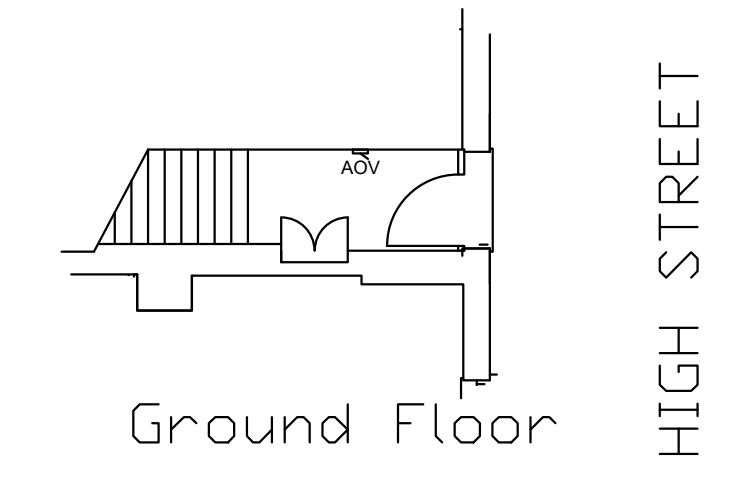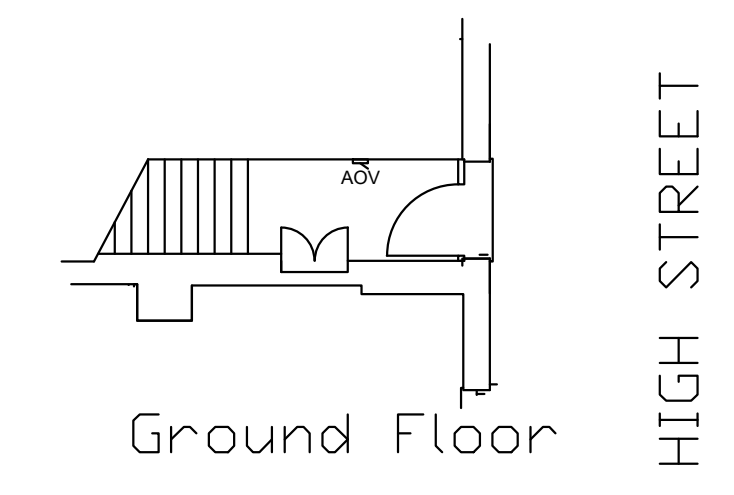

| | | | |
|--|----------|--|----------|
| REV. | DATE | DESCRIPTION | BY |
| A | 17.04.23 | | |
| AMENDMENTS | | | |
| PROJECT:- | | | |
| 9-15 High Street Sutton SM1 1DF | | | |
| TITLE:- | | | |
| EXISTING & PROPOSED PLANS | | | |
| CLIENT:- | | | |
| Charleswood Estates Ltd | | | |
| GOODMAN MANN BROOMHALL CHARTERED SURVEYORS | | | |
| 118 PICCADILLY LONDON W1J 7NW | | Tel: 020 7409 2484 Fax: 020 7409 7435 | |
| DRAWING STATUS:- | | | |
| Planning Issue | | | |
| DRAWN BY:- | | CHECKED BY:- | |
| MJD | | | |
| SCALES:- | | DATE:- | |
| 1:100 @ A1 | | February 2023 | |
| PROJECT NUMBER:- | | NUMBER | REVISION |
| 9-15 HSS | | 3 | A |