




01 Proposed Rear Elevation (North)
1:50

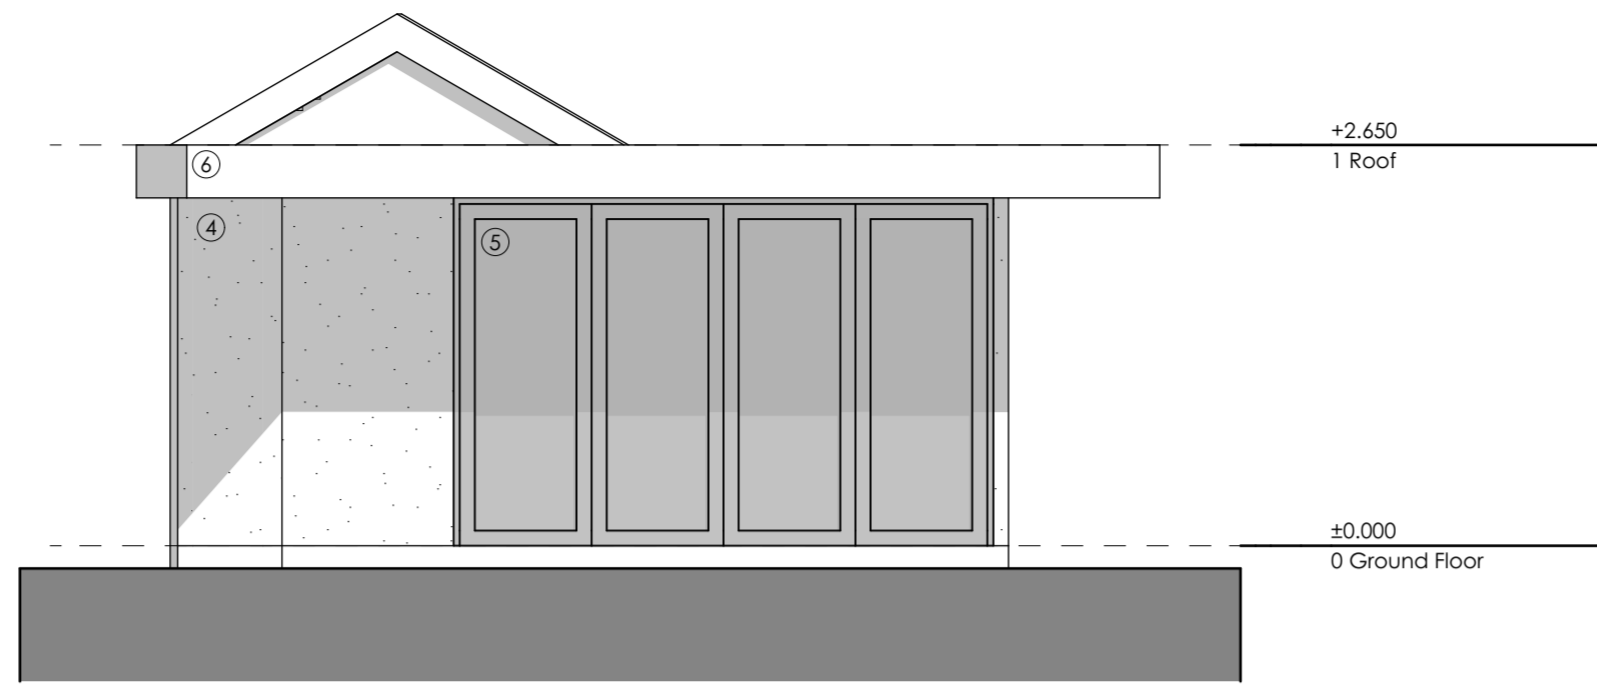

02 Proposed Front Elevation (South)
1:50

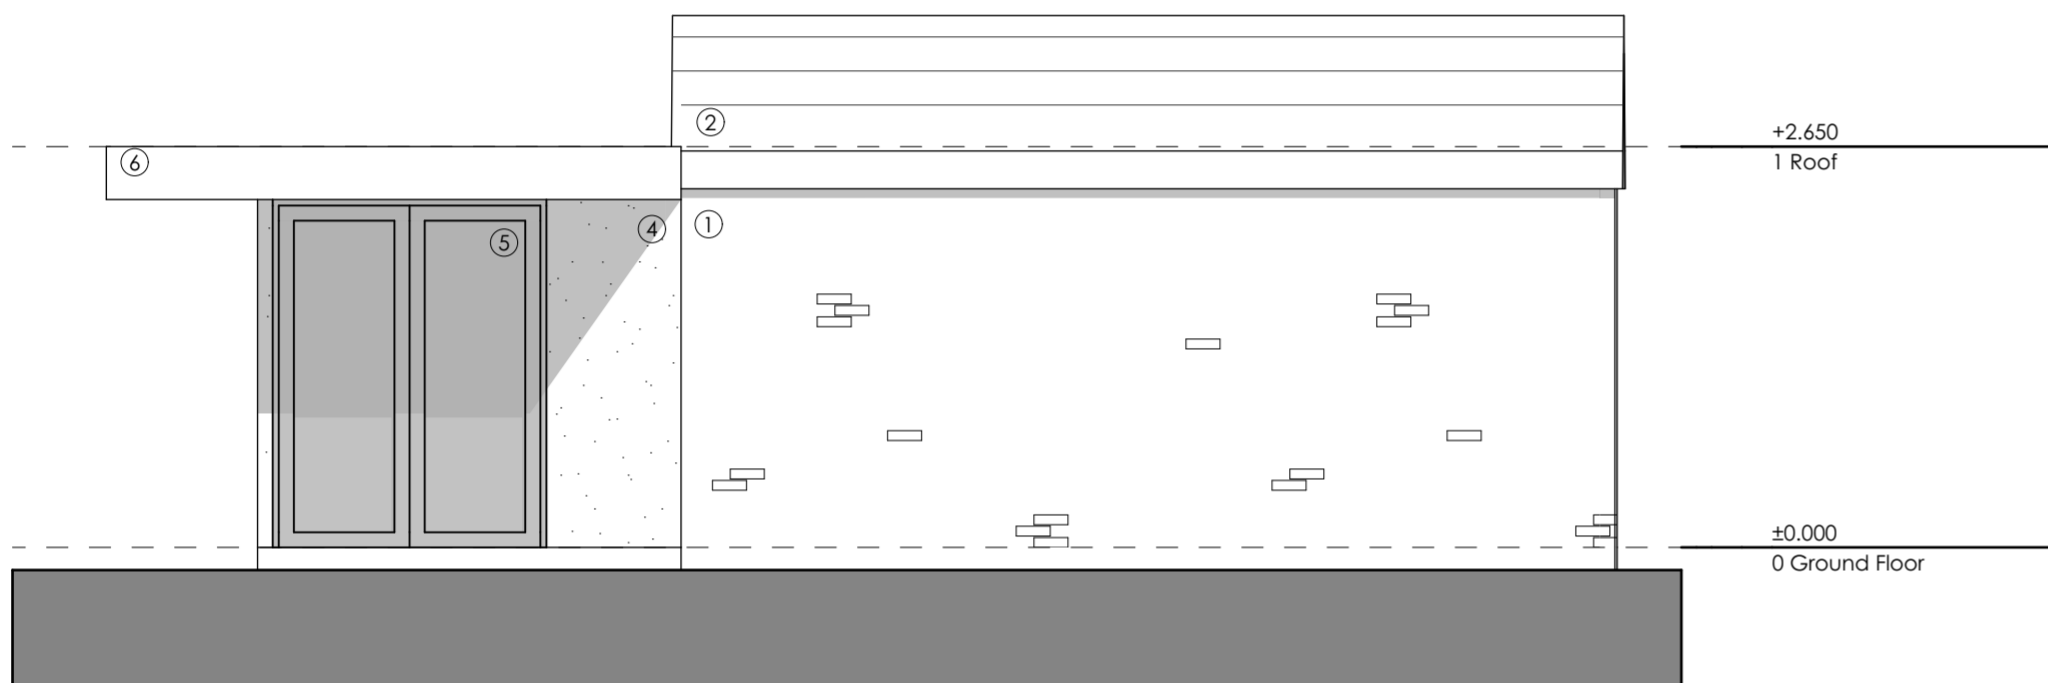

03 Proposed Side Elevation (East)
1:50

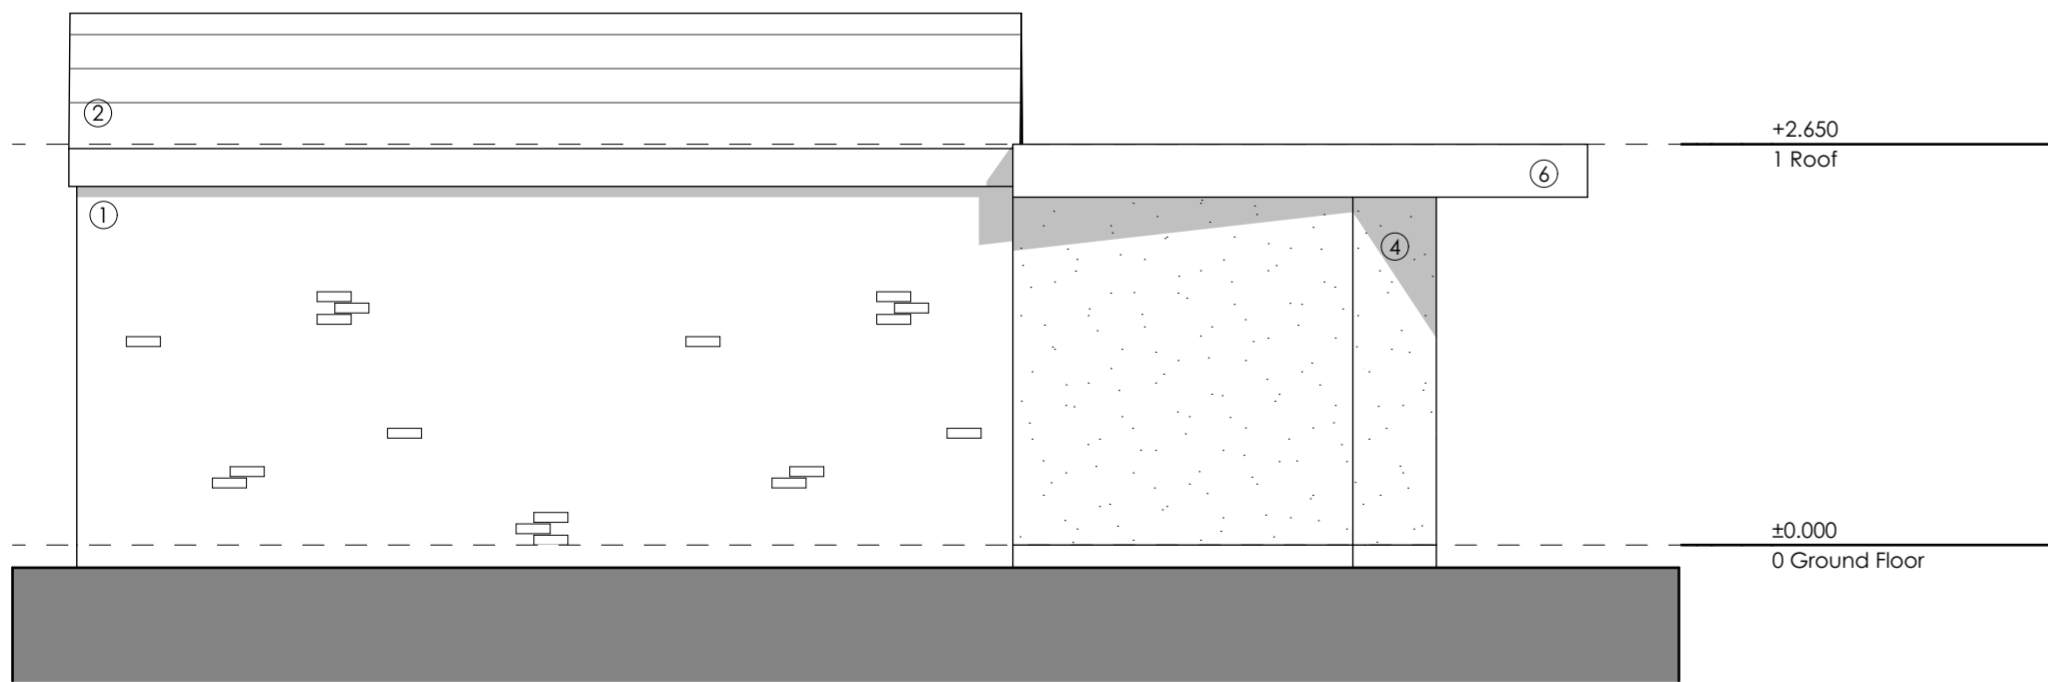

04 Proposed Side Elevation (West)
1:50

KEY


- 1. Masonry Brick Wall
- 2. Marley Modern Concrete Roof Tiles
- 3. Garage Door
- 4. Proposed White Render
- 5. Proposed Folding Doors
- 6. Proposed Flat Roof

NOTES

ALL DIMENSIONS ARE TO BE CHECKED ON SITE. ANY DISCREPANCIES ARE TO BE REPORTED TO THE ARCHITECT BEFORE ANY WORK COMMENCES. THIS DRAWING SHALL NOT BE SCALED TO ASCERTAIN ANY DIMENSIONS WORK TO FIGURED DIMS ONLY. READ IN CONJUNCTION WITH ALL RELEVANT DETAILS. SPECIFICATIONS, CONSULTANTS, SPECIALISTS AND SUBCONTRACTORS DRAWINGS / SPECIFICATIONS. THIS DRAWING IS THE SUBJECT OF COPYRIGHT WHICH VESTS IN UNIT 3 DESIGN STUDIO LIMITED. IT IS AN INFRINGEMENT OF COPYRIGHT TO REPRODUCE THIS DRAWING, BY WHATEVER MEANS, INCLUDING ELECTRONIC, WITHOUT THE EXPRESS WRITTEN CONSENT OF UNIT 3 DESIGN STUDIO LIMITED WHICH RESERVES ALL RIGHTS

P1	06/03/2024	GH	Issued to Client For Review
REV	DATE	DRN	

STATUS	STAGE 3 - PLANNING
--------	--------------------

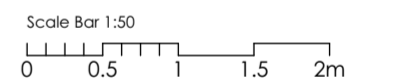

CLIENT	MATTHEW BATESON
--------	-----------------

PROJECT NUMBER	247008
PROJECT	RAVEN MEOLS LANE
SITE LOCATION	117 Raven Meols Lane, Formby, Liverpool, L37 4DD

unit3
designstudio

22A Jordan Street,
Liverpool,
L1 0BP

T: 0151 203 1117
E: mail@unit3-designstudio.com
W: www.unit3-designstudio.com

DRAWING No.	AE-21-100		
DRAWING NAME	Proposed Elevations		
REVISION	P1	SCALE - 1:50	SHEET SIZE - A2
DATE - 06/03/2024	DRAWN - GH	CHECKED - AF	