


General Notes:

THIS DRAWING & DESIGN IS THE COPYRIGHT OF CHRIS SAUNDERS ASSOCIATES LTD AND MUST NOT BE COPIED IN PART OR WHOLE WITHOUT CONSENT.
ALL WORKS TO COMPLY WITH THE RELEVANT BRITISH STANDARDS AND TO BE CONFORMANT WITH THE BUILDING REGULATIONS. WORK TO FIGURED DIMENSIONS ONLY (mm).
DISCLAIMER: NO RESPONSIBILITY OR LIABILITY IS ACCEPTED FOR C/D.M. UNLESS OTHERWISE ADVISED IN WRITING.




Base Line – value 75m OSBM

Rear Elevation

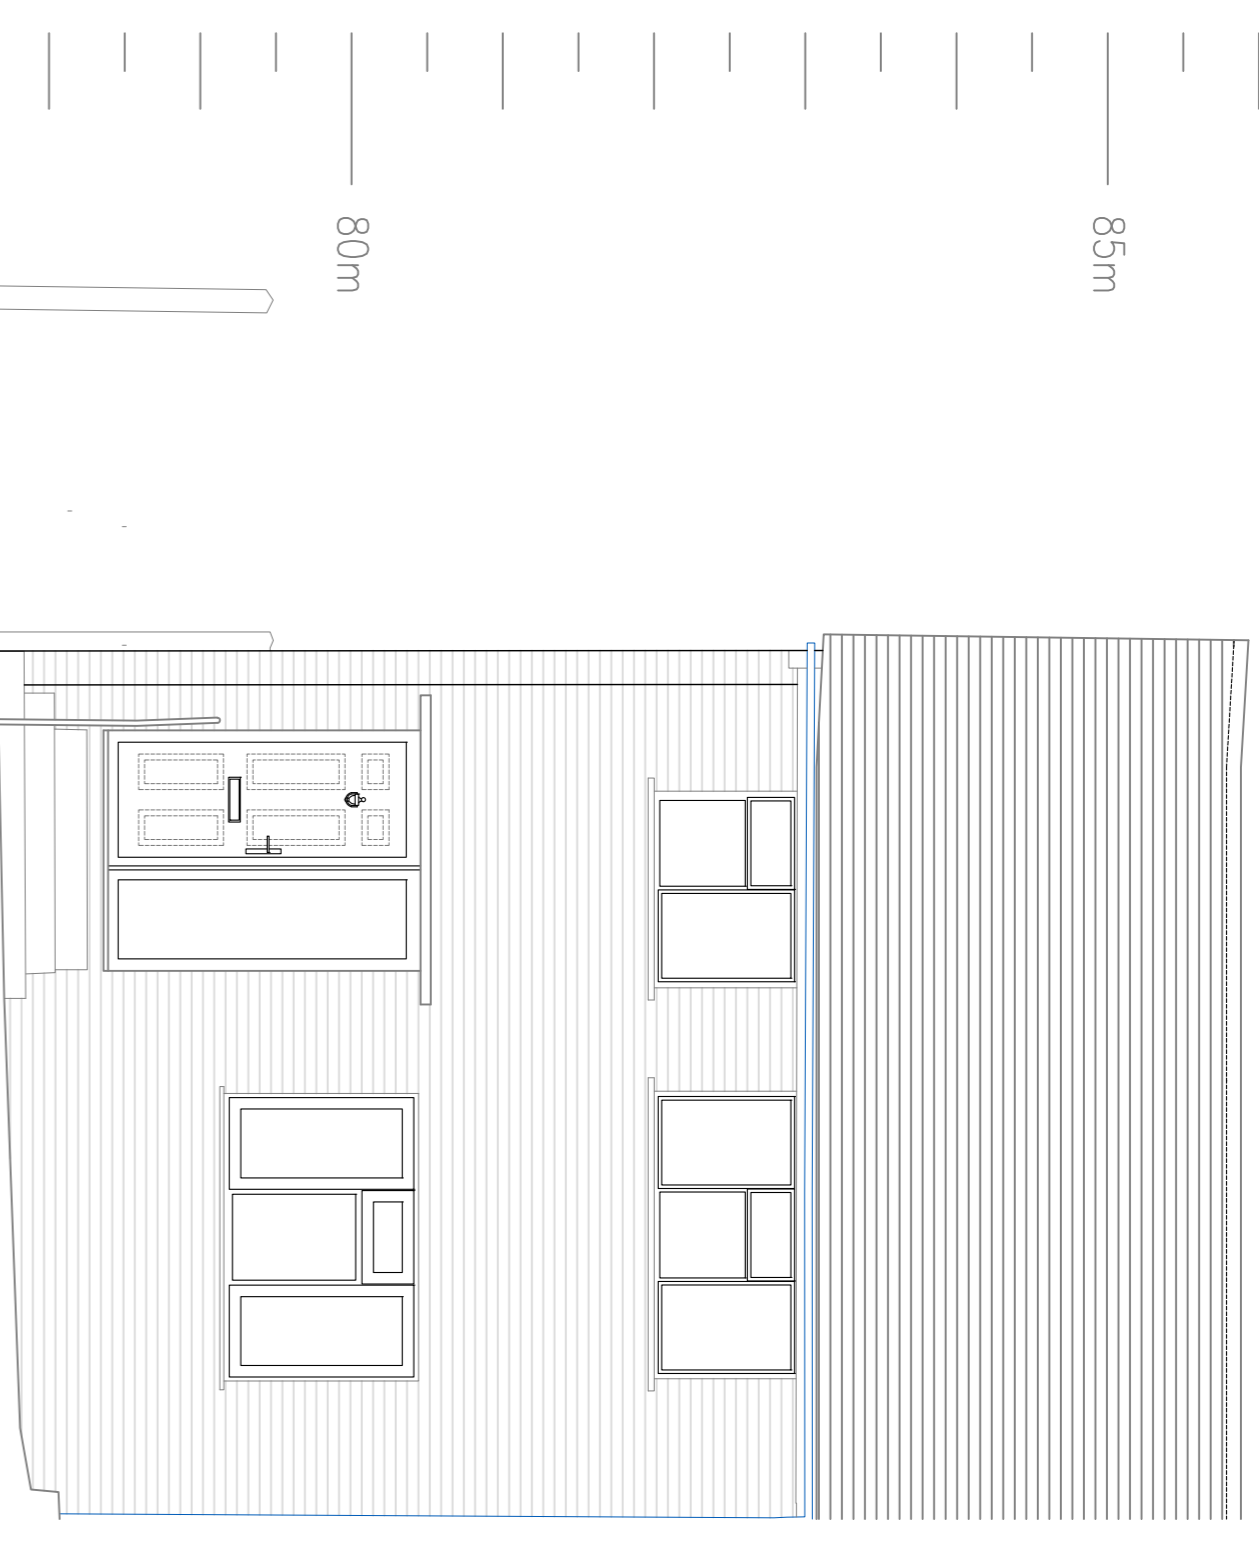


Base Line – value 75m OSBM

Front Elevation

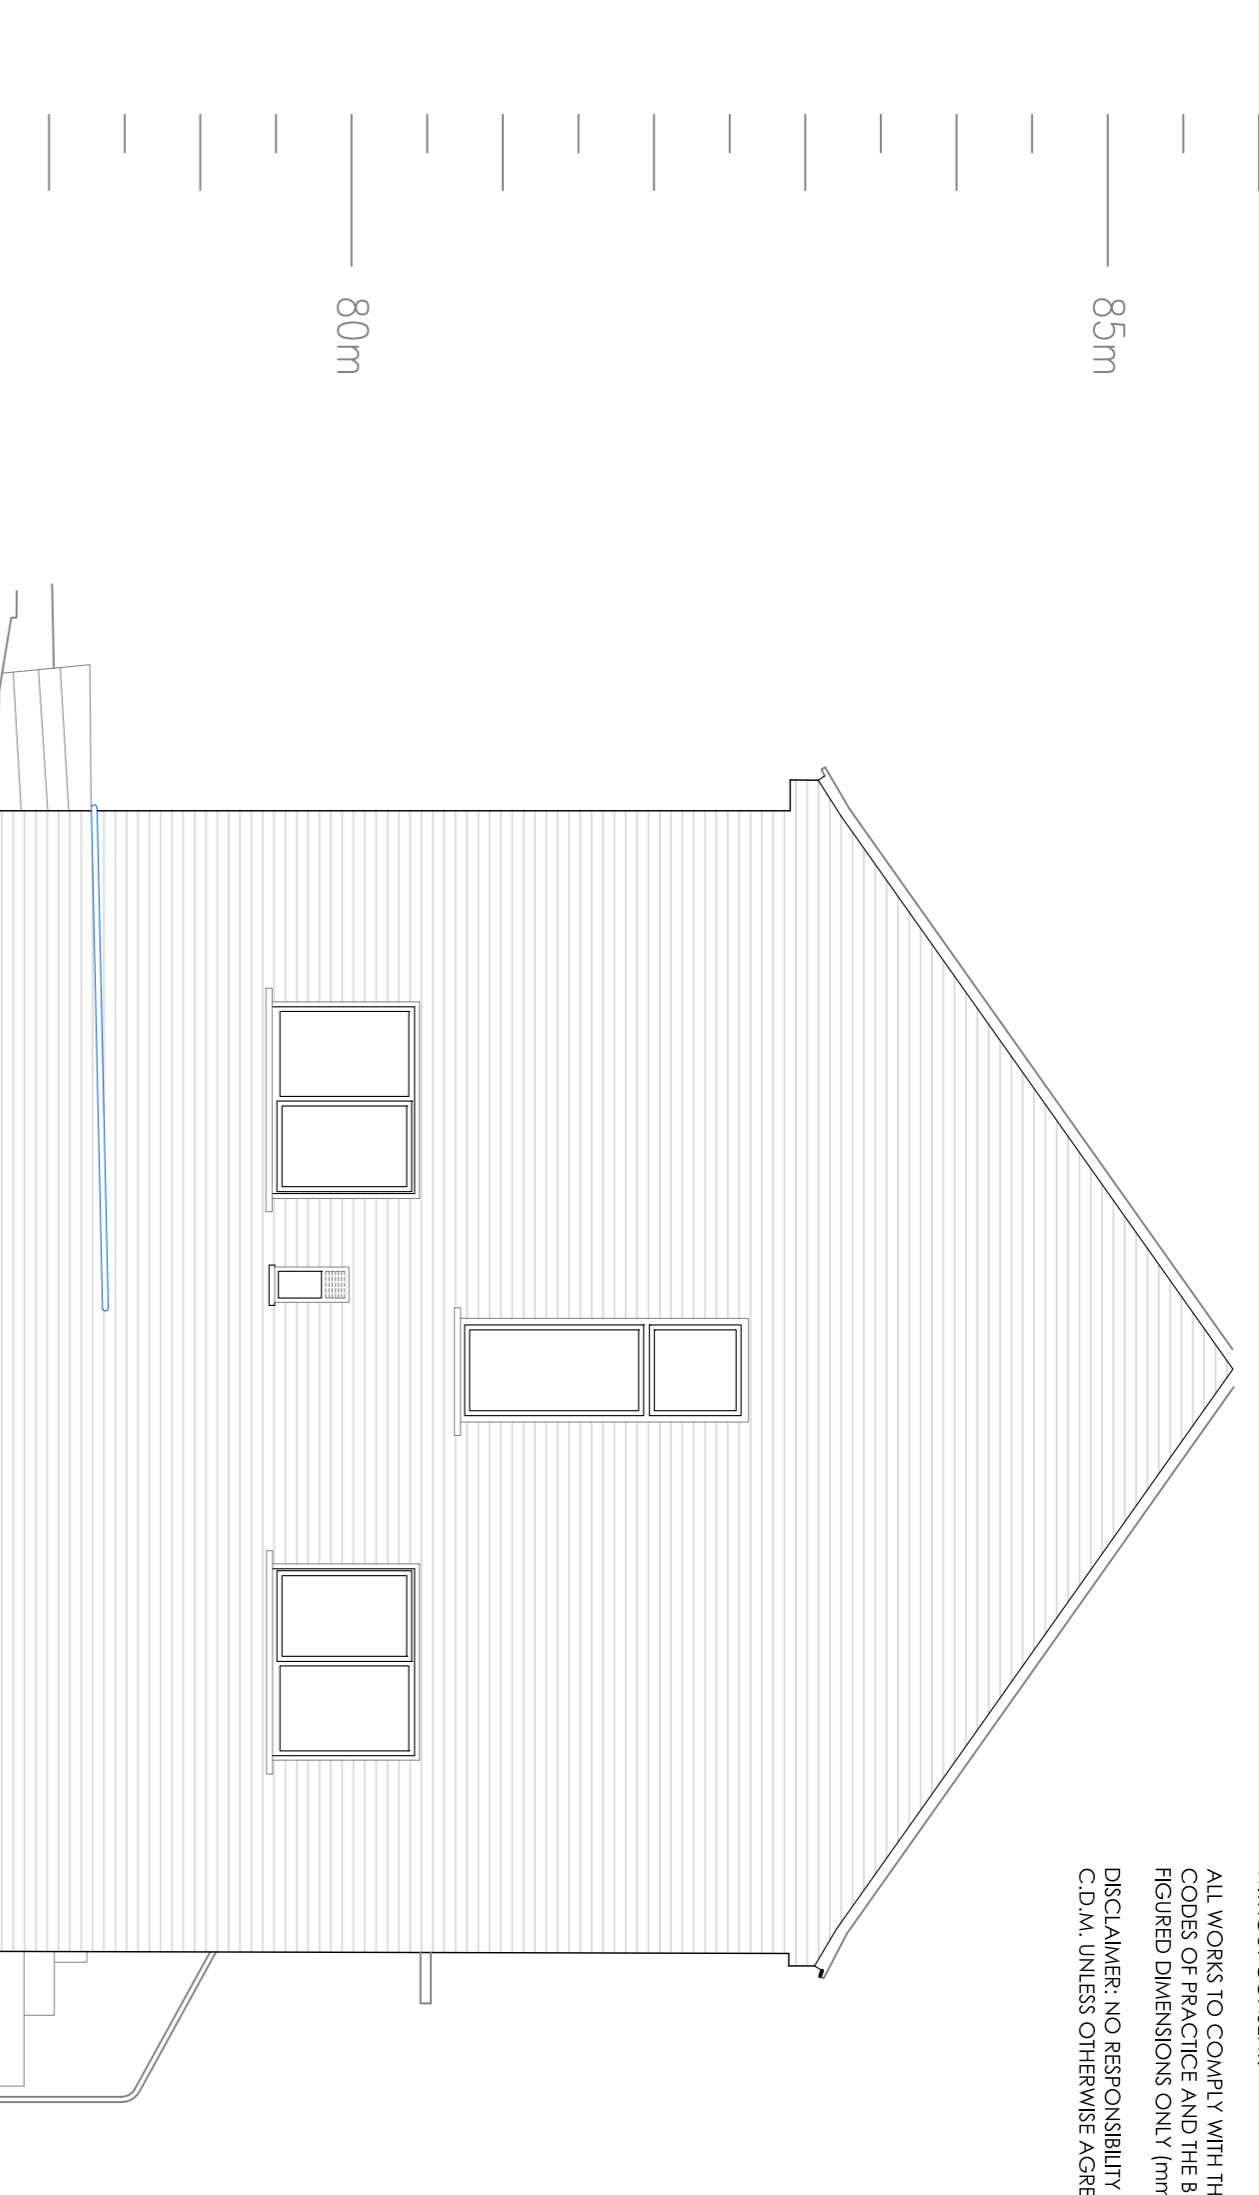

Base Line – value 75m OSBM

Side Elevation

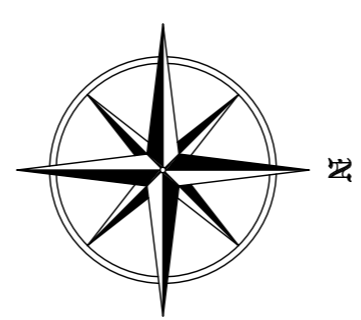

FOR PLANNING PURPOSES ONLY.

Rev	Date	Amendments	By
-	-	-	-

CHRIS SAUNDERS ASSOCIATES LTD
 Reg Office: 4 HEDDON COURT COCKROSTERS ROAD
 BARNET HERTS EN4 0DE.
 Tel No : 07721 784330
 Email: chris@chris-saunders.co.uk www.chris-saunders.co.uk

CLIENT
Mr. J Aikenhead.


PROJECT ADDRESS
**13 Knighton Road,
 Otford,
 Kent.**

PROJECT TITLE
Proposed extensions and dormer window to rear and rooflights and garden/home office building.


DRAWING TITLE
Existing Plans & Elevations Location/Block Plan..

SCALE DATE DRAWN BY
1:50. Feb 2024 CPS.


PROJECT NUMBER DRAWING NO.
1960 01

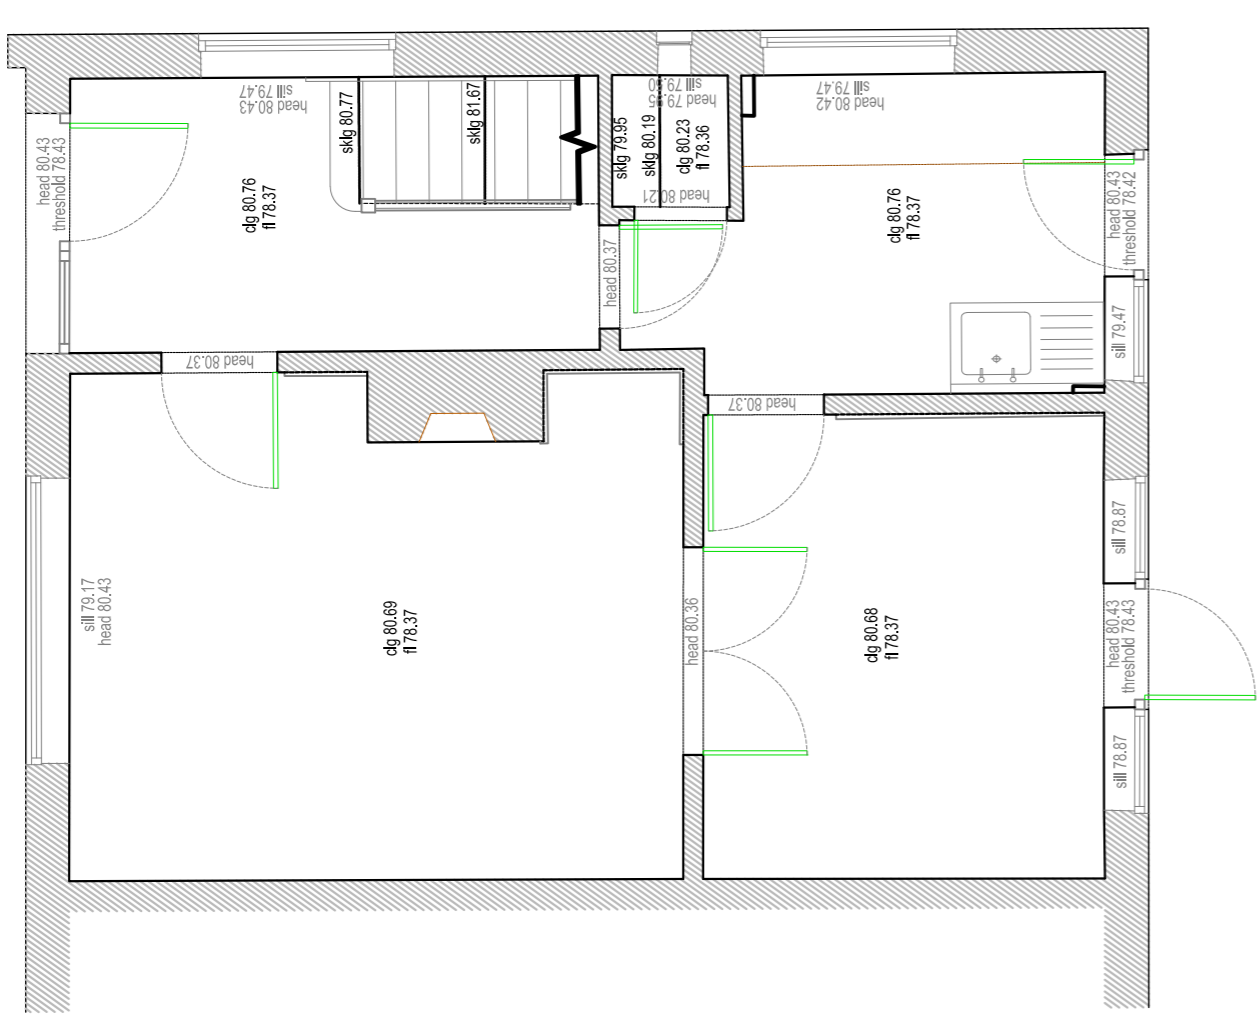


GROUND FLOOR PLAN.

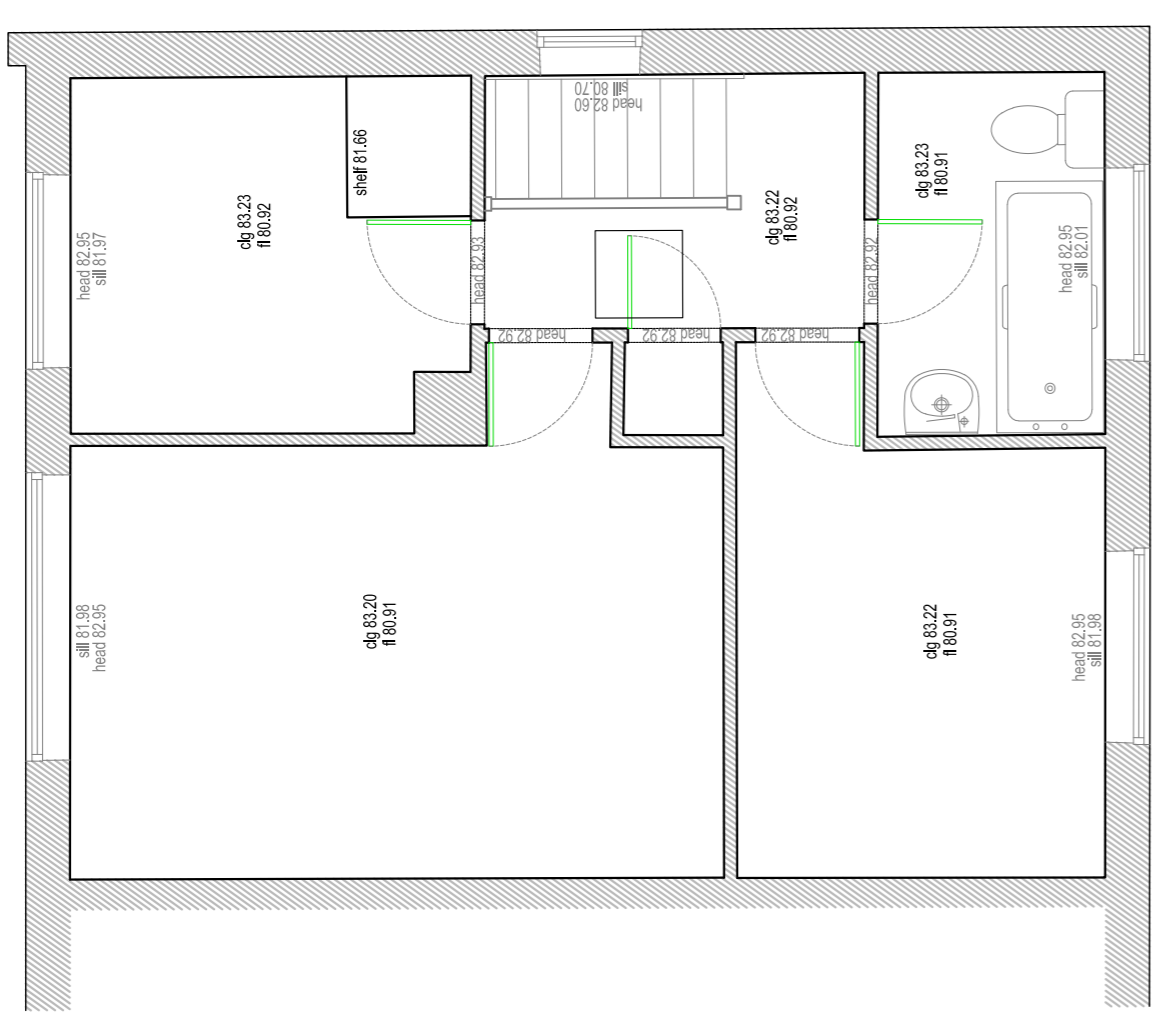

FIRST FLOOR PLAN.

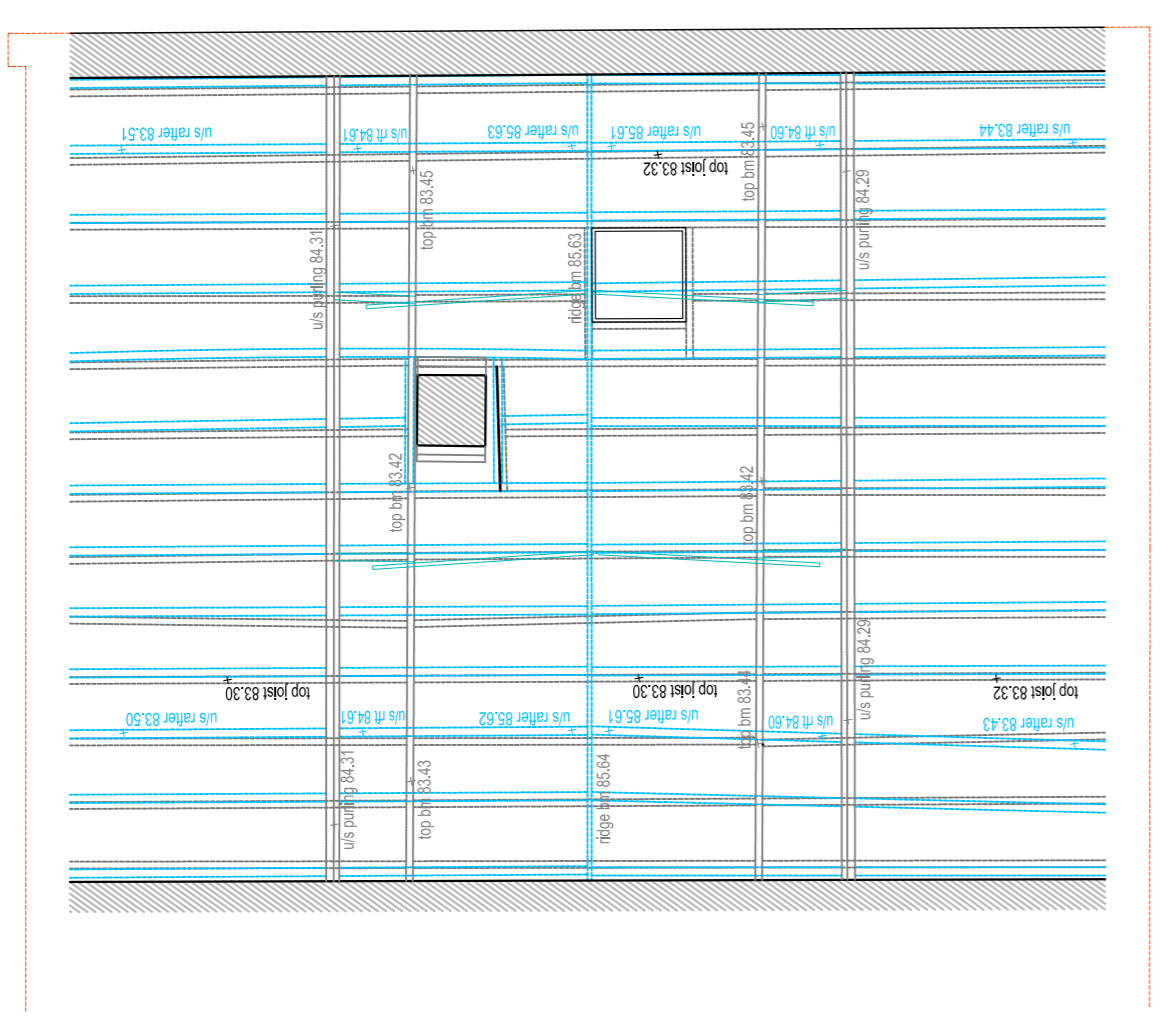

ROOF PLAN.

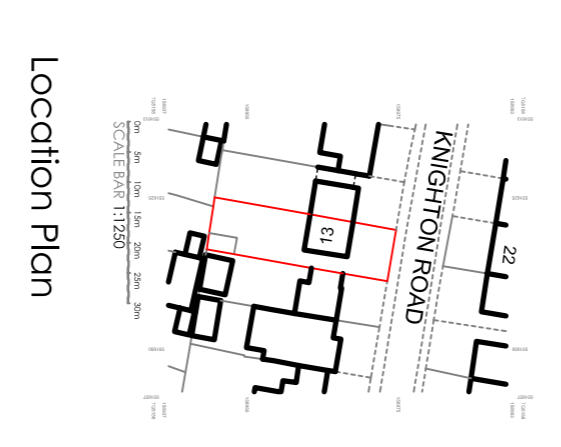

Location Plan