




SCALE BAR 1:100

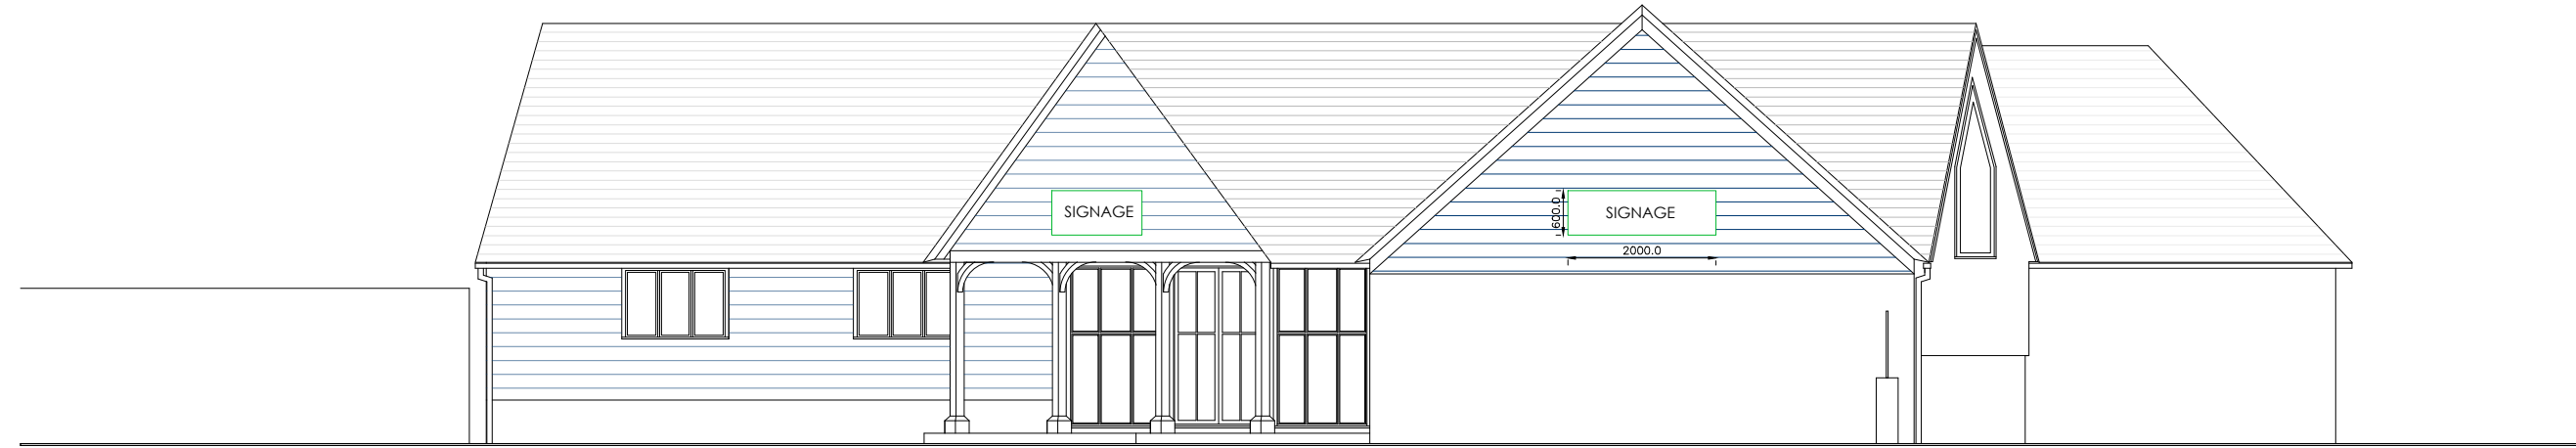



EXISTING - PERMITTED EAST ELEVATION 1:100
APPLICATION : 22/01105/FUL

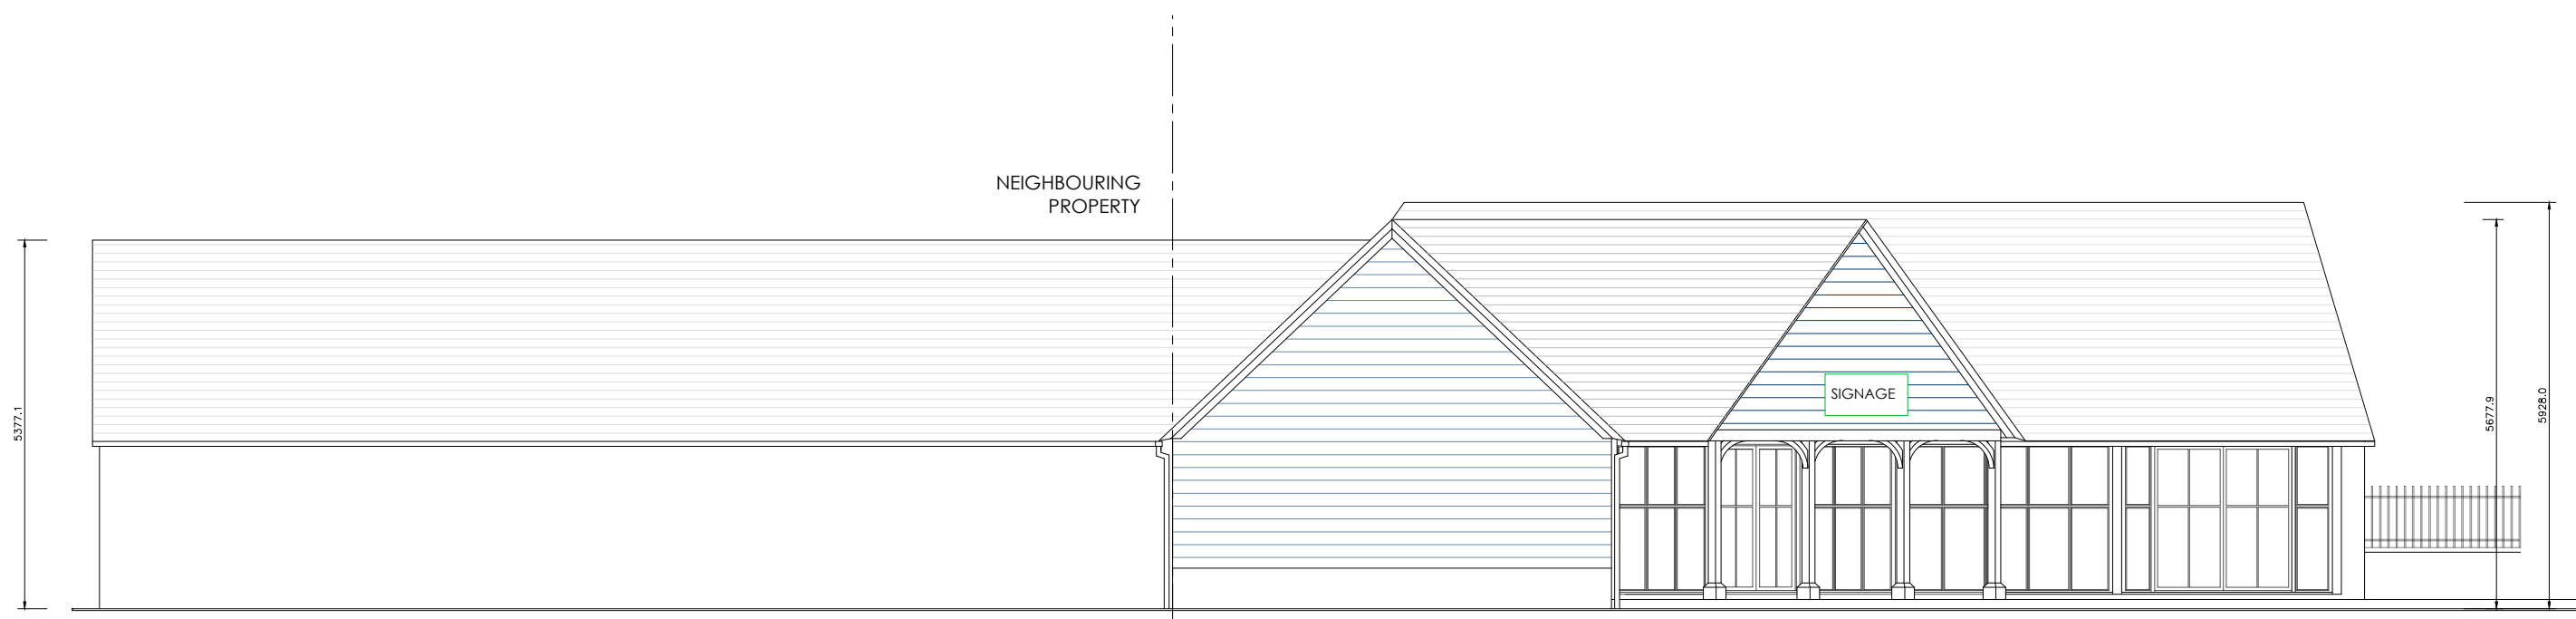

EXISTING - PERMITTED SOUTH ELEVATION 1:100
APPLICATION : 22/01105/FUL

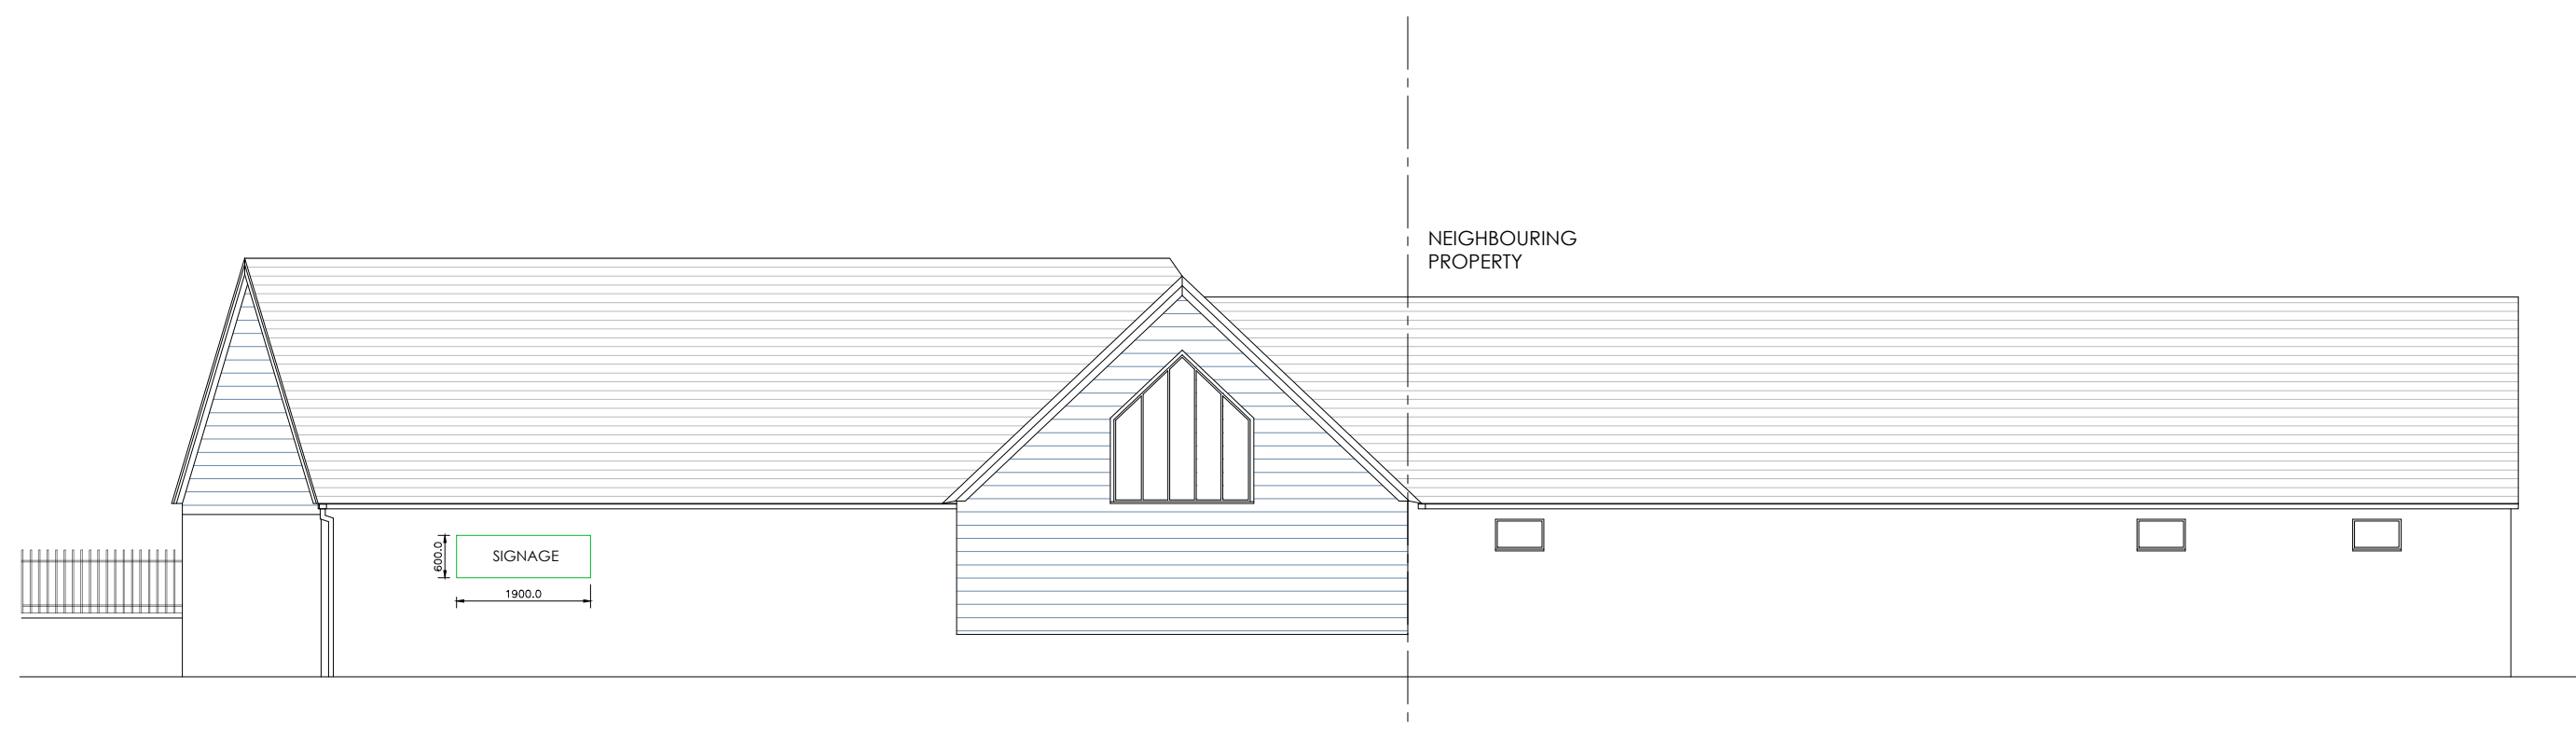

EXISTING - PERMITTED NORTH ELEVATION 1:100
APPLICATION : 22/01105/FUL

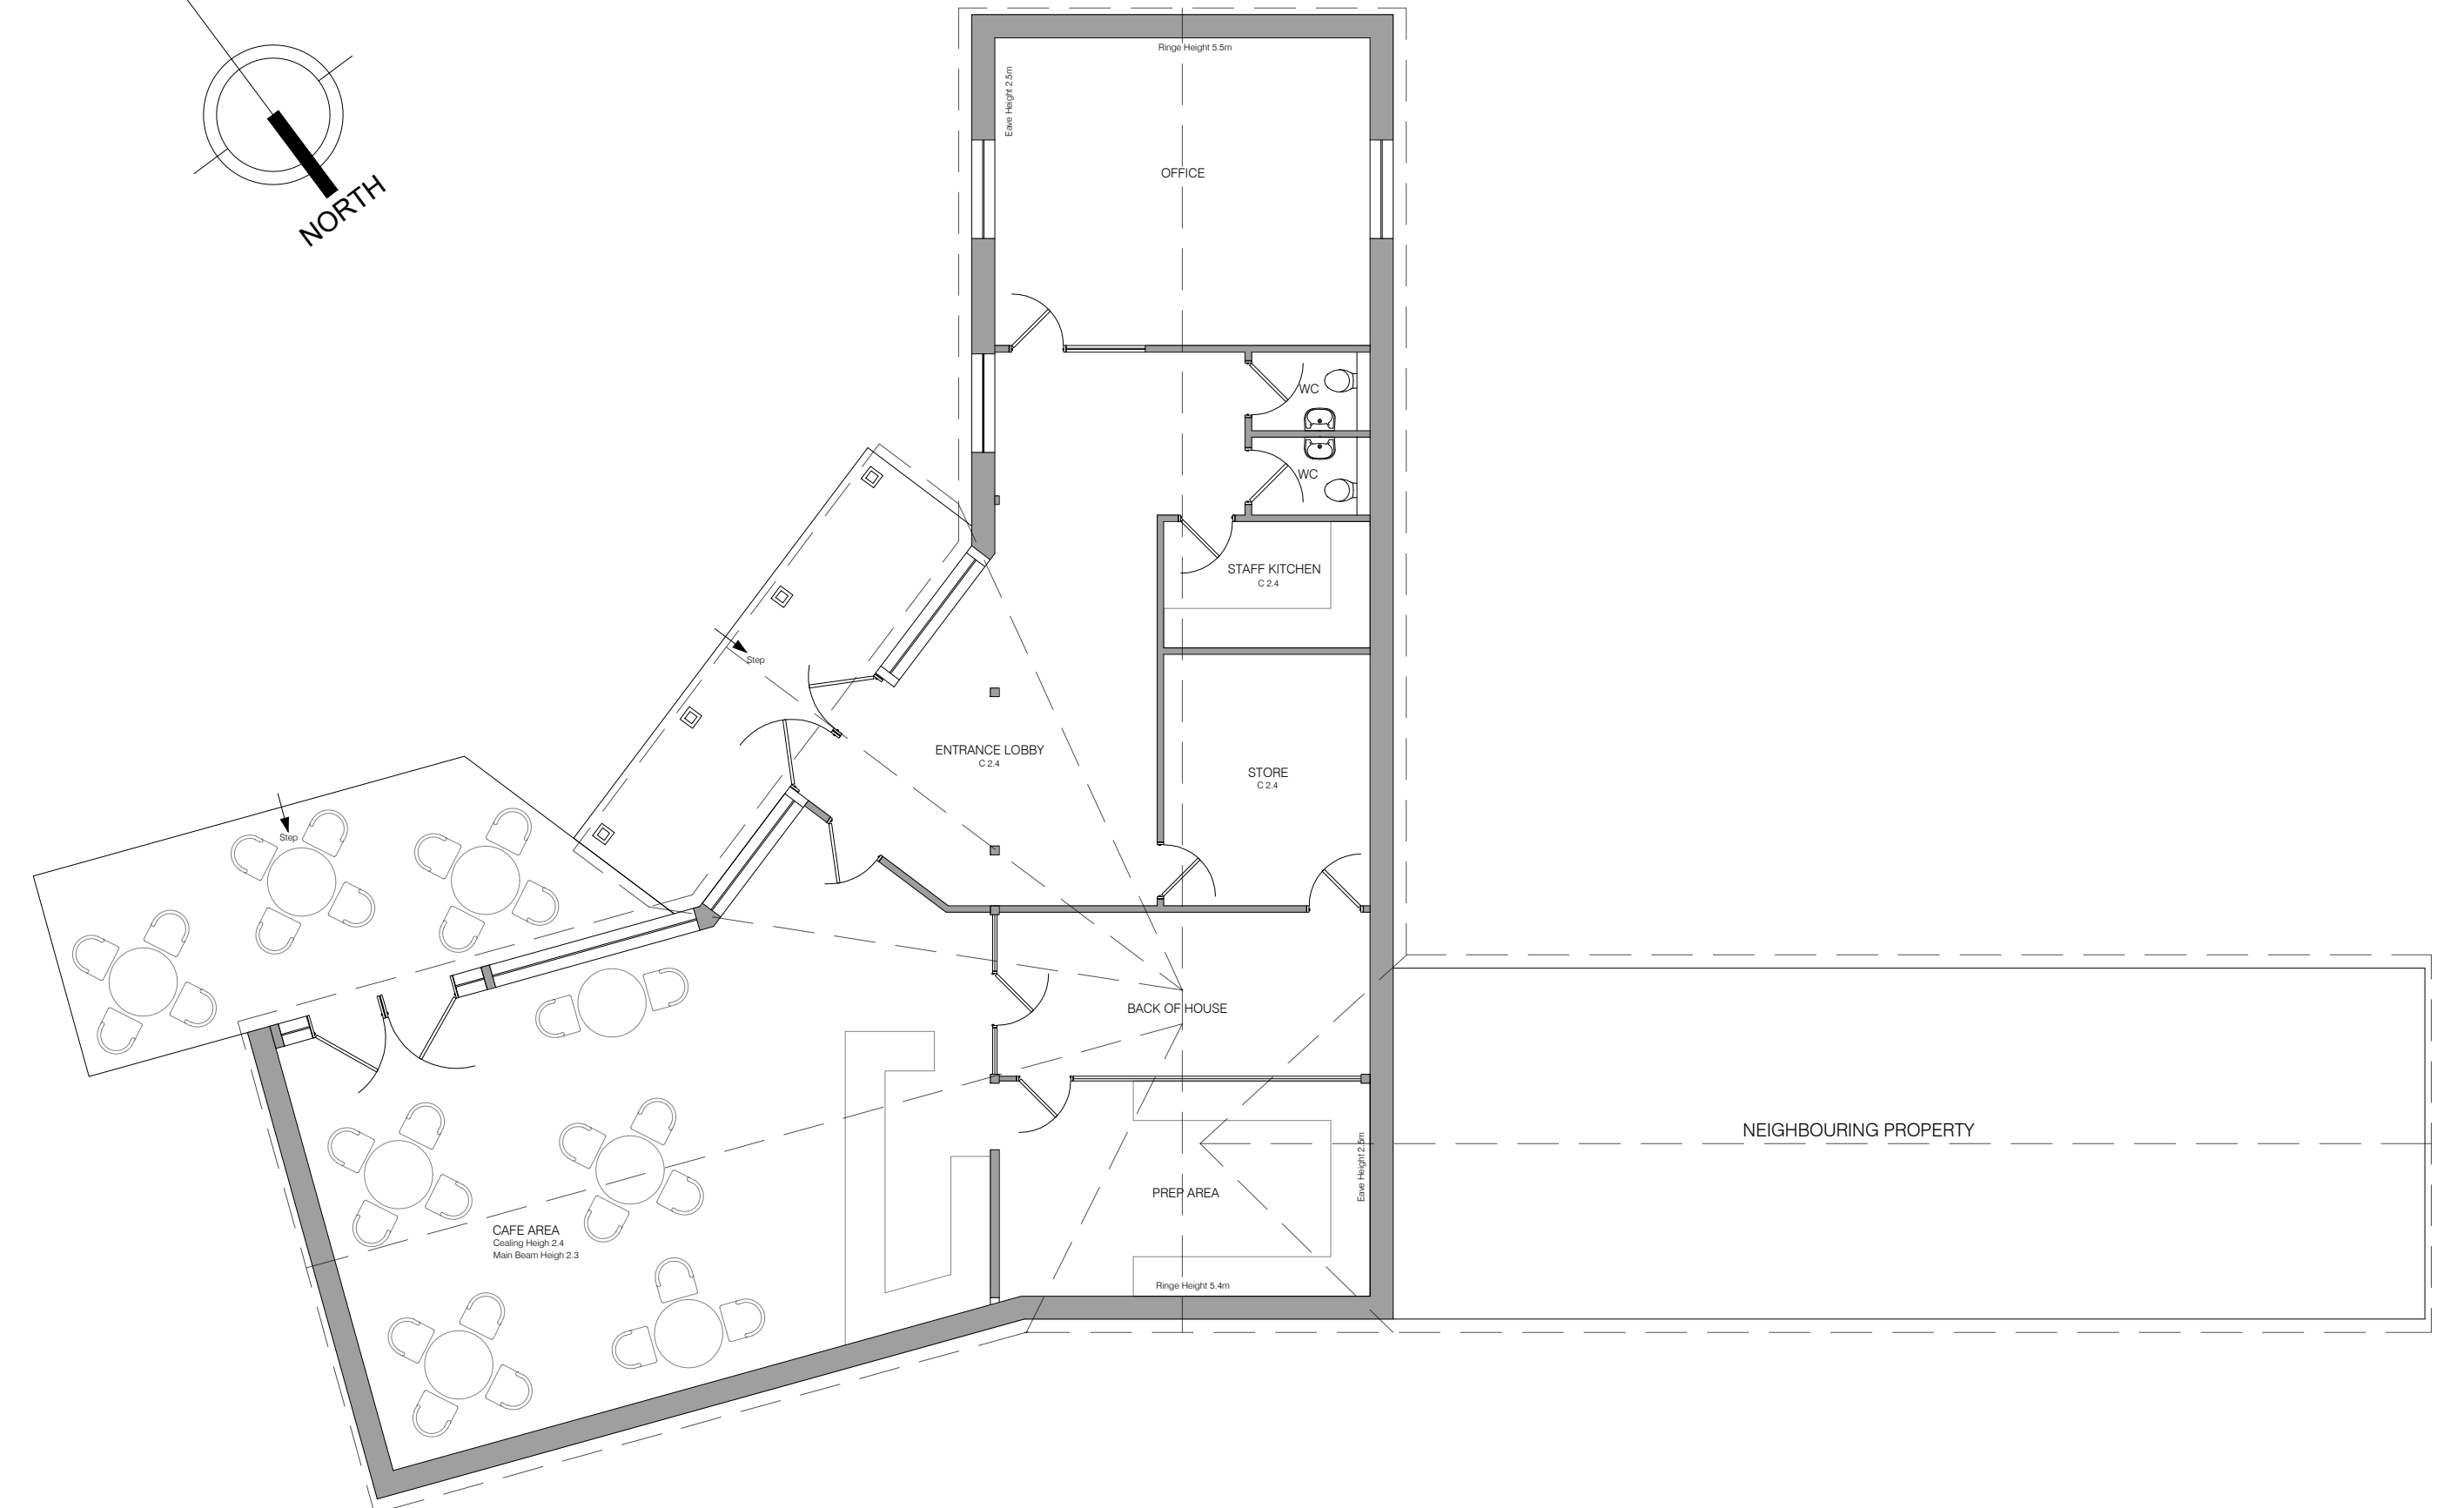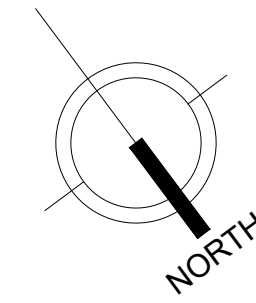

EXISTING - PERMITTED GROUND FLOOR PLAN 1:100
APPLICATION : 22/01105/FUL



7 Bell Yard, London
WC2A 2JR
+44 7438 873816
seymadilber@gmail.com
www.seymadilberdesign.co.uk

Project

Lantern Courtyard, The Barn,
The Street, Bramley
RG26 5DE

Client

ALBAYRAK

Drawing Title

Permitted Ground Floor Plan
& Elevations
(Planning Permission
Application : 22/011/05/FUL)

Drawing No

2024-02-026-002

Status Revision

E

Scale

as noted @ A1 Paper Size

Date

February 2024

Drawn

sd

Checked

sd

Status

Existing

DIMENSIONS TO BE CHECKED ON SITE

This drawing is the copyright of SDD Ltd and has been sent to you in confidence and cannot be copied without written permission of SDD Ltd.

Do not scale from this drawing except for planning purposes.

All dimensions are in millimeters except where noted otherwise.