




Floor Plan

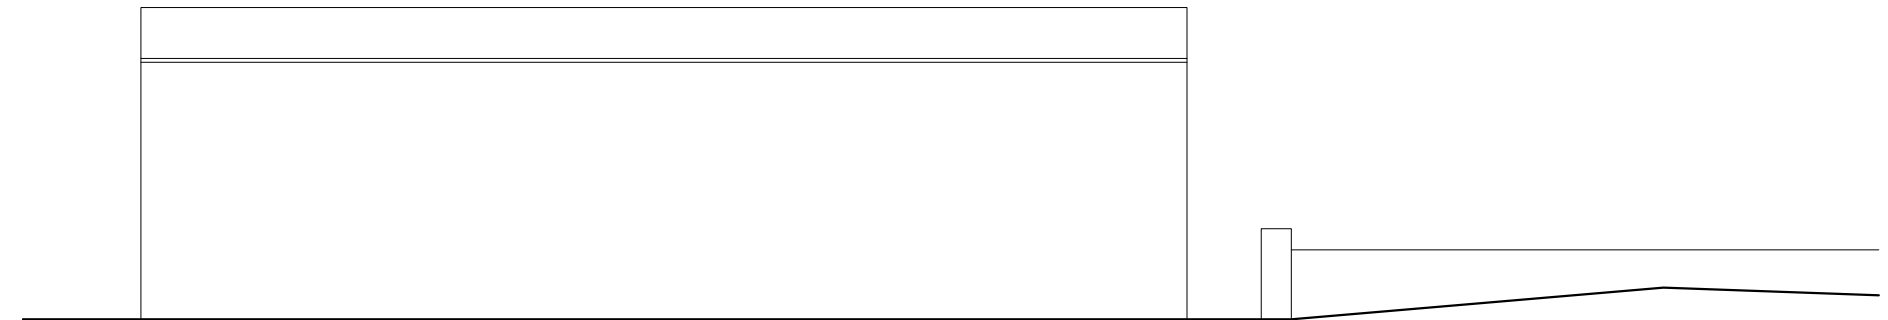

North Elevation

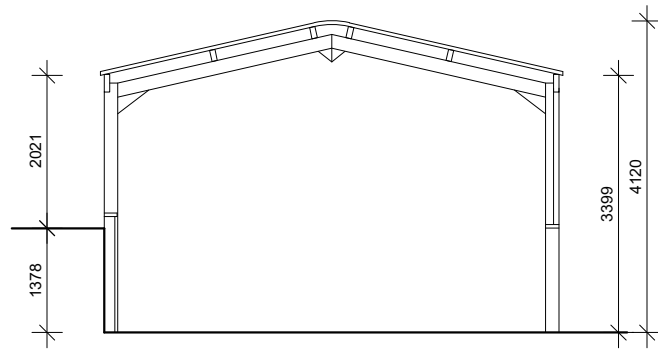

Section

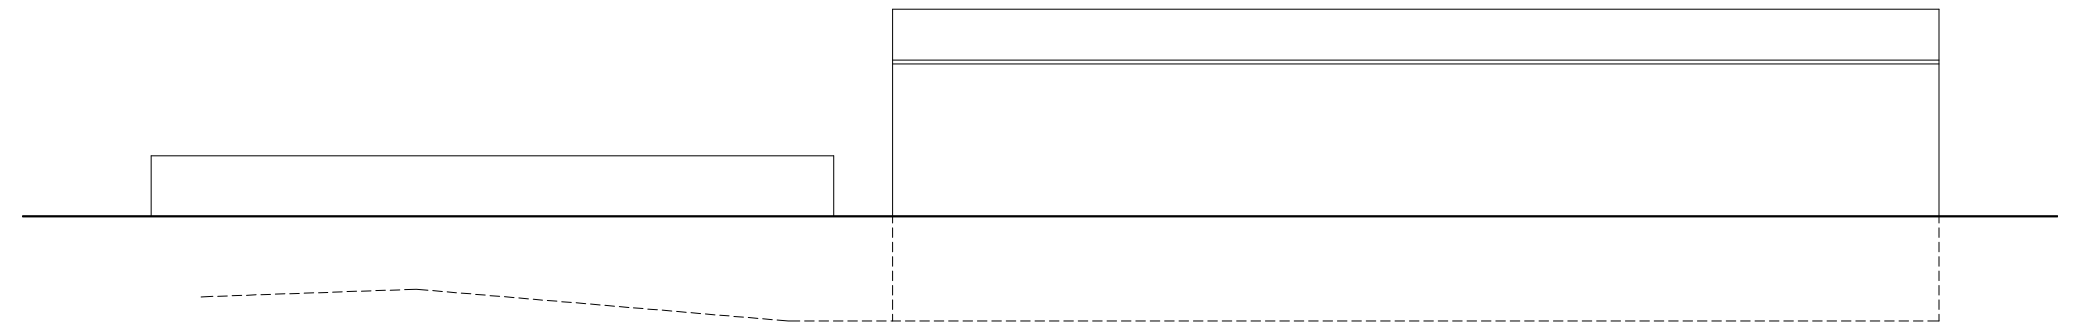

South Elevation

0m 1:100@A3 10m

Client: Mr & Mrs D. Denning
 Address: Holcombe Granary, Holcombe Lane, Uplyme, Lyme Regis
 Post Code: DT7 3SN
 Project no.: Nove5115
 Drawn by: CR
 Checked by: AS

Project: Conversion & extension of a barn into one residential dwelling
 Key:
 Grid Ref: SY 3163 9300

Scale: 1:100
 Date: Nov 2023

Title: As Exiting Plans

Dwg Status: Planning

STAGS - PLANNING, DESIGN & ARCHITECTURAL SERVICES
 T: 01392 439046 - E-mail: planning@stags.co.uk - www.stags.co.uk

Dwg No. P02

Rev. P 1



STAGS