



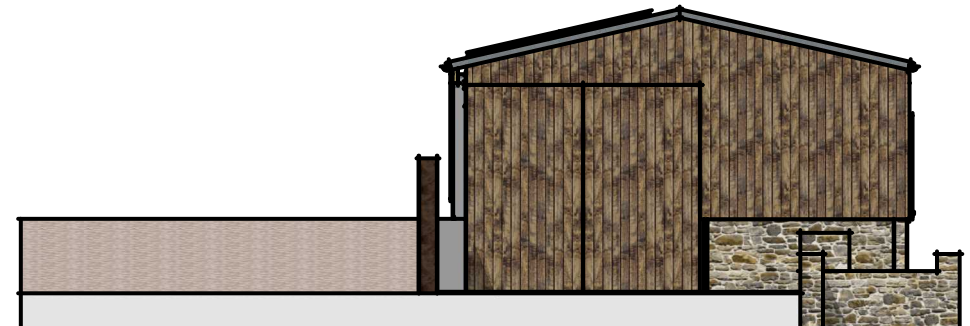

North Elevation

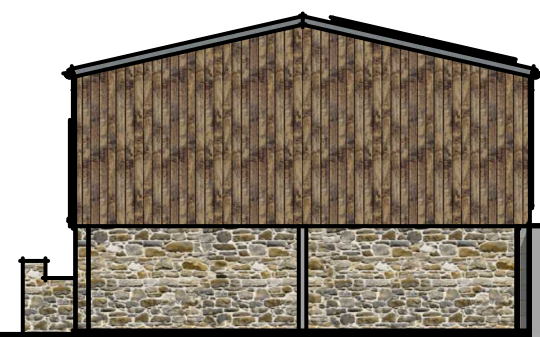

East Elevation



West Elevation



South Elevation

0m 1:100 @ ISO A2 10m

FOR PLANNING PURPOSES ONLY - DO NOT ENLARGE, SCAN OR REPRODUCE FROM PRINTED COPIES AS SCALE ERRORS MAY OCCUR - IF IN DOUBT PLEASE ASK

Client: Mr & Mrs D. Denning Project: Conversion & extension of a barn into one dwelling
 Address: Holcombe Granary, Holcombe Lane, Uplyme, Lyme Regis
 Post Code: DT7 3SN Grid Ref: SY 3163 9300
 Project no.: Nove5115
 Drawn by: CR Scale: 1:100
 Checked by: AS Date: Nov 2023

Notes:

Title: As Existing Elevations

Dwg No. P03

Dwg Status: Planning

Rev. P2

STAGS - PLANNING, DESIGN & ARCHITECTURAL SERVICES
 T: 01392 439046 - E-mail: planning@stags.co.uk - www.stags.co.uk

