


02 SECTION  
00 110 EXISTING 1: 100

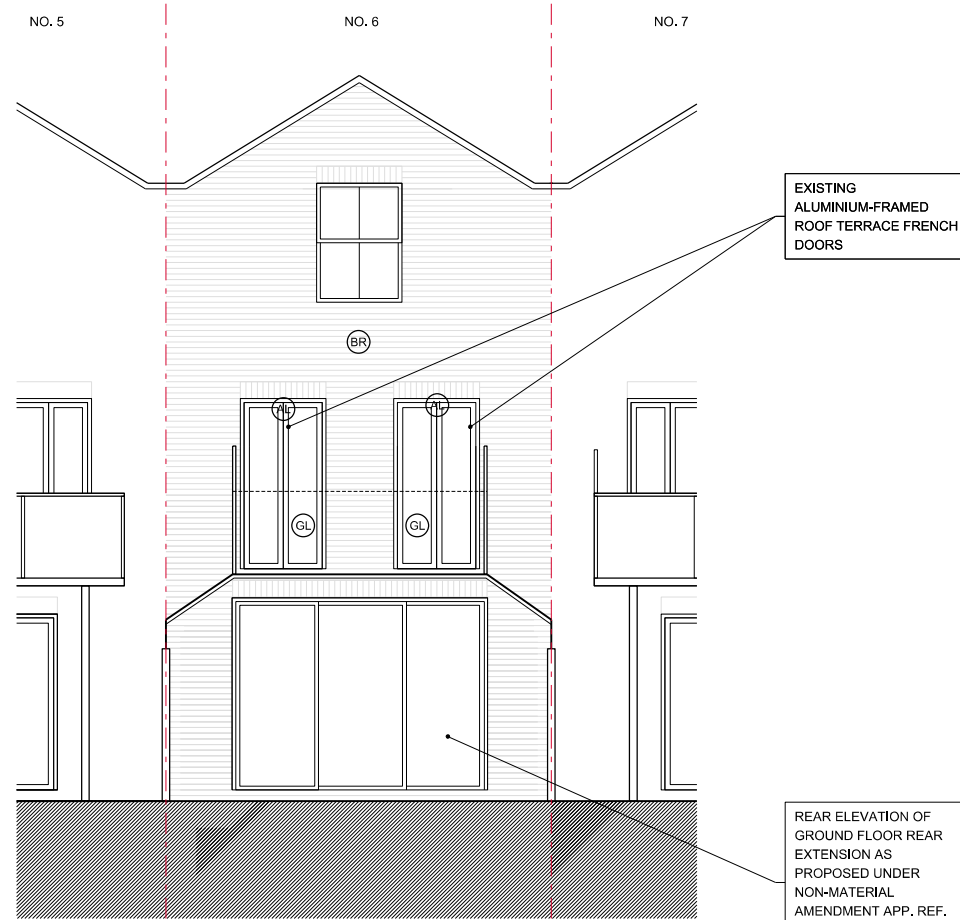



03 REAR ELEVATION  
00 110 EXISTING 1: 100

- LEGEND
- SITE BOUNDARY
  - EXISTING
- MATERIAL KEY
- (BR) FACING BRICKWORK
  - (GL) GLASS
  - (AL) PPC ALUMINIUM

- GENERAL NOTES
1. This drawing should be read in conjunction with all other contract documentation and all other consultant and specialist drawings.
  2. Do not scale from this drawing.
  3. All levels and dimensions are to be checked on site.
  4. The Architect is to be notified in writing of any discrepancies before proceeding.
  5. This drawing is subjected to Copyright.

P0	ISSUED FOR PLANNING	29/02/24	NA
REV	DESCRIPTION	DATE	BY

STATUS  
**FOR PLANNING**

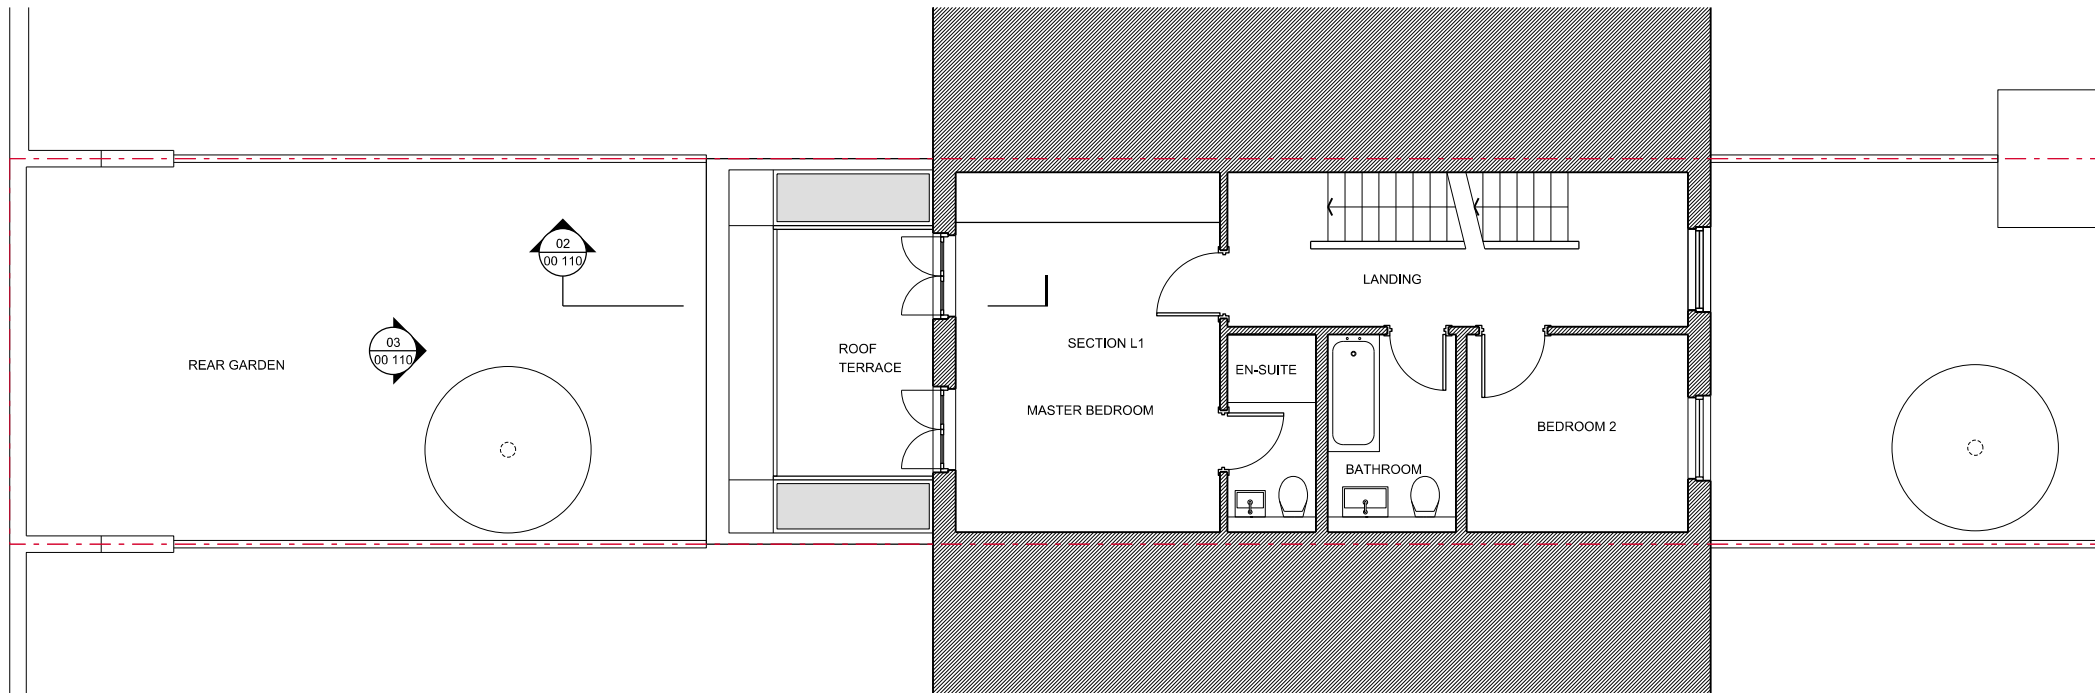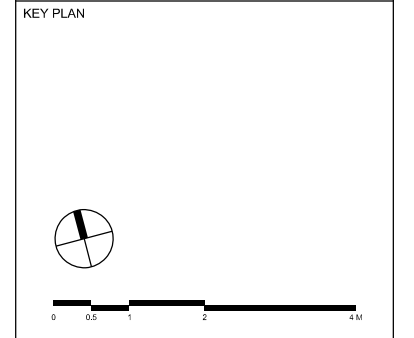

01 FIRST FLOOR PLAN  
00 110 EXISTING 1: 100

**kAD architects**  
Unit 3, 368 Caledonian Road  
London N1 1DU  
T: +44 (0) 7803 594784  
E: info@design-NA.com

PROJECT  
KOSTAS VAROTSIS / ALEX PLYTAS  
6 ROSE STAPLETON TERRACE, SE1

DRAWING TITLE  
FIRST FLOOR PLAN, SECTION,  
REAR ELEVATION  
EXISTING

SCALE AT A3 1: 100	DATE FEB 2024
-----------------------	------------------

DRAWING NO kAD PWR 00 110	REV P0
------------------------------	-----------