



Rear Elevation **Right Side Elevation** 


PR\_Ridge Line 8.04 m

PR\_Lower Loft

PR\_Rear First Floor 2.41 m

EX\_Rear GF -0.1 m

EX\_Rear GL -0.19 m

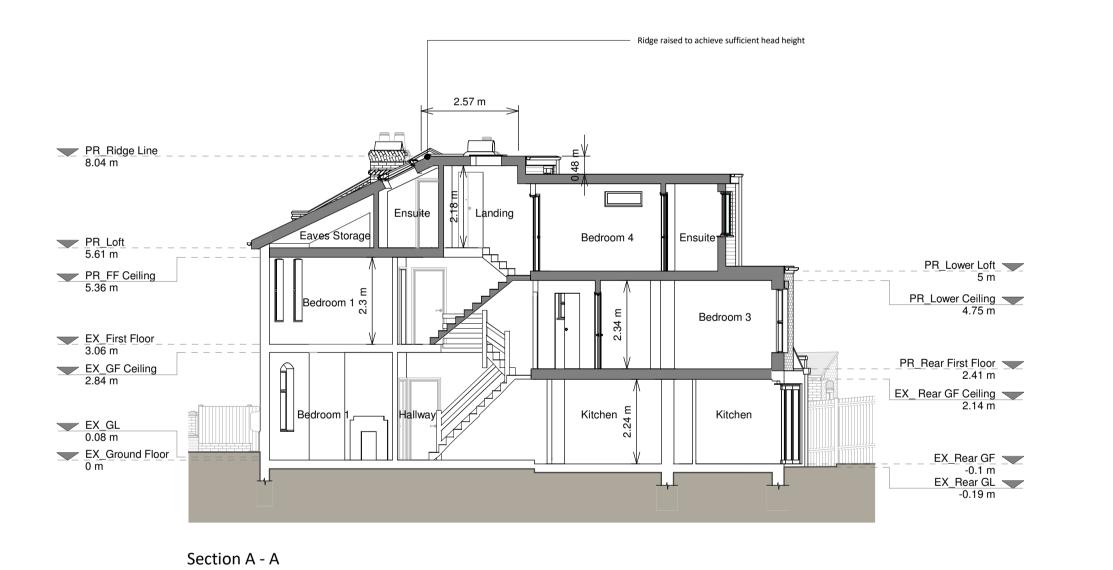

KEY Existing walls — — — Boundary line

Brickwork / Walls - London stock brick to match existing and tiled timber walls for dormer

RWP's / Gutter's / Fascia's - Black uPVC downpipes and gutters, black timber boxed fascia

Windows - Timber framed sash windows

Proposed Materials:

Flat roof - Fiberglass

Proposed walls — — Proposed beam Proposed staircase — Proposed windows — — 1.5m head height Proposed rooflight — — 1.8m head height

 $\left( \mathbf{z}\right)$ Planning Issue 29/02/2024

RESI® Grow your home Proposed first floor rear extension, loft conversion with rear main dormer, raised ridge, outrigger dormer and all associated works at 51 Archdale

Road, London, SE22 9HL Planning Drawings

> Safa Ali Proposed Drawings

1:100 @ A1 1 0 1 2 3 4 5 SCALE 1:100 m Date Feb 2024 Drawing No. Rev B195049-3100 ( Option 1 ) A