




Existing Roof Plan
Scale: 1:50 @ A1 Print

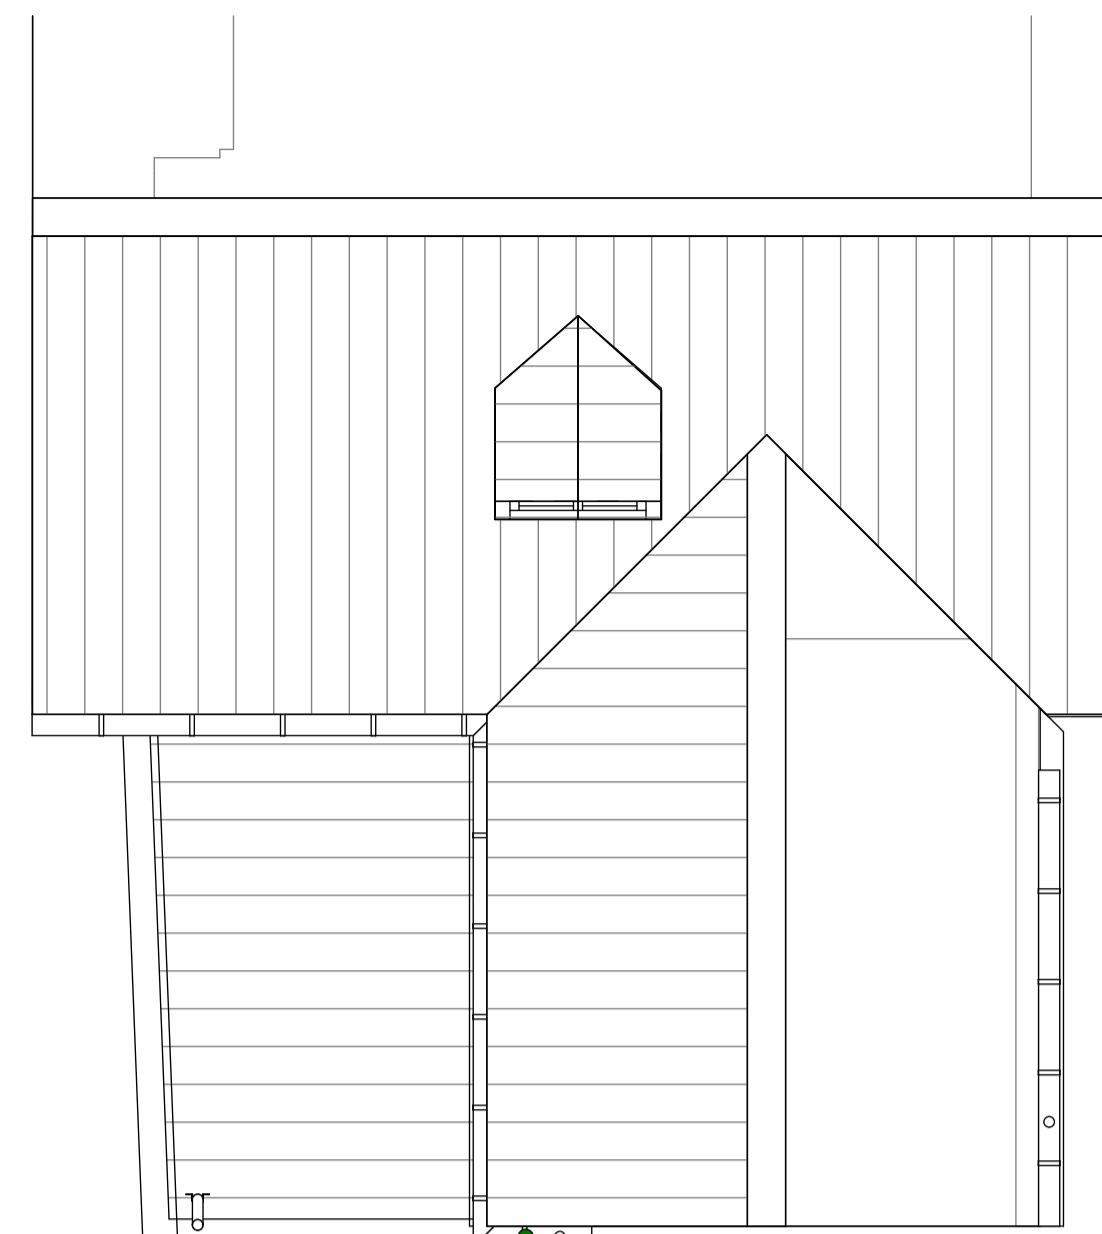

Proposed Roof Plan
Scale: 1:50 @ A1 Print

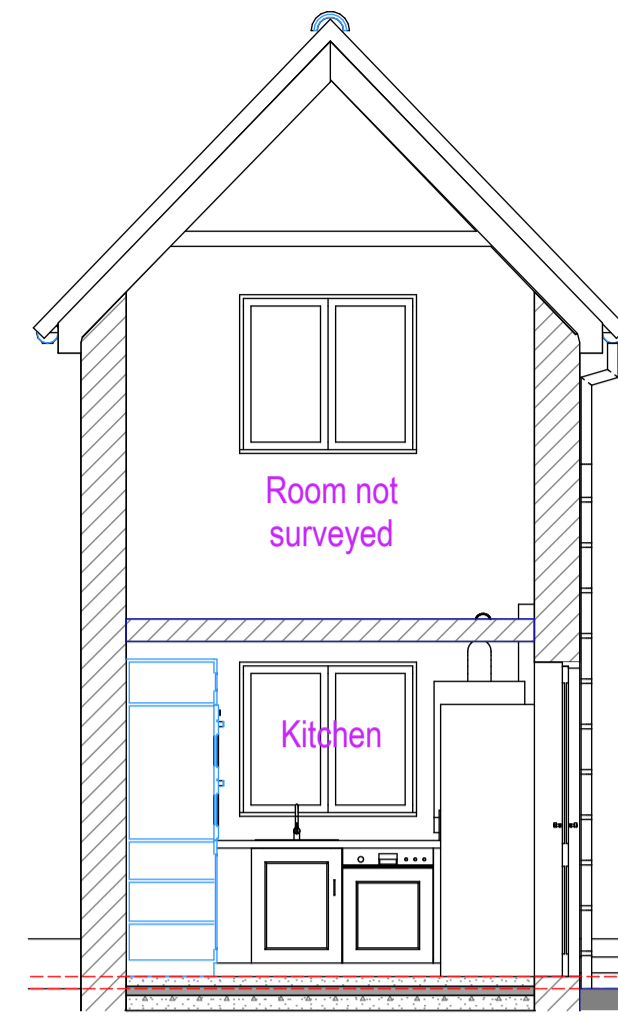


Existing Section Thro' '-B'-'B'
Scale: 1:50 @ A1 Print

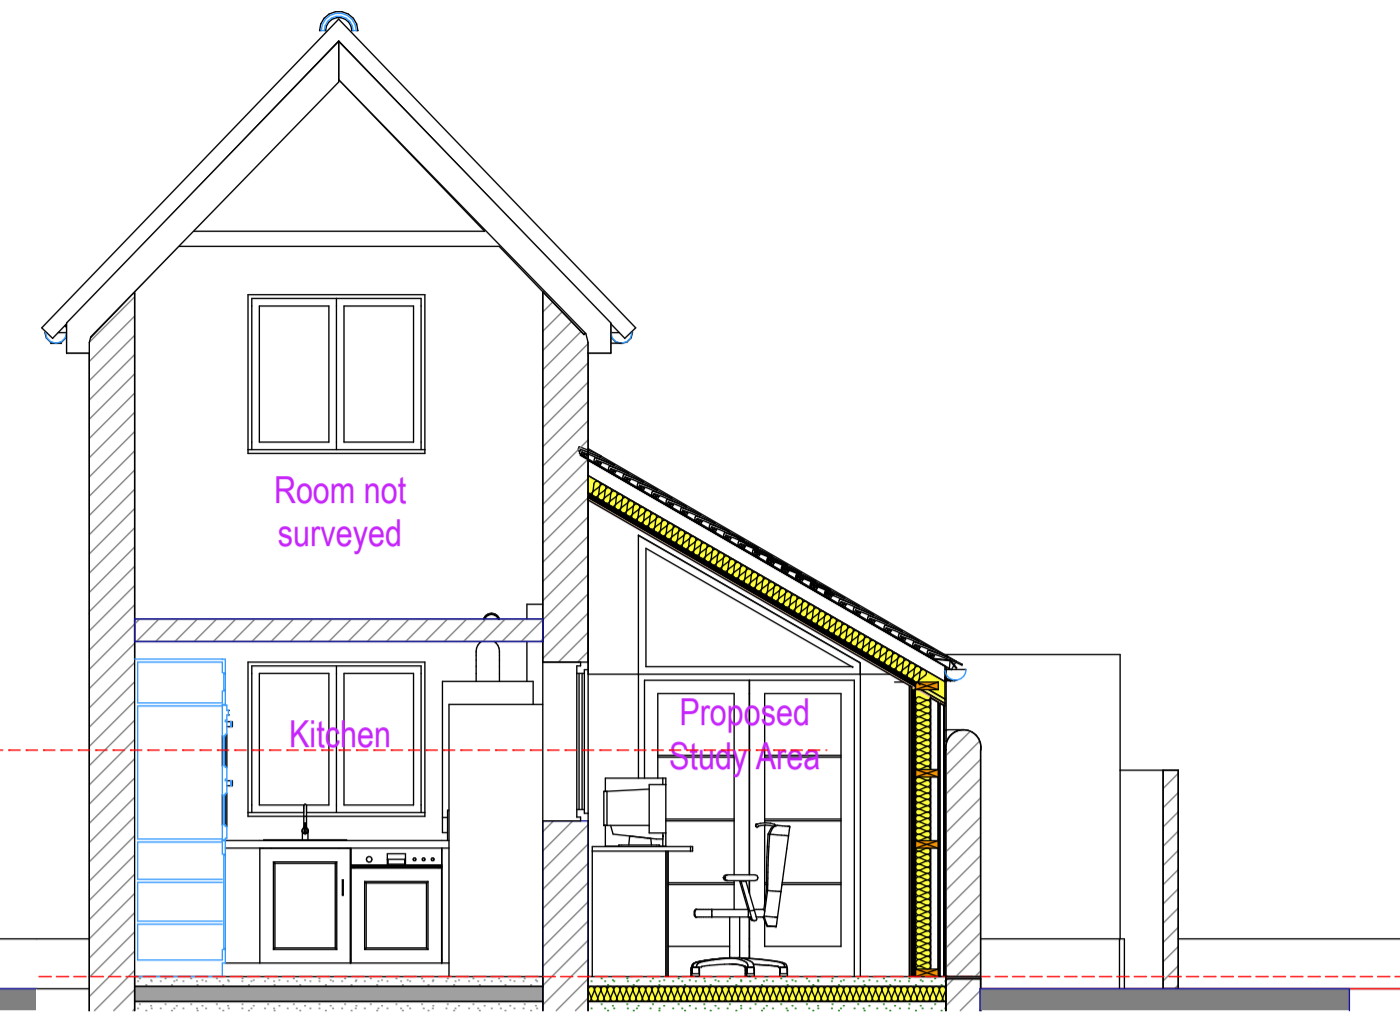

Proposed Section Thro' '-B'-'B'
Scale: 1:50 @ A1 Print





3D Rear/Side View - Existing
Scale: 1:100

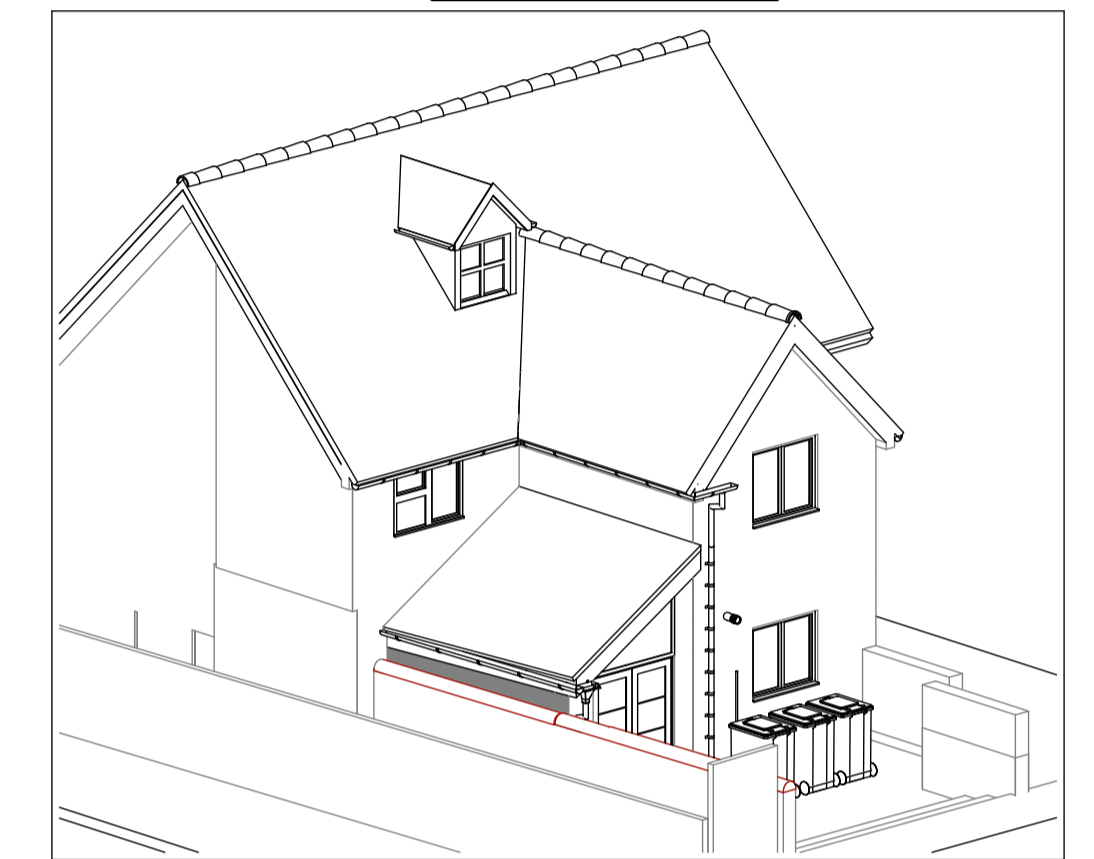


3D Rear/Side View - Proposed
Scale: 1:100




Existing/ Proposed Section Thro' '-A'-'A'
Scale: 1:50 @ A1 Print

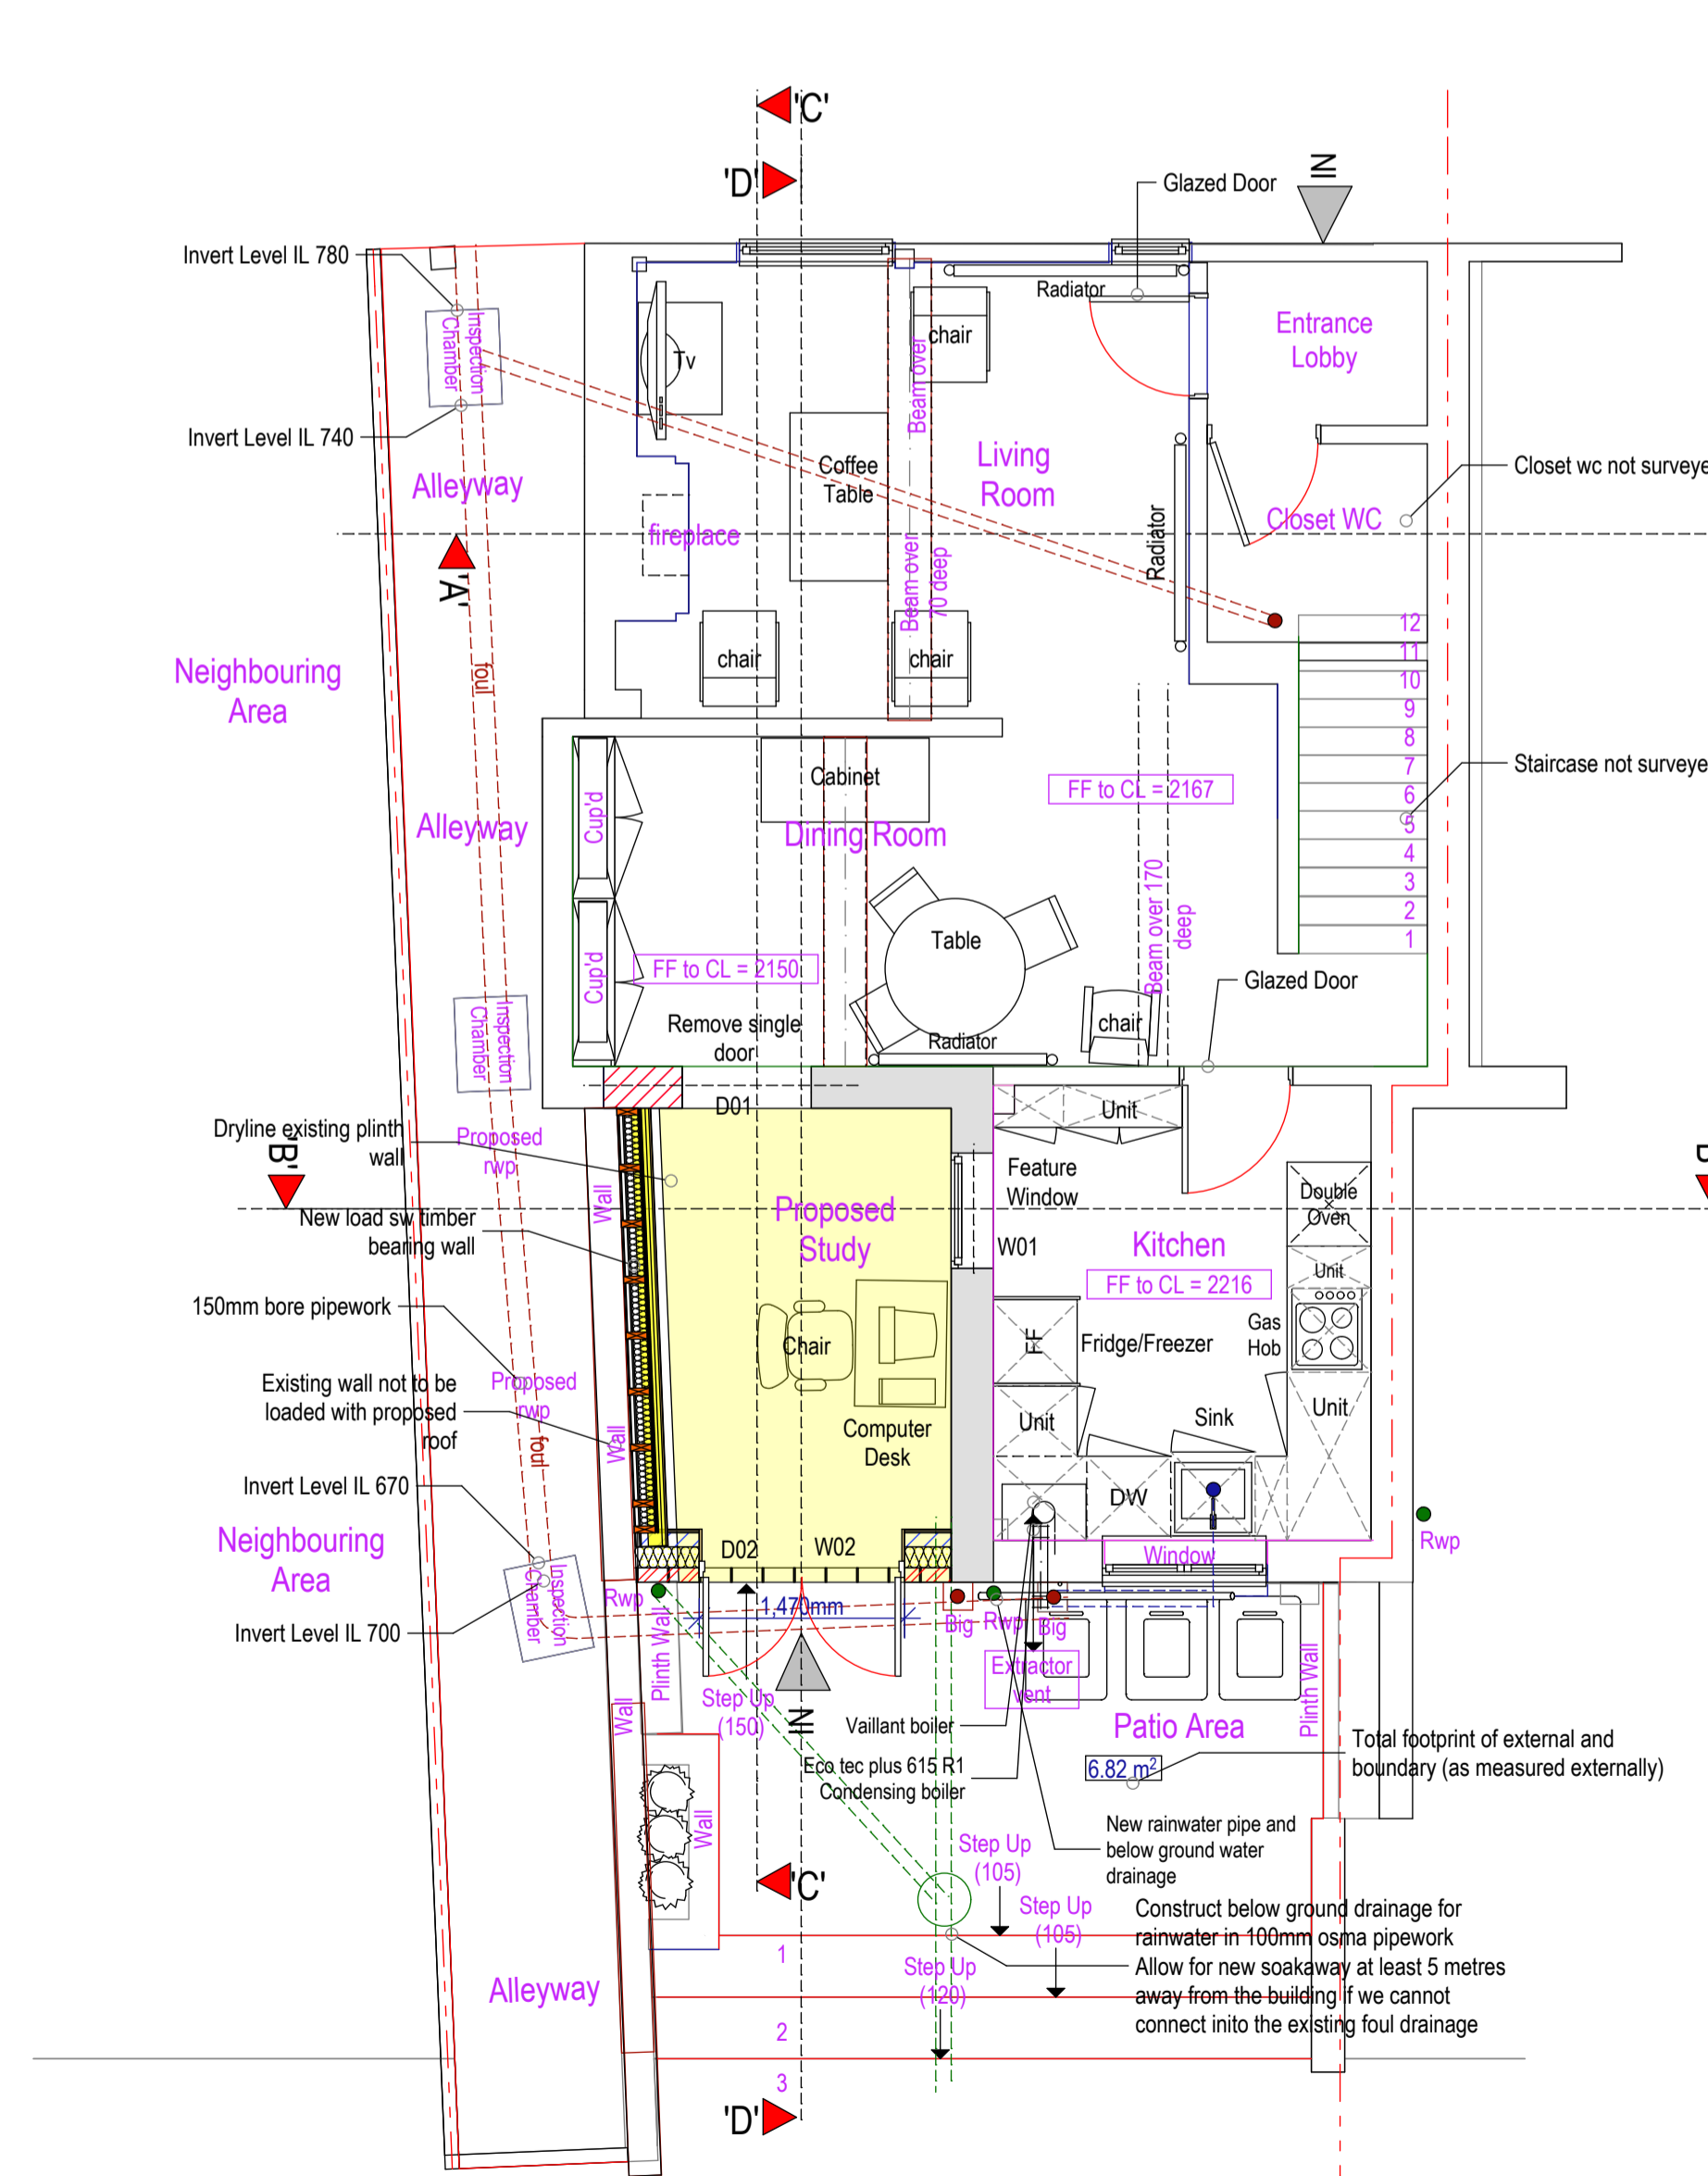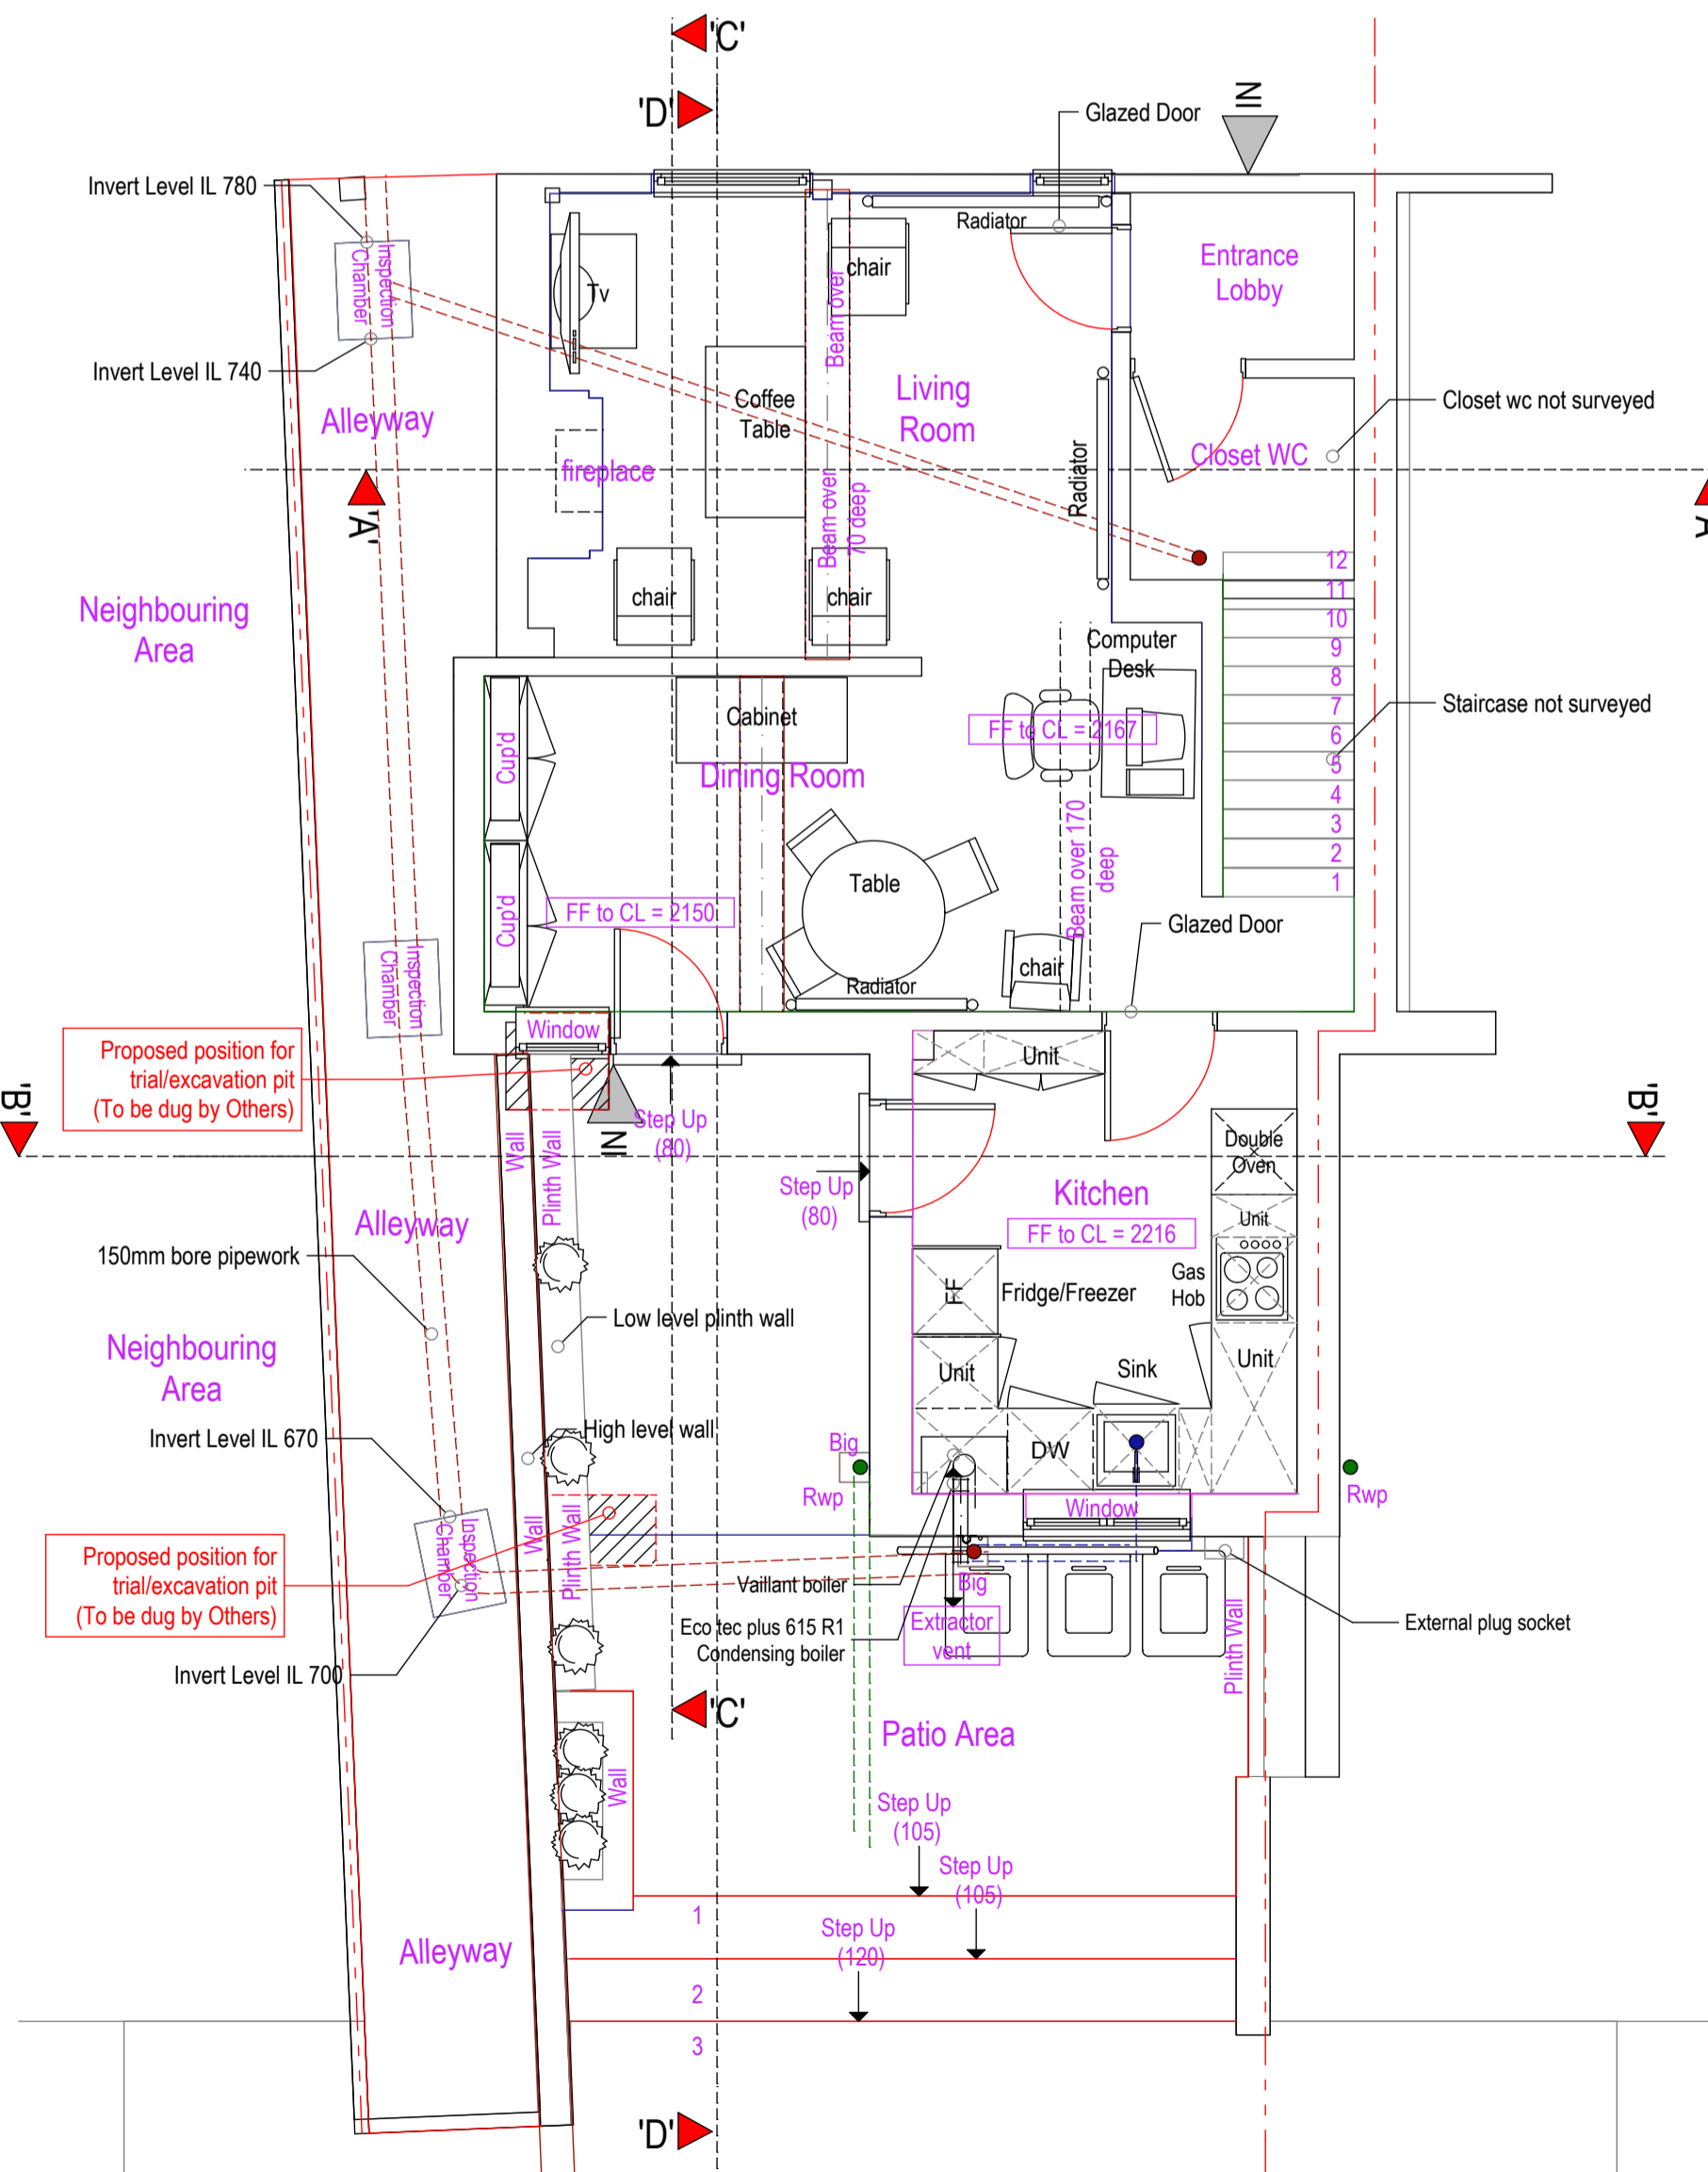

Proposed Ground Floor Plan
Scale: 1:50 @ A1 Print

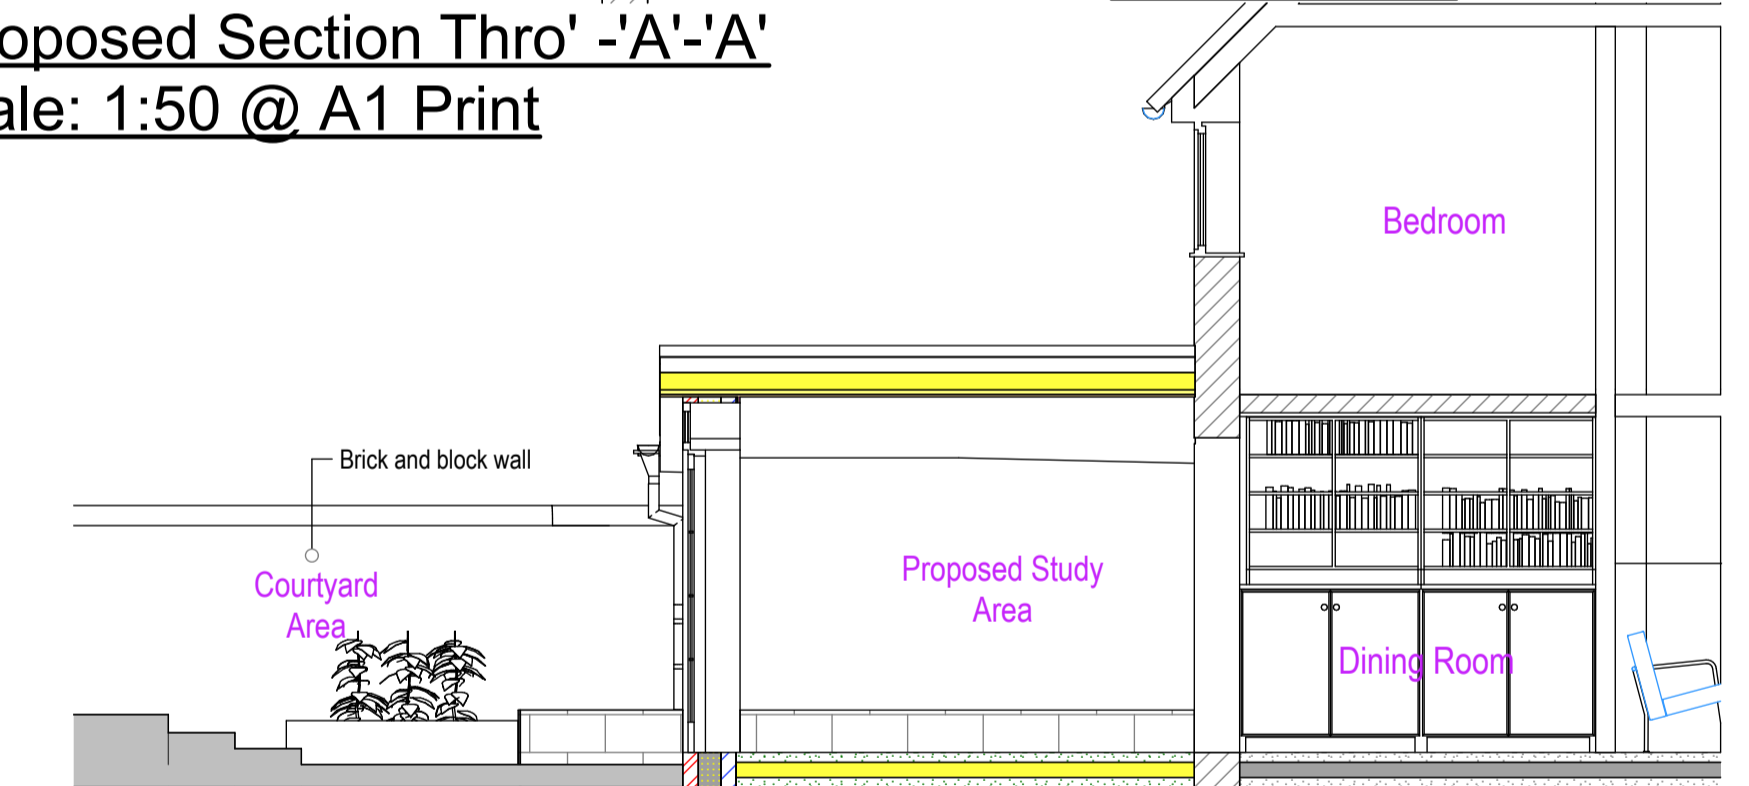

Proposed Section Thro' '-C'-'C'
Scale: 1:50 @ A1 Print

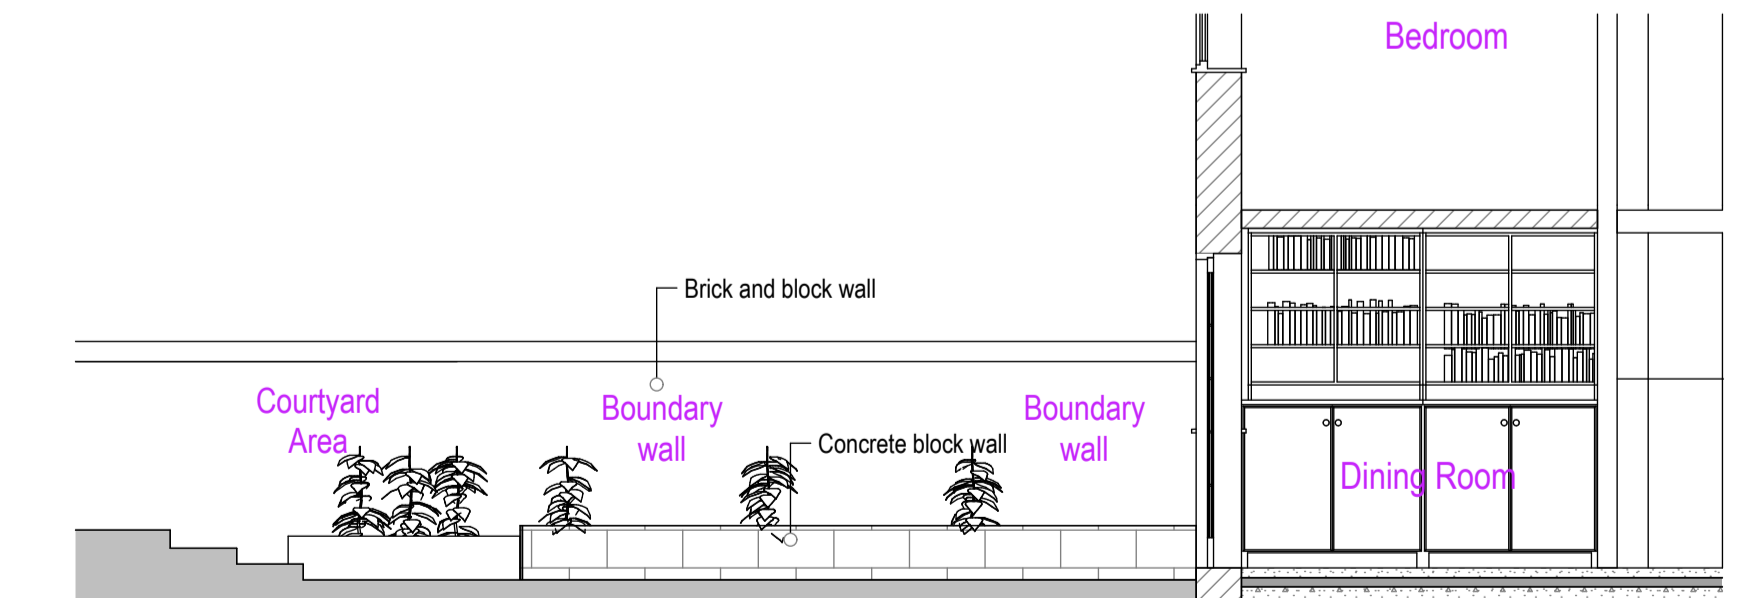

Existing Section Thro' '-C'-'C'
Scale: 1:50 @ A1 Print

OPTION B
NO INCREASE IN BOUNDARY WALL

PL0 29.01.24 : Issued to client for approval : mnl

MNL DESIGNS LTD

5 Heather Close Thurston Bury St. Edmunds Suffolk IP31 3PX **tele:** 01359 232507 **Mo:** 07827 683 702 **e:** lewisnm521@gmail.com

client: **Mr. William Pate** job: **43 Whiting Street Bury St. Edmunds Suffolk IP33 1NP** drawing: **Existing & Proposed Floor plans/sections/ 3D Views of the Property**

scale: **as shown** date: **29/01/24** dm.: **mnl** job no.: **MNL448** drg no.: **03** rev.: **PL0**