




Northwest Elevation @1:100

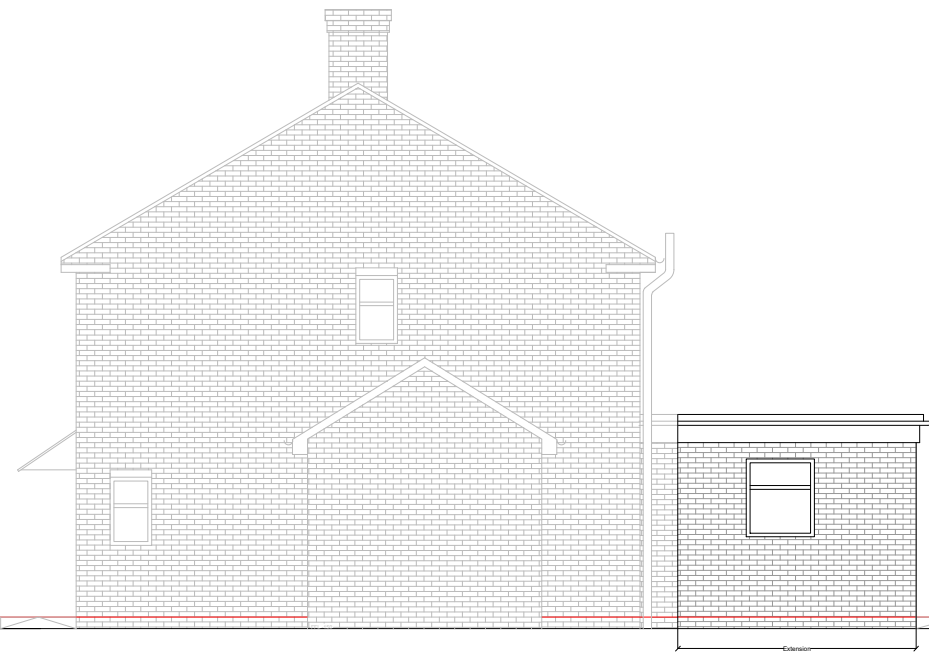

Southeast Elevation @ 1:100

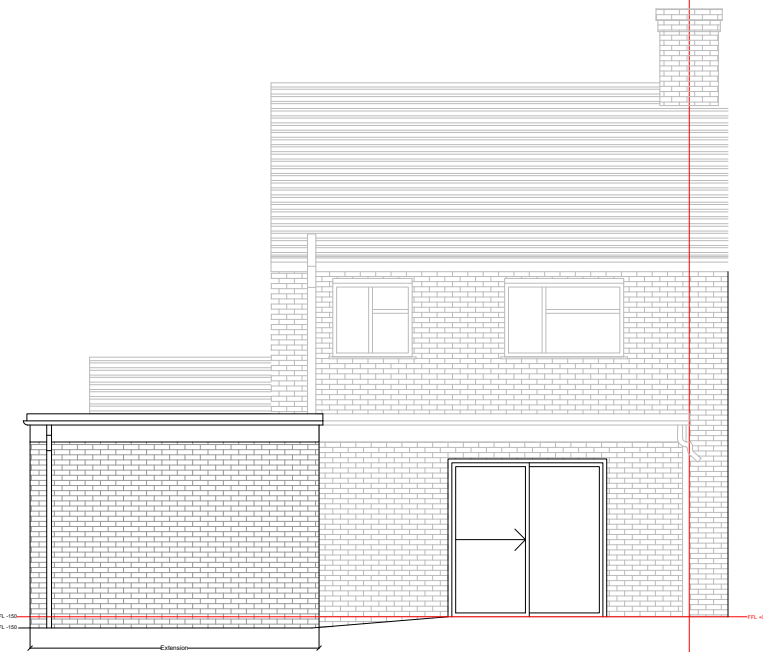

Northeast Elevation @1:100

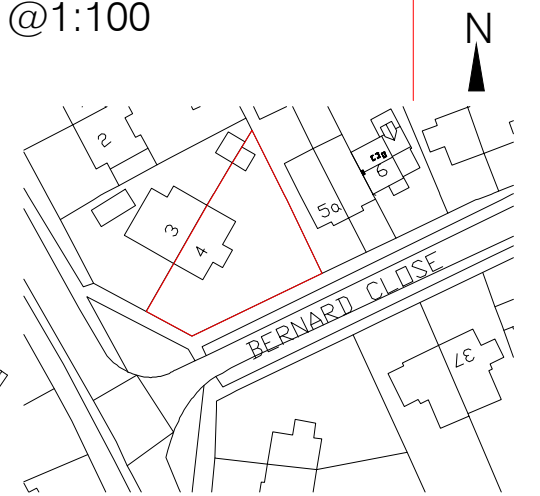

Location Plan @1:1250



Note:
Dimensions are to structural components

rev	date	notes
A	08.11.23	Bathroom amendments actioned. Email dated 07/11/23

project
4 Bernard Close, Cuddington, Aylesbury,
Buckinghamshire HP1 & OAJ

client
Fairhive Homes Ltd

title
Proposed Drawings


scale As Plan @ A3 drg no rev
date 10.11.23 C29-23-201 A
drawn by HMD

Peter North & Partners
CHARTERED SURVEYORS
St Mary's Court, The Broadway, Amersham,
Bucks, HP7 0UT

tel: 01494 784444
fax: 01494 784407
email: info@pnsurveyors.co.uk



This drawing and the works depicted are the copyright of Peter North and Partners Chartered Surveyors and may not be reproduced or amended in any form except by written permission. No liability will be accepted for amendments made by other persons.

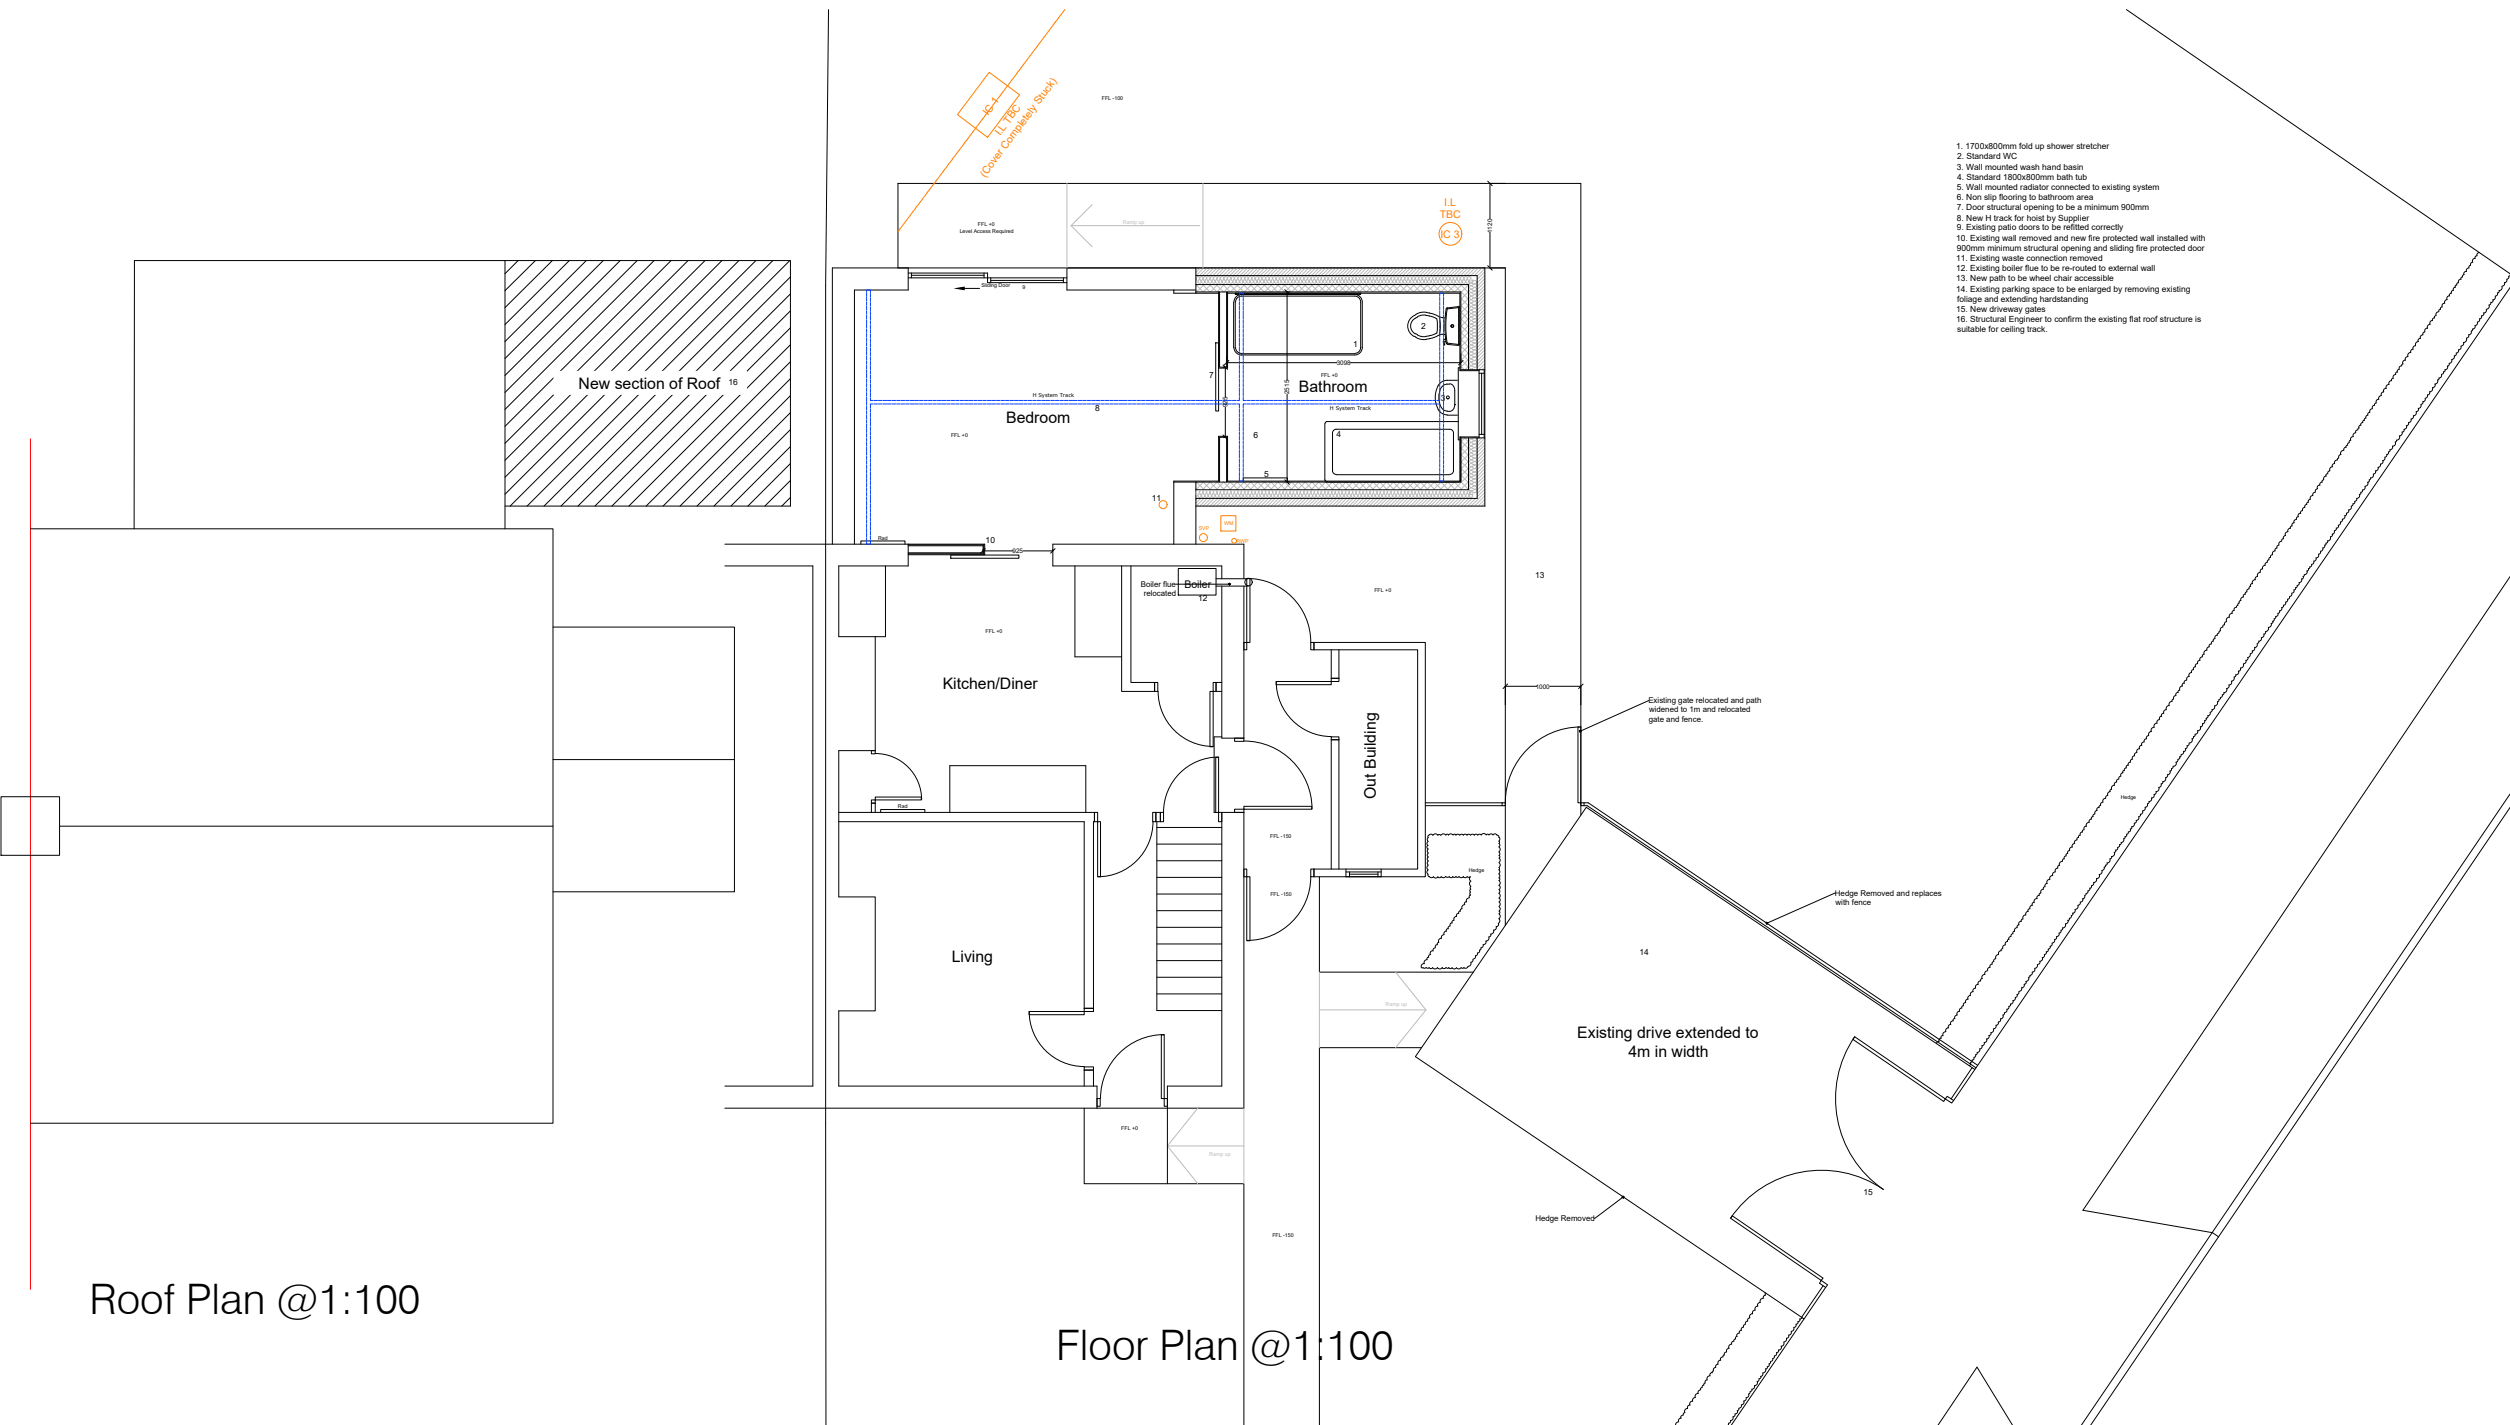

Roof Plan @1:100

Floor Plan @1:100