





Gross External Area : 179m²
Gross Internal Area : 148m²

PLANNING

Rev.	Date	Description	Drawn
------	------	-------------	-------

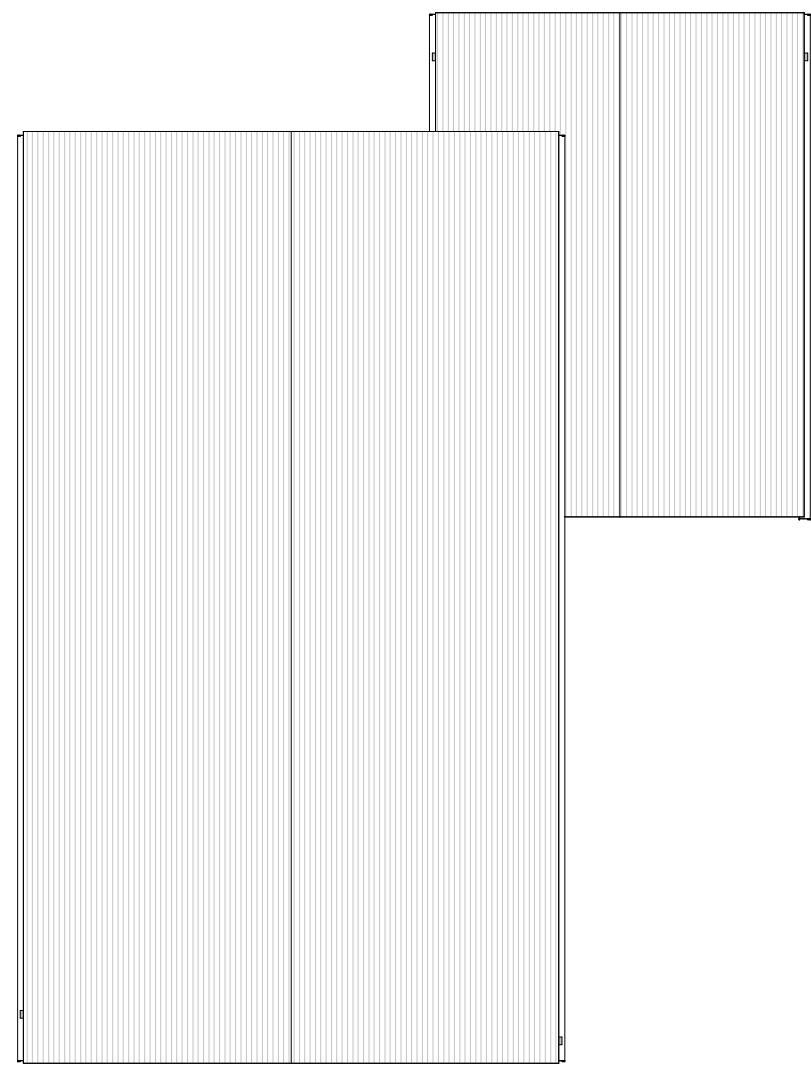

Roof Plan

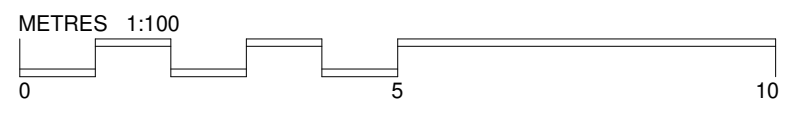

Palmer+ Partners

Hannaford Project Management
Land to the rear of Orchard Cottage, Main Street,
Grendon Underwood, HP18 0SJ
House Type B1

22041 PL 112

Proposed Roof
Plan - B1

Scale: 1 : 100 @A3
Date: January 24
Drawn by: MH