



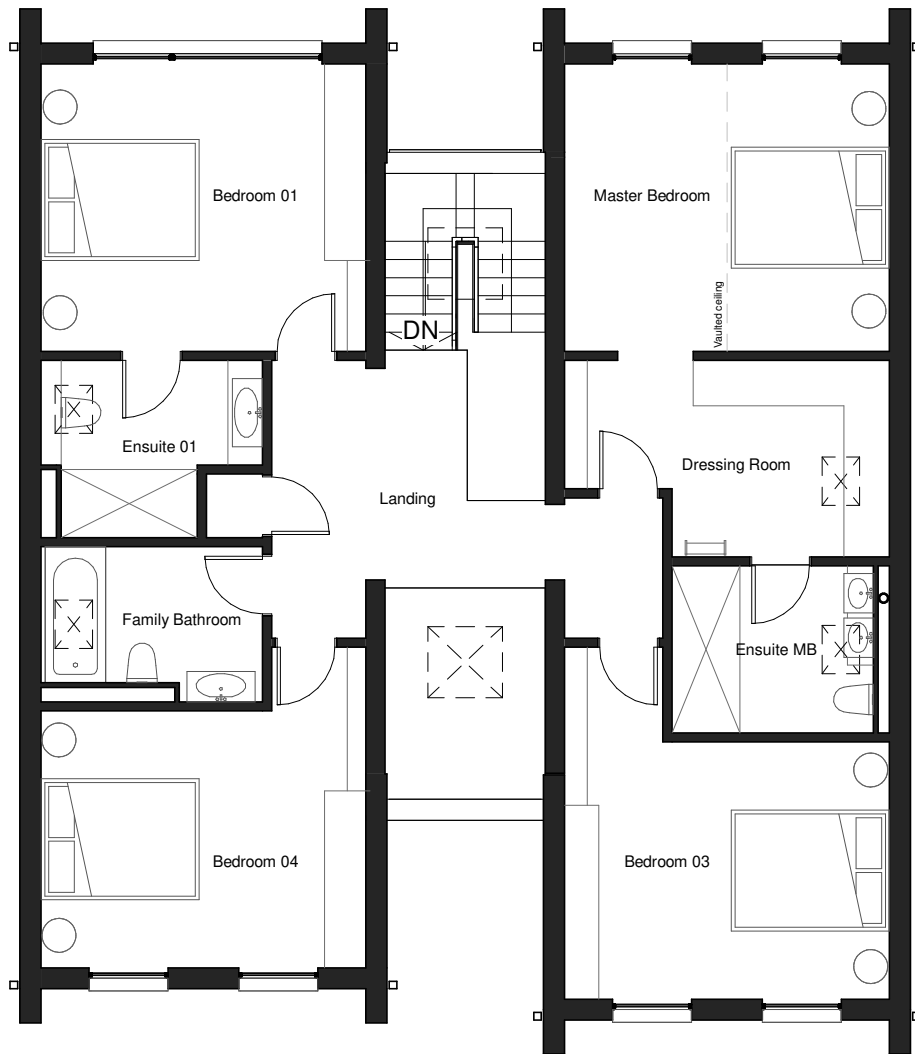

Gross External Area : 282m<sup>2</sup>  
 Gross Internal Area : 239m<sup>2</sup>


## Planning

Rev.	Date	Description	Drawn
------	------	-------------	-------

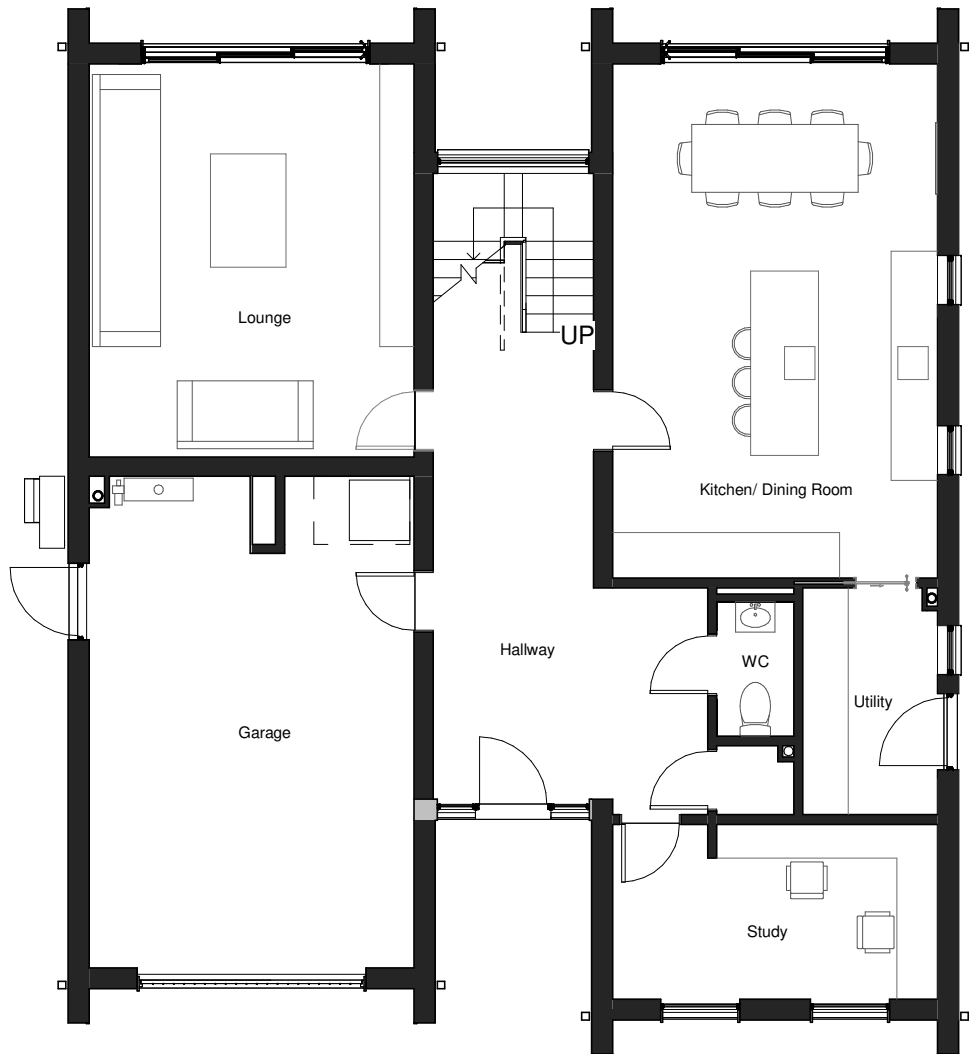

Ground Floor Plan

First Floor Plan

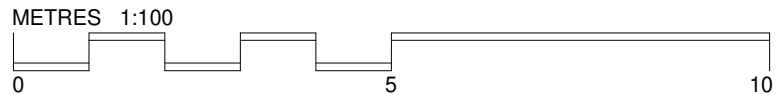

# Palmer+ Partners

Darren Jones  
 22041 - Land to the rear of Orchard Cottage, Main Street,  
 Grendon Underwood, HP18 0SJ  
 House Type B2

22041 PL 110

Proposed Floor  
 Plans - B2

Scale: 1 : 100 @A3  
 Date: January 24  
 Drawn by: MH