



Gross External Area : 179m<sup>2</sup>  
 Gross Internal Area : 148m<sup>2</sup>

## PLANNING

Rev.	Date	Description	Drawn
------	------	-------------	-------




Proposed Front Elevation





Proposed Side Elevation



Proposed Rear Elevation

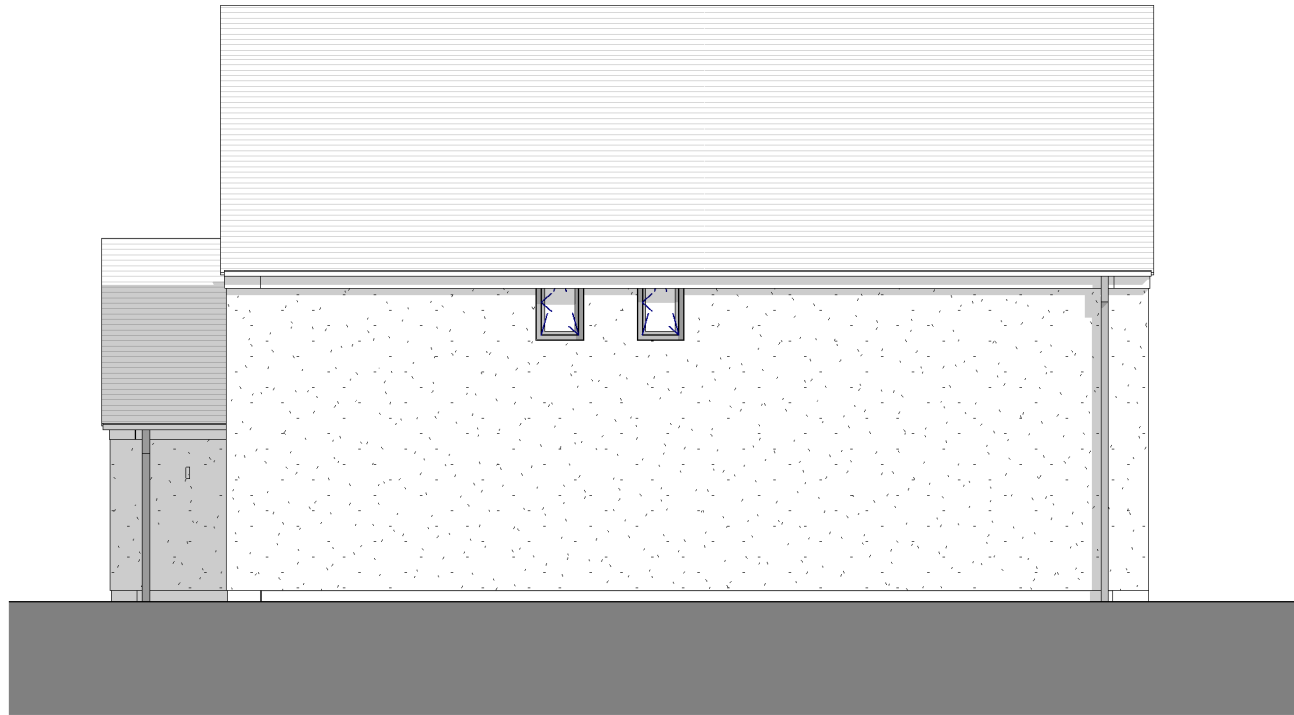

Proposed Side Elevation

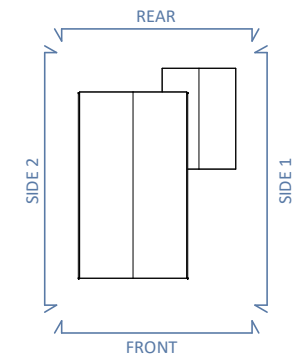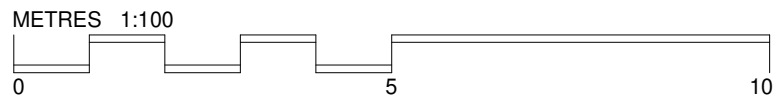

# Palmer+ Partners

Hannaford Project Management  
 Land to the rear of Orchard Cottage, Main Street,  
 Grendon Underwood, HP18 0SJ  
 House Type B1

22041 PL 210

Proposed  
 Elevations - B1

Scale: As indicated A3  
 Date: January 24  
 Drawn by: MH