




Gross External Area : 282m²
 Gross Internal Area : 239m²

Planning

Rev.	Date	Description	Drawn
------	------	-------------	-------




Proposed Front Elevation

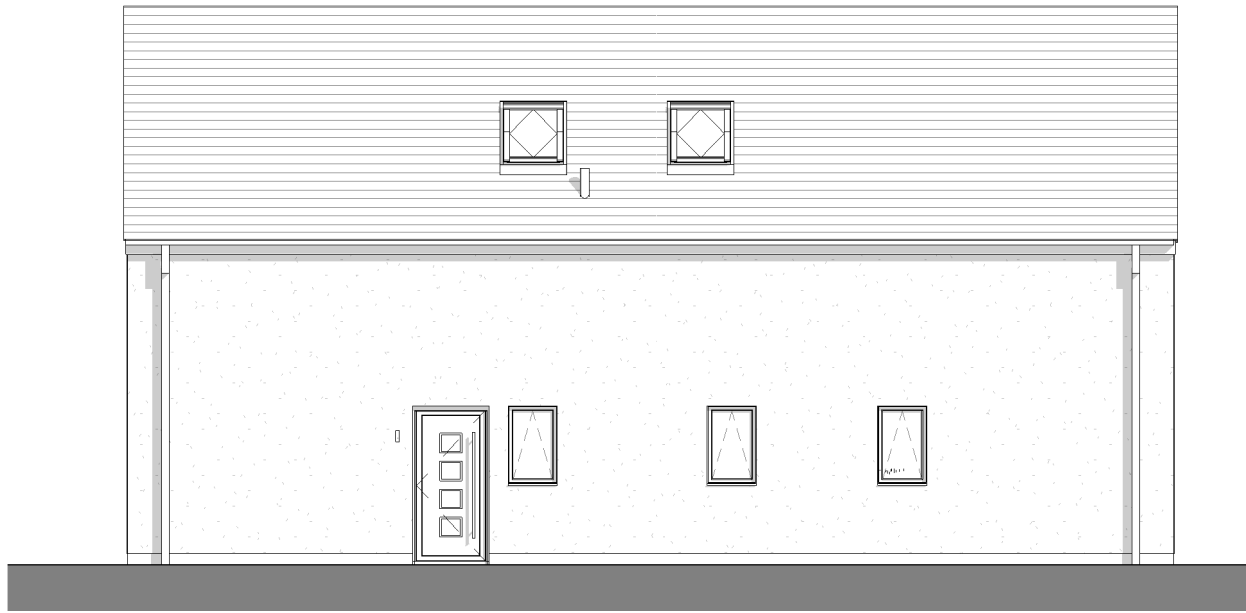



Proposed Side 1 Elevation



Proposed Rear Elevation

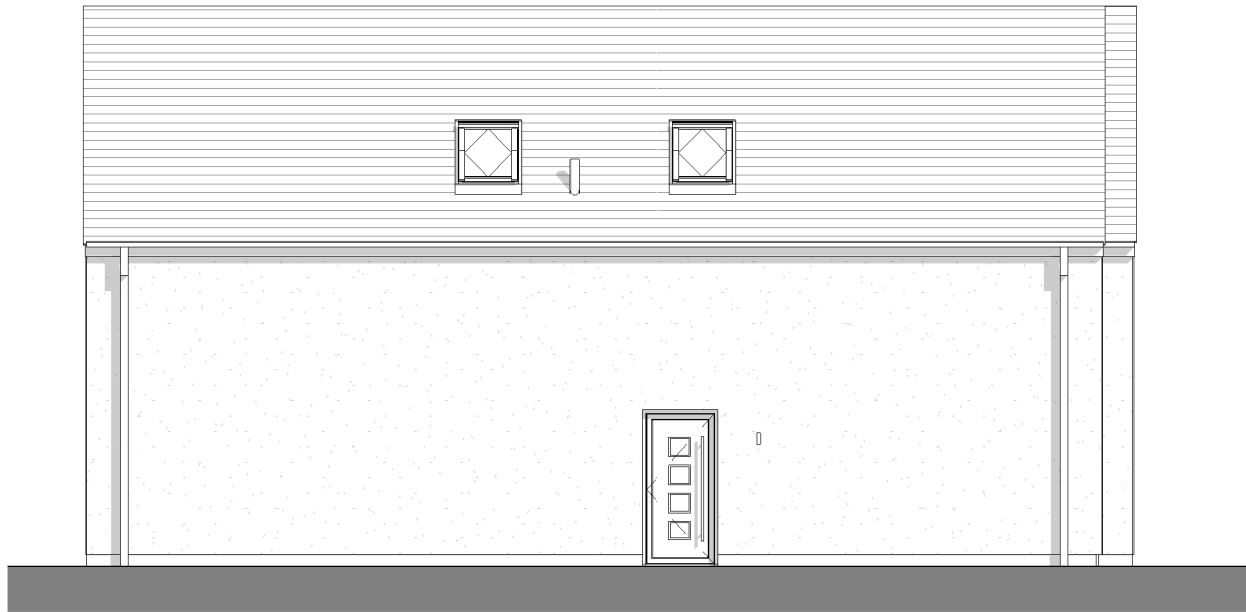

Proposed Side 2 Elevation

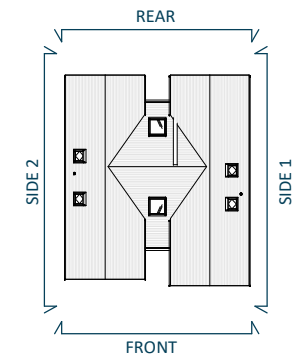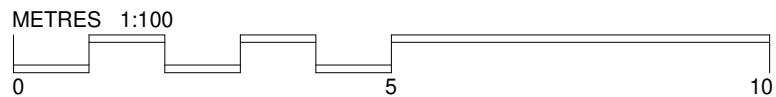

Palmer+ Partners

Darren Jones
 22041 - Land to the rear of Orchard Cottage, Main Street,
 Grendon Underwood, HP18 0SJ
 House Type B2

22041 PL 210

Proposed Elevations - B2

Scale: As indicated A3
 Date: January 24
 Drawn by: MH