





Gross External Area : 298m²
Gross Internal Area : 250m²

Planning

| Rev. | Date | Description | Drawn |
|------|------|-------------|-------|
|------|------|-------------|-------|

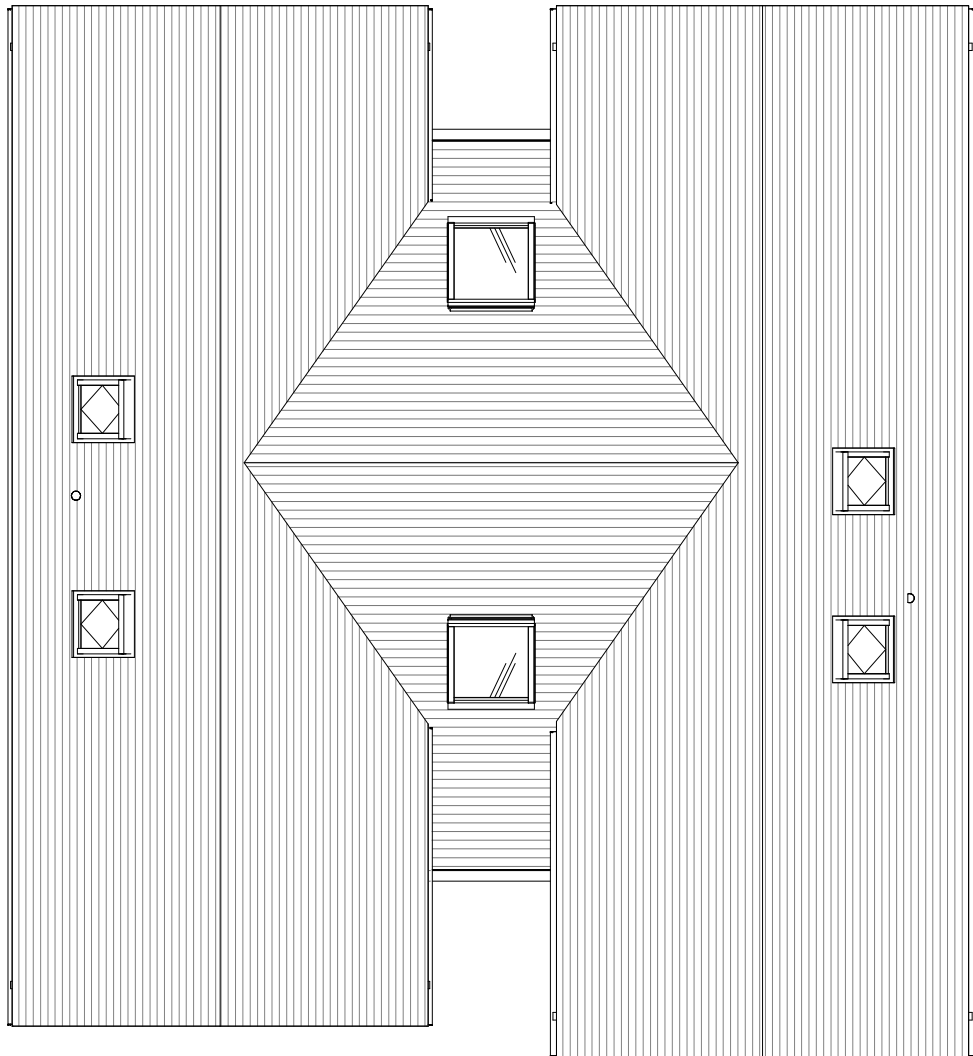

Roof Plan

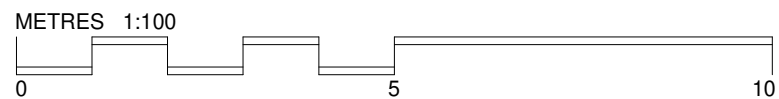

Palmer+ Partners

Darren Jones

22041 - Land to the rear of Orchard Cottage, Main Street,
Grendon Underwood, HP18 0SJ
House Type B3

22041 PL 112

Proposed Roof
Plan - B3

Scale: 1 : 100 @A3

Date: Jan 24

Drawn by: MH