



**EXISTING FRONT ELEVATION**

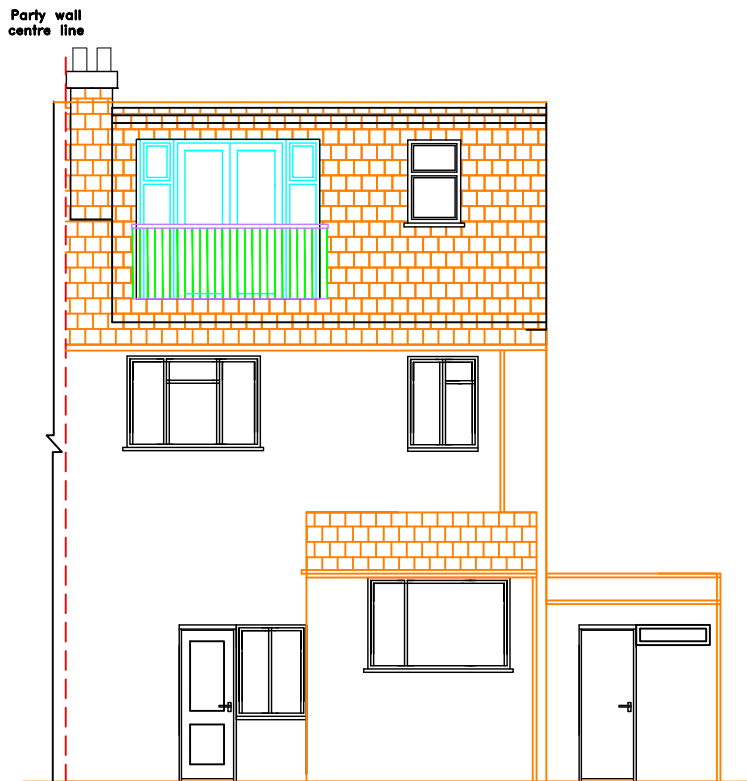


**EXISTING REAR ELEVATION  
(No Changes)**

<a href="http://www.ac-housedesigns.co.uk">www.ac-housedesigns.co.uk</a>	
<b>Site</b> 9 Alberon Gardens, NW11 0AG	
<b>Proposed Work</b> Conversion of Garage into Habitable Room for Disabled Person	
<b>Drawing</b> Existing Elevations	
<b>Drawn by</b> A G	<b>Drawing number</b> 1 / 4
<b>Date</b> 15/02/2024	
<b>Scale</b> 1:100 A4	

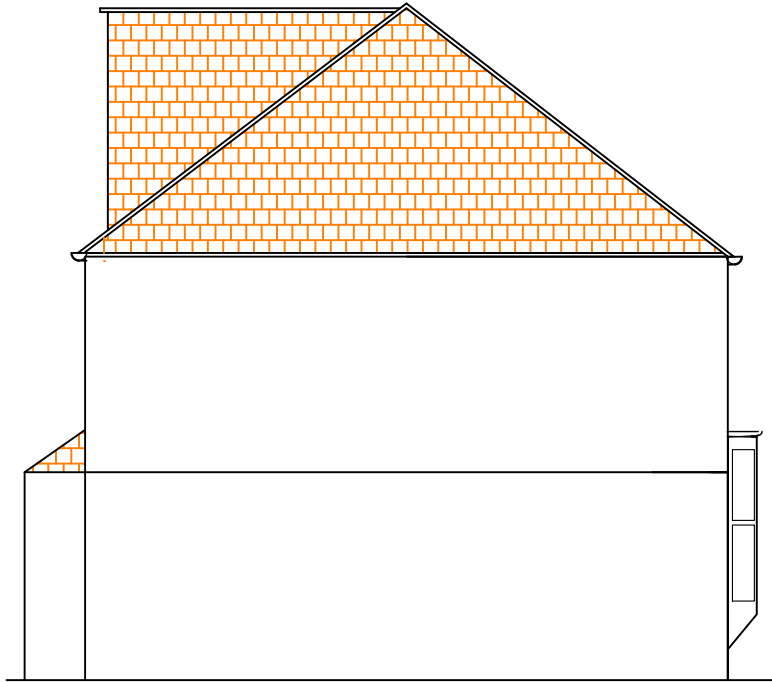


**EXISTING SIDE ELEVATION  
No Changes**

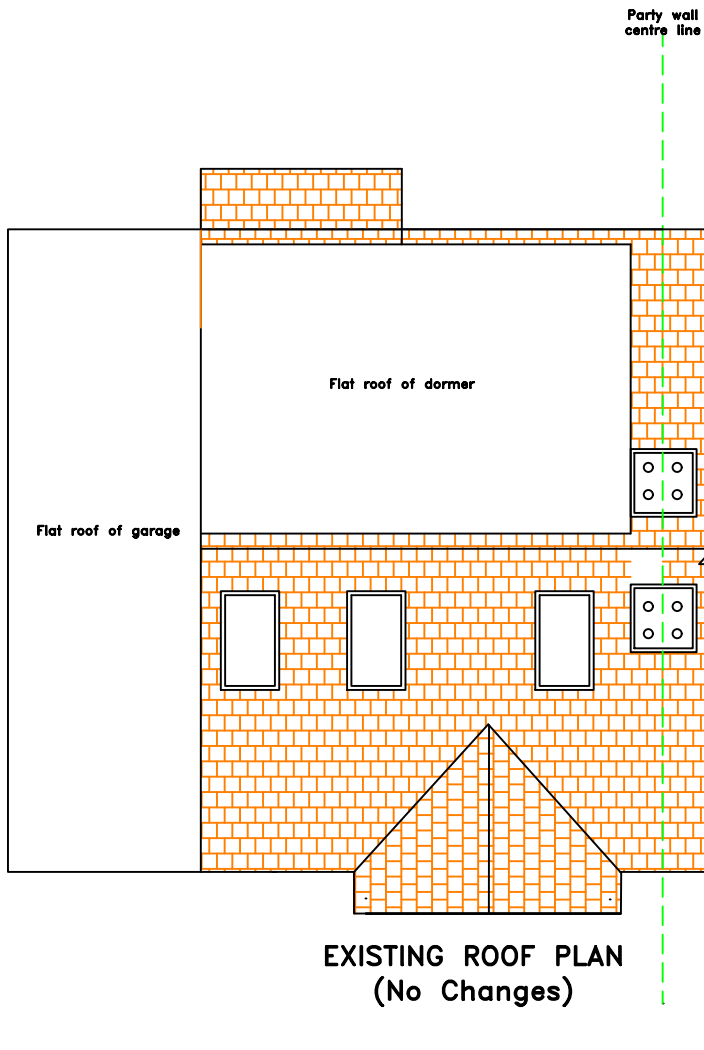


**EXISTING ROOF PLAN  
(No Changes)**


<a href="http://www.ac-housedesigns.co.uk">www.ac-housedesigns.co.uk</a>	
<b>Site</b> 9 Alberon Gardens, NW11 0AG	
<b>Proposed Work</b> Conversion of Garage into Habitable Room for Disabled Person	
<b>Drawing</b> Existing Side Elevation and Existing Roof Plan	
<b>Drawn by</b> A G	<b>Drawing number</b> 2 / 4
<b>Date</b> 15/02/2024	
<b>Scale</b> 1:100 A4	

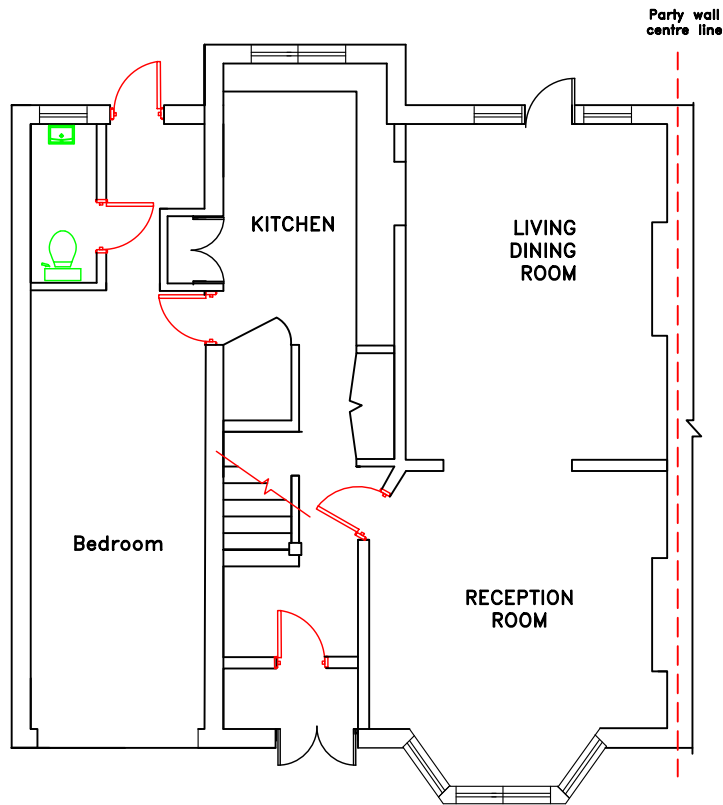

EXISTING GROUND FLOOR PLAN


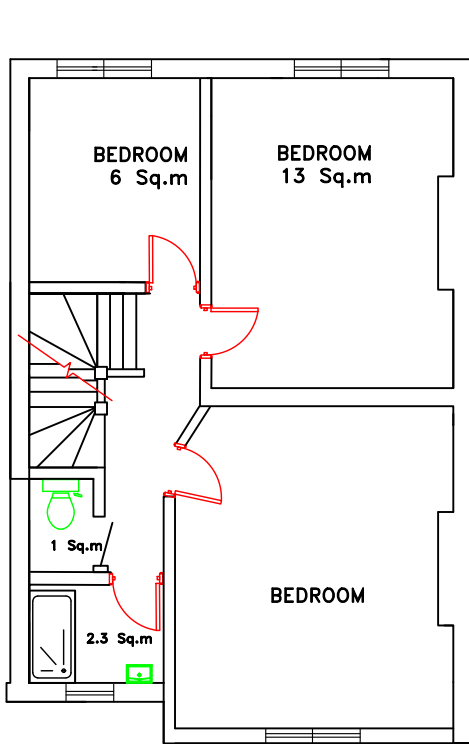


EXISTING 1ST FLOOR PLAN

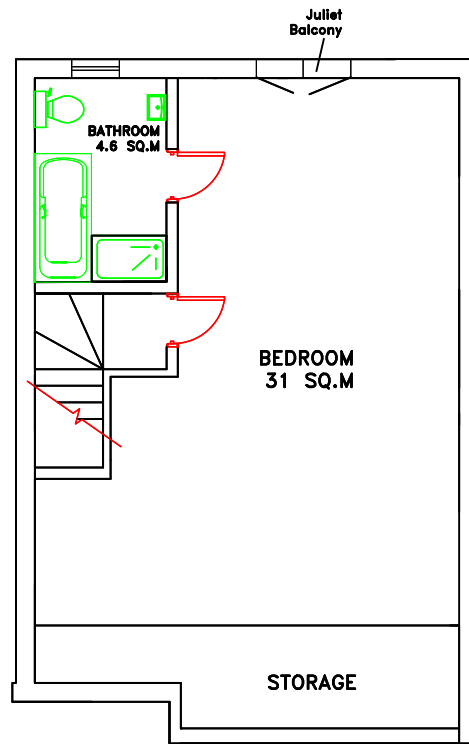

EXISTING 2ND FLOOR PLAN

www.ac-housedesigns.co.uk	
Site 9 Alberon Gardens, NW11 0AG	
Proposed Work Conversion of Garage into Habitable Room for Disabled Person	
Drawing Existing Floor Plans	
Drawn by A G	Drawing number 3/4
Date	15/02/2024
Scale	1:100 A4
0 1 2 3 4 5	

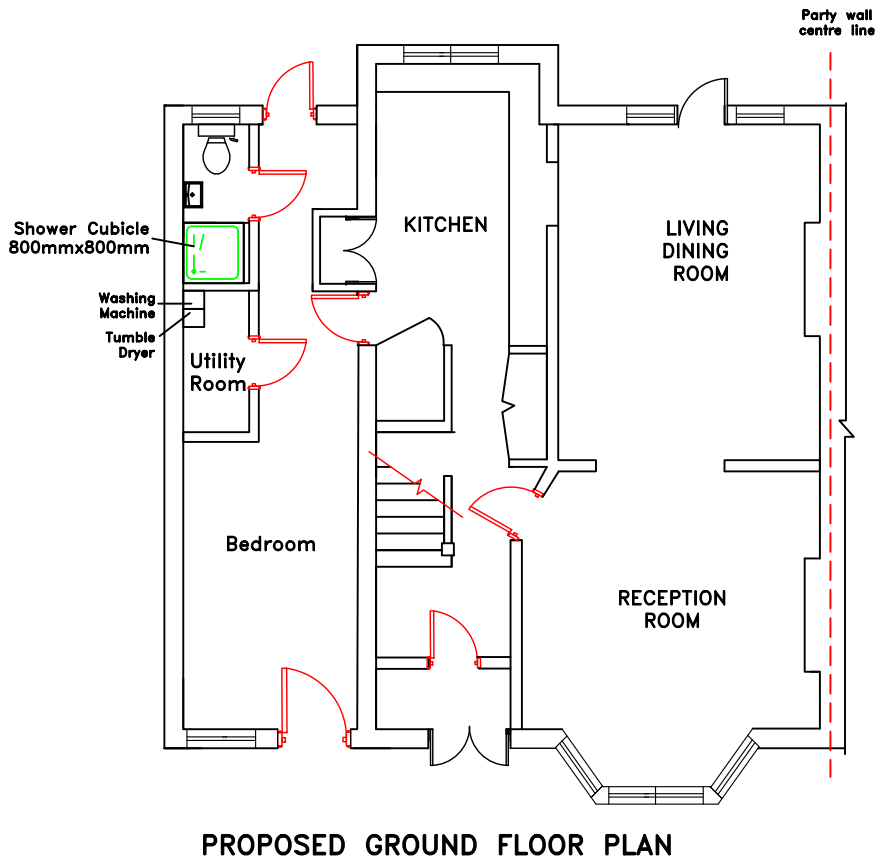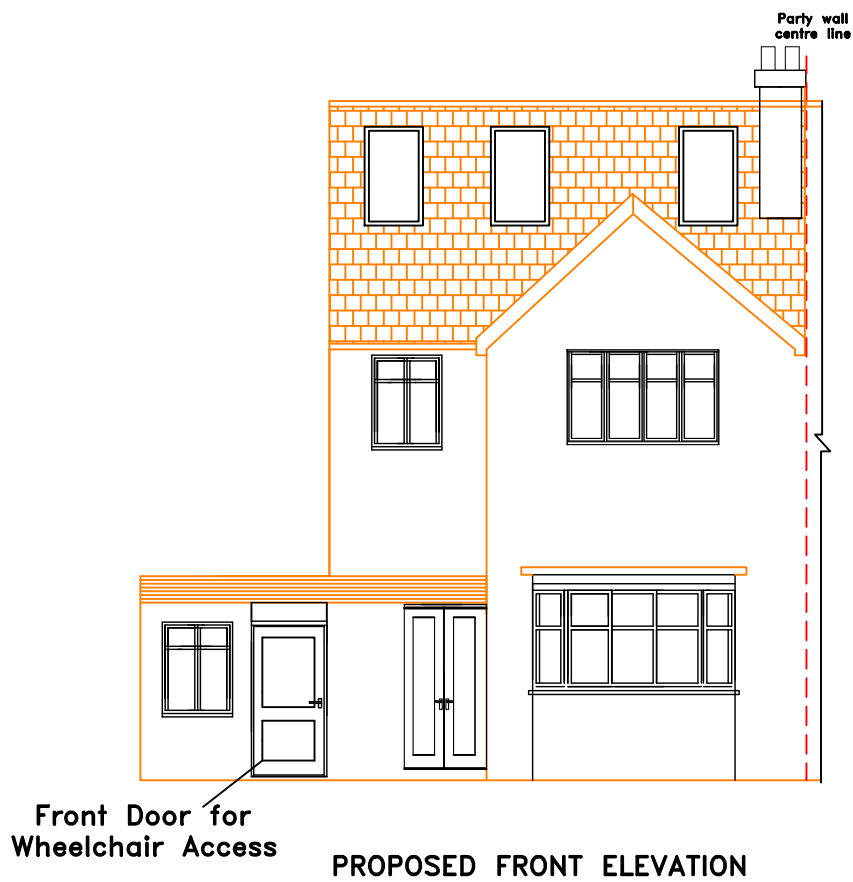

<a href="http://www.ac-housedesigns.co.uk">www.ac-housedesigns.co.uk</a>	
Site 9 Alberon Gardens, NW11 0AG	
Proposed Work Conversion of Garage into Habitable Room for Disabled Person	
Drawing Proposed Front Elevation & Proposed Ground Floor Plan	
Drawn by A G	Drawing number 4 / 4
Date 15/02/2024	
Scale 1:100 A4	