


This scheme may be subject to Town Planning and other necessary consents. Ensure Building Control are notified 48 hours in advance of building works starting on site. Refer / comply with all approvals and associated conditions.


Dimensions, areas and levels where given are only approximate and subject to site survey. All dimensions are to be checked on site. Any discrepancies or variations are to be reported to the Architect before work commences. Figured dimensions only are to be taken from this drawing.

This drawing is to be read in conjunction with all relevant consultants and / or specialists drawings and specifications and any discrepancies or variations are to be reported to the Architect before affected work commences.

This drawing is COPYRIGHT

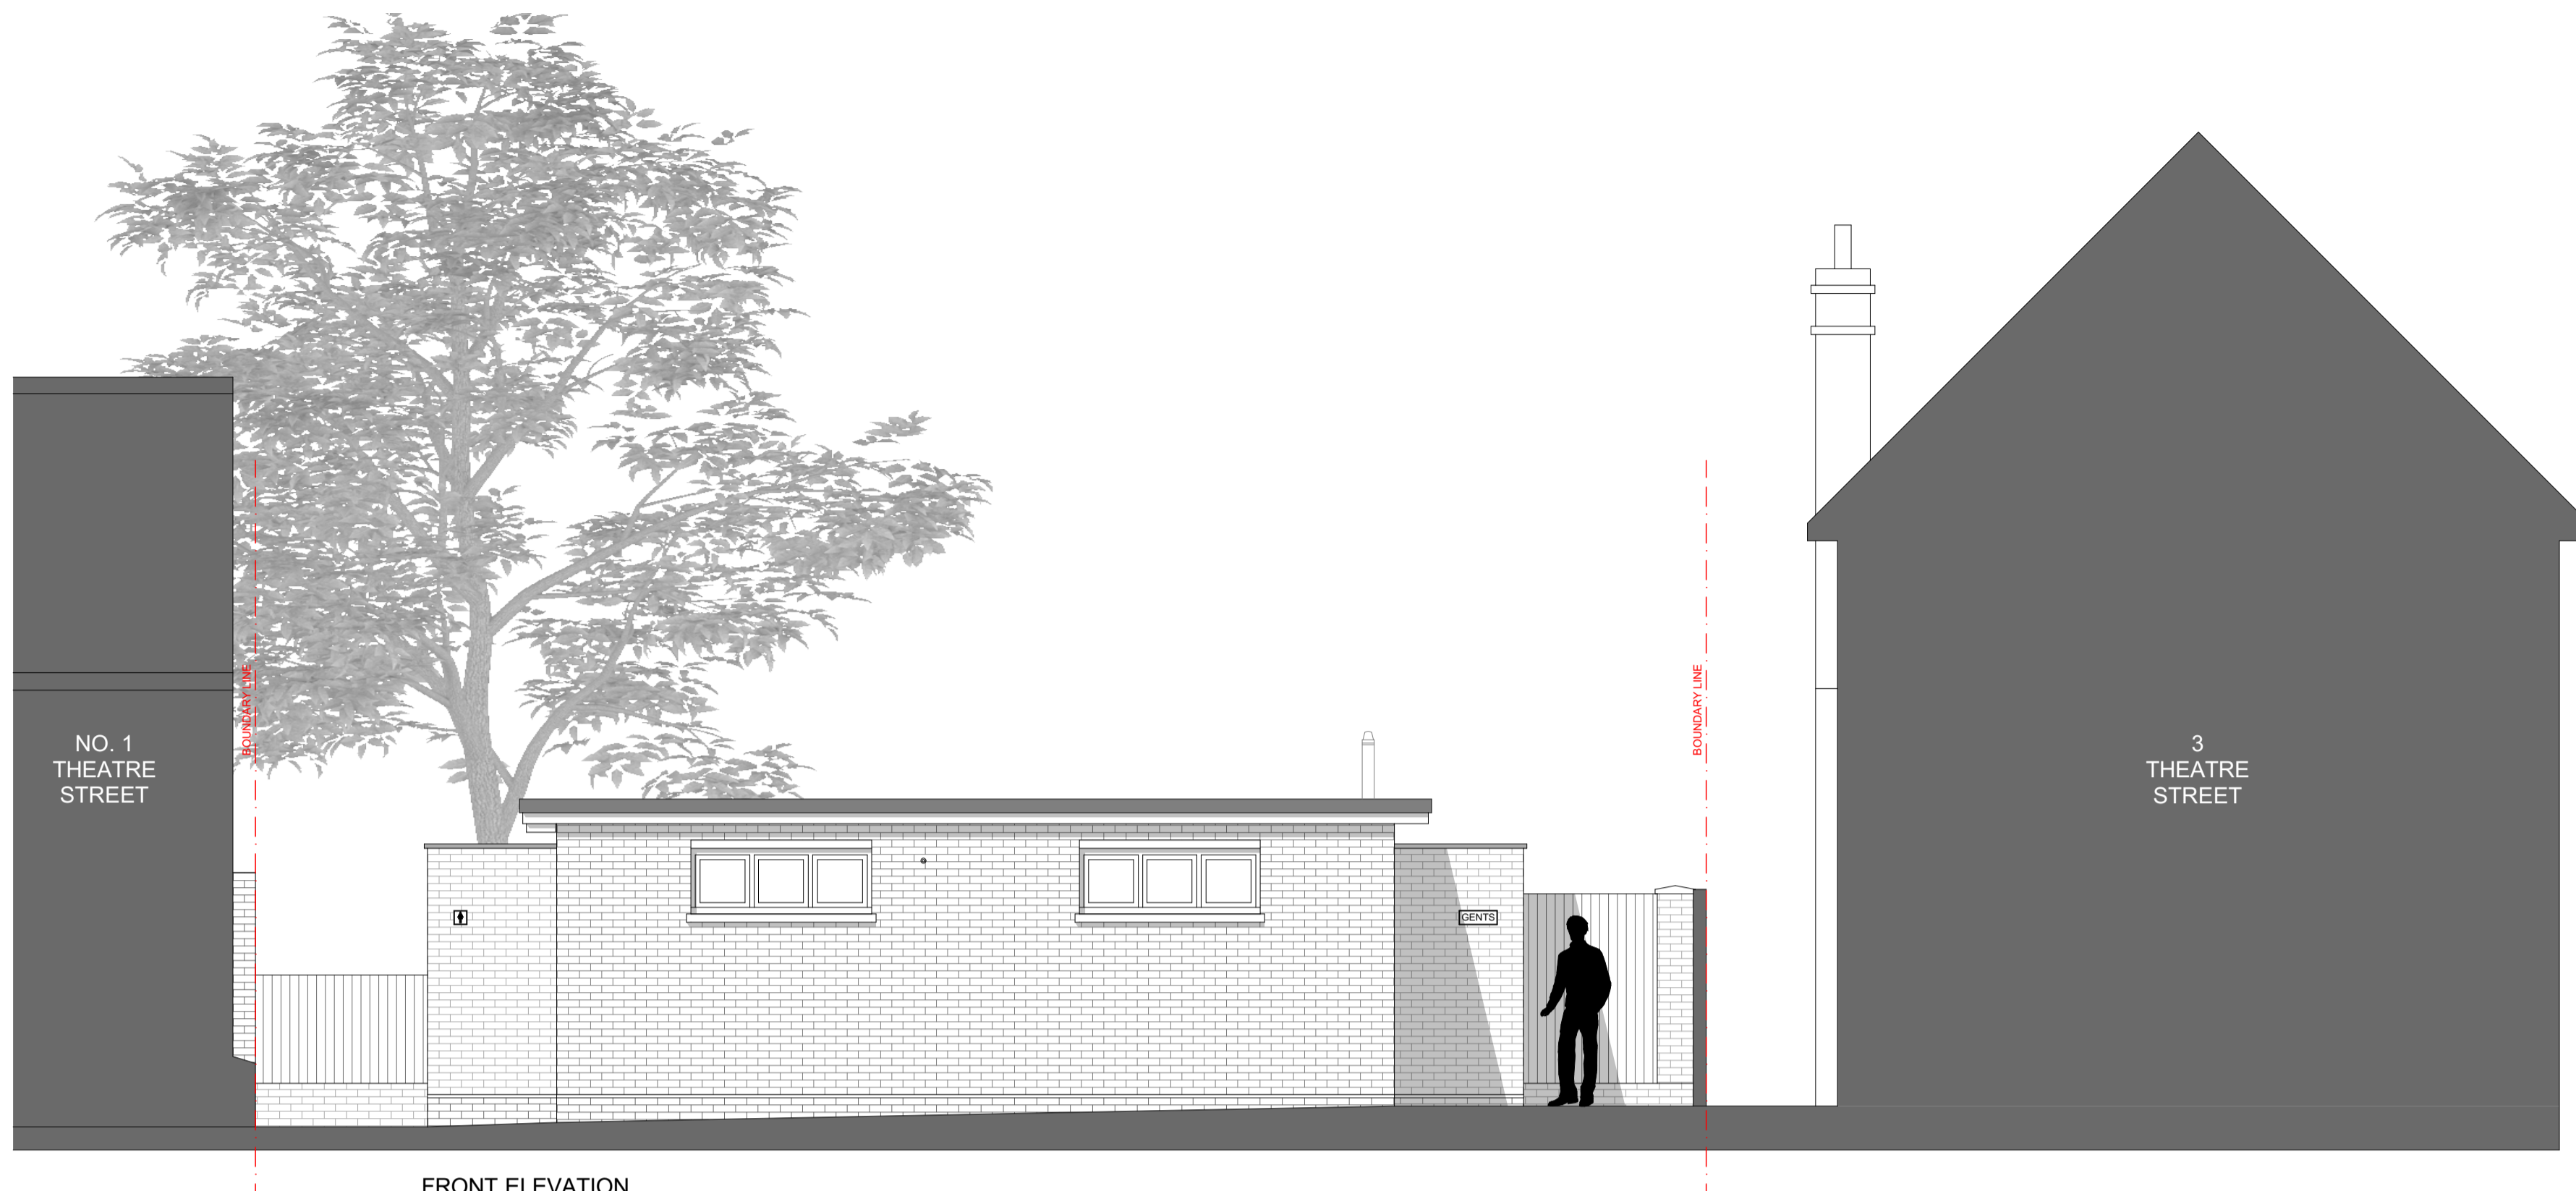

FRONT ELEVATION
(VIEW FROM THEATRE STREET)

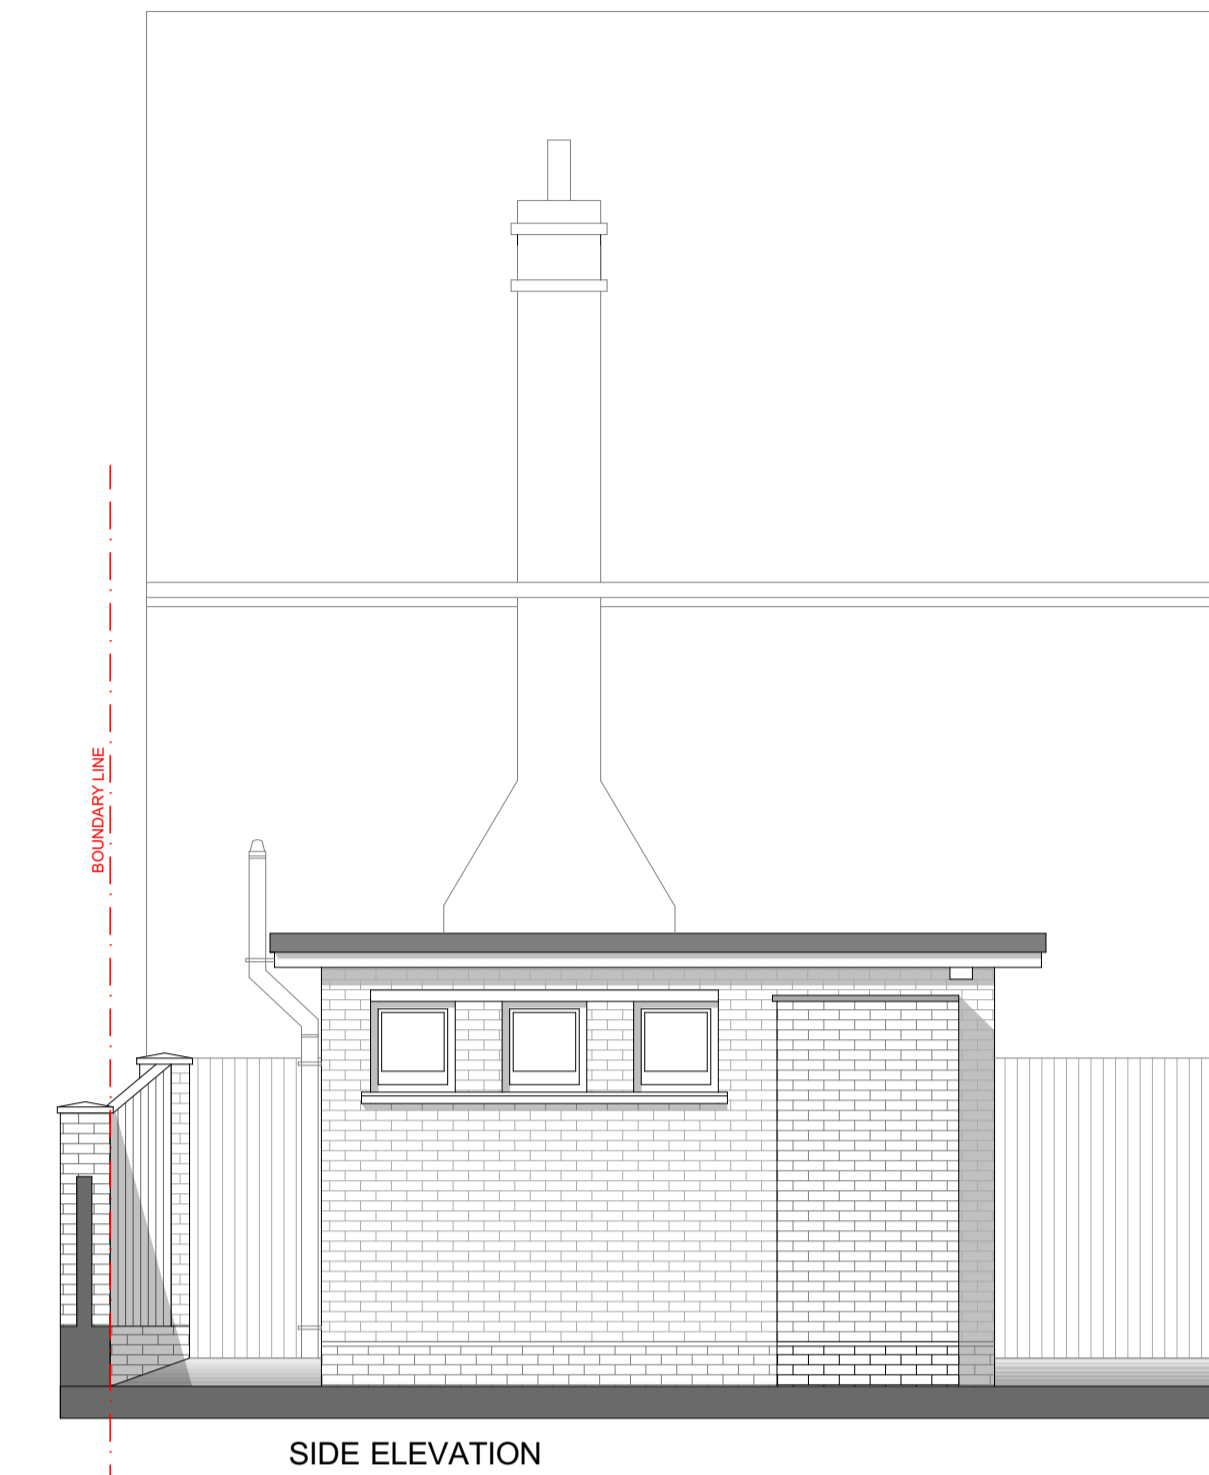

SIDE ELEVATION
(FACING TOWARDS NO. 3 THEATRE STREET)



REAR ELEVATION
(FACING THE REAR OF THE PUBLIC TOILET BLOCK)

RevID	Issue Date	Comment	Modified by

ploice
Ploice Design Co Ltd
Architects & Technologists

Woodbridge | Southwold
01394 610844 | 01502 722426
info@ploice.org.uk
www.plaicemaking.net

Project Management | Landscape | Architecture | Interiors | Cost | Environment

Job Title
ALTERATIONS TO THE GALLEY RESTAURANT LTD, 21 MARKET HILL, WOODBRIDGE

Drawing Name
ELEVATIONS - AS EXISTING

Status
PLANNING

Drawing Scale @ A1
1:50

Drawn By
EW

Checked
CG

Job Number
PL371

Drg No
A01-03

Revision