


This scheme may be subject to Town Planning and other necessary consents. Ensure Building Control are notified 48 hours in advance of building works starting on site. Refer / comply with all approvals and associated conditions.


Dimensions, areas and levels where given are only approximate and subject to site survey. All dimensions are to be checked on site. Any discrepancies or variations are to be reported to the Architect before work commences. Figured dimensions only are to be taken from this drawing.

This drawing is to be read in conjunction with all relevant consultants and / or specialists drawings and specifications and any discrepancies or variations are to be reported to the Architect before affected work commences.


This drawing is COPYRIGHT

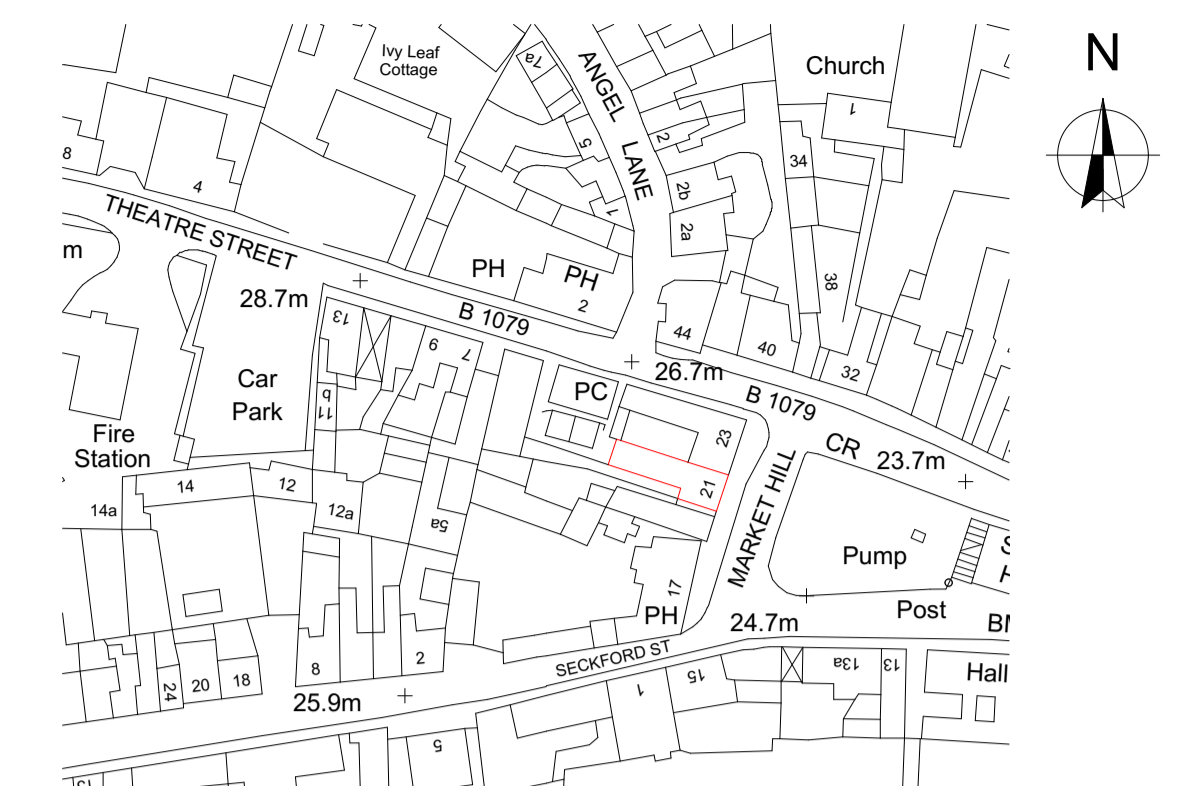

LOCATION PLAN 1:1250

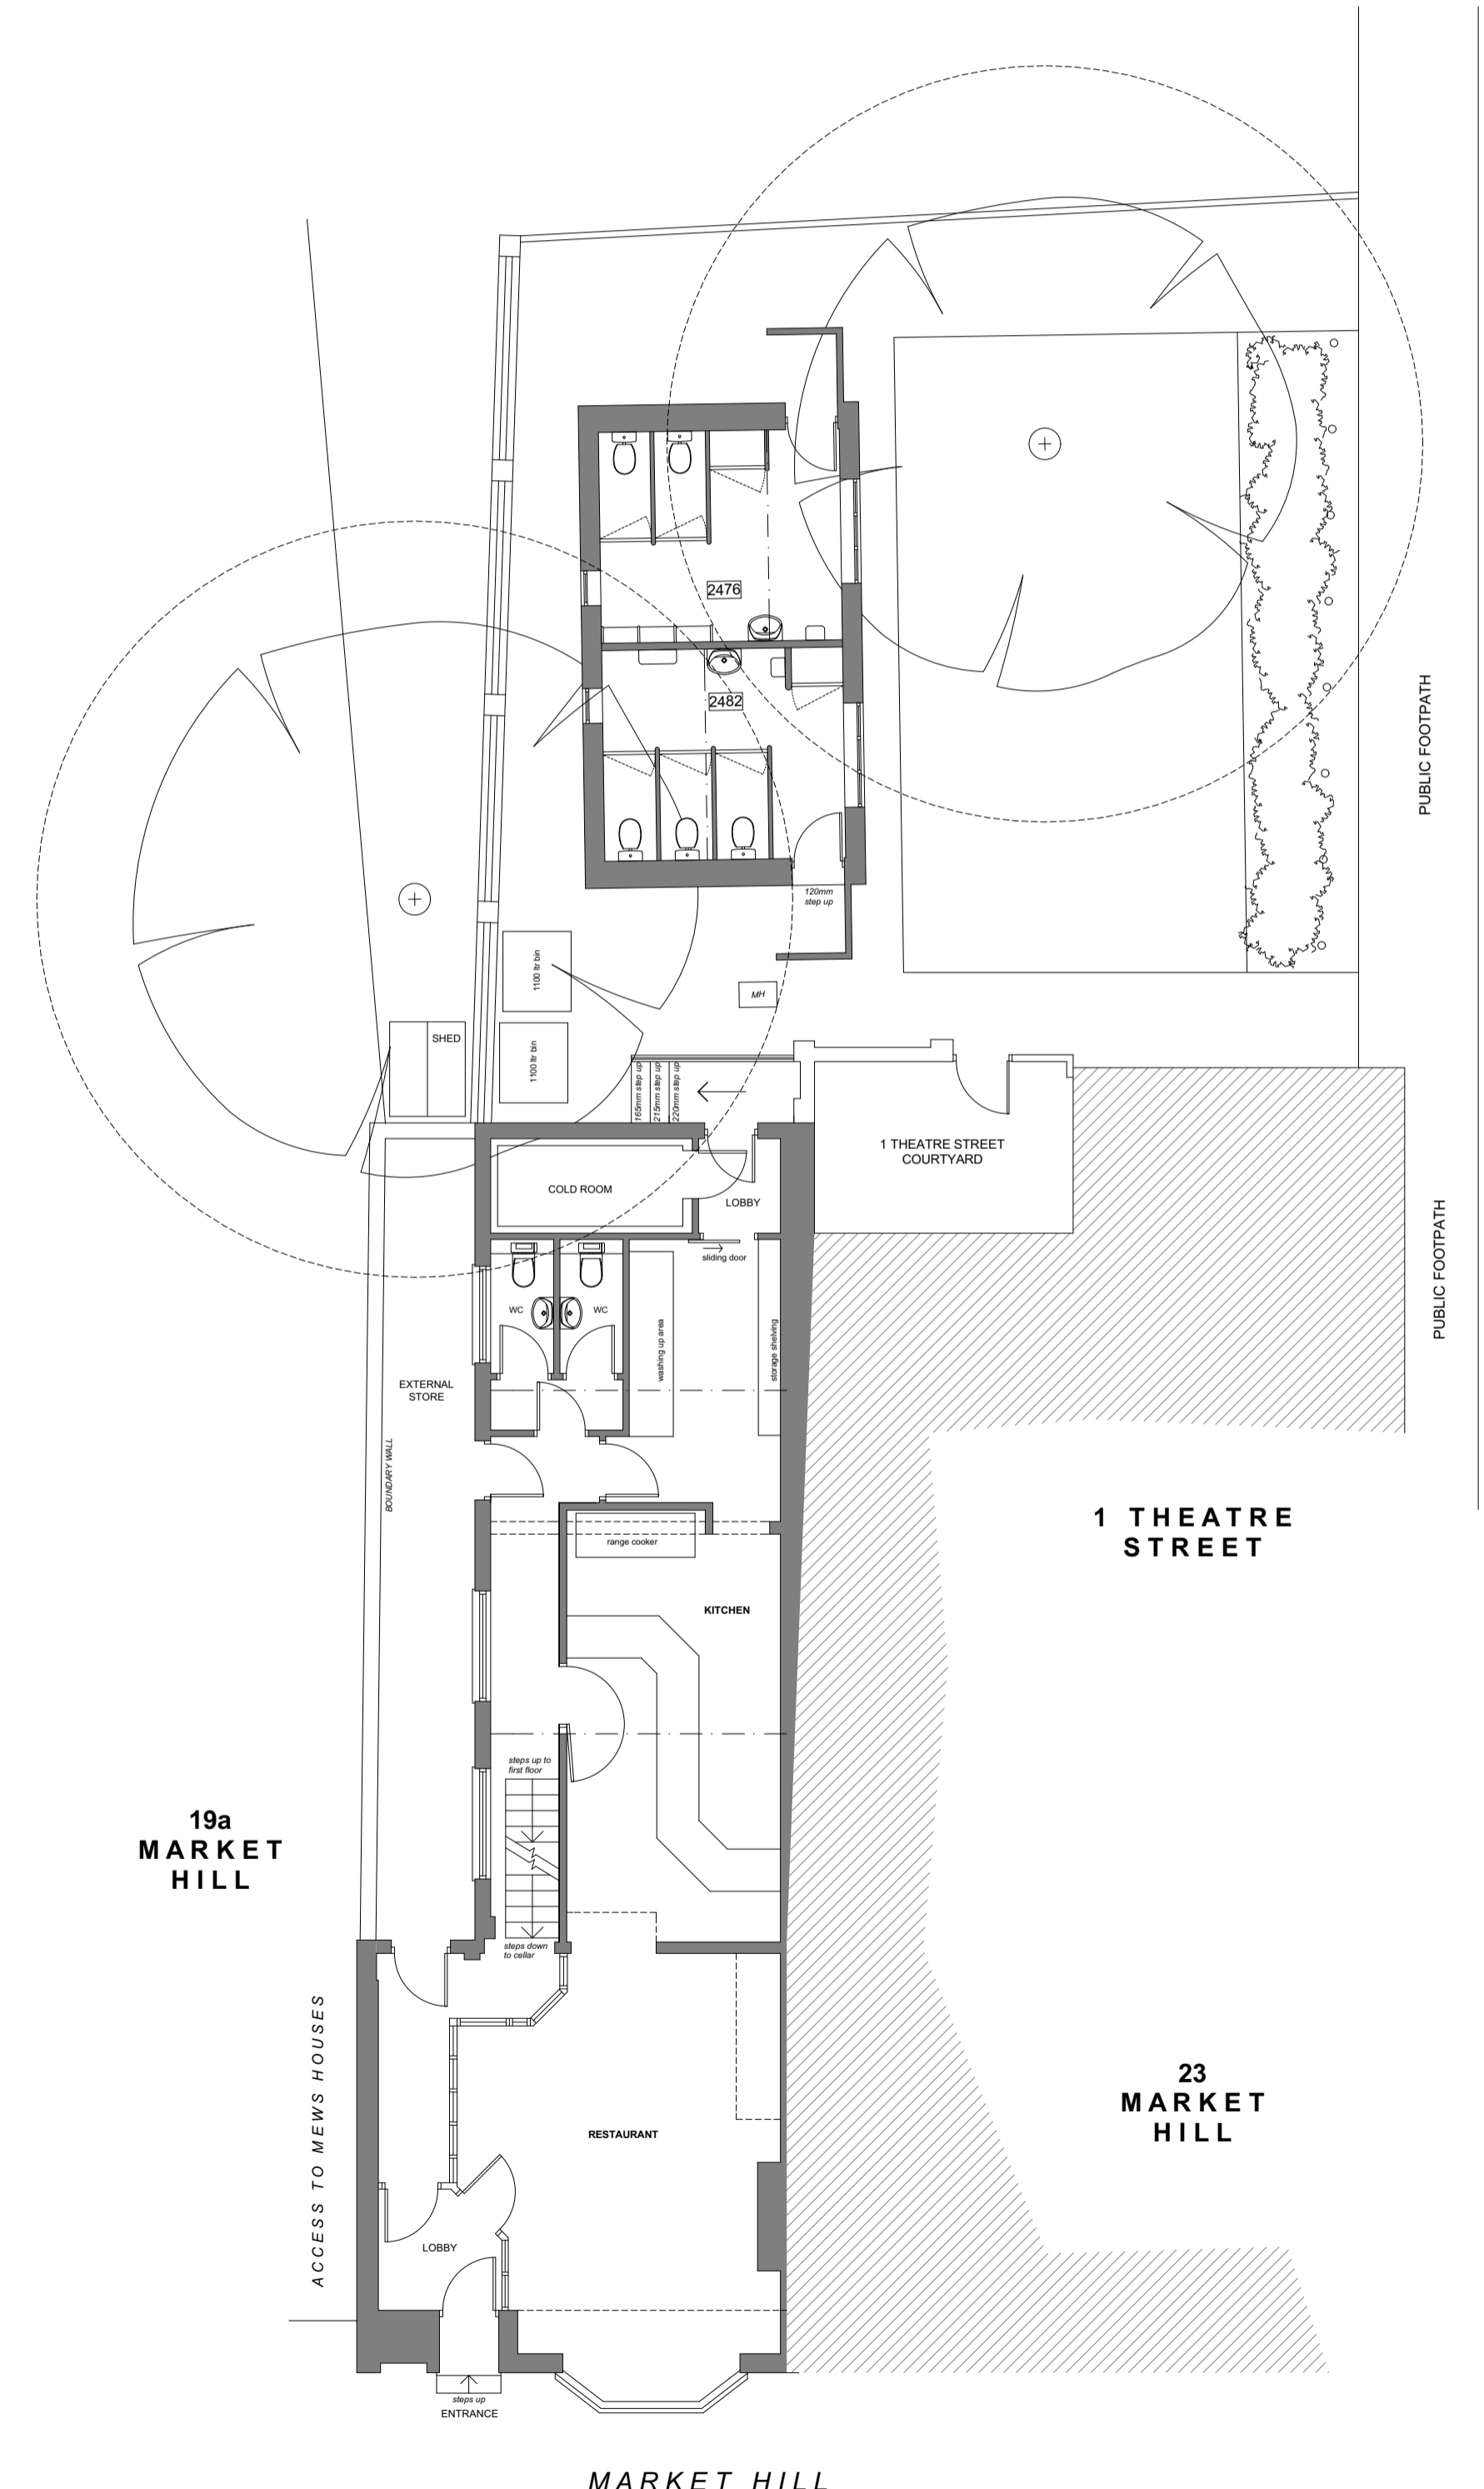

GROUND FLOOR PLAN
1:100

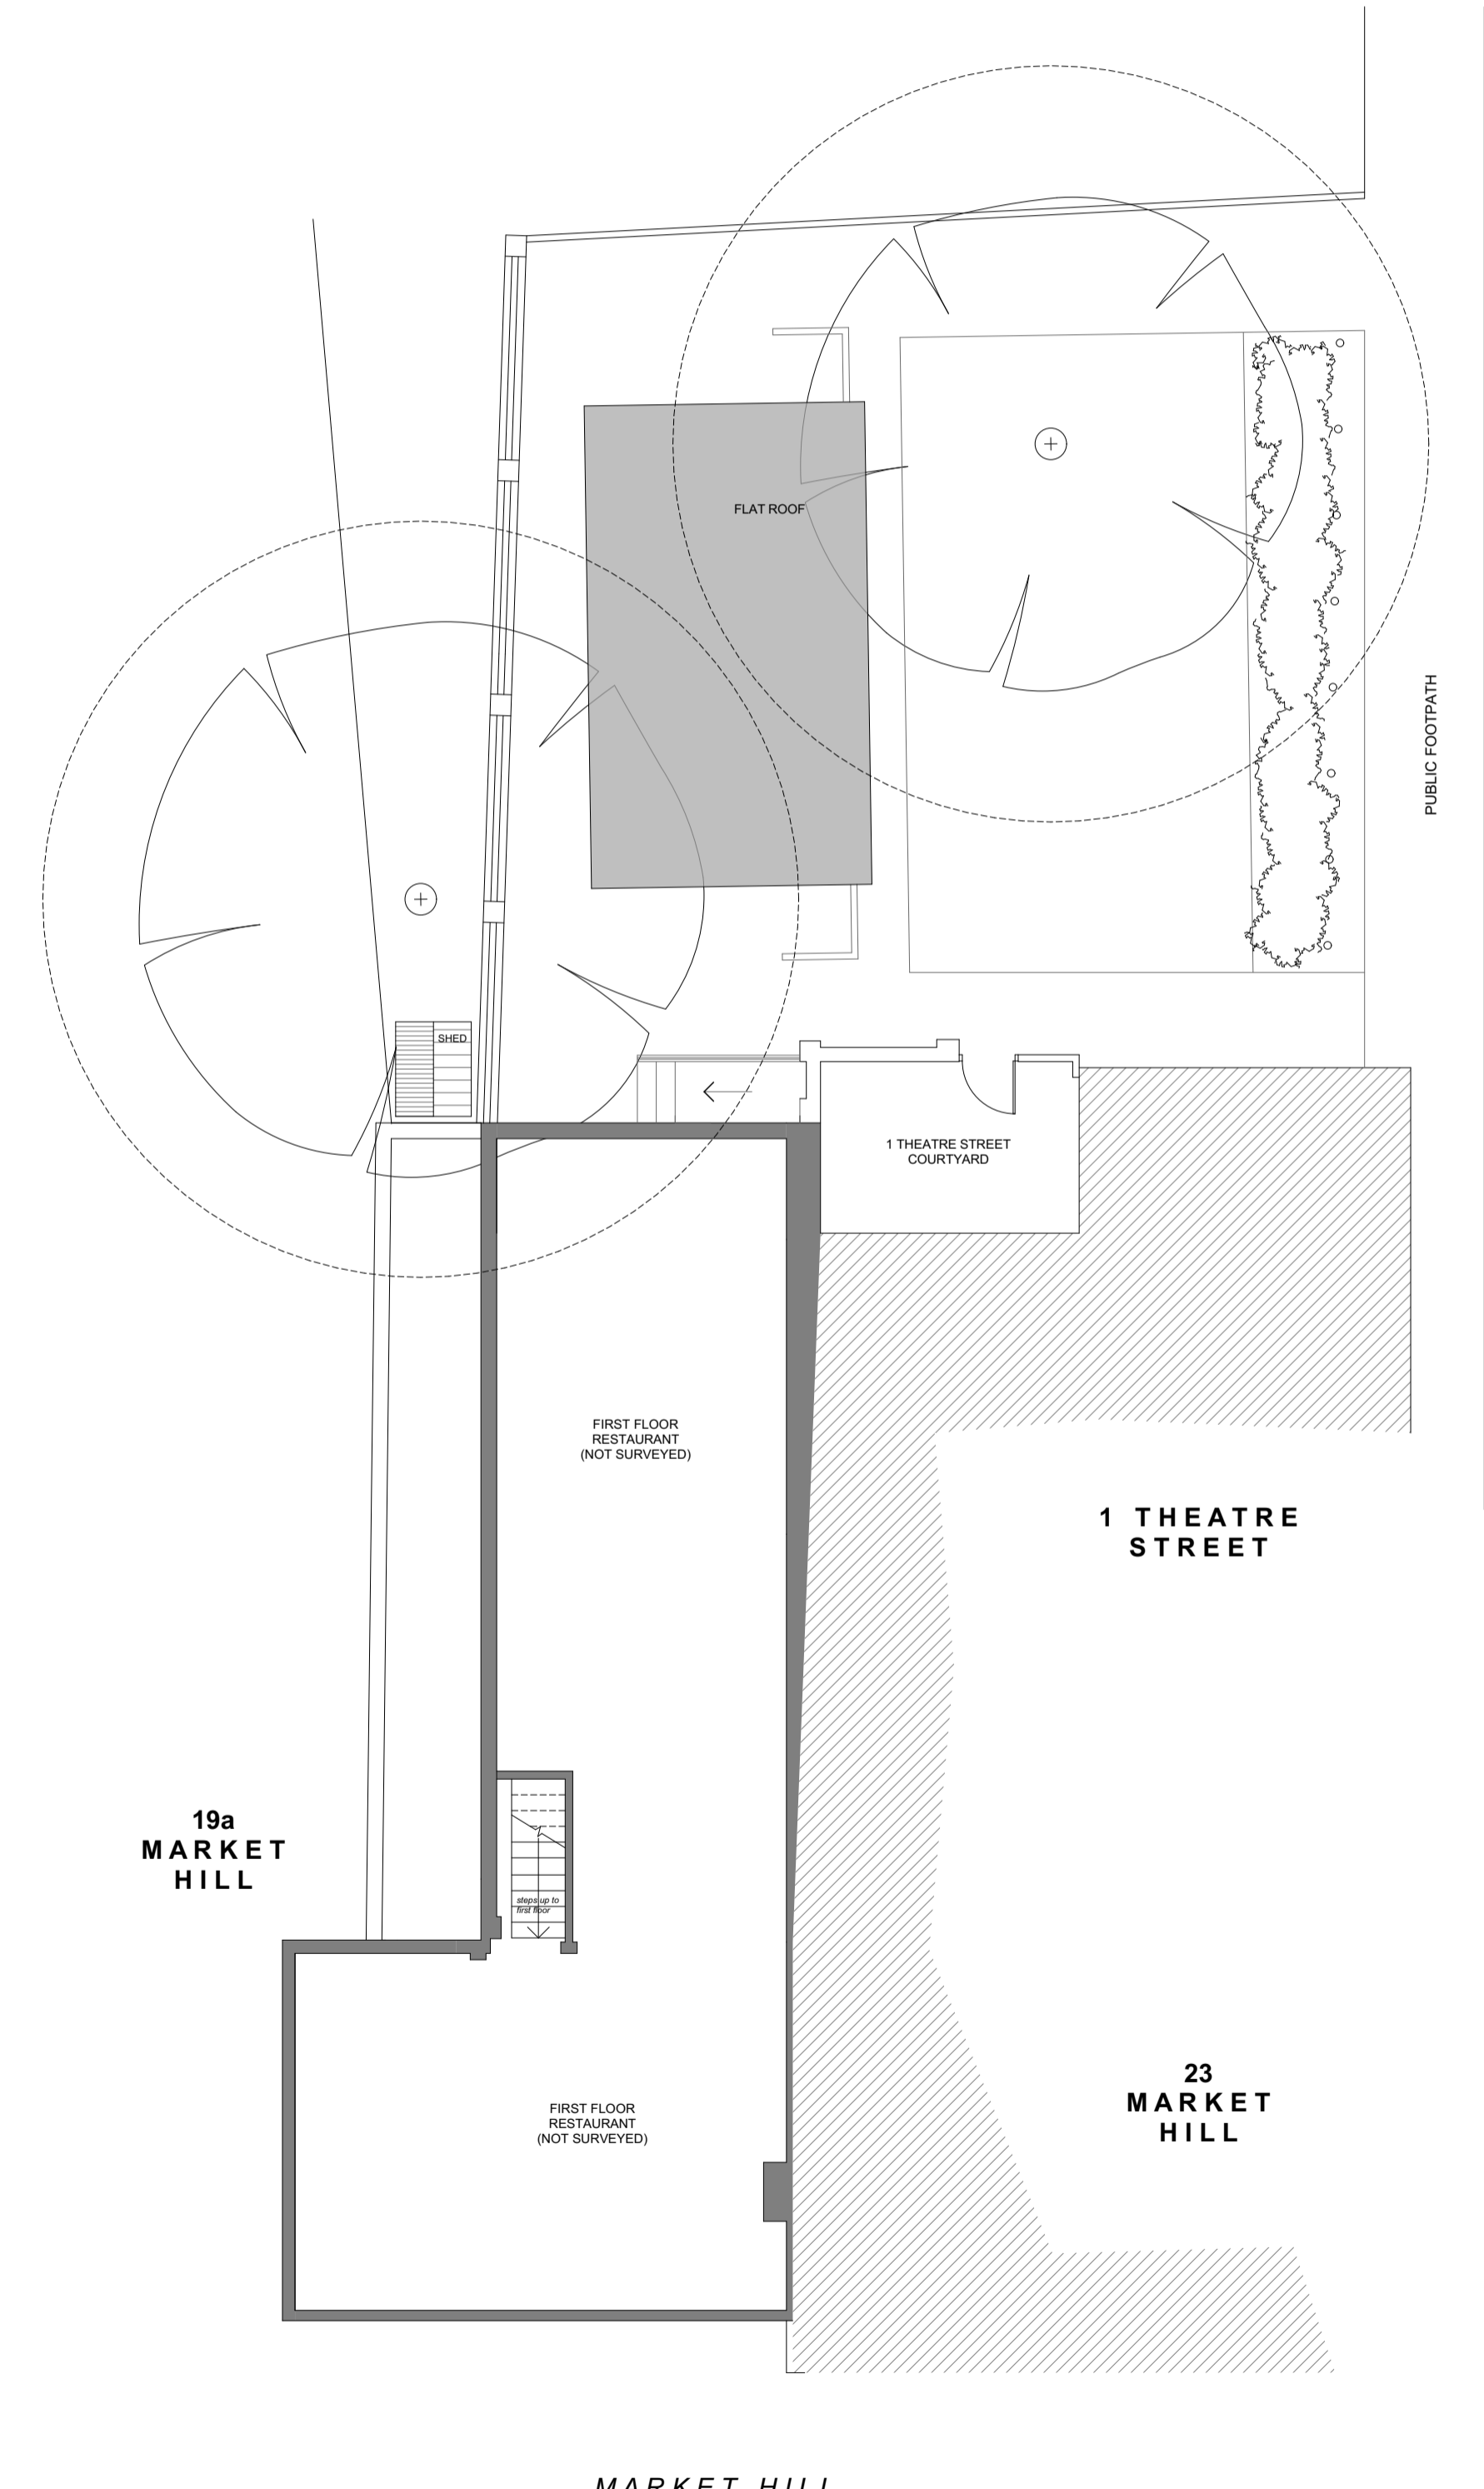

FIRST FLOOR PLAN
1:100

RevID	Issue Date	Comment	Modified by



ploice
Architects & Technologists

Woodbridge | Southwold
01394 610844 | 01502 722426
info@ploice.org.uk
www.ploicemaking.net

Project Management | Landscape | Architecture | Interiors | Cost | Environment

Job Title
**ALTERATIONS TO THE GALLEY
RESTAURANT LTD, 21 MARKET HILL,
WOODBRIDGE**

Drawing Name
PLANS - AS EXISTING

Status
FOR COMMENT

Drawing Scale @ A1
1:1250, 1:100

Drawn By
EW

Checked

Job Number
PL371

Drg No
A01-02

Revision