


This scheme may be subject to Town Planning and other necessary consents. Ensure Building Control are notified 48 hours in advance of building works starting on site. Refer / comply with all approvals and associated conditions.

Dimensions, areas and levels where given are only approximate and subject to site survey. All dimensions are to be checked on site. Any discrepancies or variations are to be reported to the Architect before work commences. Figured dimensions only are to be taken from this drawing.

This drawing is to be read in conjunction with all relevant consultants and / or specialists drawings and specifications and any discrepancies or variations are to be reported to the Architect before affected work commences.


This drawing is COPYRIGHT

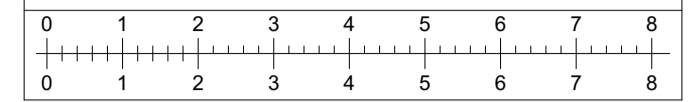

FRONT ELEVATION  
(FACING THE FRONT OF THE NEW PUBLIC TOILETS)



FRONT ELEVATION  
(FACING THE NEW REAR ENTRANCE TO THE GALLEY RESTAURANT)

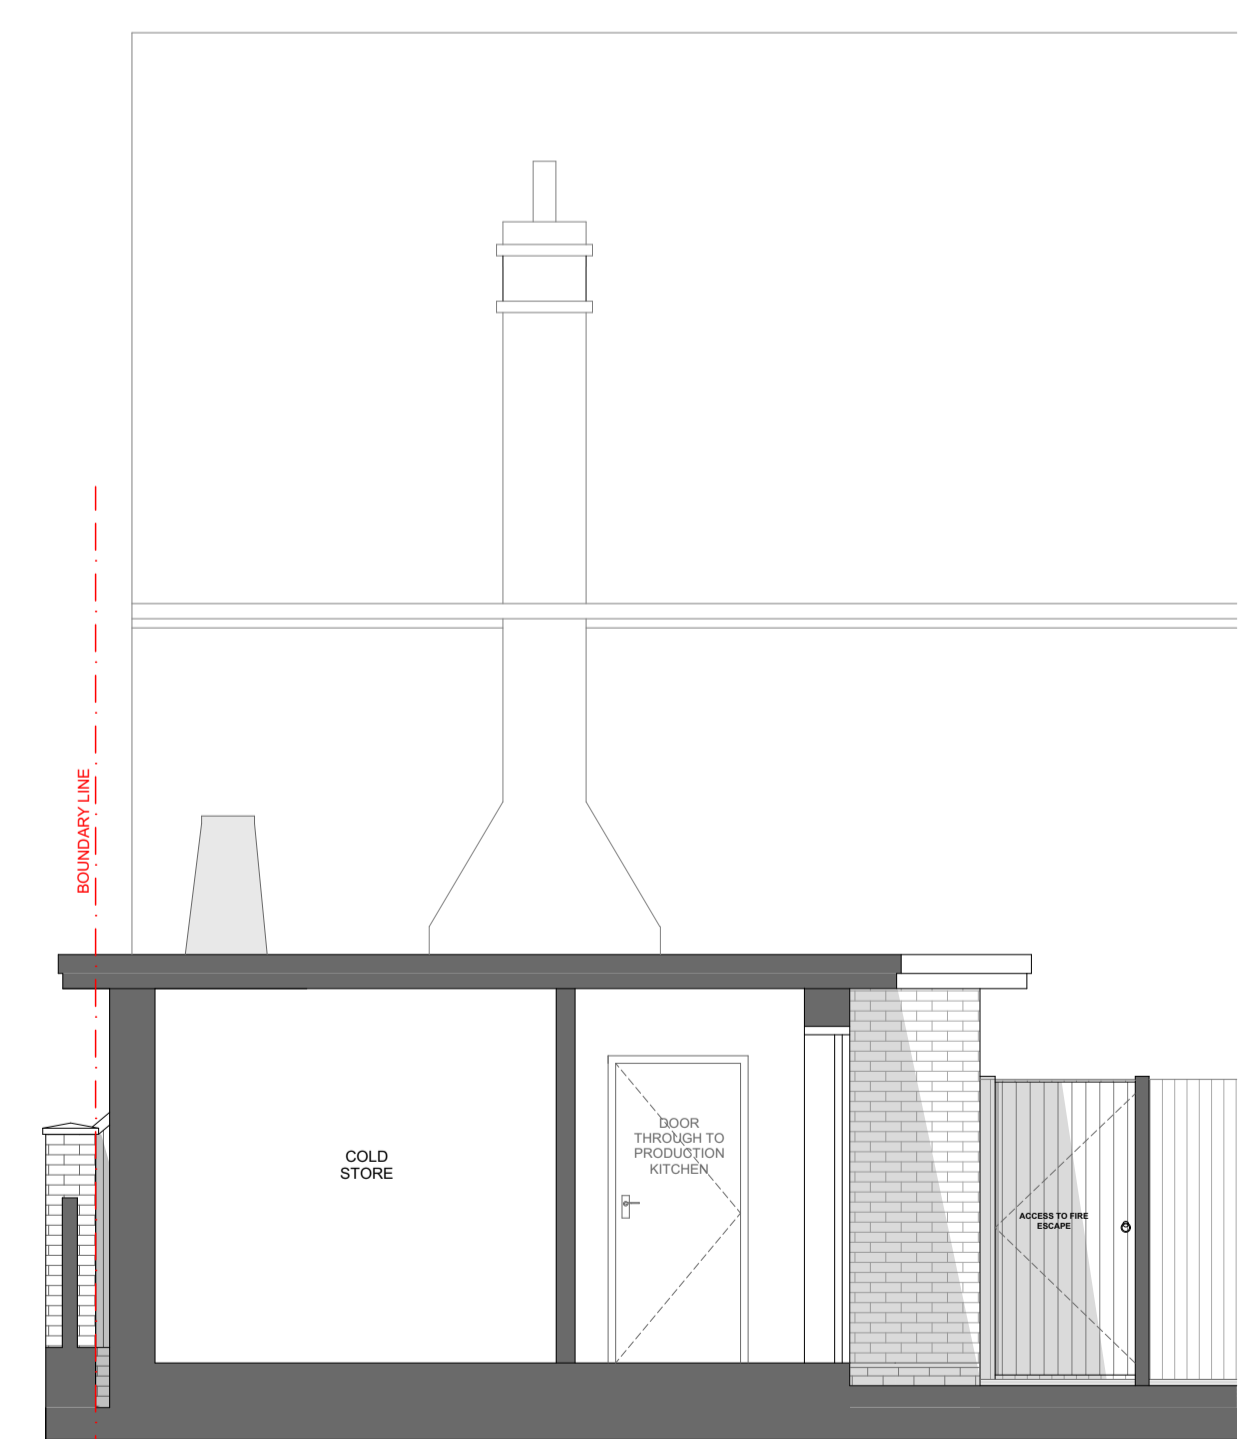

SIDE SECTION THROUGH NEW LINK  
(FACING TOWARDS NO. 3 THEATRE STREET)

RevID	Issue Date	Comment	Modified by

**ploice**  
Architects & Technologists

Plaice Design Co Ltd  
Architects & Technologists  
Woodbridge | Southwold  
01394 610844 | 01502 722426  
info@plaice.org.uk  
www.plaicemaking.net

Project Management | Landscape | Architecture | Interiors | Cost | Environment

Job Title  
**ALTERATIONS TO THE GALLEY RESTAURANT LTD, 21 MARKET HILL, WOODBRIDGE**

Drawing Name  
**PROPOSED ELEVATIONS**

Status  
**PLANNING**

Drawing Scale @ A1  
**1:50**

Drawn By  
**EW**

Checked  
**CG**

Job Number  
**PL371**

Drg No  
**A05-01 A**

Revision