




Ground Floor

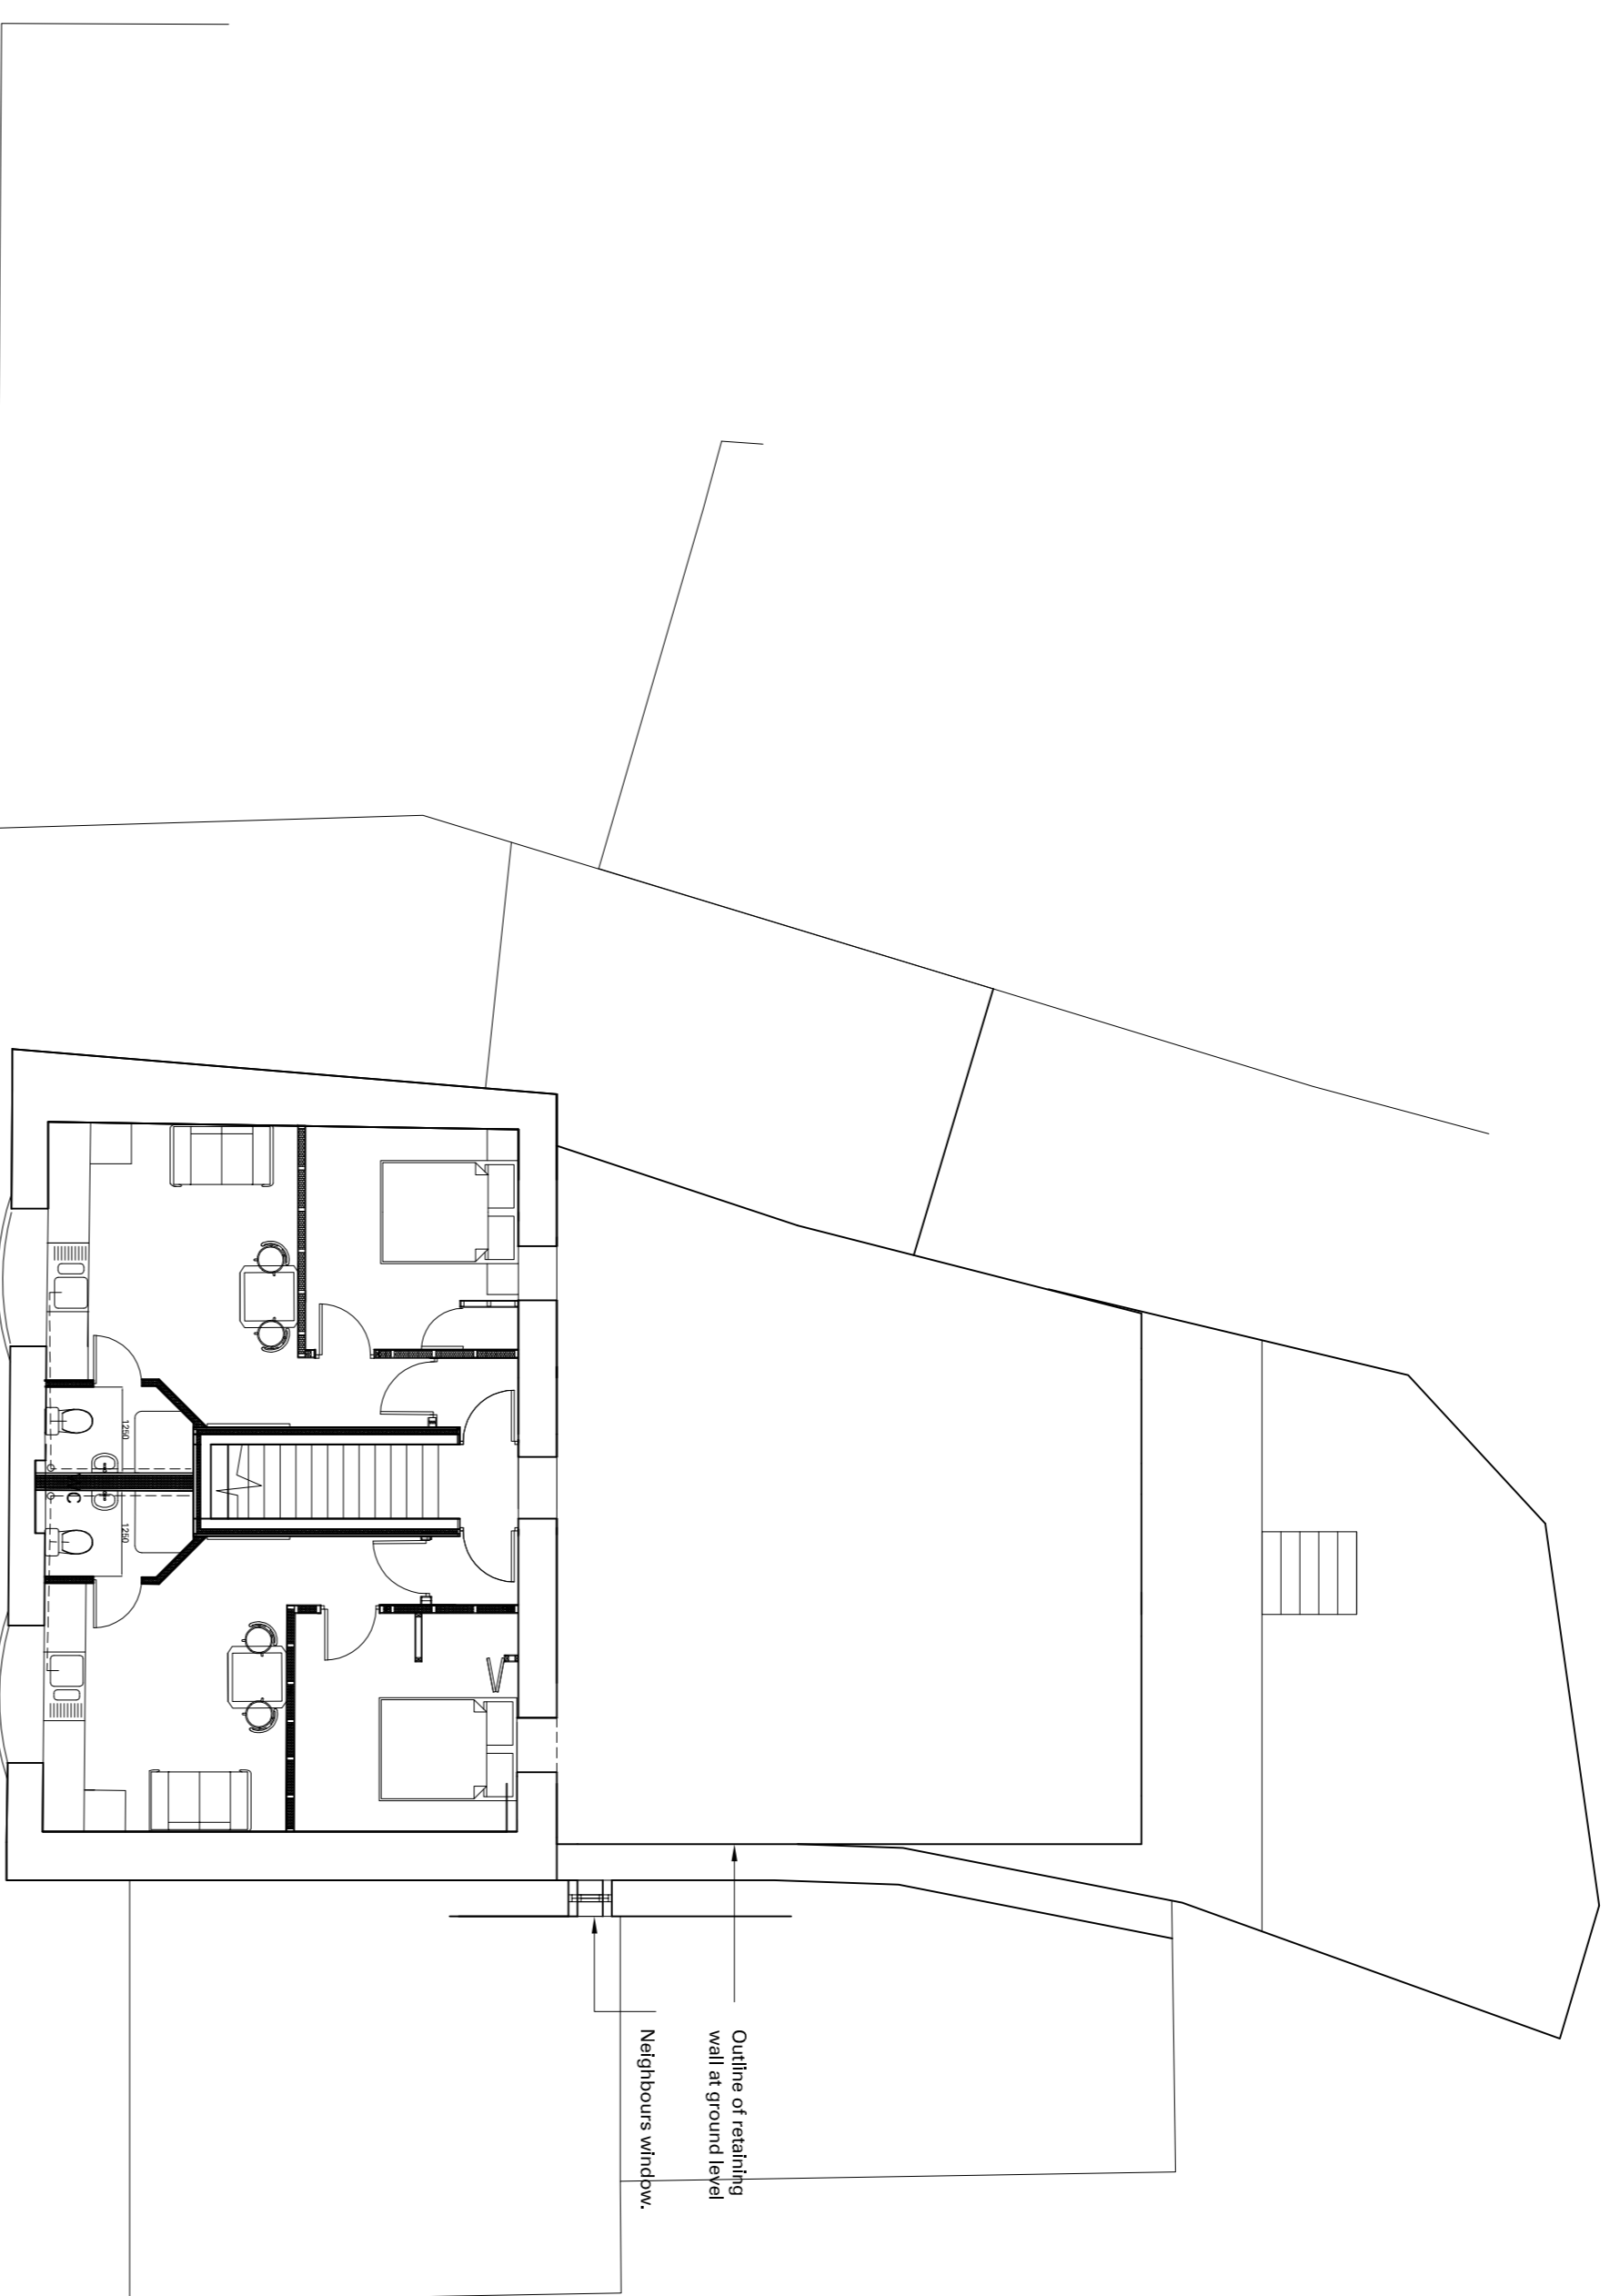


Proposed First Floor

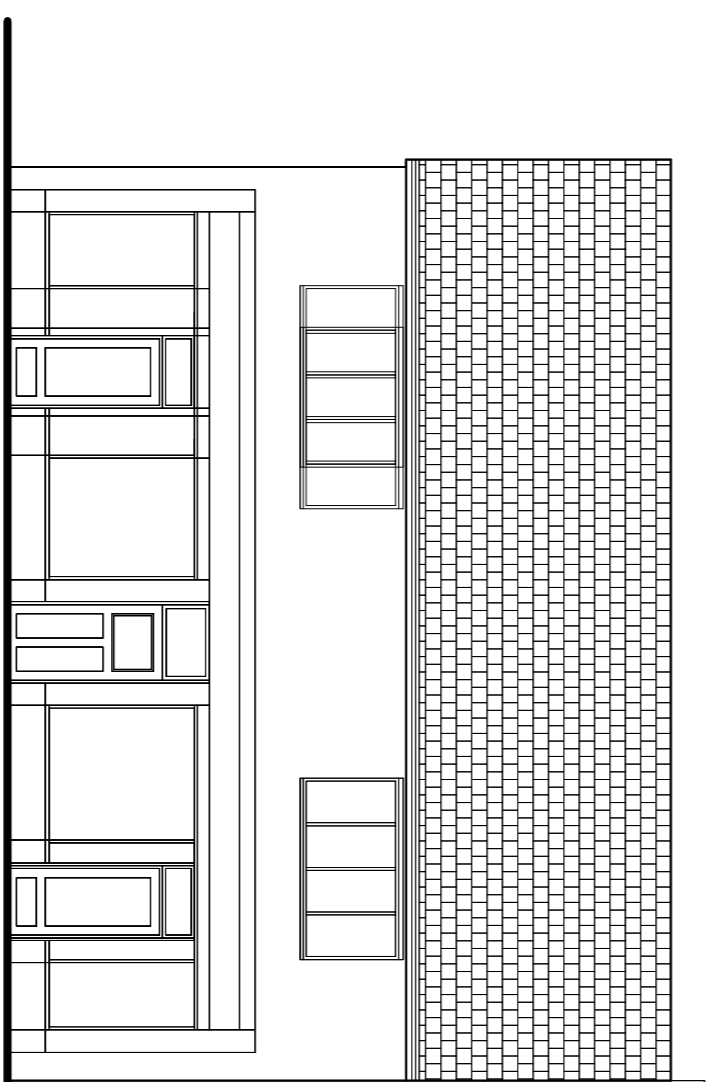

Front Elevation (No changes)

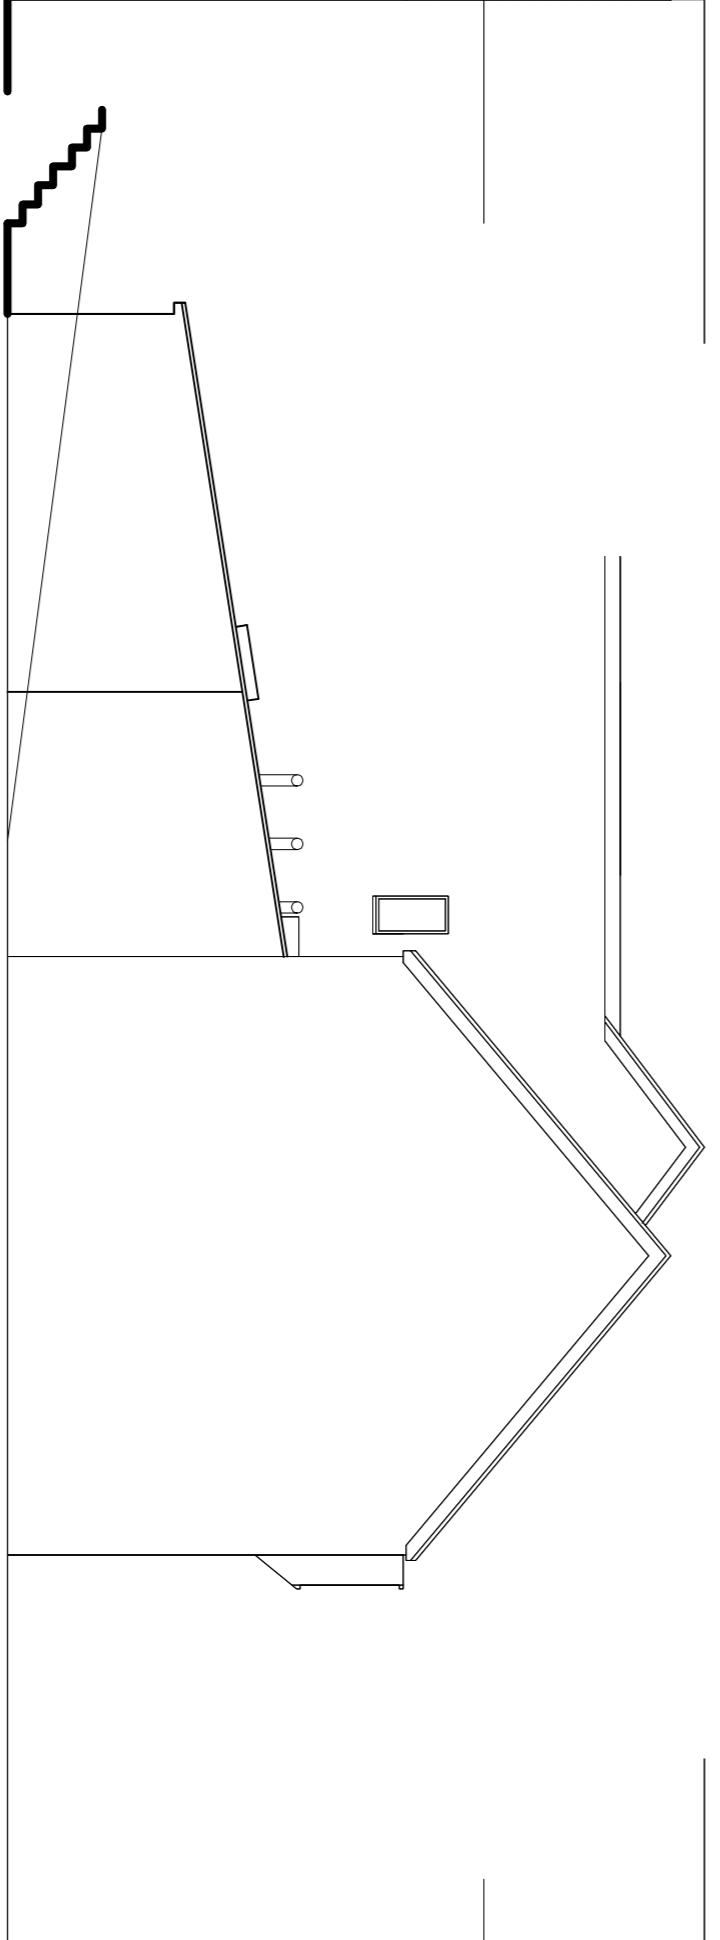

Side Elevation

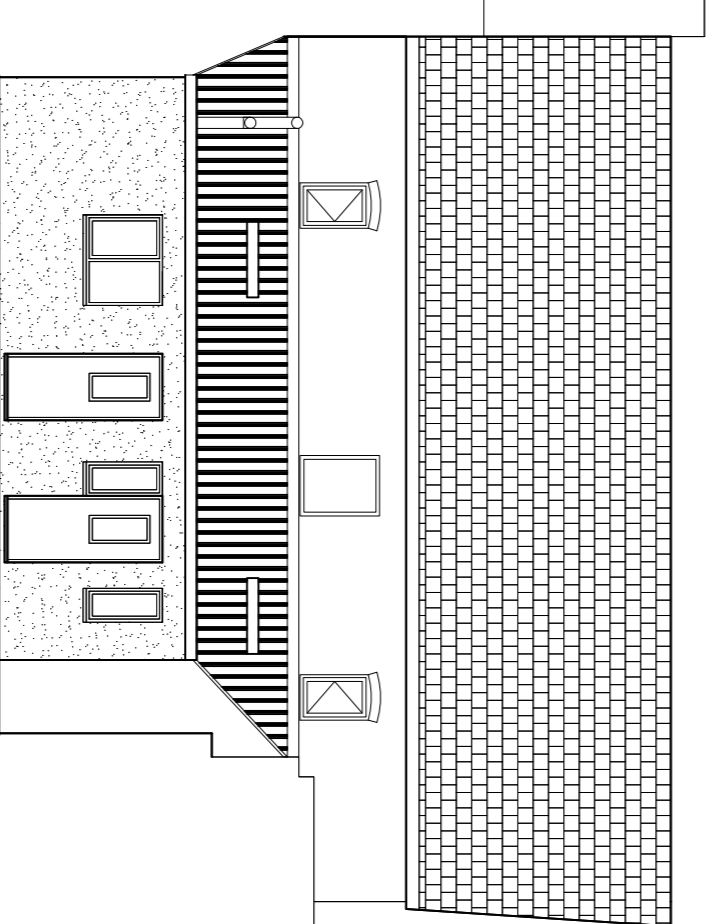

Rear Elevation

Revision

43 High Street Lydney
 Gloucestershire GL15 5DD
 Tel: 01594 843154
 Fax: 01594 845135
 e-mail: info@fdharchitecture.com

CLIENT:
 Lydney Laundrette

PROJECT:
 Ais and extensions to FF at 51-53, High St., Lydney Glos

DRAWINGS:
 Plans of Floor Plans and Elevations as proposed

SCALE: 1/50@A1, 1/100@A3
 DATE: Nov 2023
 DWG No: 2317 - 03
 REVISION:

This drawing is copyright of FDH Ltd.
 Use figured dimensions only. Do not scale.
 Report all discrepancies to FDH Ltd.