




Proposed Block Plan
Scale 1:1250@ A1

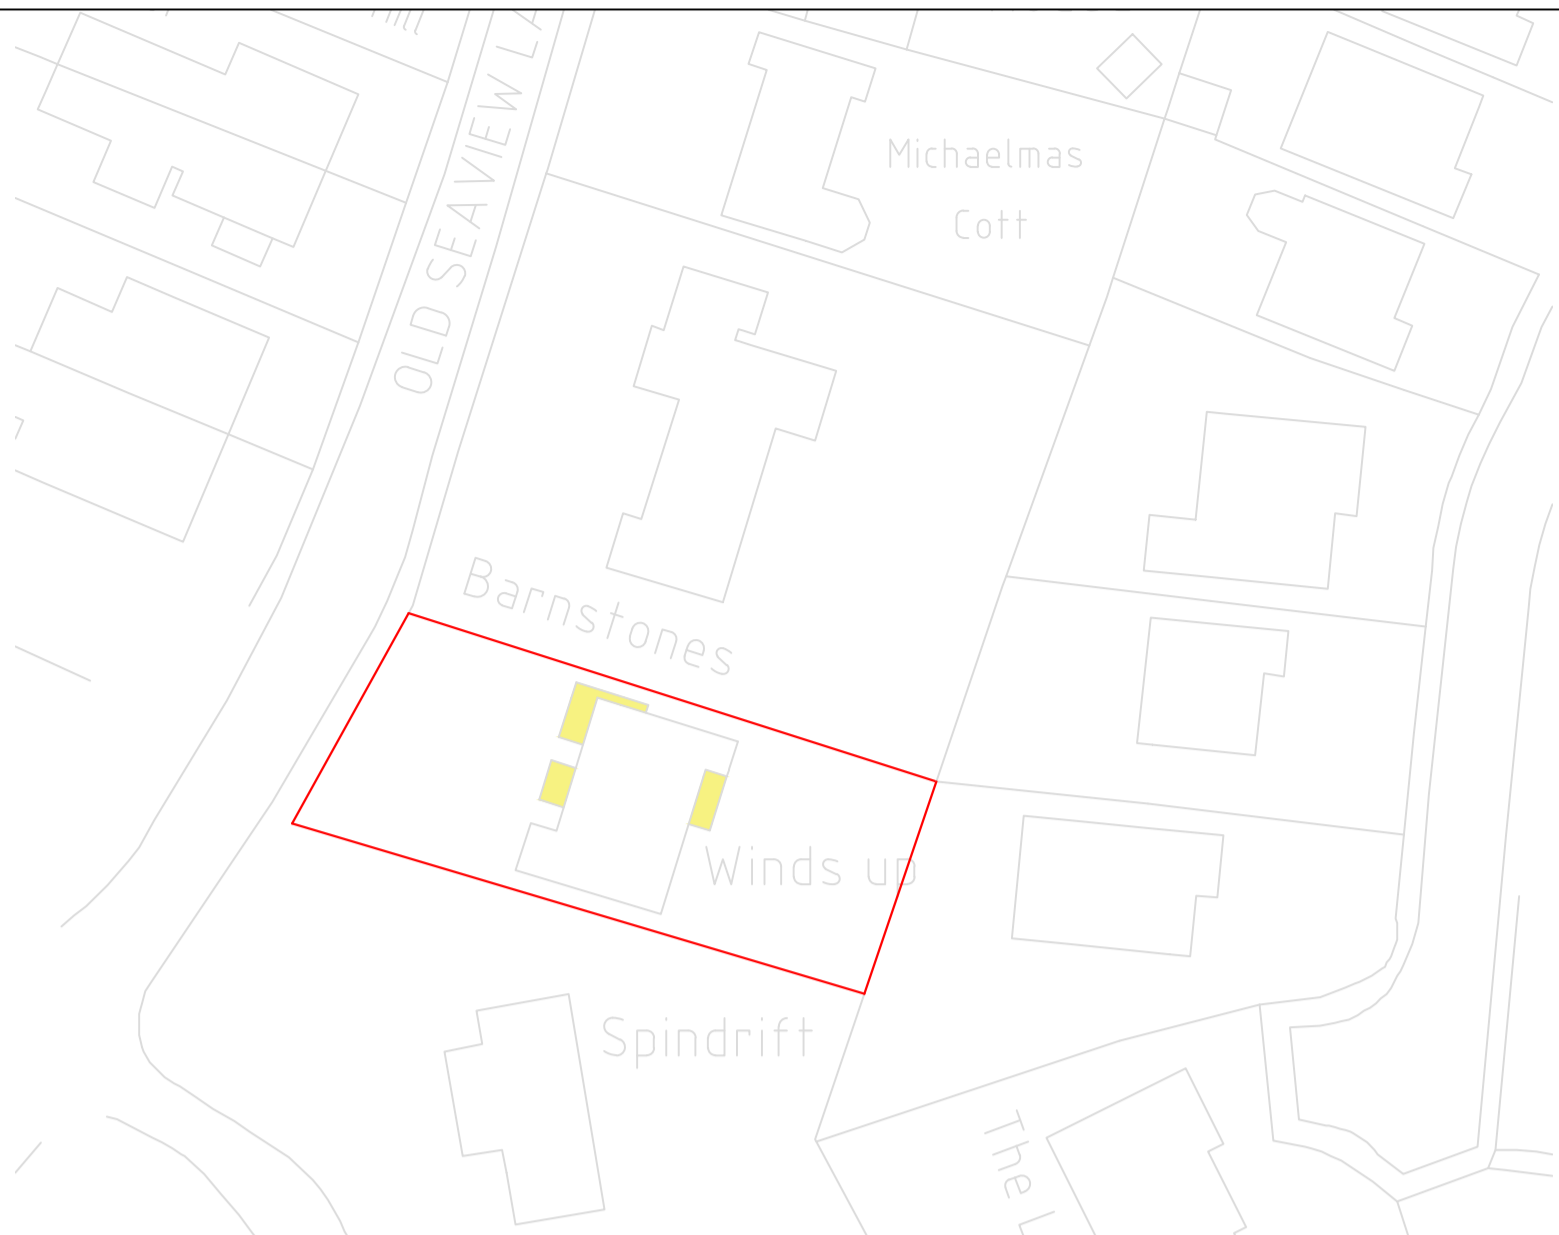


Proposed Block Plan
Scale 1:500@ A1

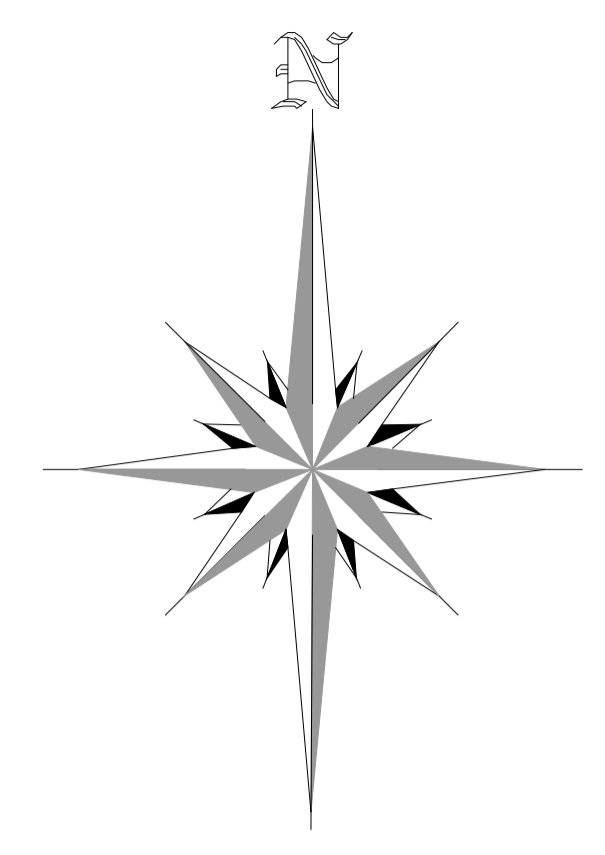

Notes:
 1. The Contractor is responsible for verifying all dimensions and levels on site before commencing work.
 2. All figures and dimensions are to be taken in preference to any scaled dimensions.
 3. Any dimensions shown are to be taken to the centre of the wall unless otherwise stated.
 4. All work is to comply with current Building Regulations, Codes of Practice, British Standards and the principles of prevention and prevention in the requirements of the CDM Regulations.
 5. All proposed work is to be checked and approved by Building Control prior to commencing work.
 The Contractor (Design and Management) Regulations 1996:
 1. To comply with the CDM Regulations, the Designer has liability responsibility to inform the Client of any necessary obligations.
 2. To ensure that the Designer has liability responsibility to inform the Client of any necessary obligations.
 3. The Designer has liability responsibility to ensure that the Designer has liability responsibility to inform the Client of any necessary obligations.
 4. The CDM Regulations are a statutory requirement and failure to comply with the regulations is a criminal offence.
 The Health and Safety Act 1996:
 1. If you intend to carry out building work which includes one of the following categories:
 * work on or near, or adjacent to, a structure which is a listed building;
 * building in or on, or over, a listed building; or
 * work on or near, or adjacent to, a listed building;
 you must first obtain listed building consent from the local authority.
 2. If you intend to carry out building work which includes one of the following categories:
 * work on or near, or adjacent to, a structure which is a listed building;
 * building in or on, or over, a listed building; or
 * work on or near, or adjacent to, a listed building;
 you must first obtain listed building consent from the local authority.
 Copyright:
 The copyright of this drawing remains with Nova Design. No reproduction or alteration of this drawing is permitted without the prior written permission from Nova Design.

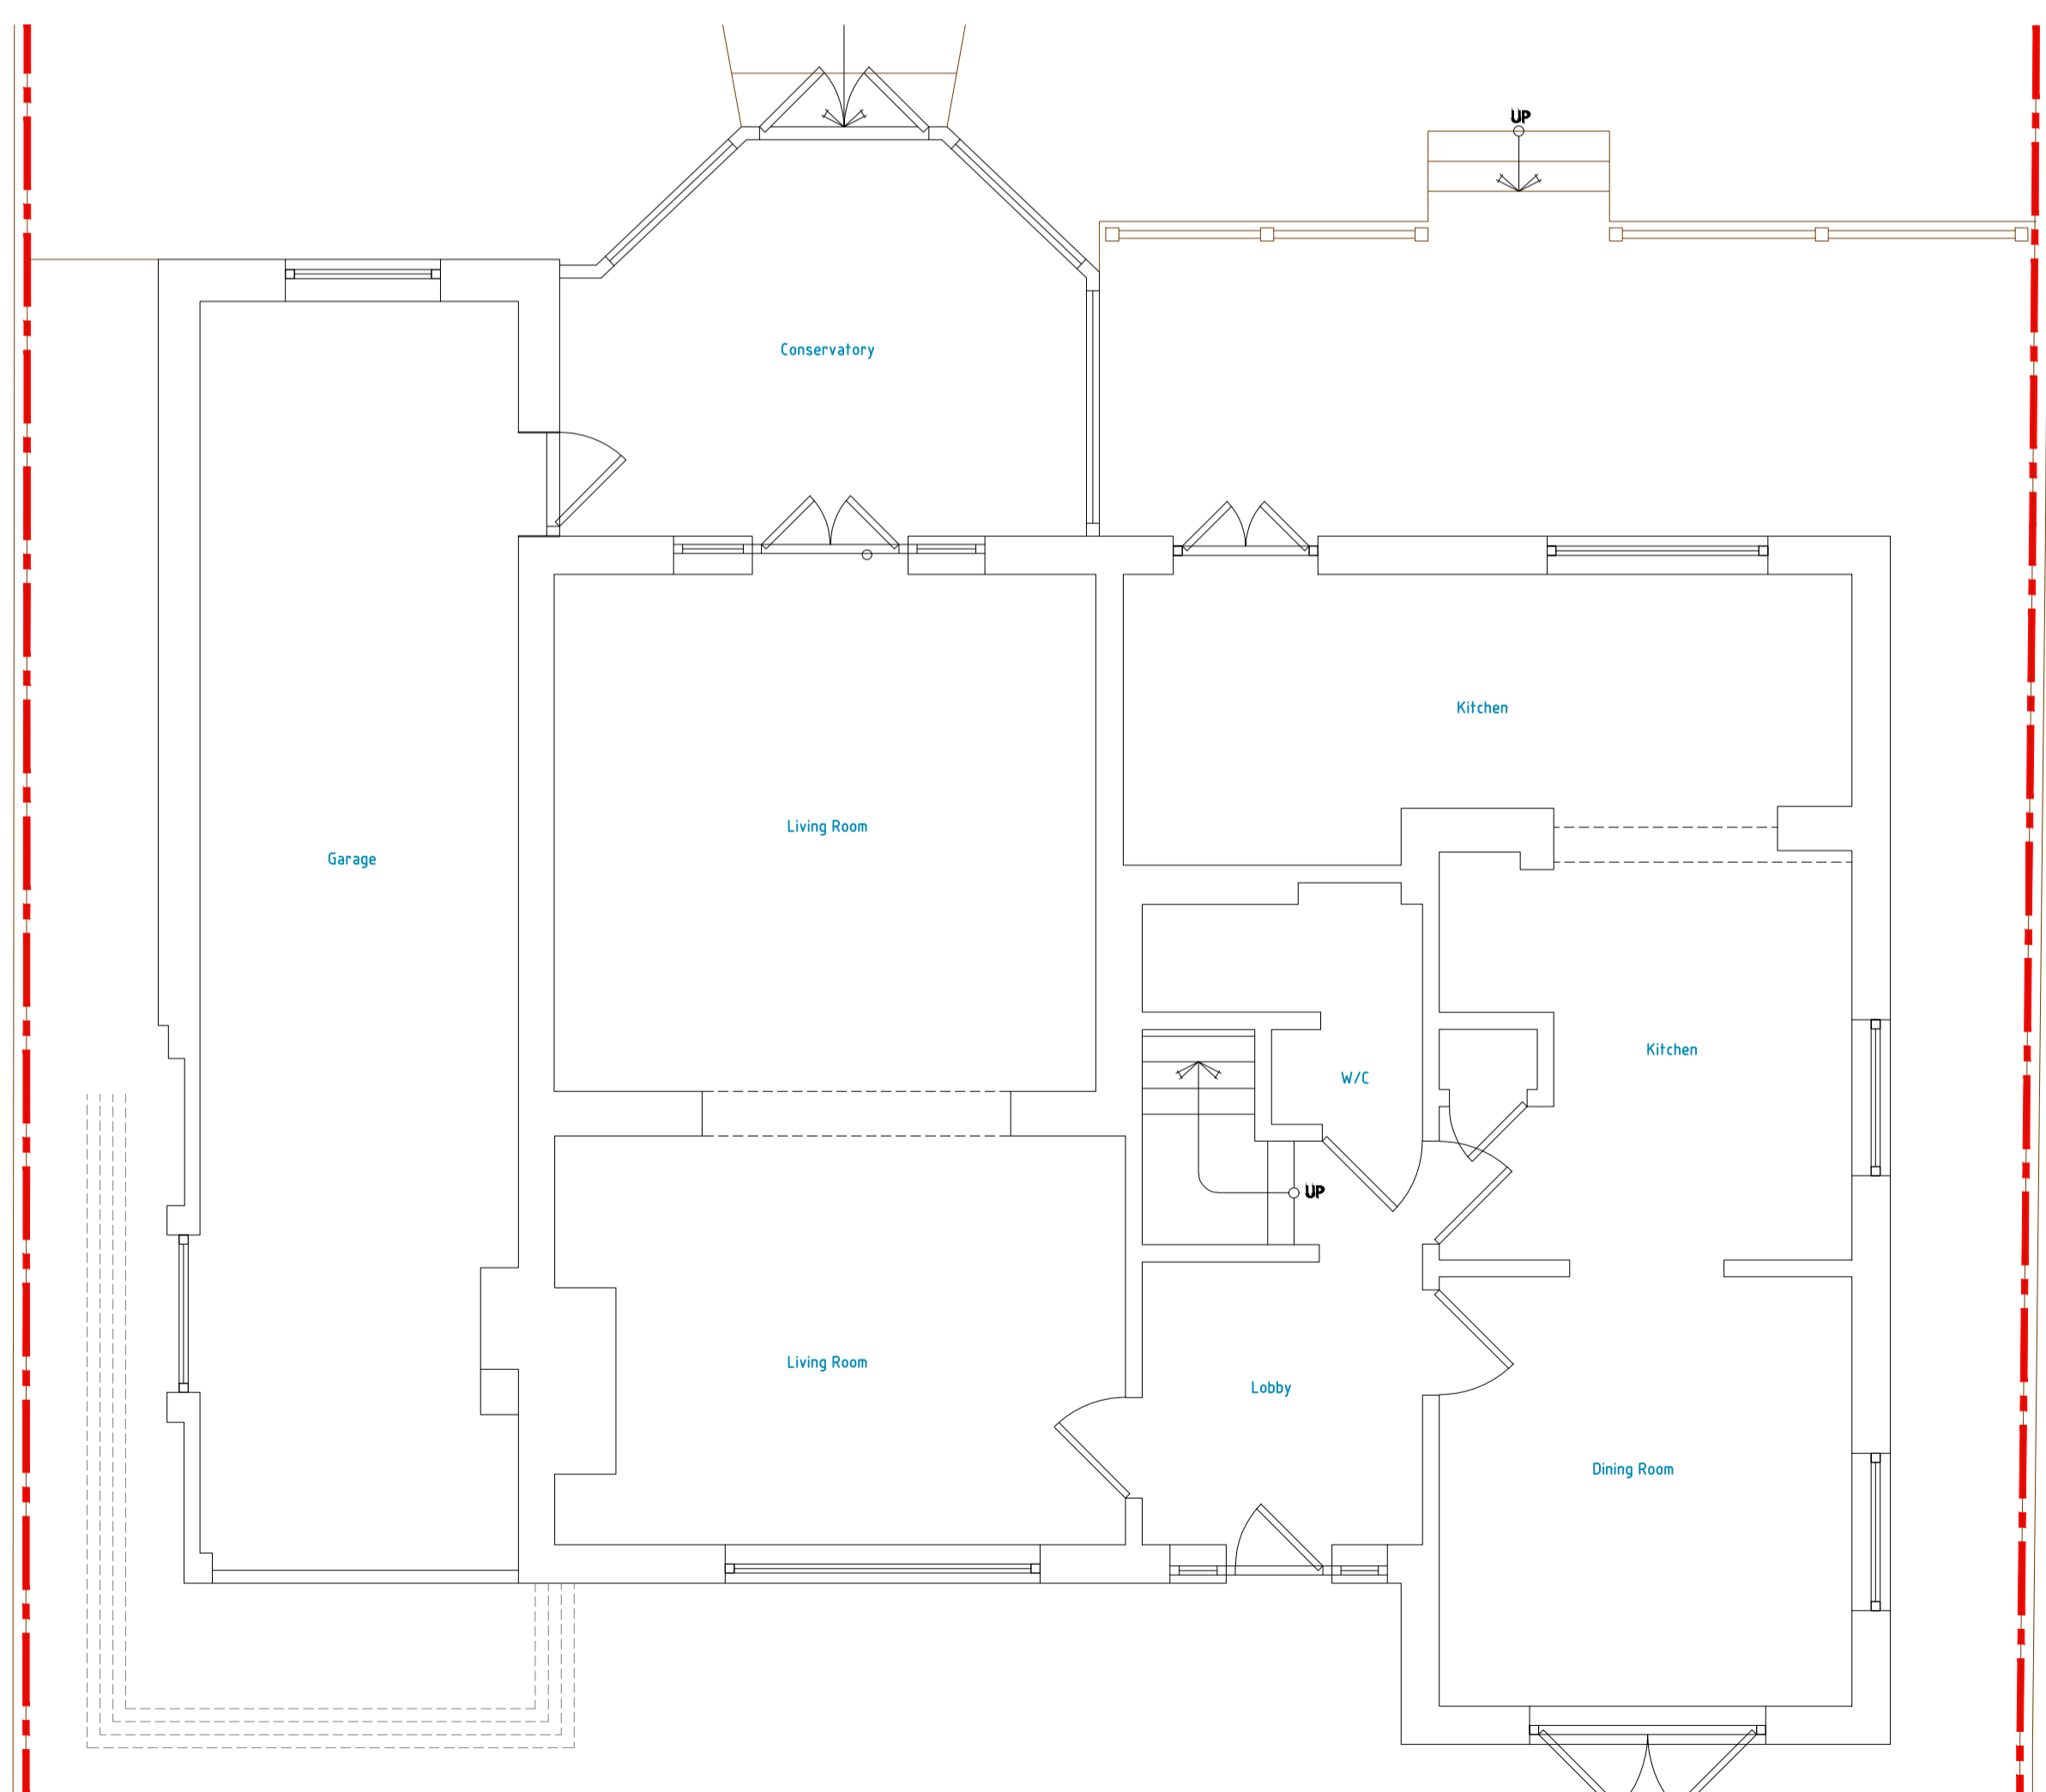

Existing Ground Floor Plan
Scale 1:50@ A1

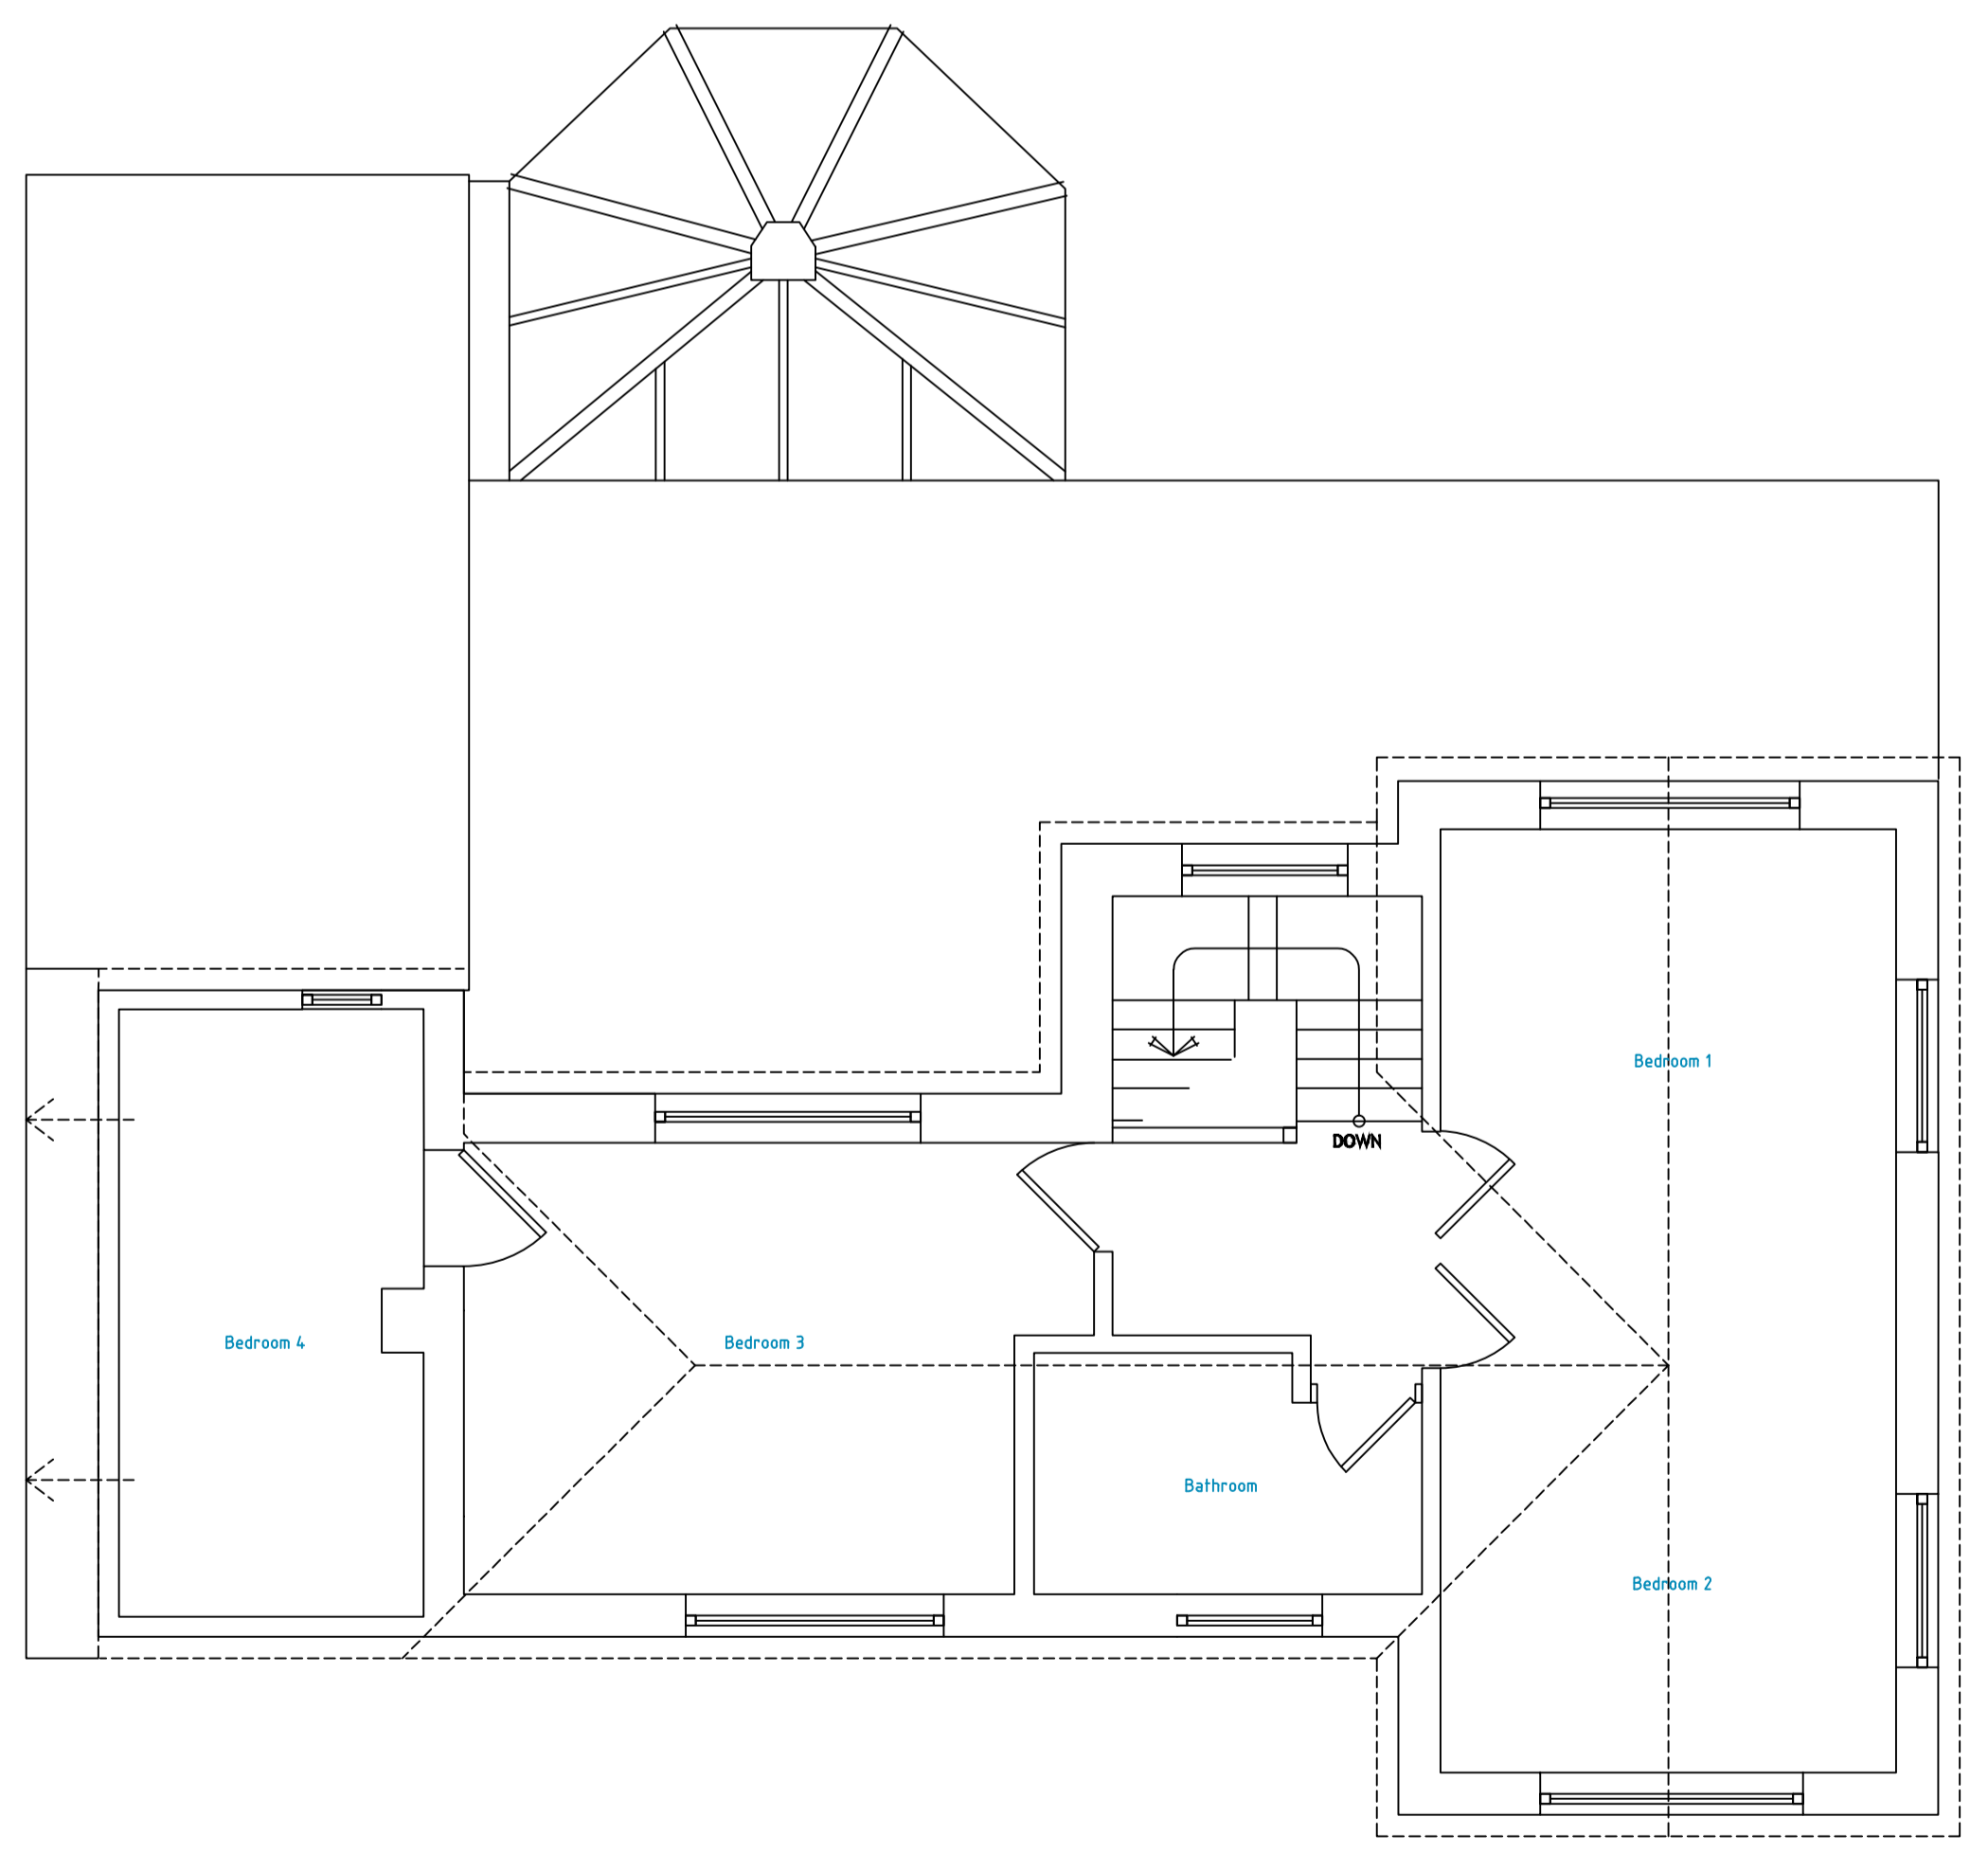

Existing First Floor Plan
Scale 1:50@ A1

CLIENT Mr & Mrs Reeves			
Drawing Title Existing Floor Plans			
Drwg. No.	Rev.	Date	Drawn by
NA 23 / 166 / 03	A	Feb 2024	Robbie North
Rev.	Description	Date	Drawn by
1:50	1	2	3
1:100	4	5	6
1:200	7	8	9
1:250	10	11	12
	13	14	15
	16	17	18
	19	20	
	21	22	
	23	24	
	99	100	
Proposed Alterations & Extensions Winds Up Old Seaview Lane, Seaview			
ISLE OF WIGHT			Tel: 07894 061505

