




Proposed Ground Floor Plan 1:50

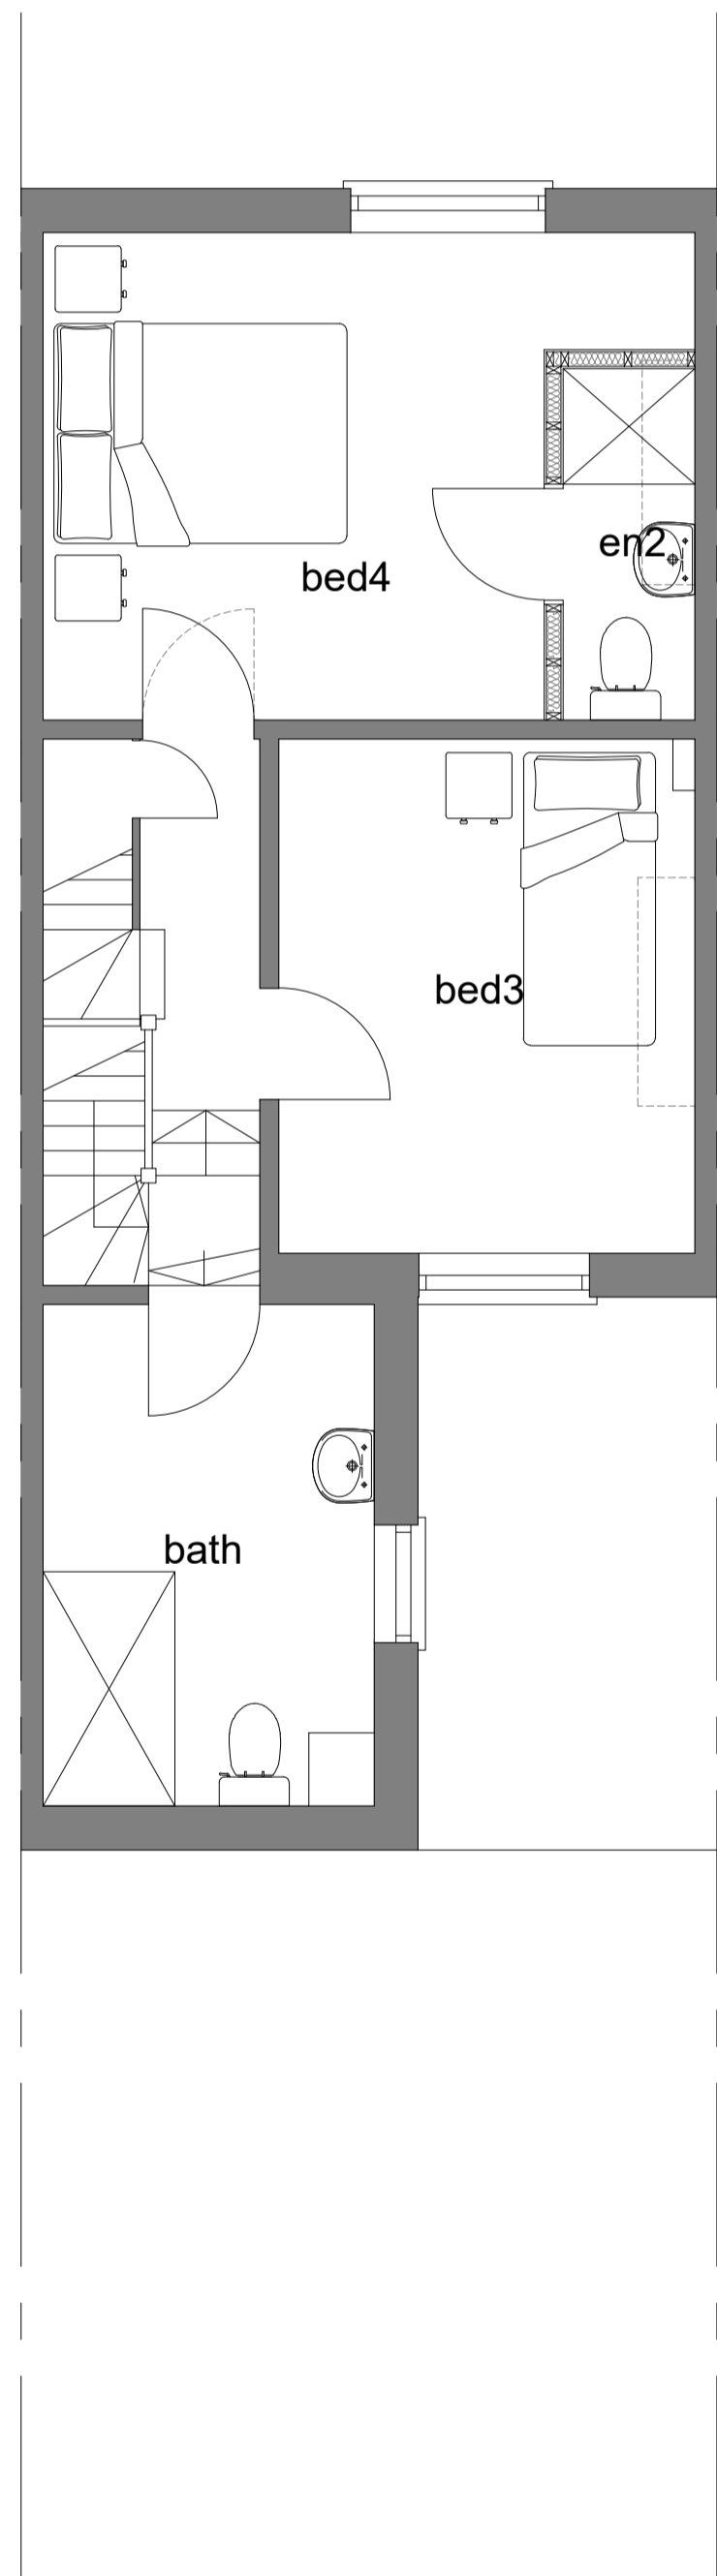


Proposed First Floor Plan 1:50

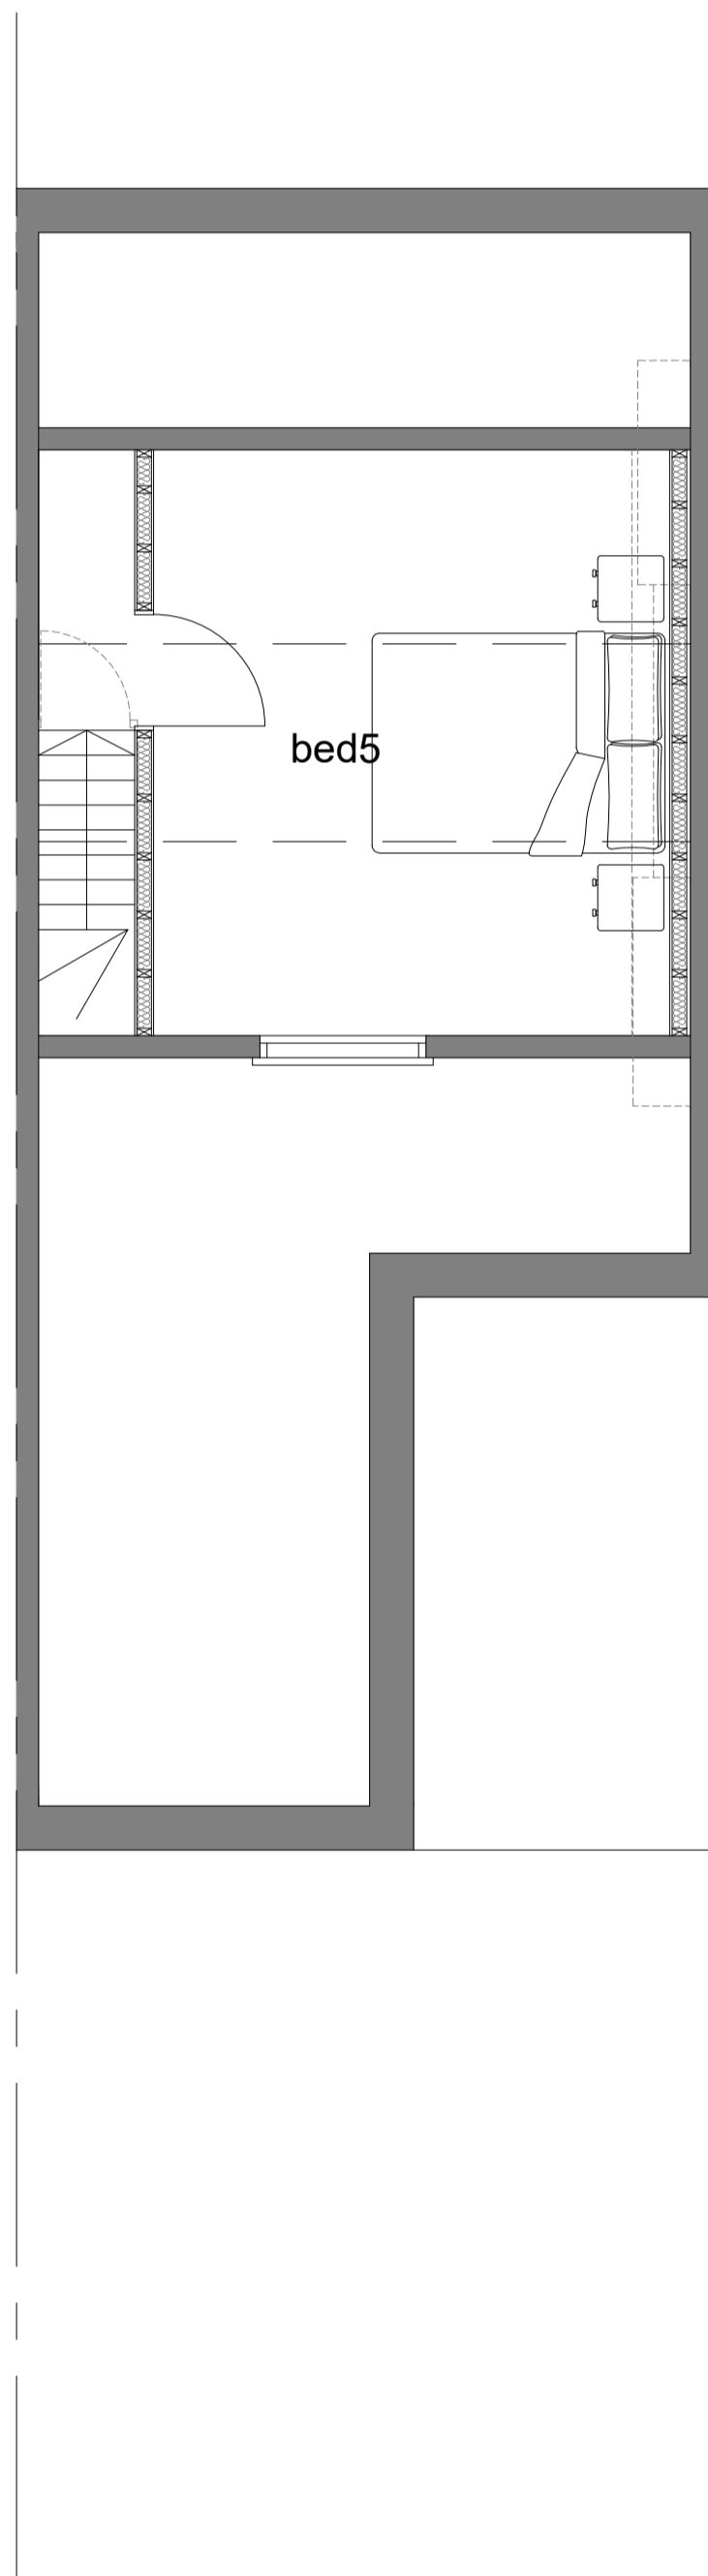


Proposed Second Floor Plan 1:50

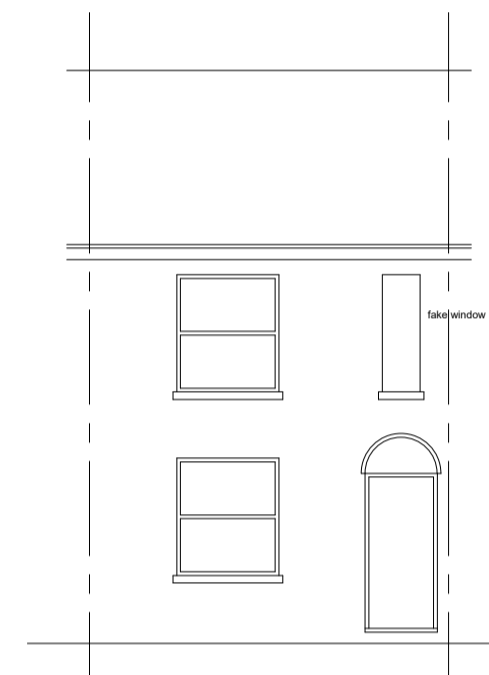

proposed front elevation 1:100

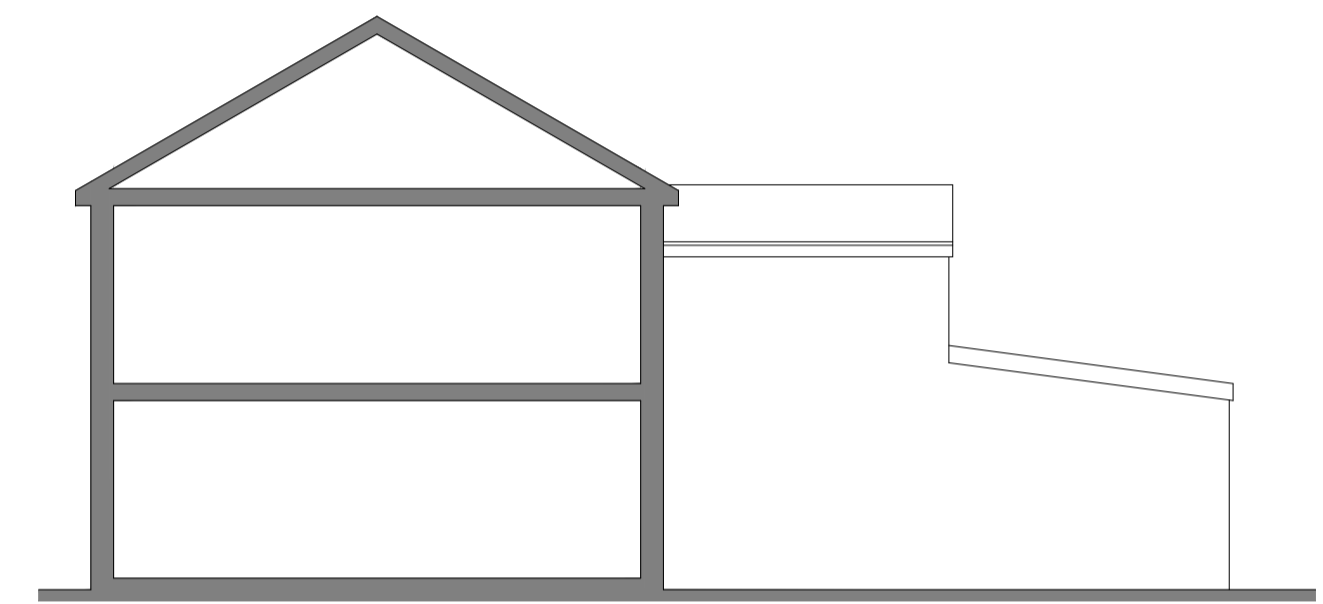

proposed side elevation 1:100

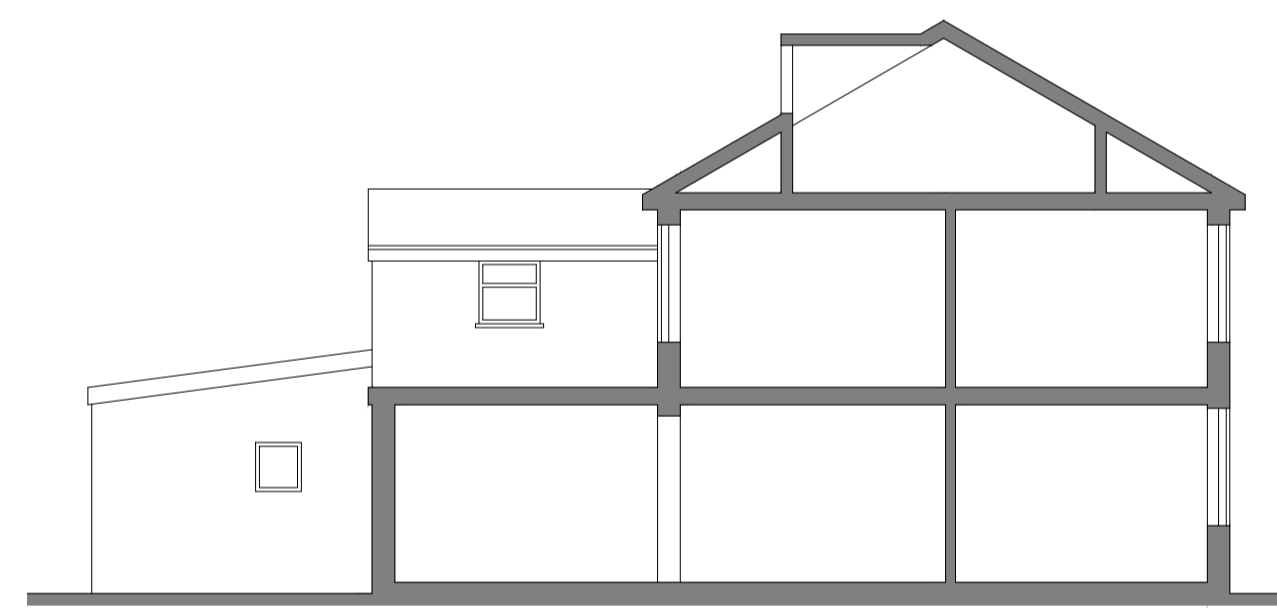

proposed side elevation 1:100



proposed rear elevation 1:100

REVISION	DESCRIPTION	DATE
RevA	elevations amended	Mar24

35 Chapel Street
Newport
IOW

PROJECT

CLIENT Salim Miah

DRAWING PROPOSED
PLANS & ELEVATIONS

NO. 1756/P/20 A

DATE JAN 2024

SCALE 1:50, 1:100

DRAWN BY LW CHECKED BY LW

V & L Architects
(Hampshire)

t : 01794 524200

© V&L Architects (Hampshire) Ltd