




Existing site – ground floor plan survey –1:50 scale @ A1

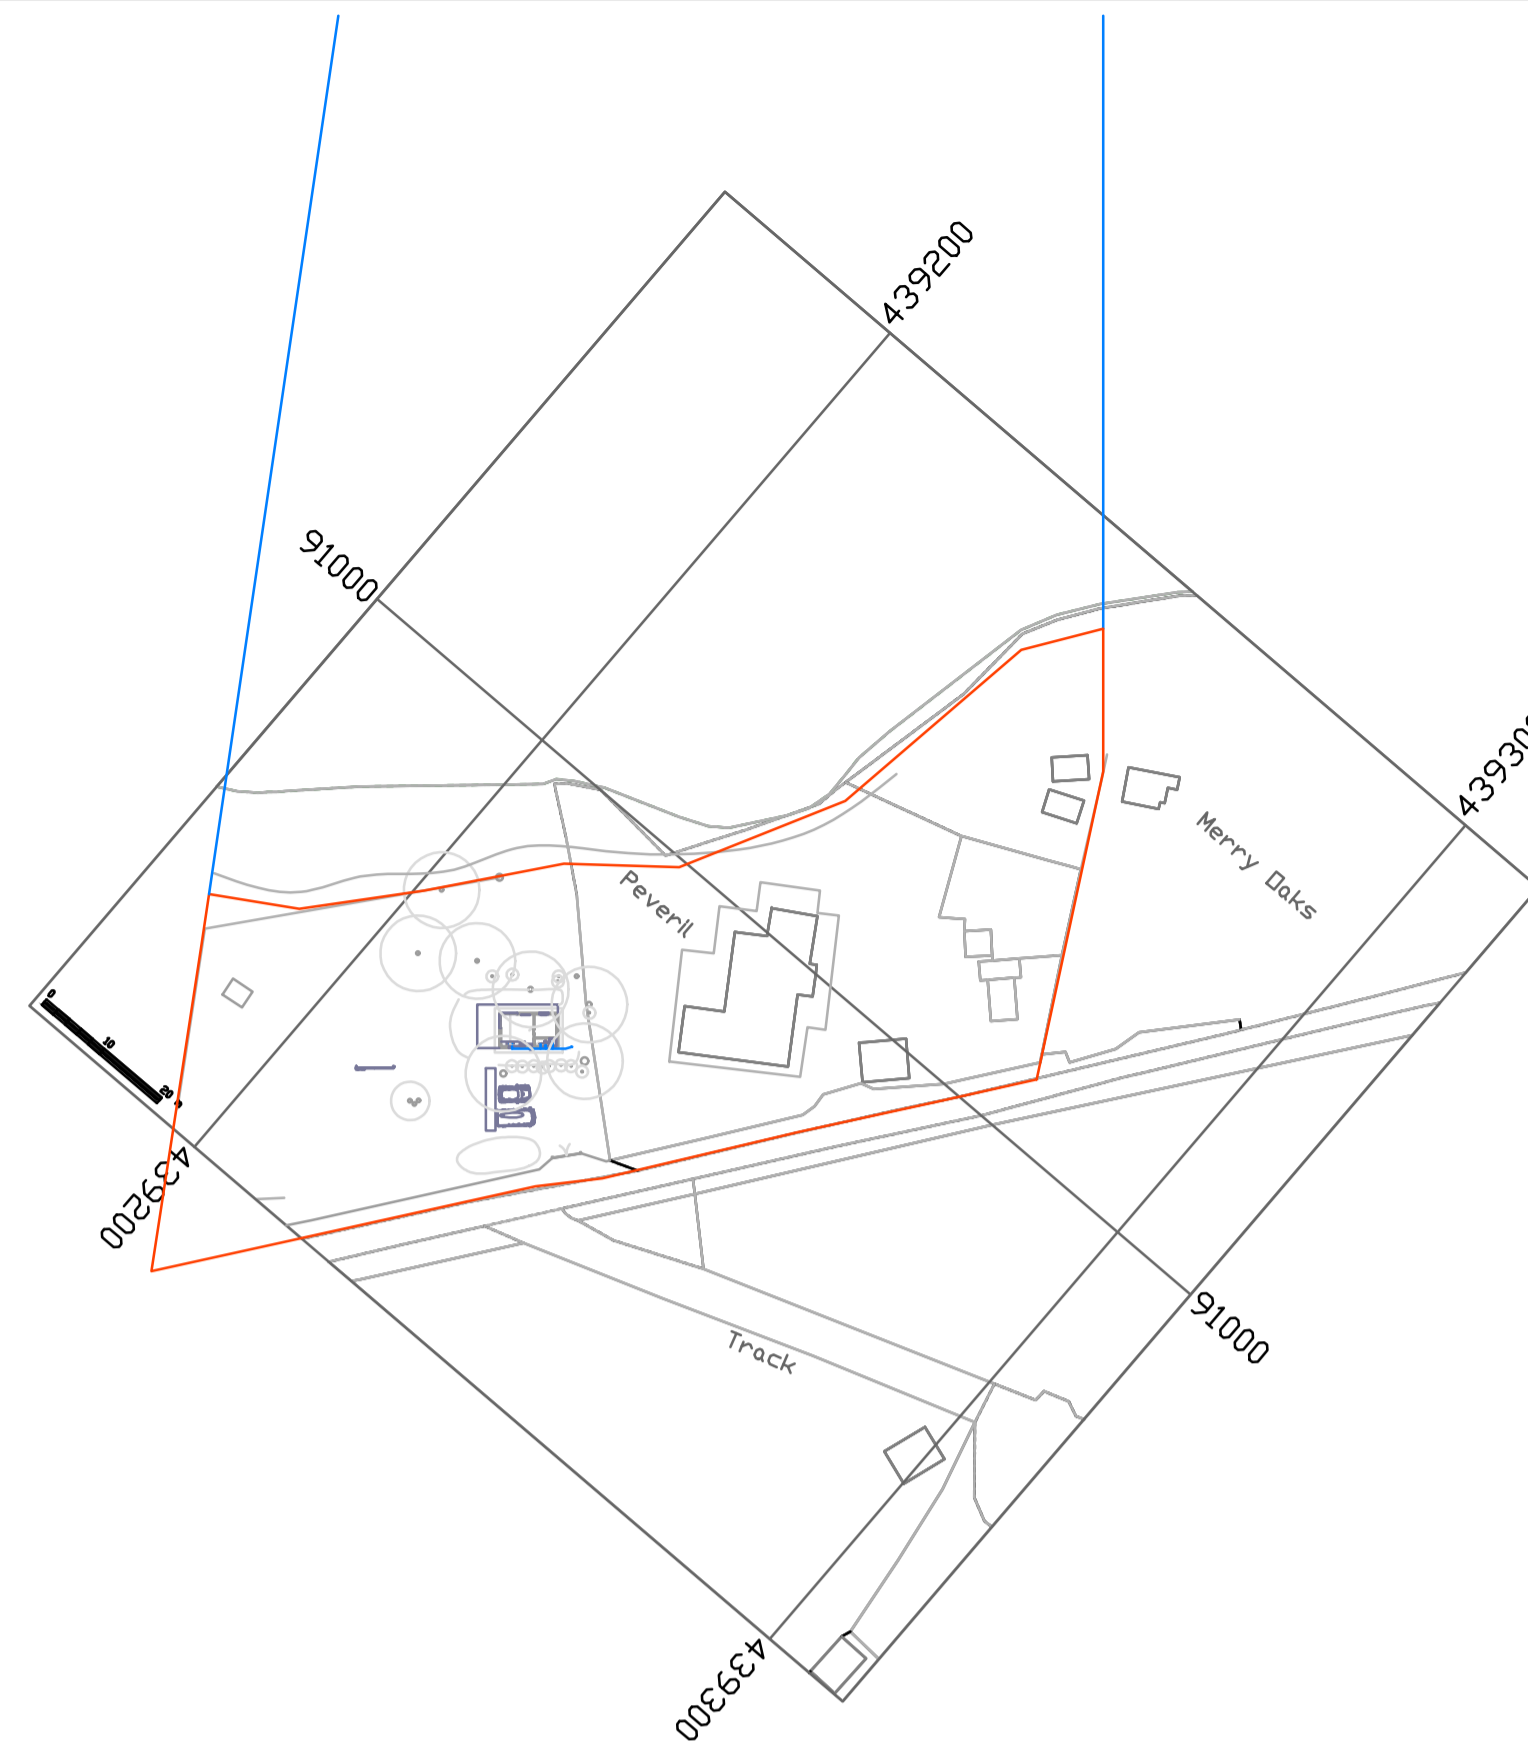


Existing site plan –1:1000 scale @ A1  
 red outline denotes domestic curtilage boundary  
 blue outline denotes curtilage boundary

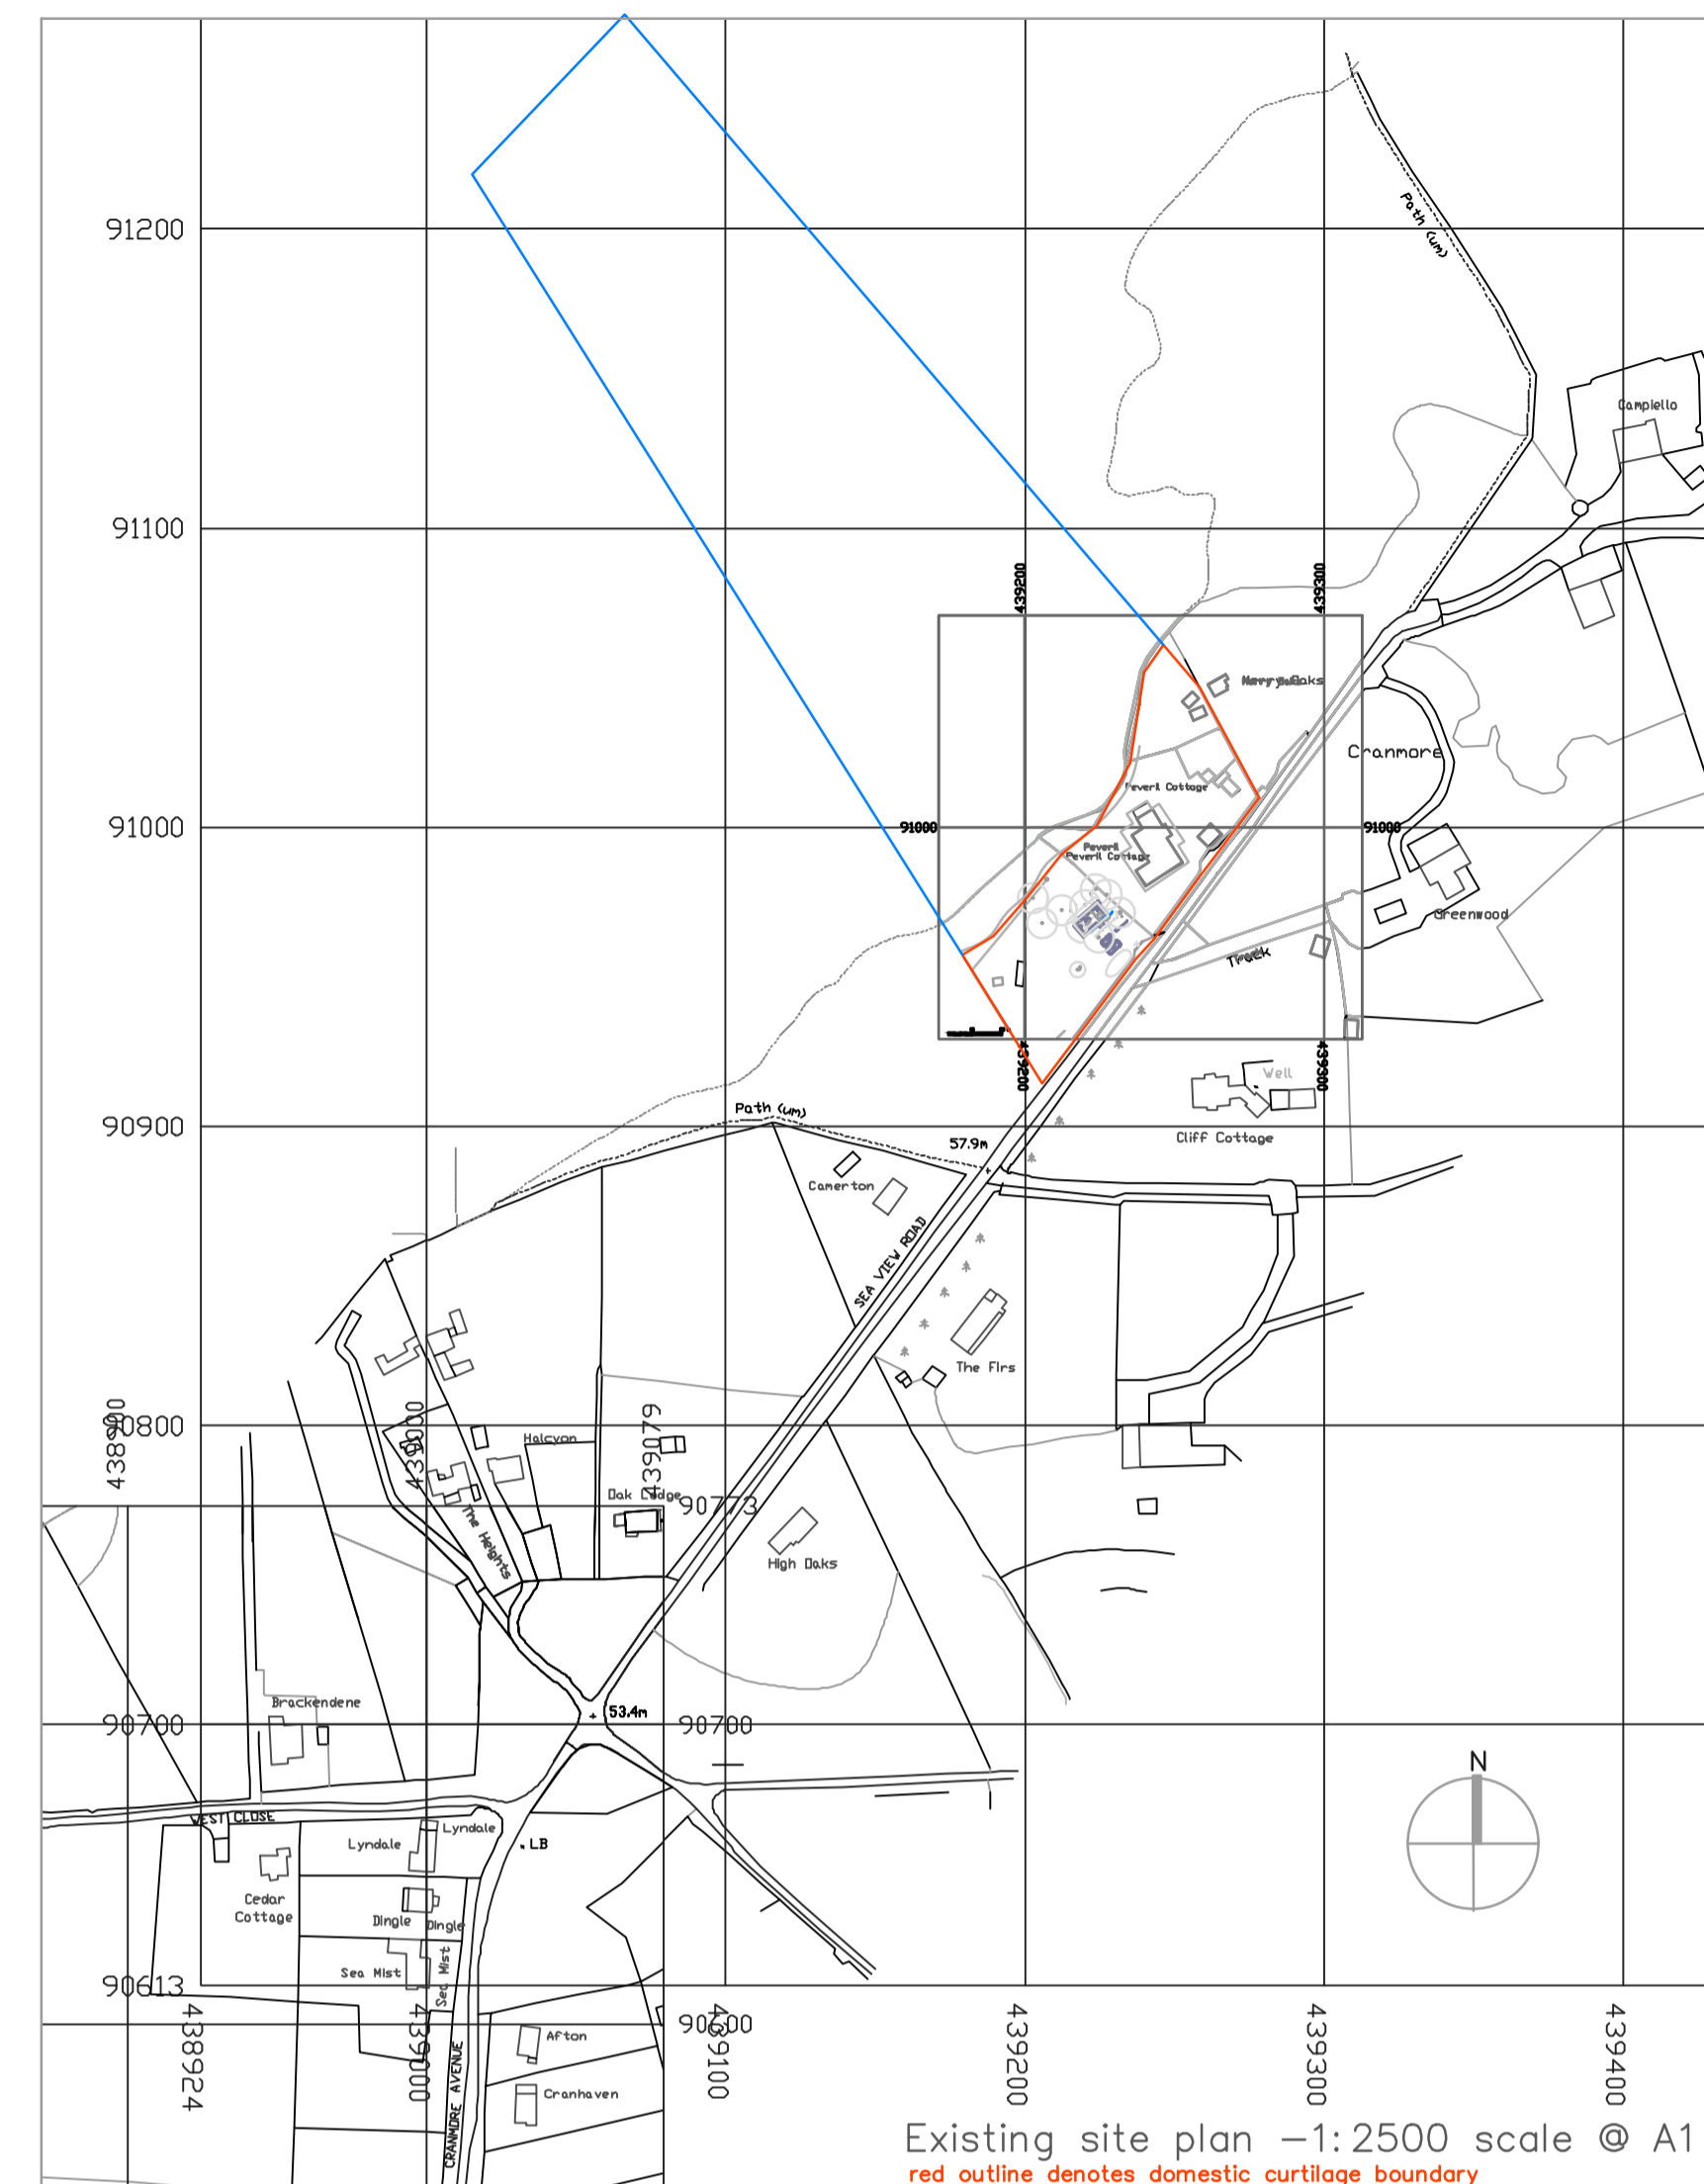


Existing site plan –1:2500 scale @ A1  
 red outline denotes domestic curtilage boundary  
 blue outline denotes curtilage boundary

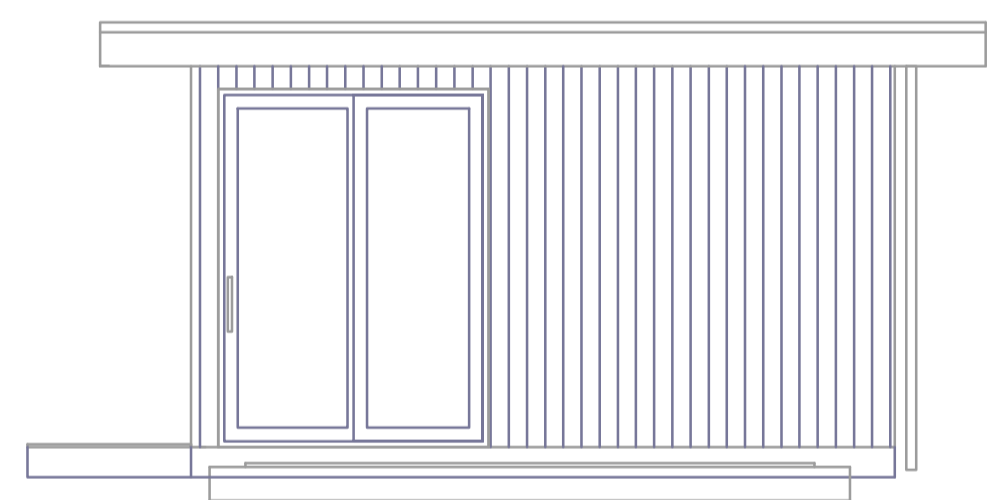


Existing SE elevation

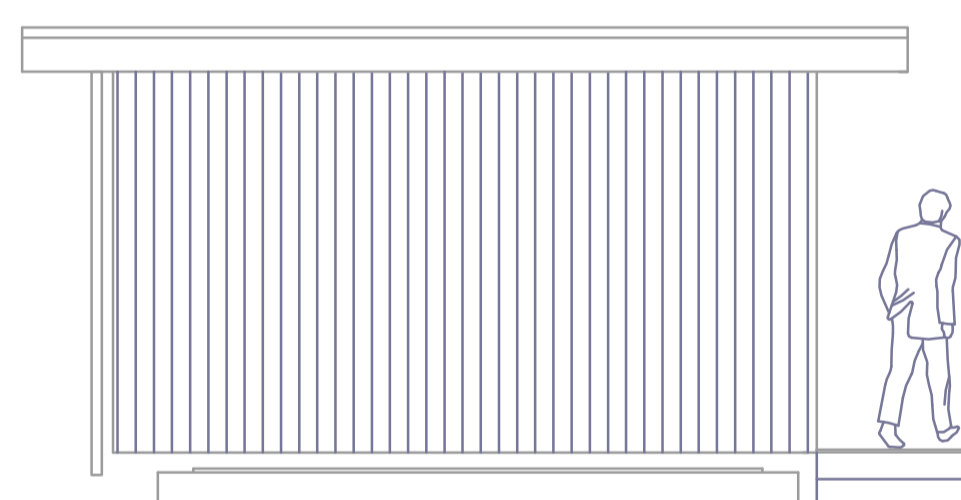

Existing NW elevation

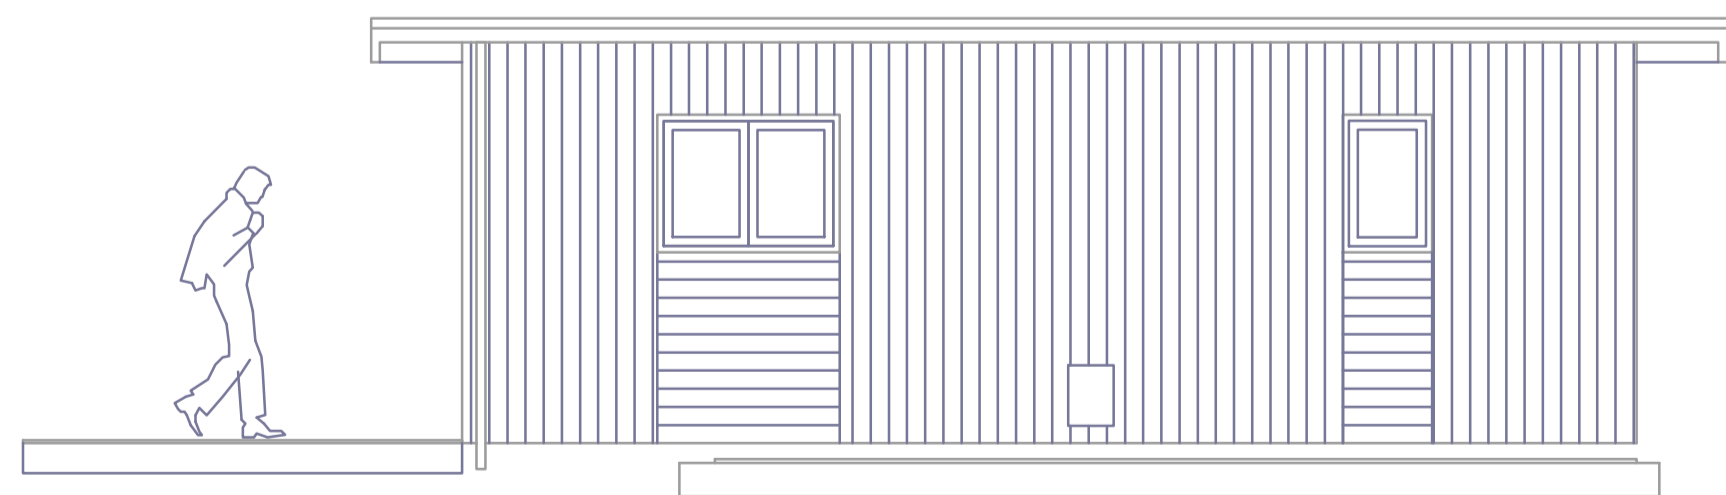


Existing SW elevation

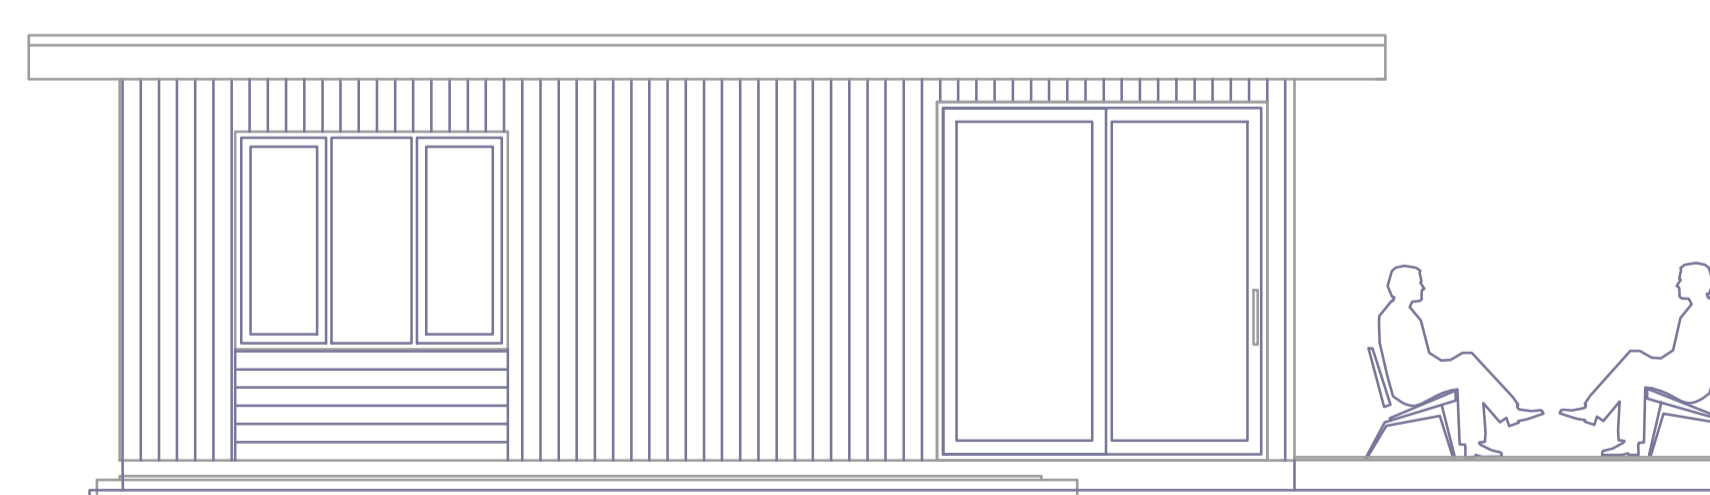

Existing NE elevation


Elevations –1:50 scale @ A1

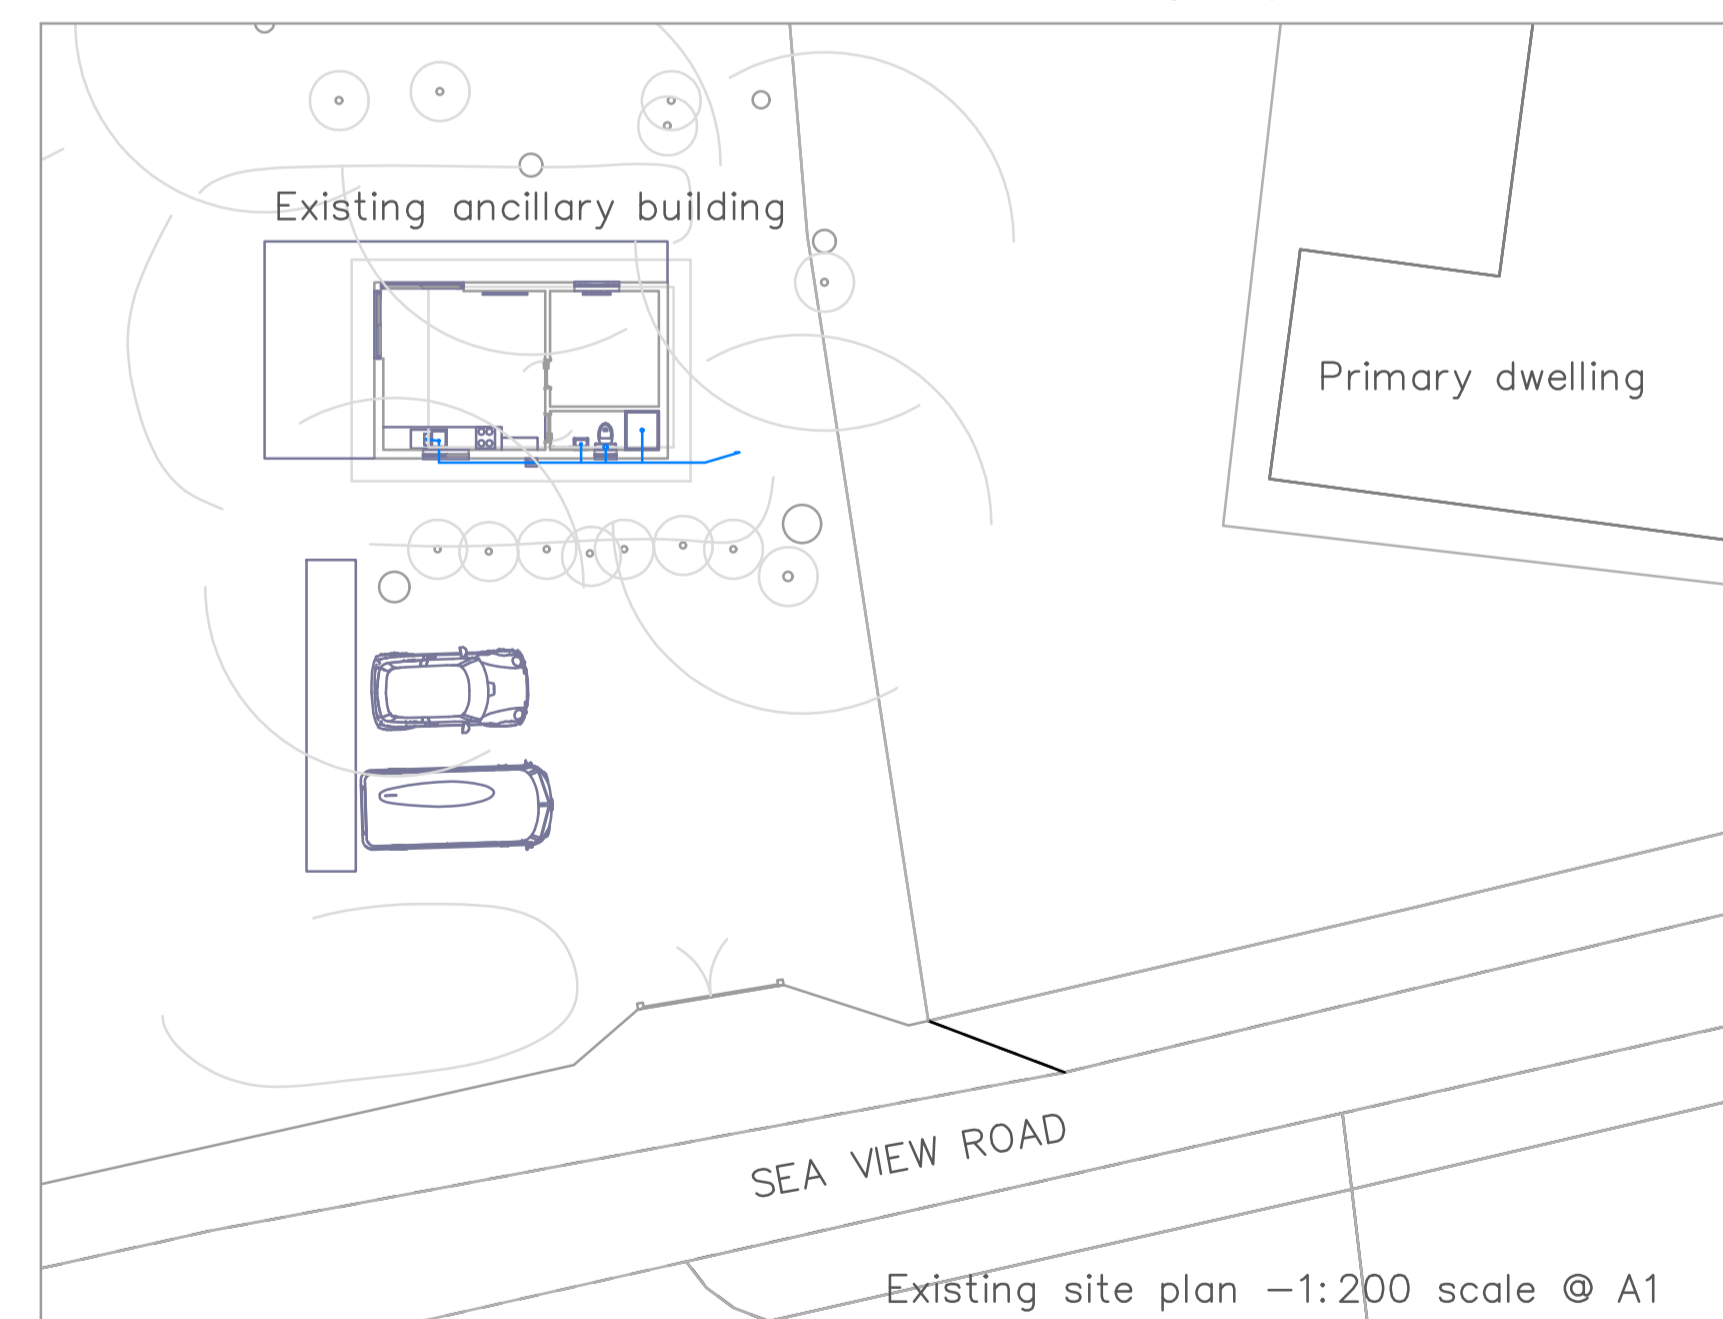

Existing site plan –1:200 scale @ A1

SCALE BAR –1:50 scale @ A1  
 0 5m  
 scale in meters

**PLANNING  
ISSUE**

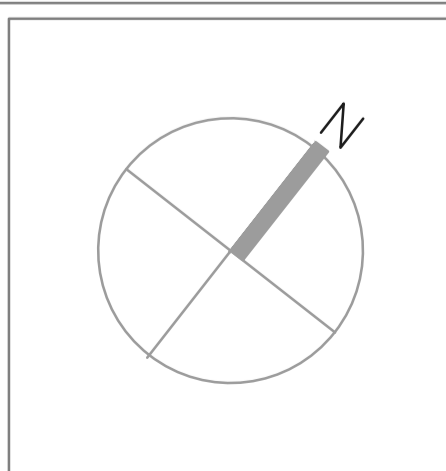

REV.	DRAWN	DATE	CHECKED	APPRD	DESCRIPTION

CLIENT  
 Mr & Mrs Colwell

PROJECT CONSULTANT  
**AlchemyArchitectsLtd**  
Oak Lodge, Seaview Road, Yarmouth, Isle of Wight  
 United Kingdom, PO41 0XU  
 Tel: 0344 (0) 7635920760  
 www.alchemyarchitects.co.uk  
 A limited liability company No. 5587698

PROJECT  
 Peveril, Seaview Road, Yarmouth,  
 Isle of Wight,  
 PO41 0XU

INTERIOR CONSULTANT

MAIN CONTRACTOR

DRG. TITLE		
site plan – block plan existing building		
DRAWN AA	DESIGNED AA	DATE 23-10-2023
CHECKED AA	APPROVED AA	SCALE as noted
DRAWING NO.		REV
000001		