




FRONT ELEVATION
SCALE 1:100

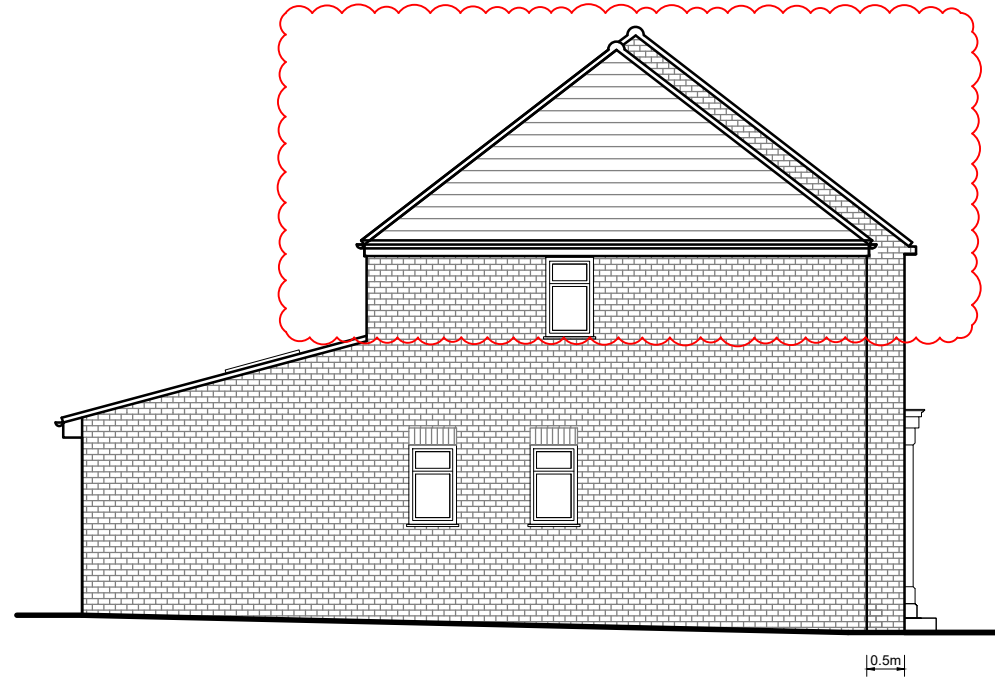


SIDE ELEVATION
SCALE 1:100

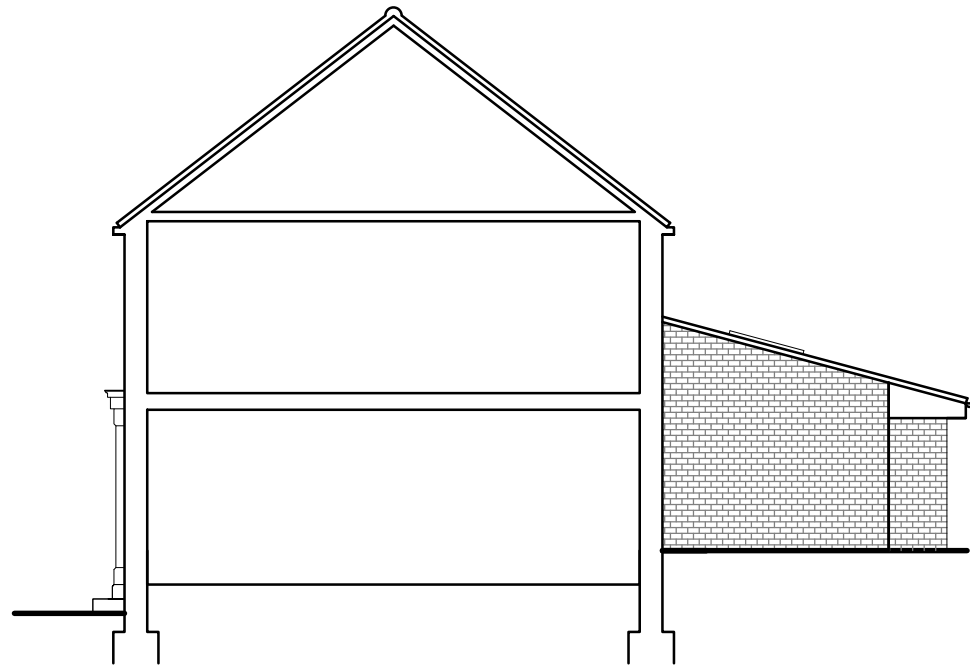

SIDE ELEVATION
SCALE 1:100

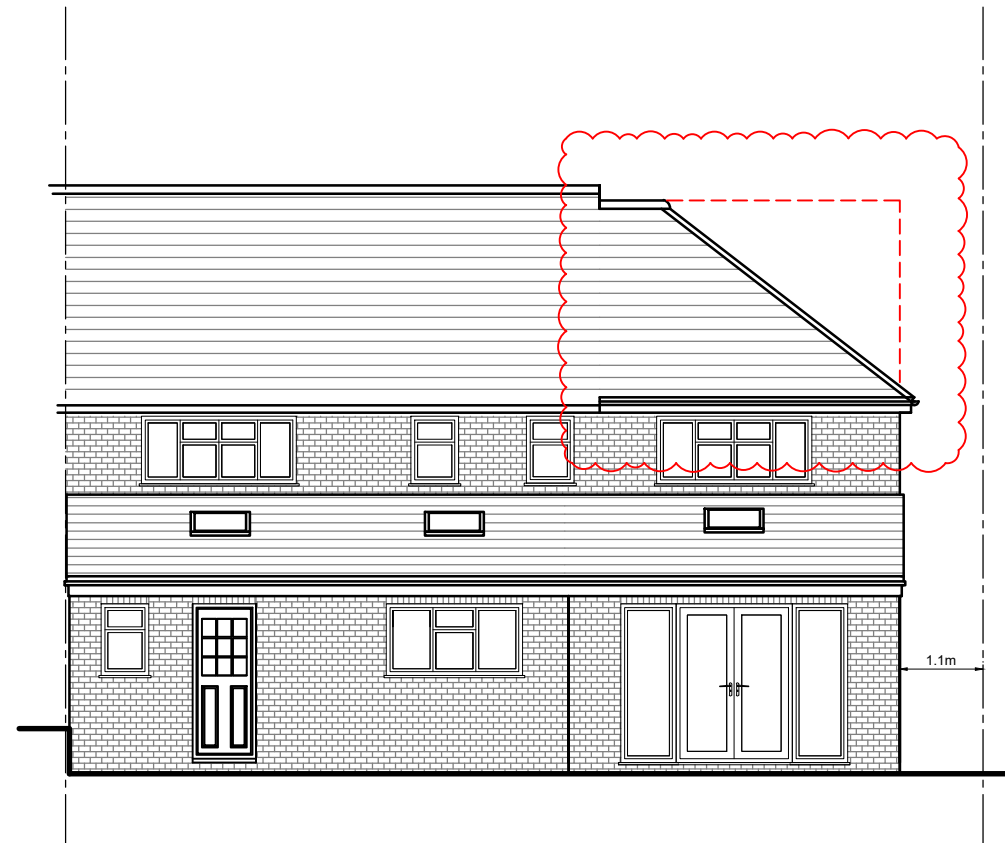

REAR ELEVATION
SCALE 1:100

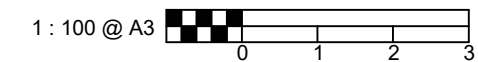

JAKE
UNDERWOOD
PLANNING & BUILDING DRAWINGS

PROJECT:
11 ARUNDEL ROAD,
CAMBERLEY GU15 1DL

DETAIL:
PROPOSED ELEVATIONS

PLANNING PERMISSION

JOB No: 2360	DRG No: 005
SCALE @ A3: 1:100	REV: B

CONTACT:
JAKE UNDERWOOD
Web: www.jakeunderwood.com
Email: info@jakeunderwood.com
Phone: 07784927778