



**Existing Front Elevation** 

Existing RH Side Elevations

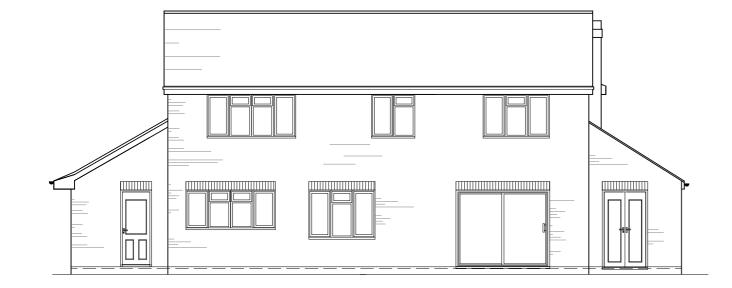

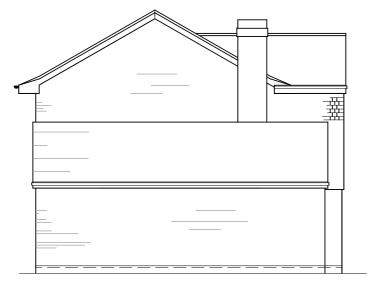

**Existing Rear Elevations** 

Existing LH Side Elevations

Key:	
	Brick Wall Elevations
垩	Tiled Elevations
	Roof Elevations
© COPYRIGHT Under the proxisions of the copyright Act 1988 this drawing and design is the property of Taliored Plans Lid and not to be reproduced or used for any other purpose other than that intended by the or align Talian Plans Lid does not authorise the reproduction or conveyance of any information contained herein without prior written permission.	
ailored Plans ARCHITECTURAL DESIGN	

Project Single Storey Rear Extension

12 Nasturtium Drive Bisley, Woking GU24 9SD

Drawing Title Existing Floorplans

Client Mr Burt

Drawing No. PL001 Date Mar 2024 Drawn by

N Kettell

Scale 1:100 Checked by D Kettell

Page Size - A3

2000mm

www.tailoredplans.co.uk 01252 981 649