






Proposed Front Elevation

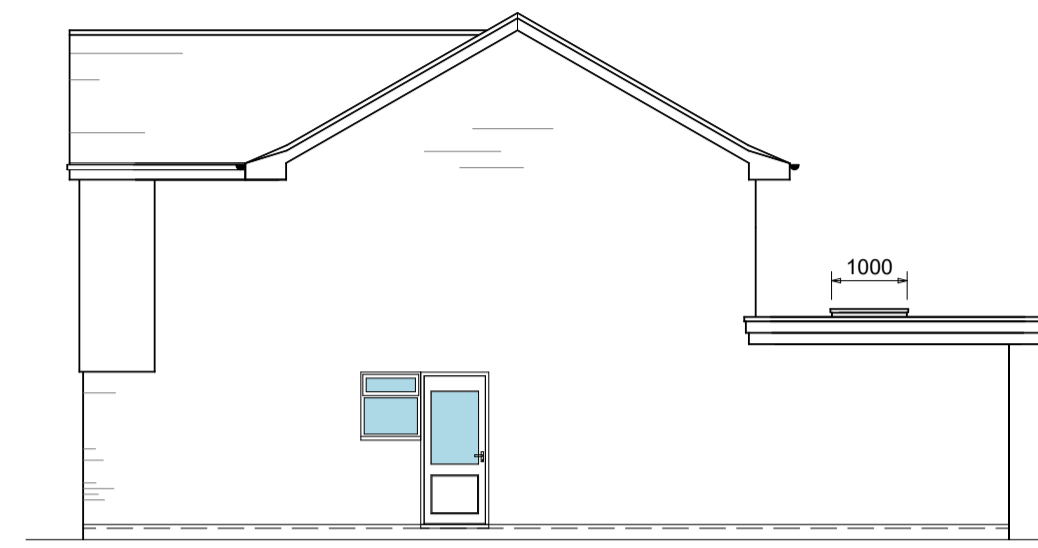



Proposed RH Side Elevation

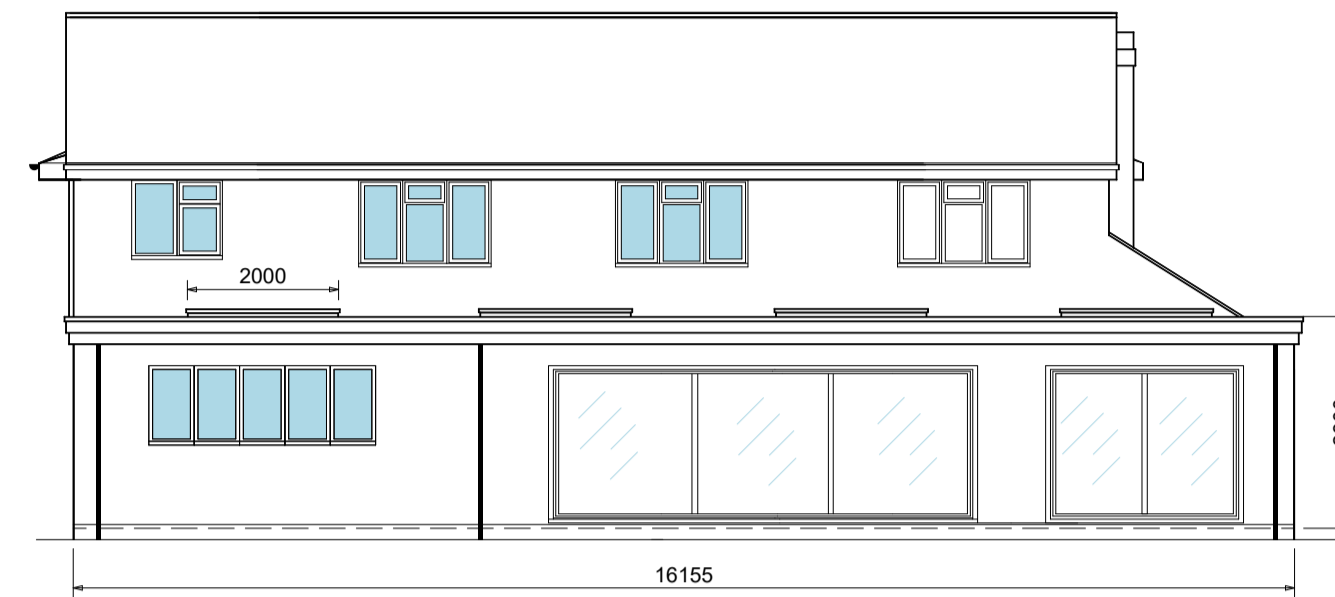


Proposed Rear Elevation

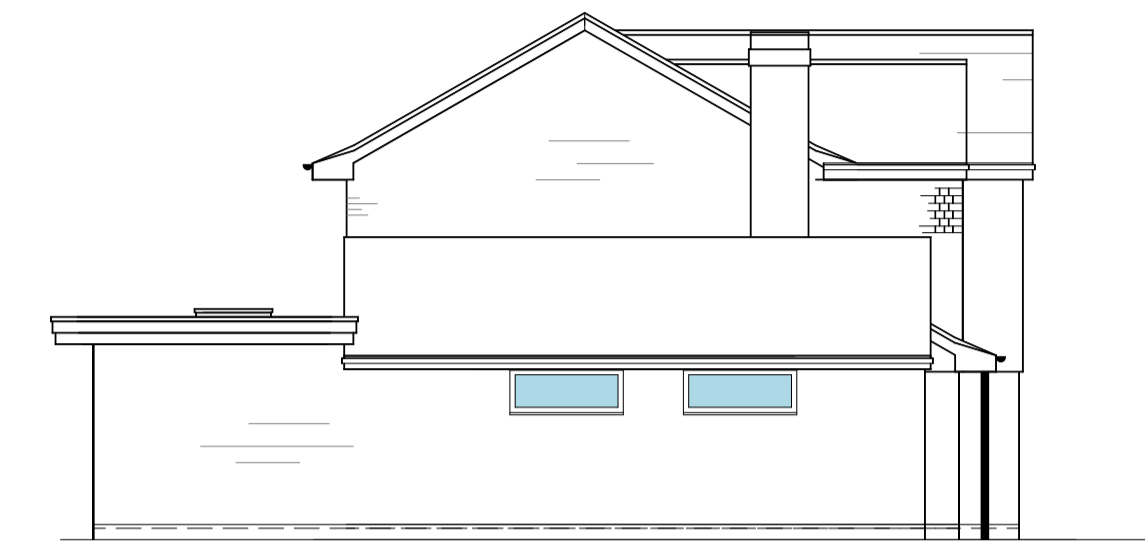


Proposed LH Side Elevation

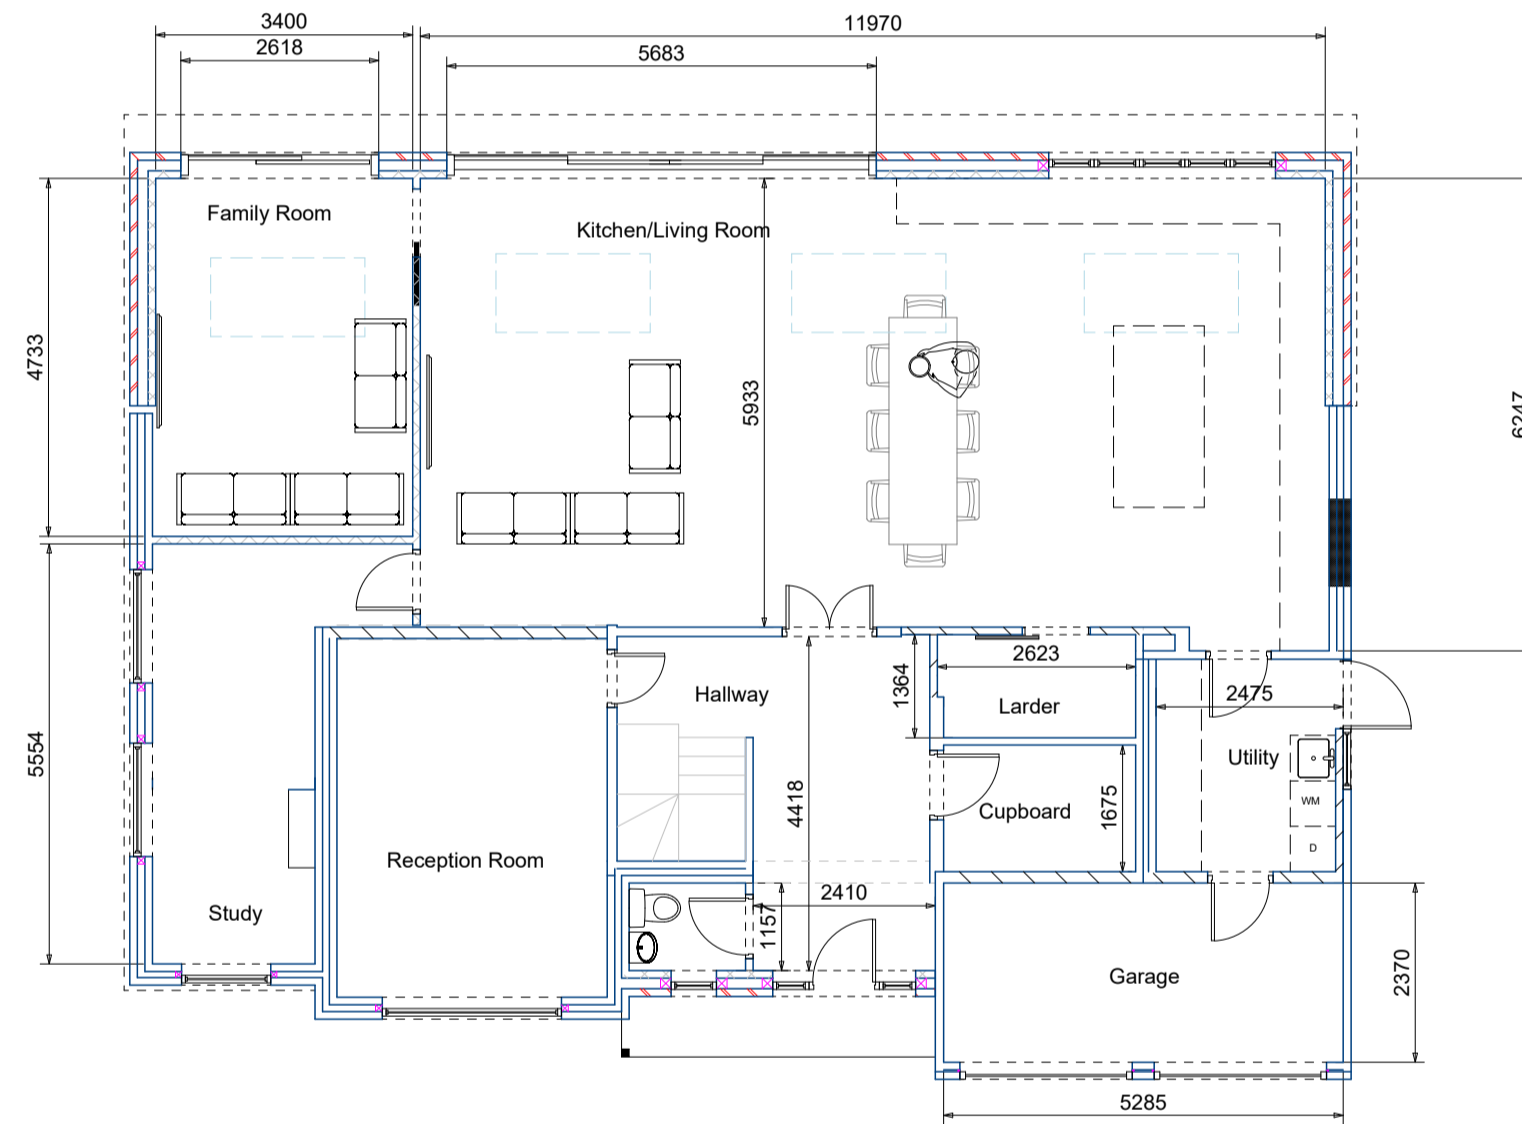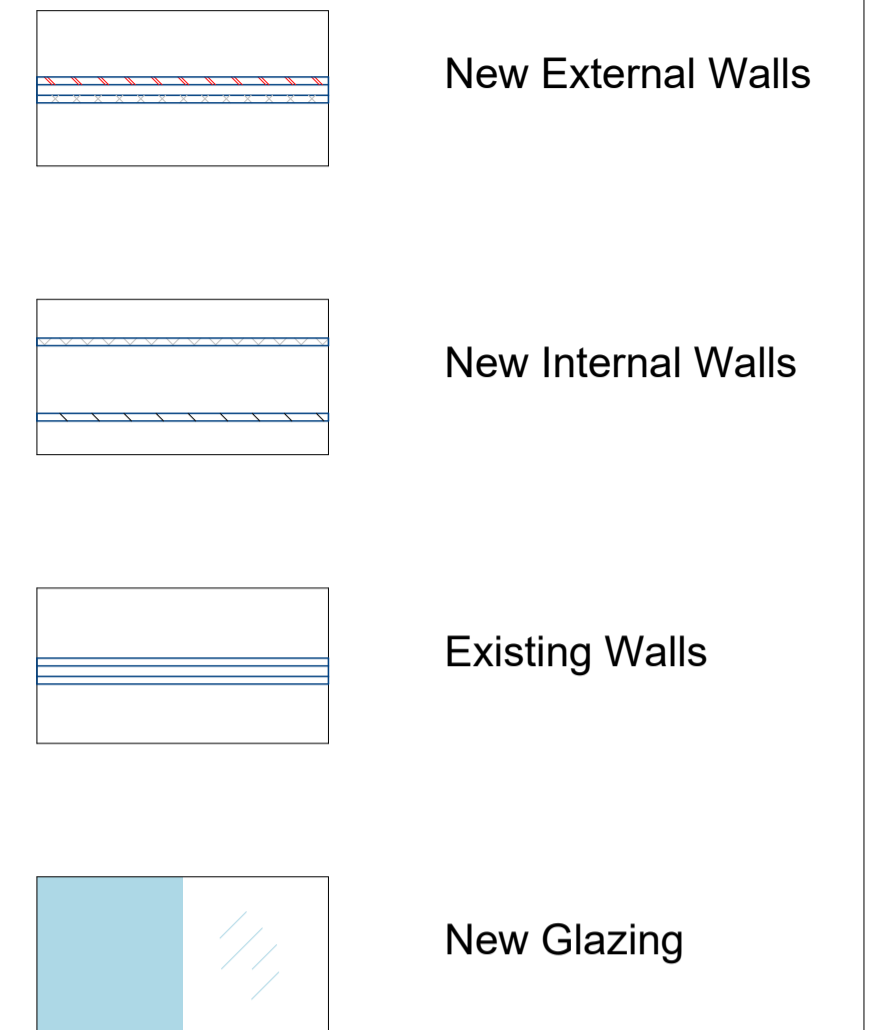


Proposed Ground Floor Layout

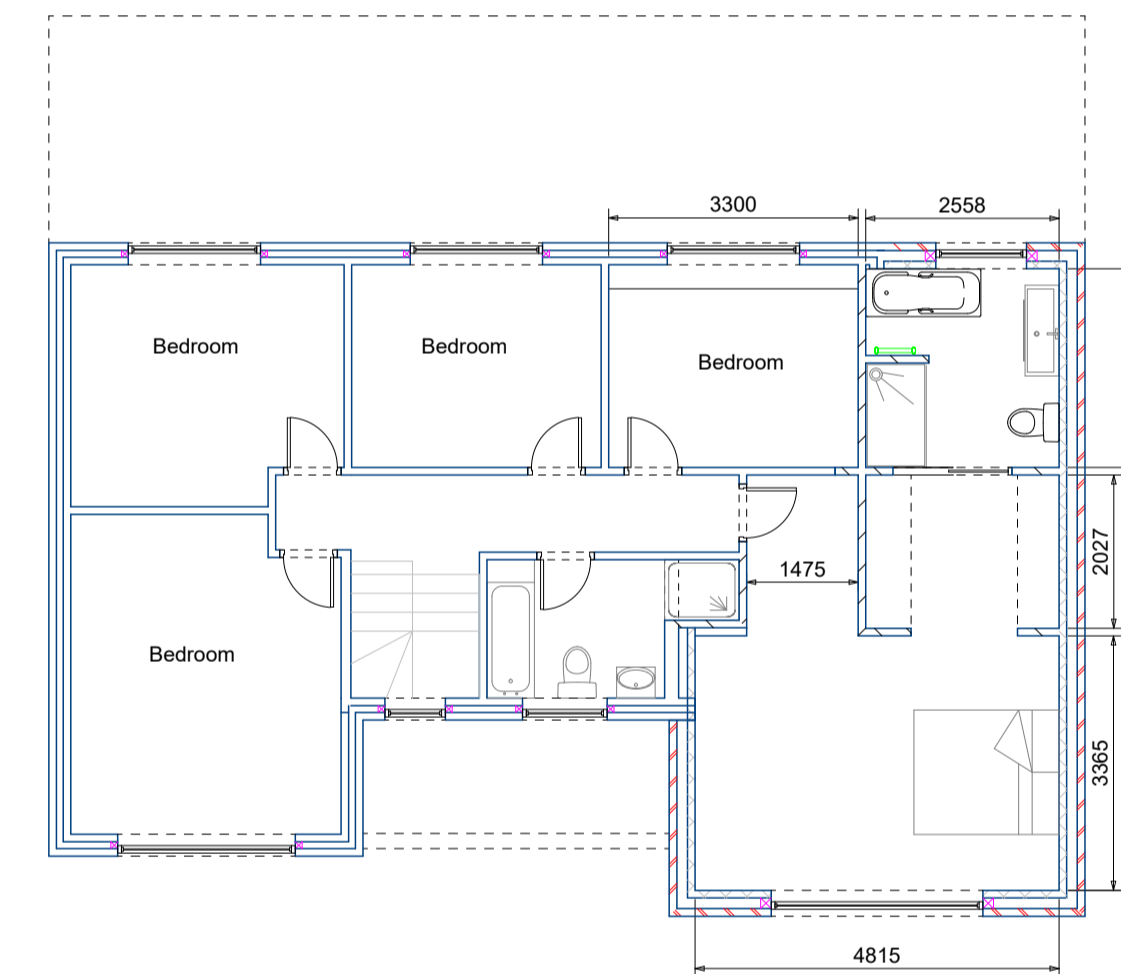

Proposed First Floor Layout

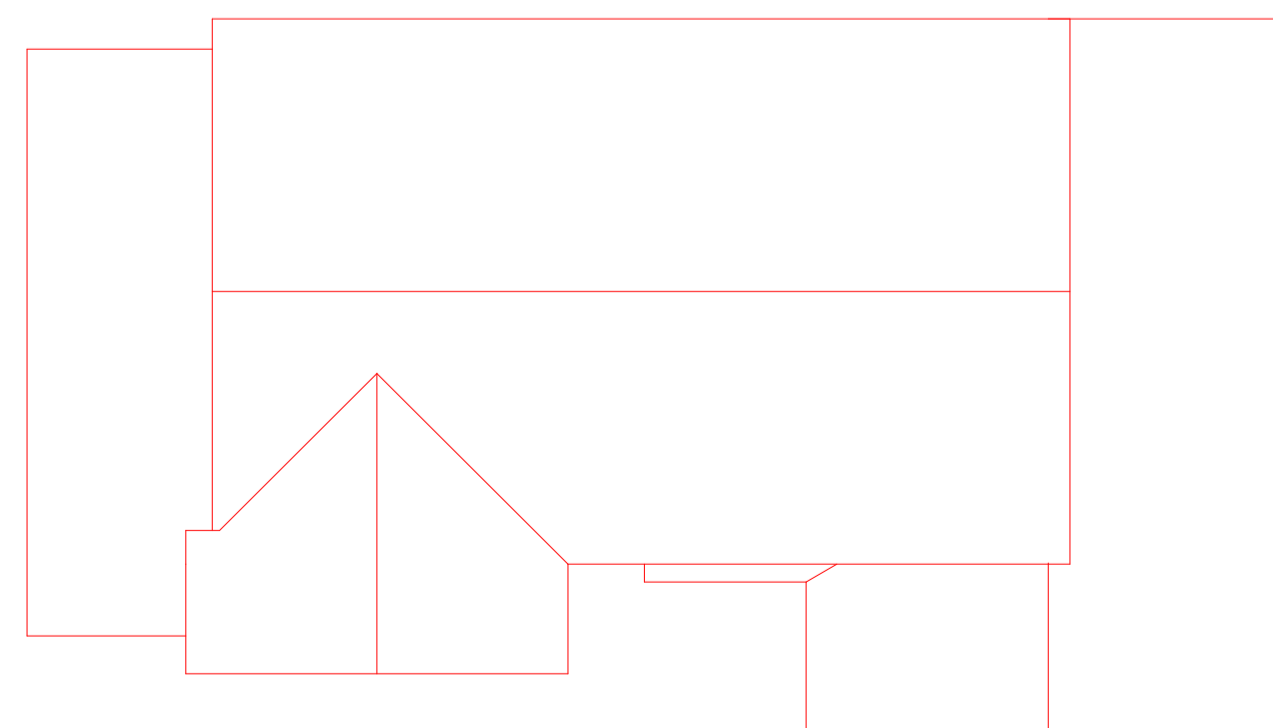

Existing Roof Plan

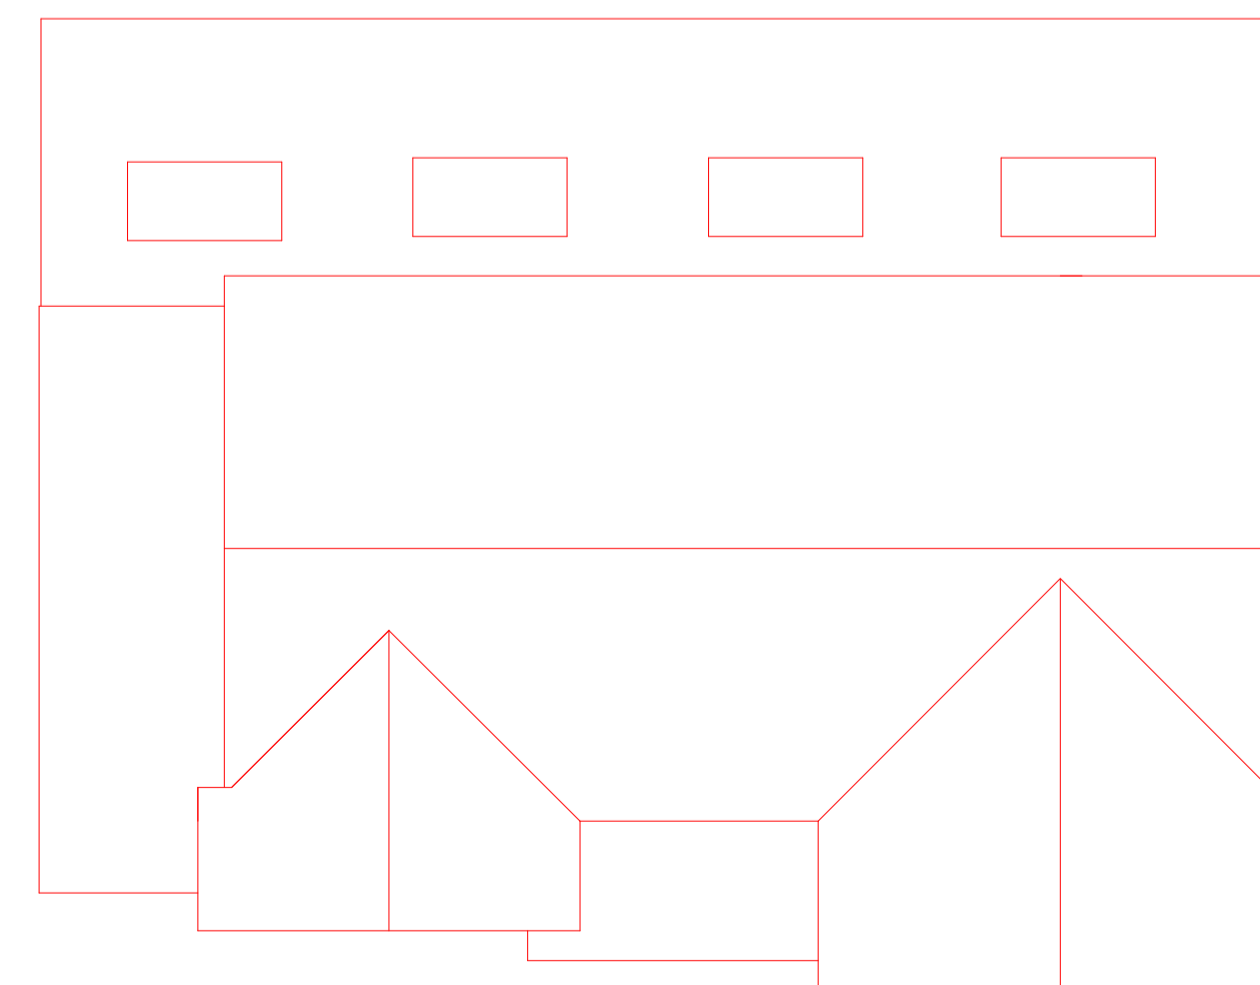

Proposed Roof Plan

© COPYRIGHT  
Under the provisions of the copyright Act 1988 this drawing and design is the property of Tailored Plans Ltd and not to be reproduced or used for any other purpose other than that intended by the owner.  
Tailored Plans Ltd does not authorise the reproduction or conveyance of any information contained herein without prior written permission.



Project  
Single Storey Rear Extension & First Floor Extension  
12 Nasturtium Drive  
Bisley, Woking  
GU24 9SD

Drawing Title  
Proposed Floorplans & Elevations

Client  
Mr Burt

Drawing No.  
PL003


Date  
Mar 2024

Scale  
1:100

Drawn by  
D Kettell

Checked by  
N Kettell

Page Size - A1

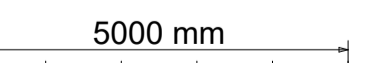

www.tailoredplans.co.uk

01252 981 649