


SIDE (SOUTH) ELEVATION
scale 1:100

FRONT ELEVATION
scale 1:100

SIDE (NORTH) ELEVATION
scale 1:100


REAR ELEVATION
scale 1:100

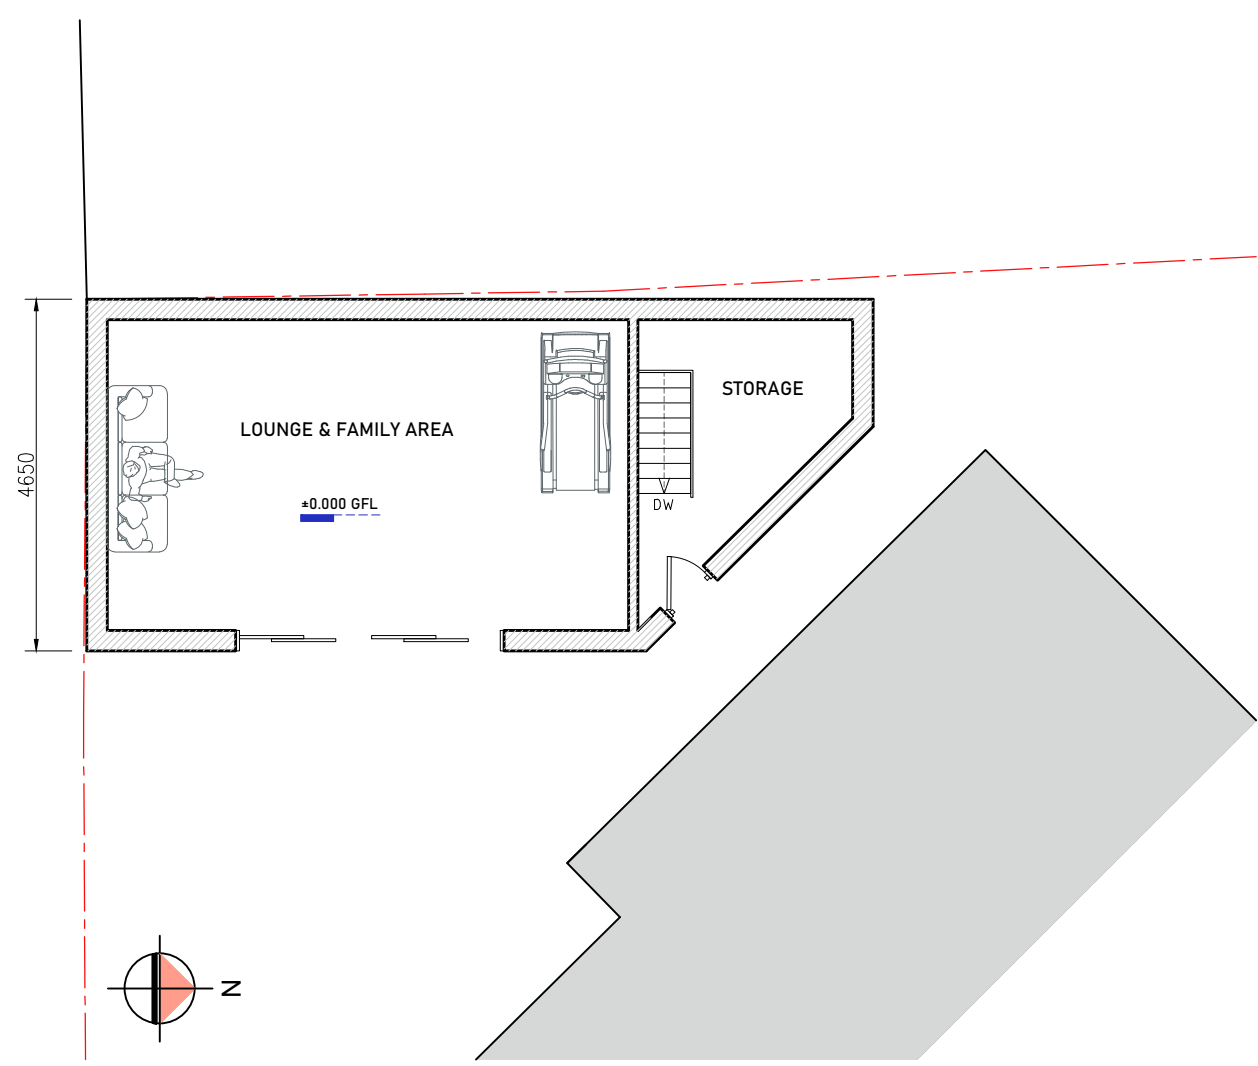

OUTBUILDING PLAN
scale 1:100



BLOCK PLAN
scale 1:500

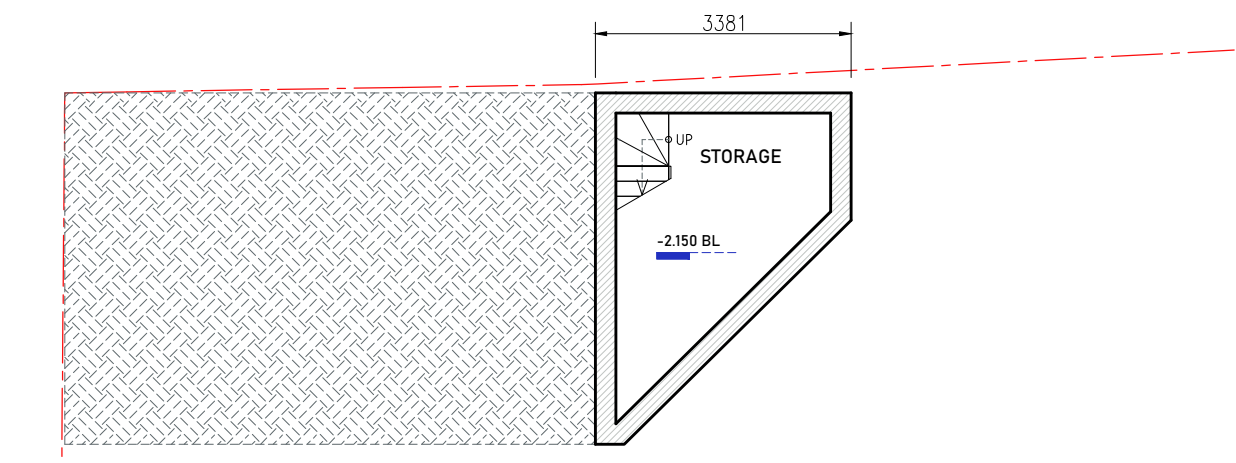

BASEMENT PLAN
scale 1:100

EXTERNAL FINISHES:

- GENERALLY TO MATCH EXISTING
- DOUBLE GLAZED JOINERY

NOTES:

- THE CONTRACTOR IS TO CHECK AND VERIFY ALL DIMENSIONS AND LEVELS PRIOR WORK COMMENCING
- THE CONTRACTOR IS TO COMPLY WITH ALL CURRENT BUILDING LEGISLATION WHETHER OR NOT SPECIFICALLY STATED ON THIS DRAWING.
- PLANNING PROPOSALS ARE FOR ILLUSTRATIVE PURPOSES ONLY AND AS SUCH ARE SUBJECT TO DETAILED SITE INVESTIGATION.

This drawing is not for CONSTRUCTION purposes. If no dimension is given, we take no responsibility for any dimension obtained by measuring or scaling from this drawing. This drawing is the property of Maplin Engineering Limited. It is copyright protected and is not to be reproduced, disclosed or copied without written permission.

Reference drawings					
Drawing No.	Rev	Drawing title			
0		PROPOSED PLANS & ELEVATIONS (OUTBUILDING)			
Rev	Description	DC	OM	TA	03/03/2024
		Drawn by	Checked by	Appd by	Date
Please check scale bar before scaling this drawing scale 1:100					Scale 1:100
Project GARDEN OUTBUILDING					A2
Location 16 KINGSLEY WALK, GRAYS RM16 4HH					
Title PROPOSED PLANS AND ELEVATIONS (OUTBUILDING) & BLOCK PLAN					



F21 Expressway London
1 Dock road, London E16 1AG
Tel. +44(0)203 4755544 projects@maplinworld.com

Dwg No. 18203	Phase: PLANNING	Sheet 1 of 1	Rev. 0
------------------	--------------------	-----------------	-----------