





- EXISTING DRAINAGE
- EXISTING DRAINAGE TO BE ABANDONED
- PROPOSED FOUL DRAINAGE
- PROPOSED SURFACE WATER DRAINAGE
- RODDING EYE ON NEW SW DRAINAGE
- DENOTES NEW EXTRACTOR FAN
- DENOTES NEW SMOKE DETECTOR CONNECTED TO MAIN SUPPLY. NEW SMOKE ALARMS TO BE TO BS 5446 AND ALL INTERLINKED

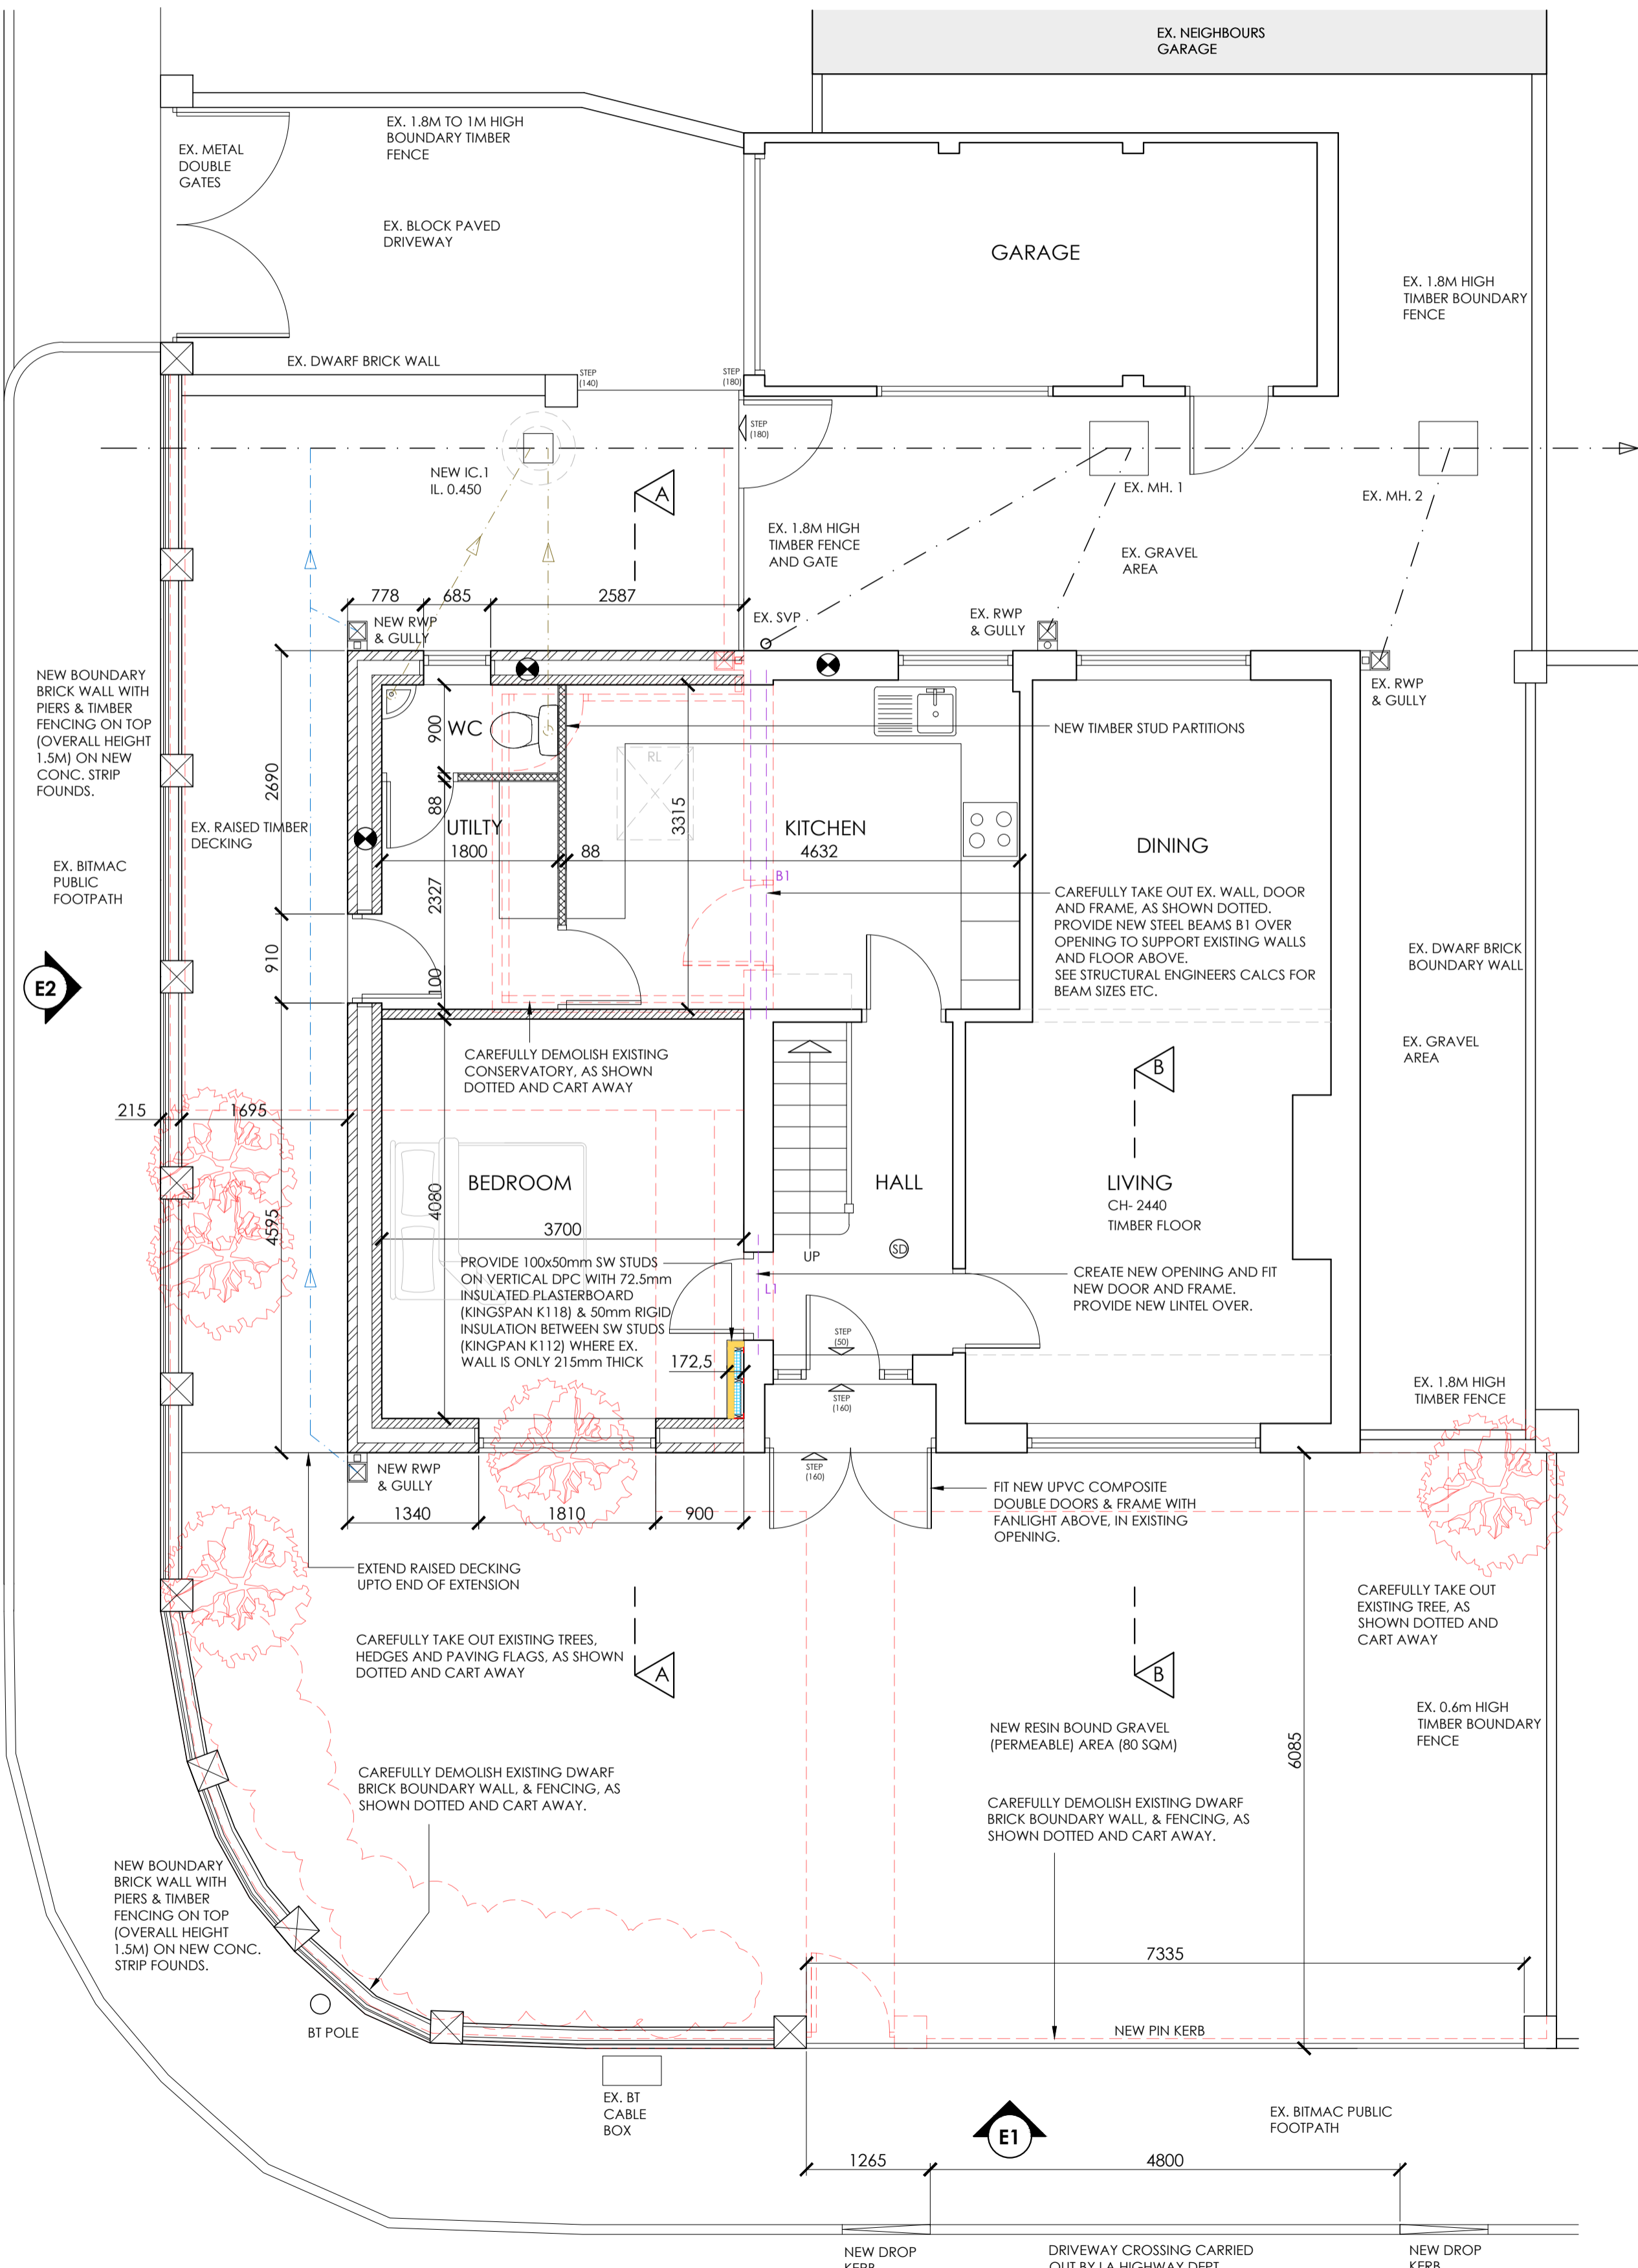


PROPOSED GROUND FLOOR PLAN
SCALE 1:50



PROPOSED FRONT ELEVATION
SCALE 1:100

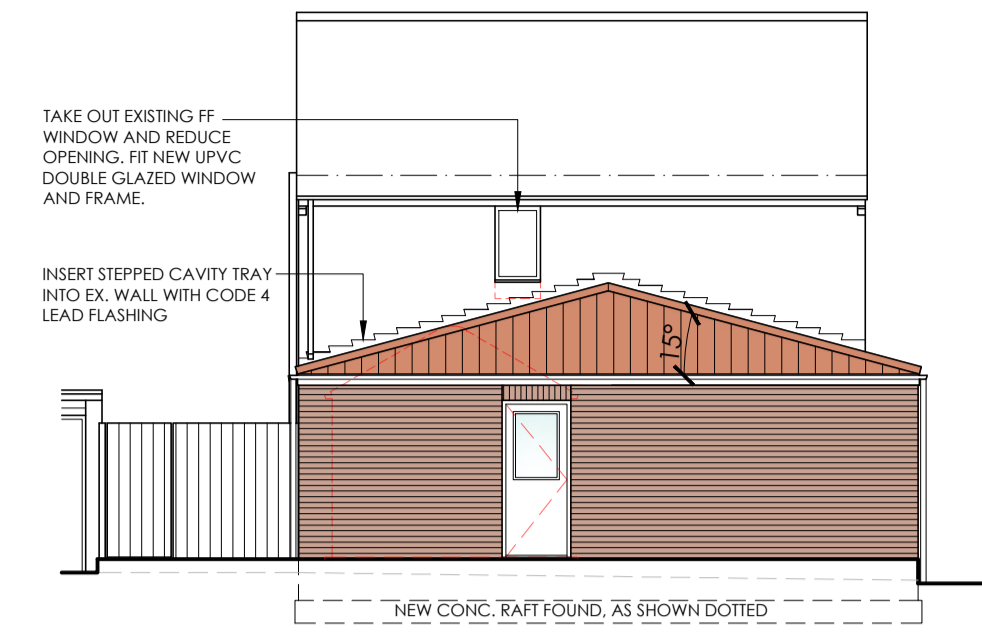


PROPOSED SIDE ELEVATION 1

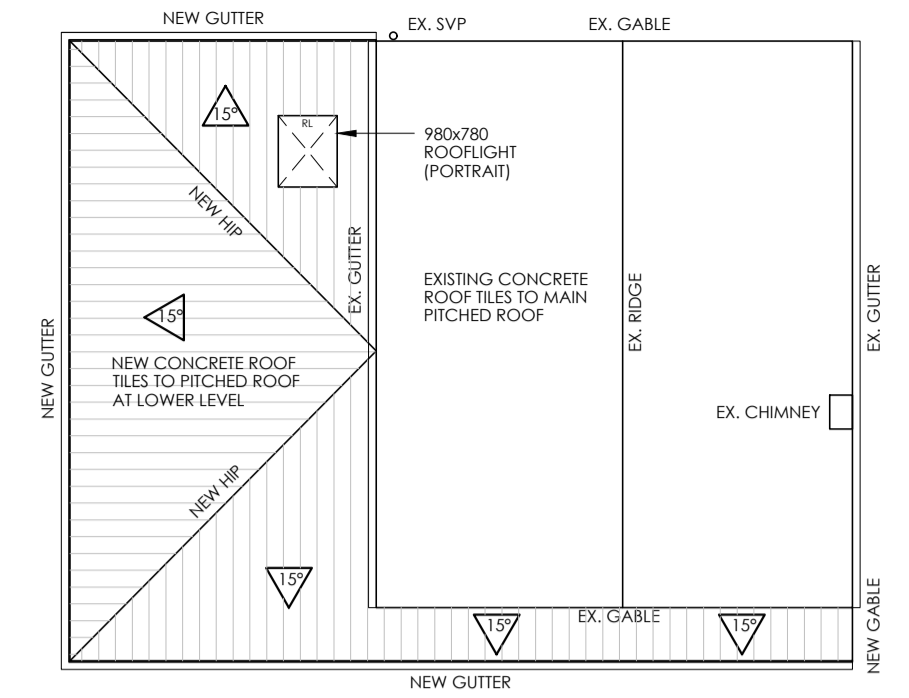


PROPOSED ROOF PLAN
SCALE 1:100




PROPOSED REAR ELEVATION

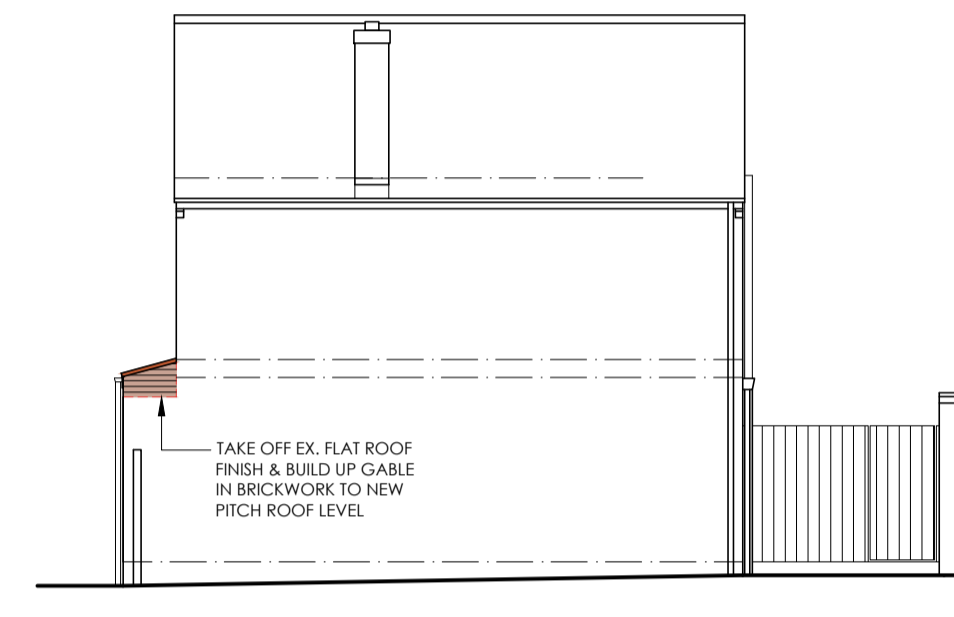


PROPOSED SIDE ELEVATION 2

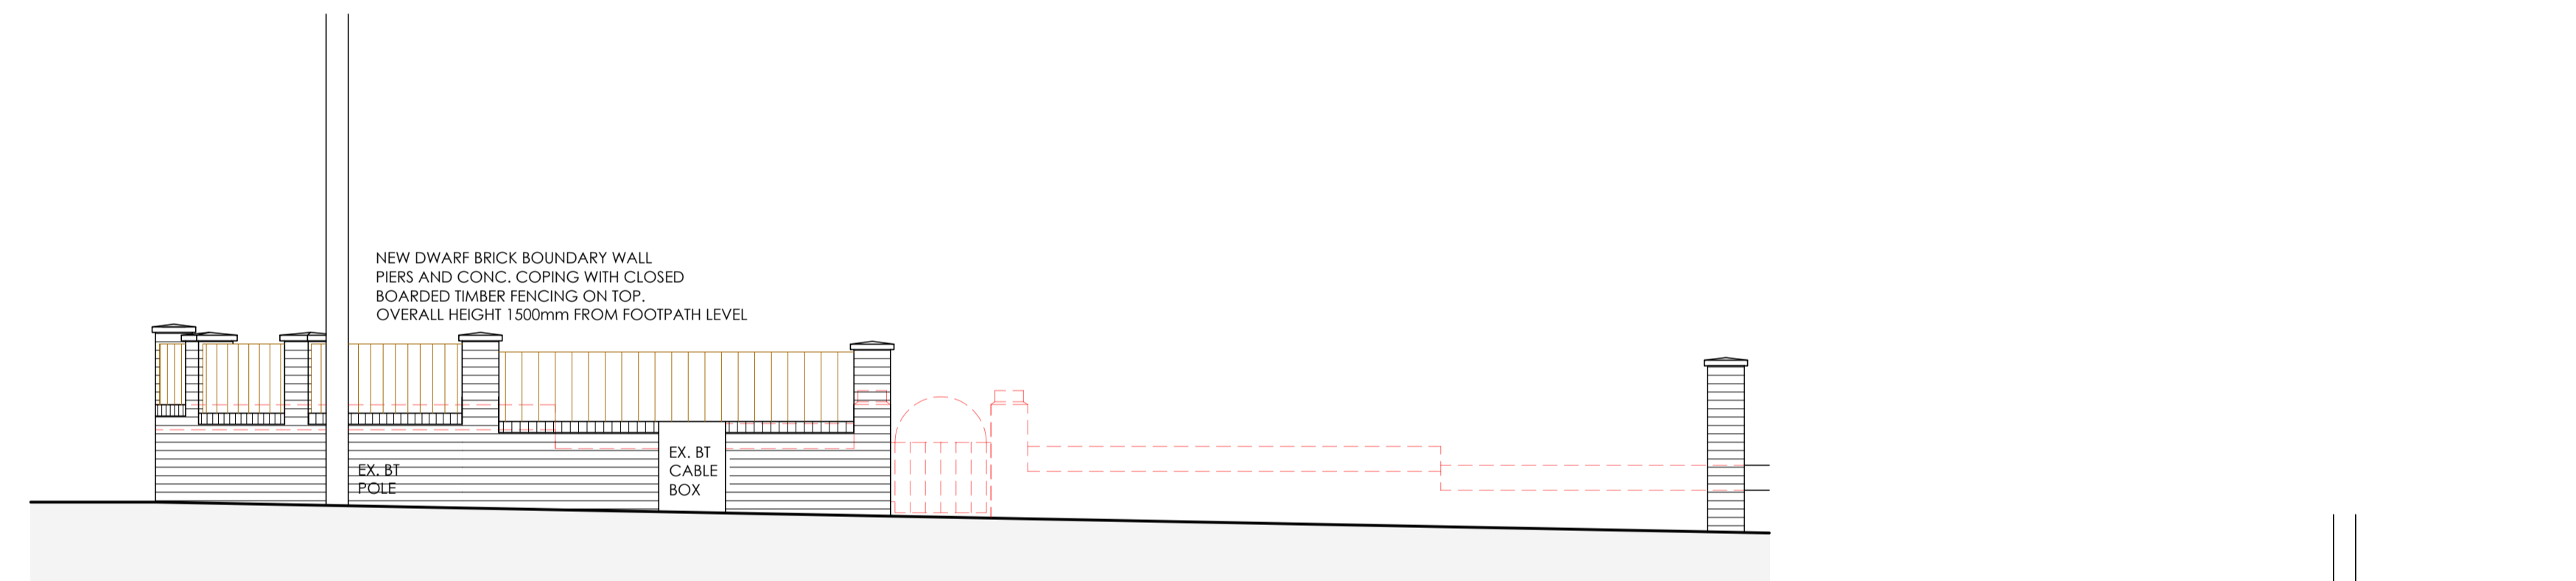


PROPOSED STREET ELEVATION **E1**
SCALE 1:50

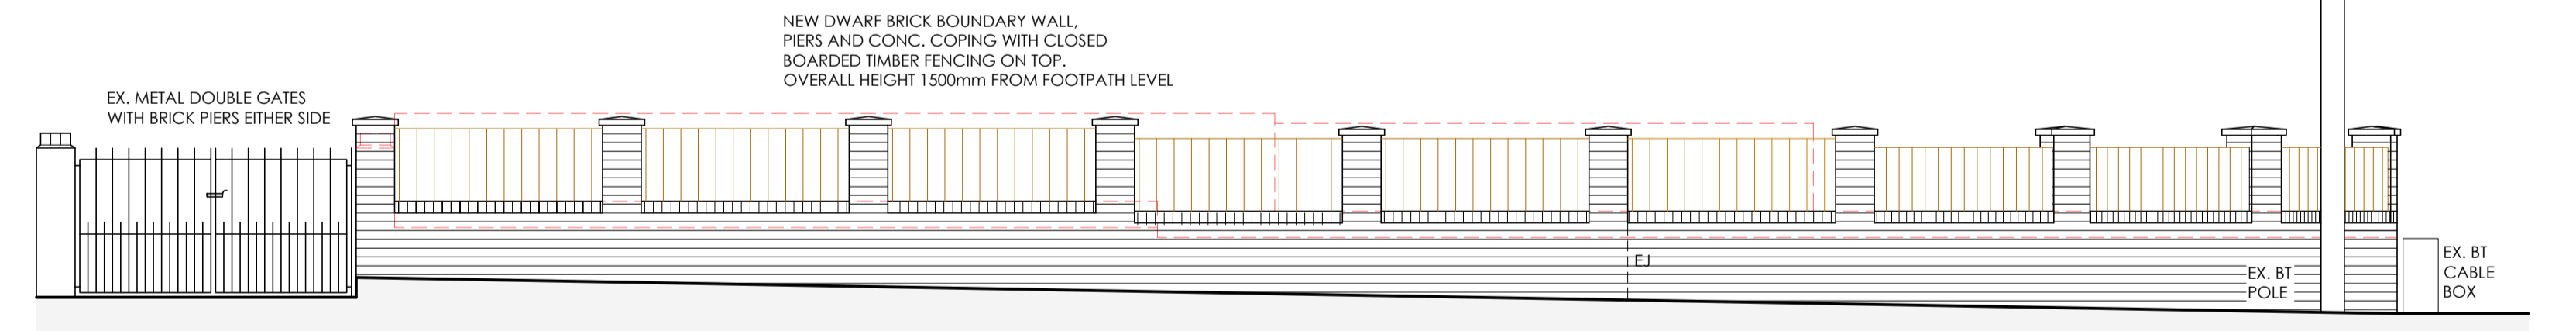

PROPOSED STREET ELEVATION **E2**

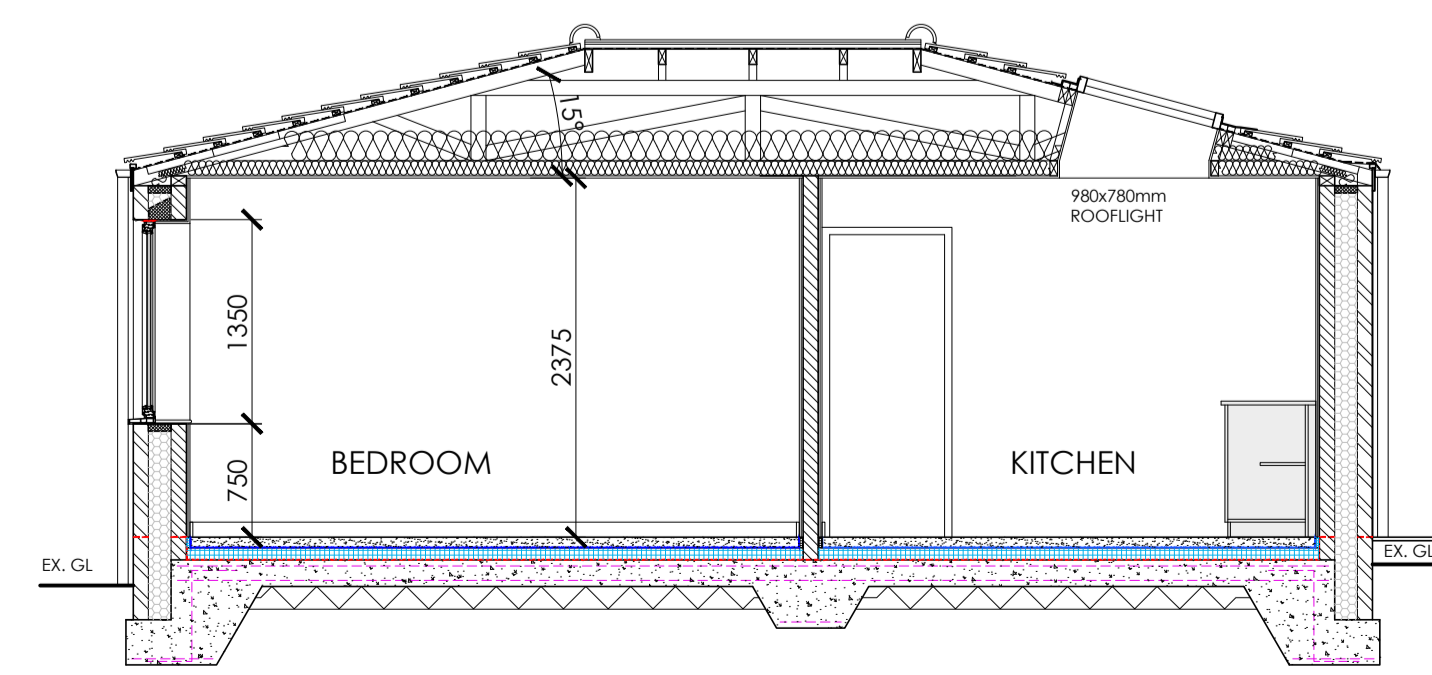

PROPOSED SECTION A-A. SCALE 1:50

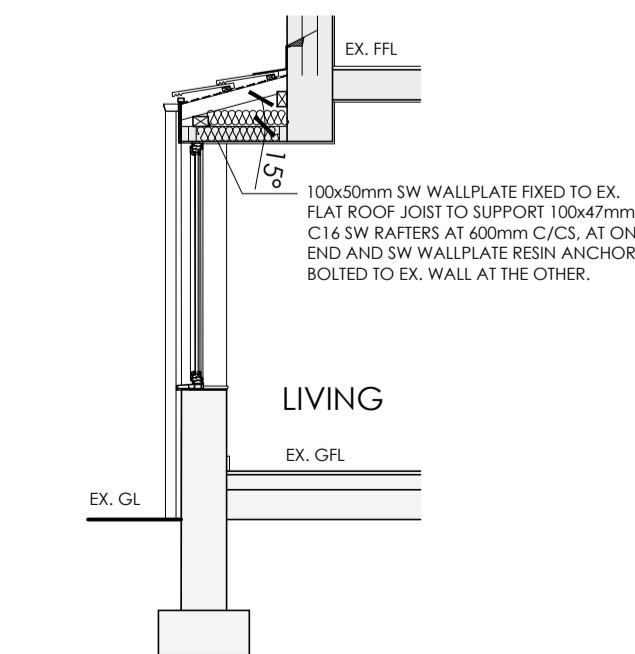

PROPOSED SECTION B-B

**PROPOSED SINGLE STOREY SIDE EXTENSION
PROPOSED BOUNDARY WALL, FENCING
AND PERMEABLE GRAVEL AREA.**
22, ATHOL GROVE, SILKSWORTH
PROPOSED PLANS & ELEVATIONS

SCALE: 1:50/ 1:100 @ A1	DATE: MAR 24.	REVISION: -
-------------------------	---------------	-------------