

PROPOSED TWO STOREY REAR/ SIDE EXTENSIONS, SINGLE/ DOUBLE STOREY FRONT EXTENSION  
REAR DORMER & FRONT PORCH

118 ROWNER LANE  
GOSPORT

THIS IS NOT A SPECIFICATION OF WORK & IS FOR TOWN PLANNING & BUILDING REGULATIONS ONLY. ALL DIMENSIONS & JOIST ORIENTATION TO BE CHECKED ON SITE BY CONTRACTOR PRIOR TO COMMENCEMENT OF WORK. LOCATION & LAYOUT PLANS HAVE BEEN DEVELOPED WITHOUT THE USE OF ANY COPYRIGHT MATERIAL.




REAR ELEVATION




FRONT ELEVATION



SIDE ELEVATION  
EXISTING

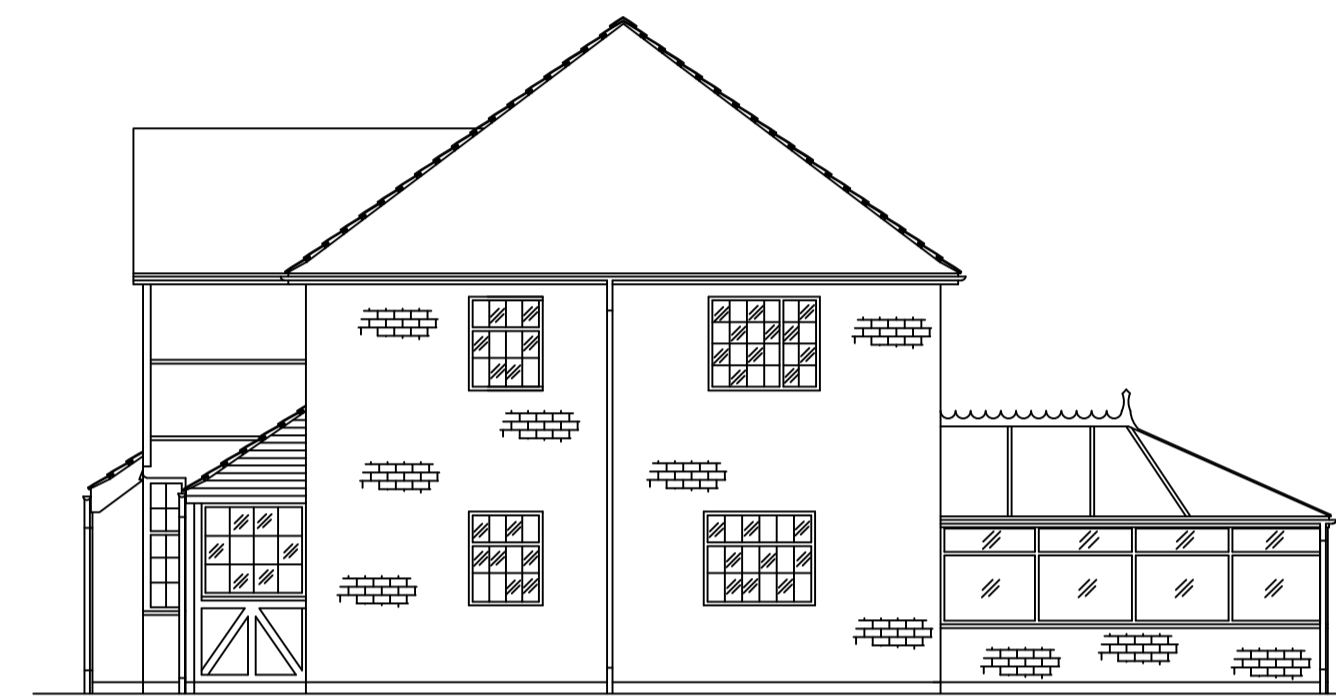


SIDE ELEVATION

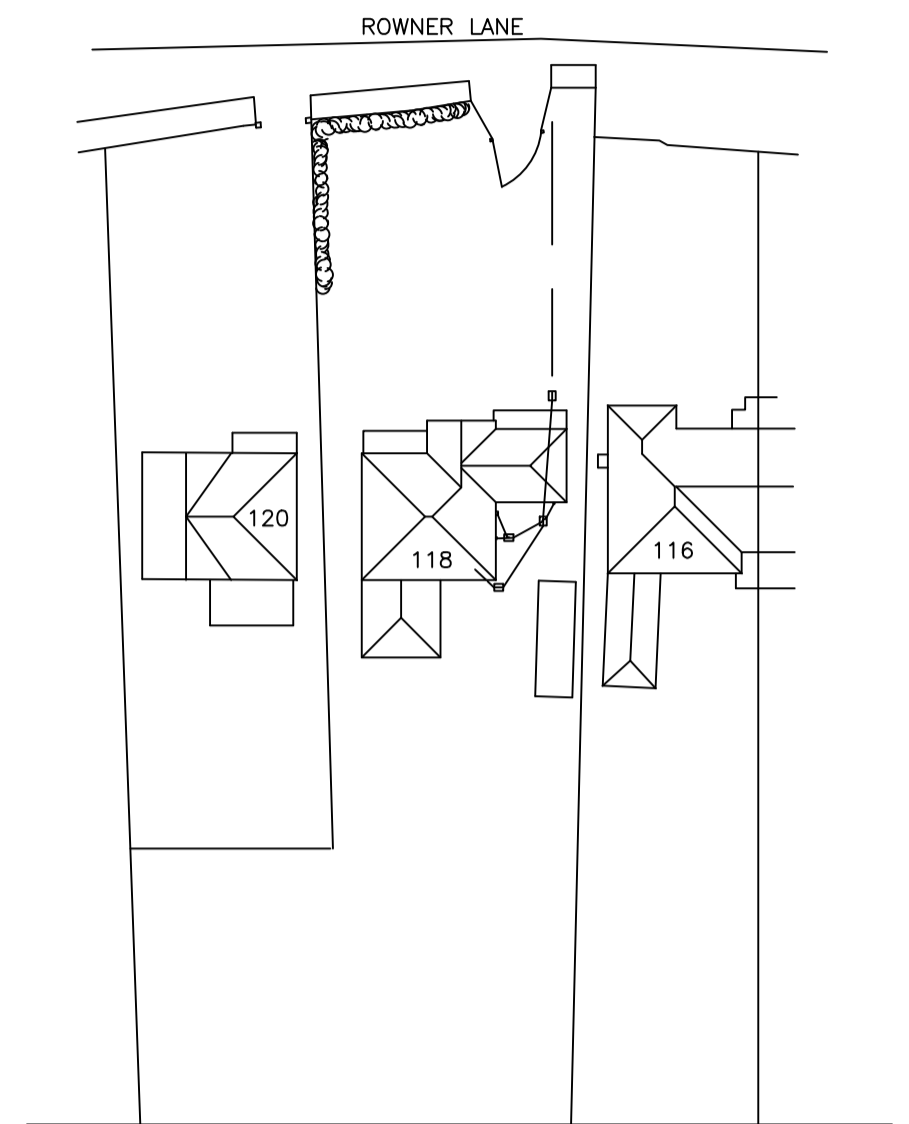


EXISTING  
LAYOUT PLAN




FRONT ELEVATION

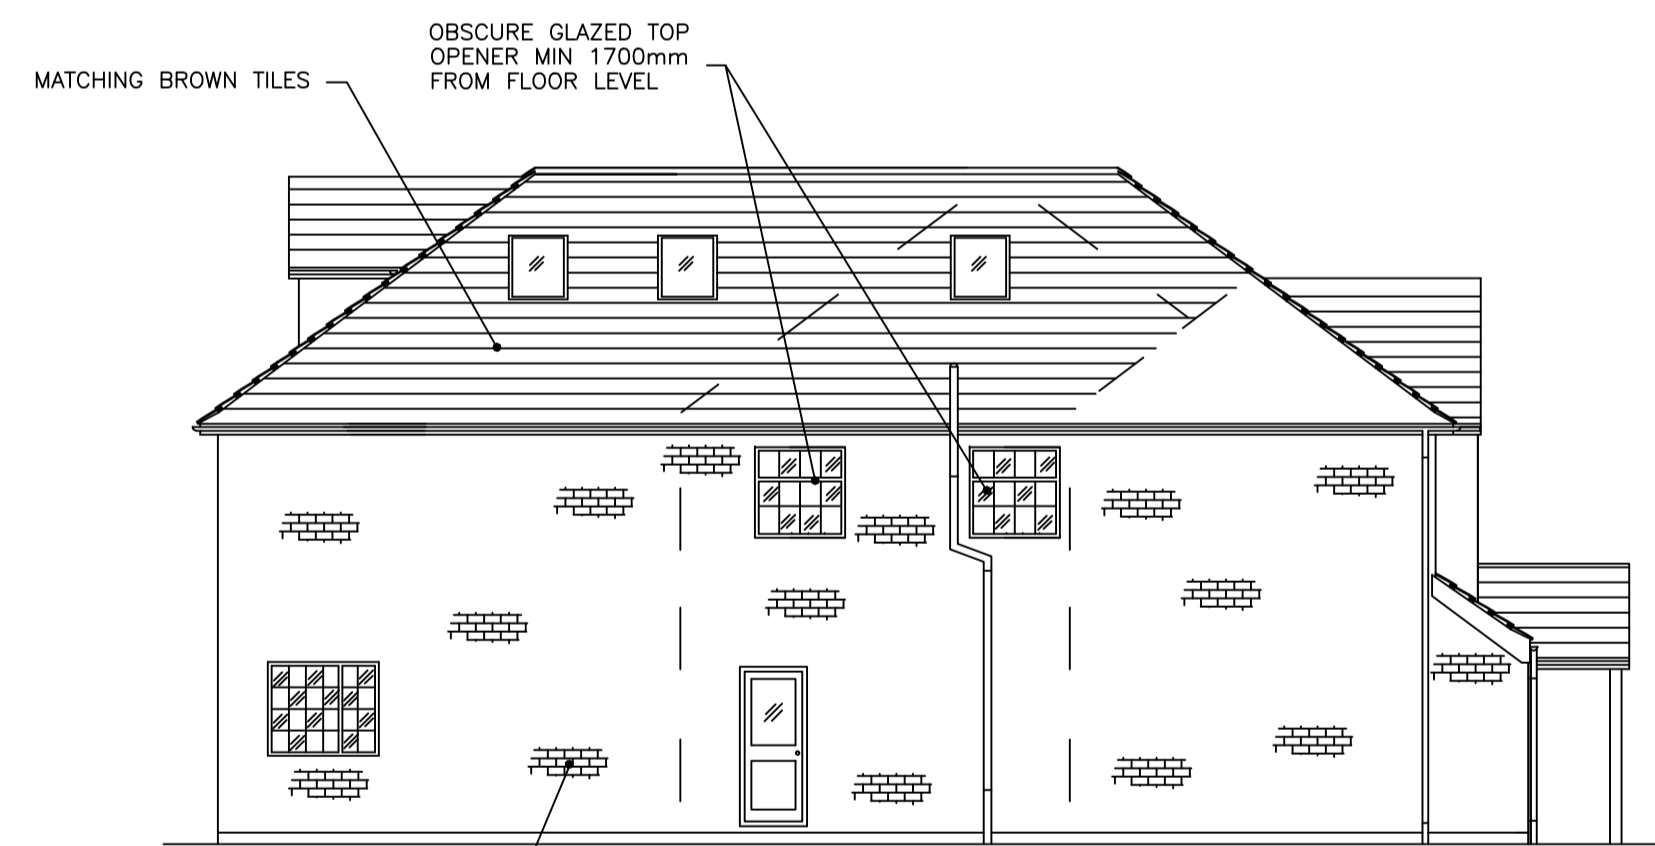


SIDE ELEVATION

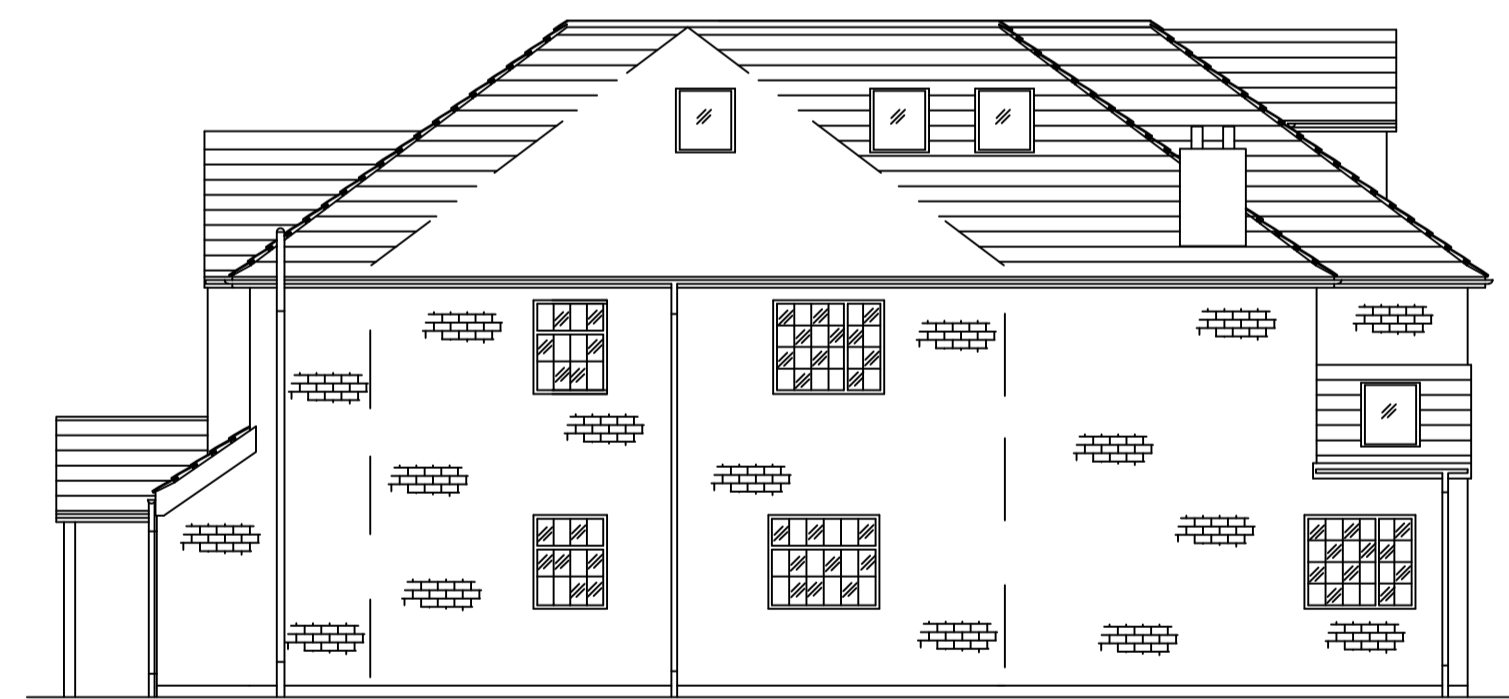


SIDE ELEVATION

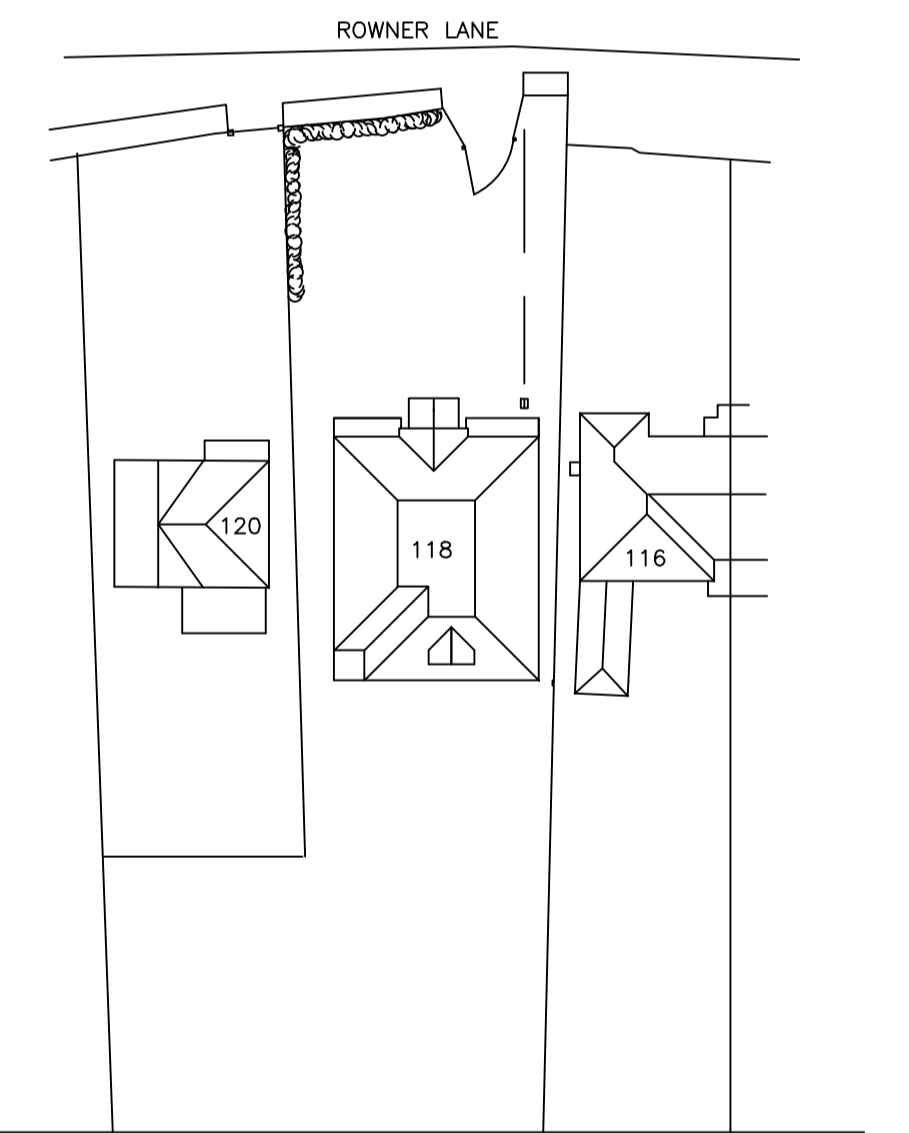


PROPOSED  
LAYOUT PLAN

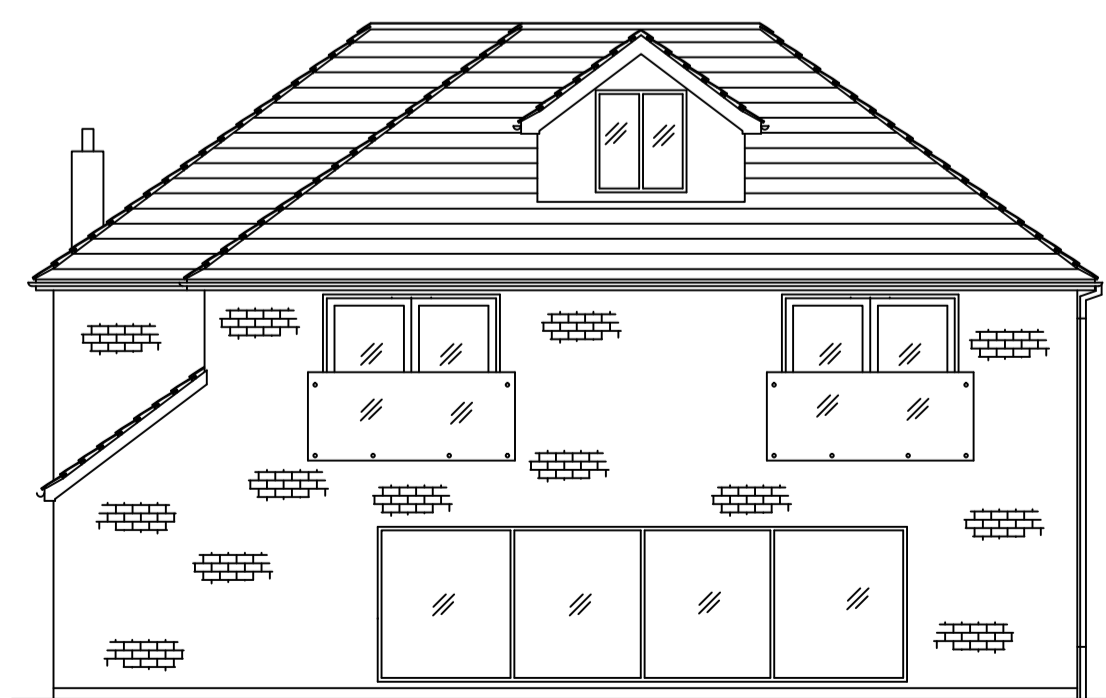

REAR ELEVATION

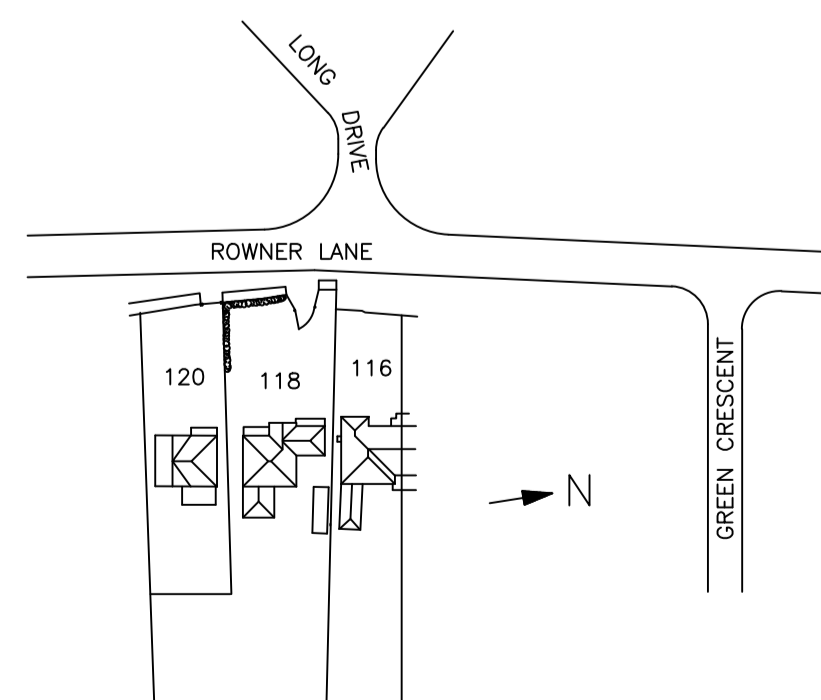

LOCATION PLAN

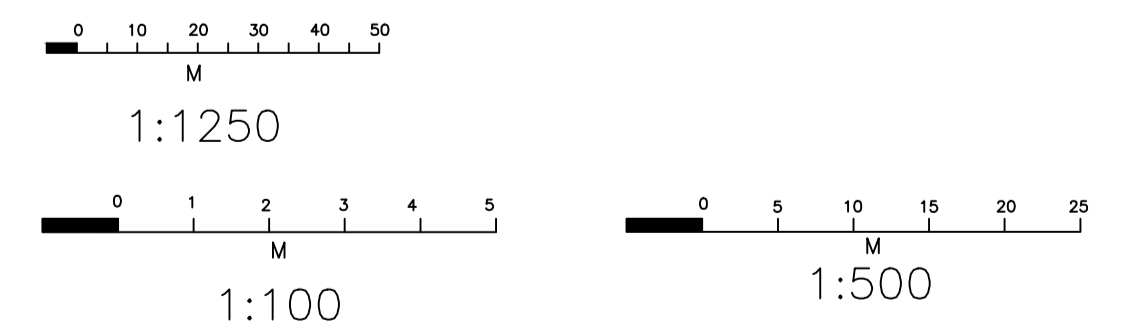

FOR: MR & MRS MAMCZUR.  
DATE: 3-3-24  
SCALES: 1-100 1-500 1-1250  
DRAWN BY J. K. WARBURTON.  
TELEPHONE 023-92349420.