




Convert approved store into study  
Remove existing garage door and replace with window to match existing dwelling. Brickwork infill to match existing

Proposed Ground Floor Plan 1:100



Remove existing garage door and replace with window to match existing dwelling. Brickwork infill to match existing

Proposed Front Elevation 1:100

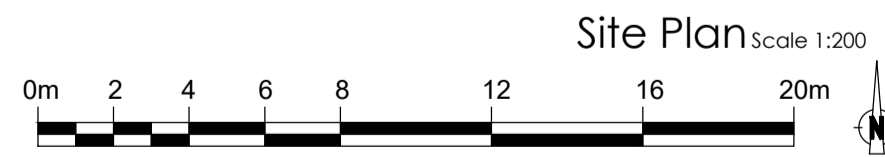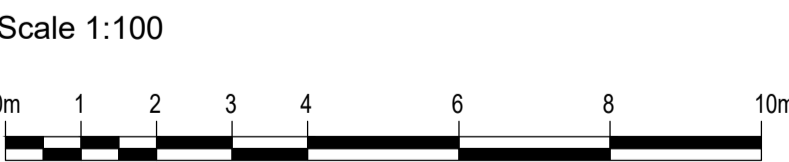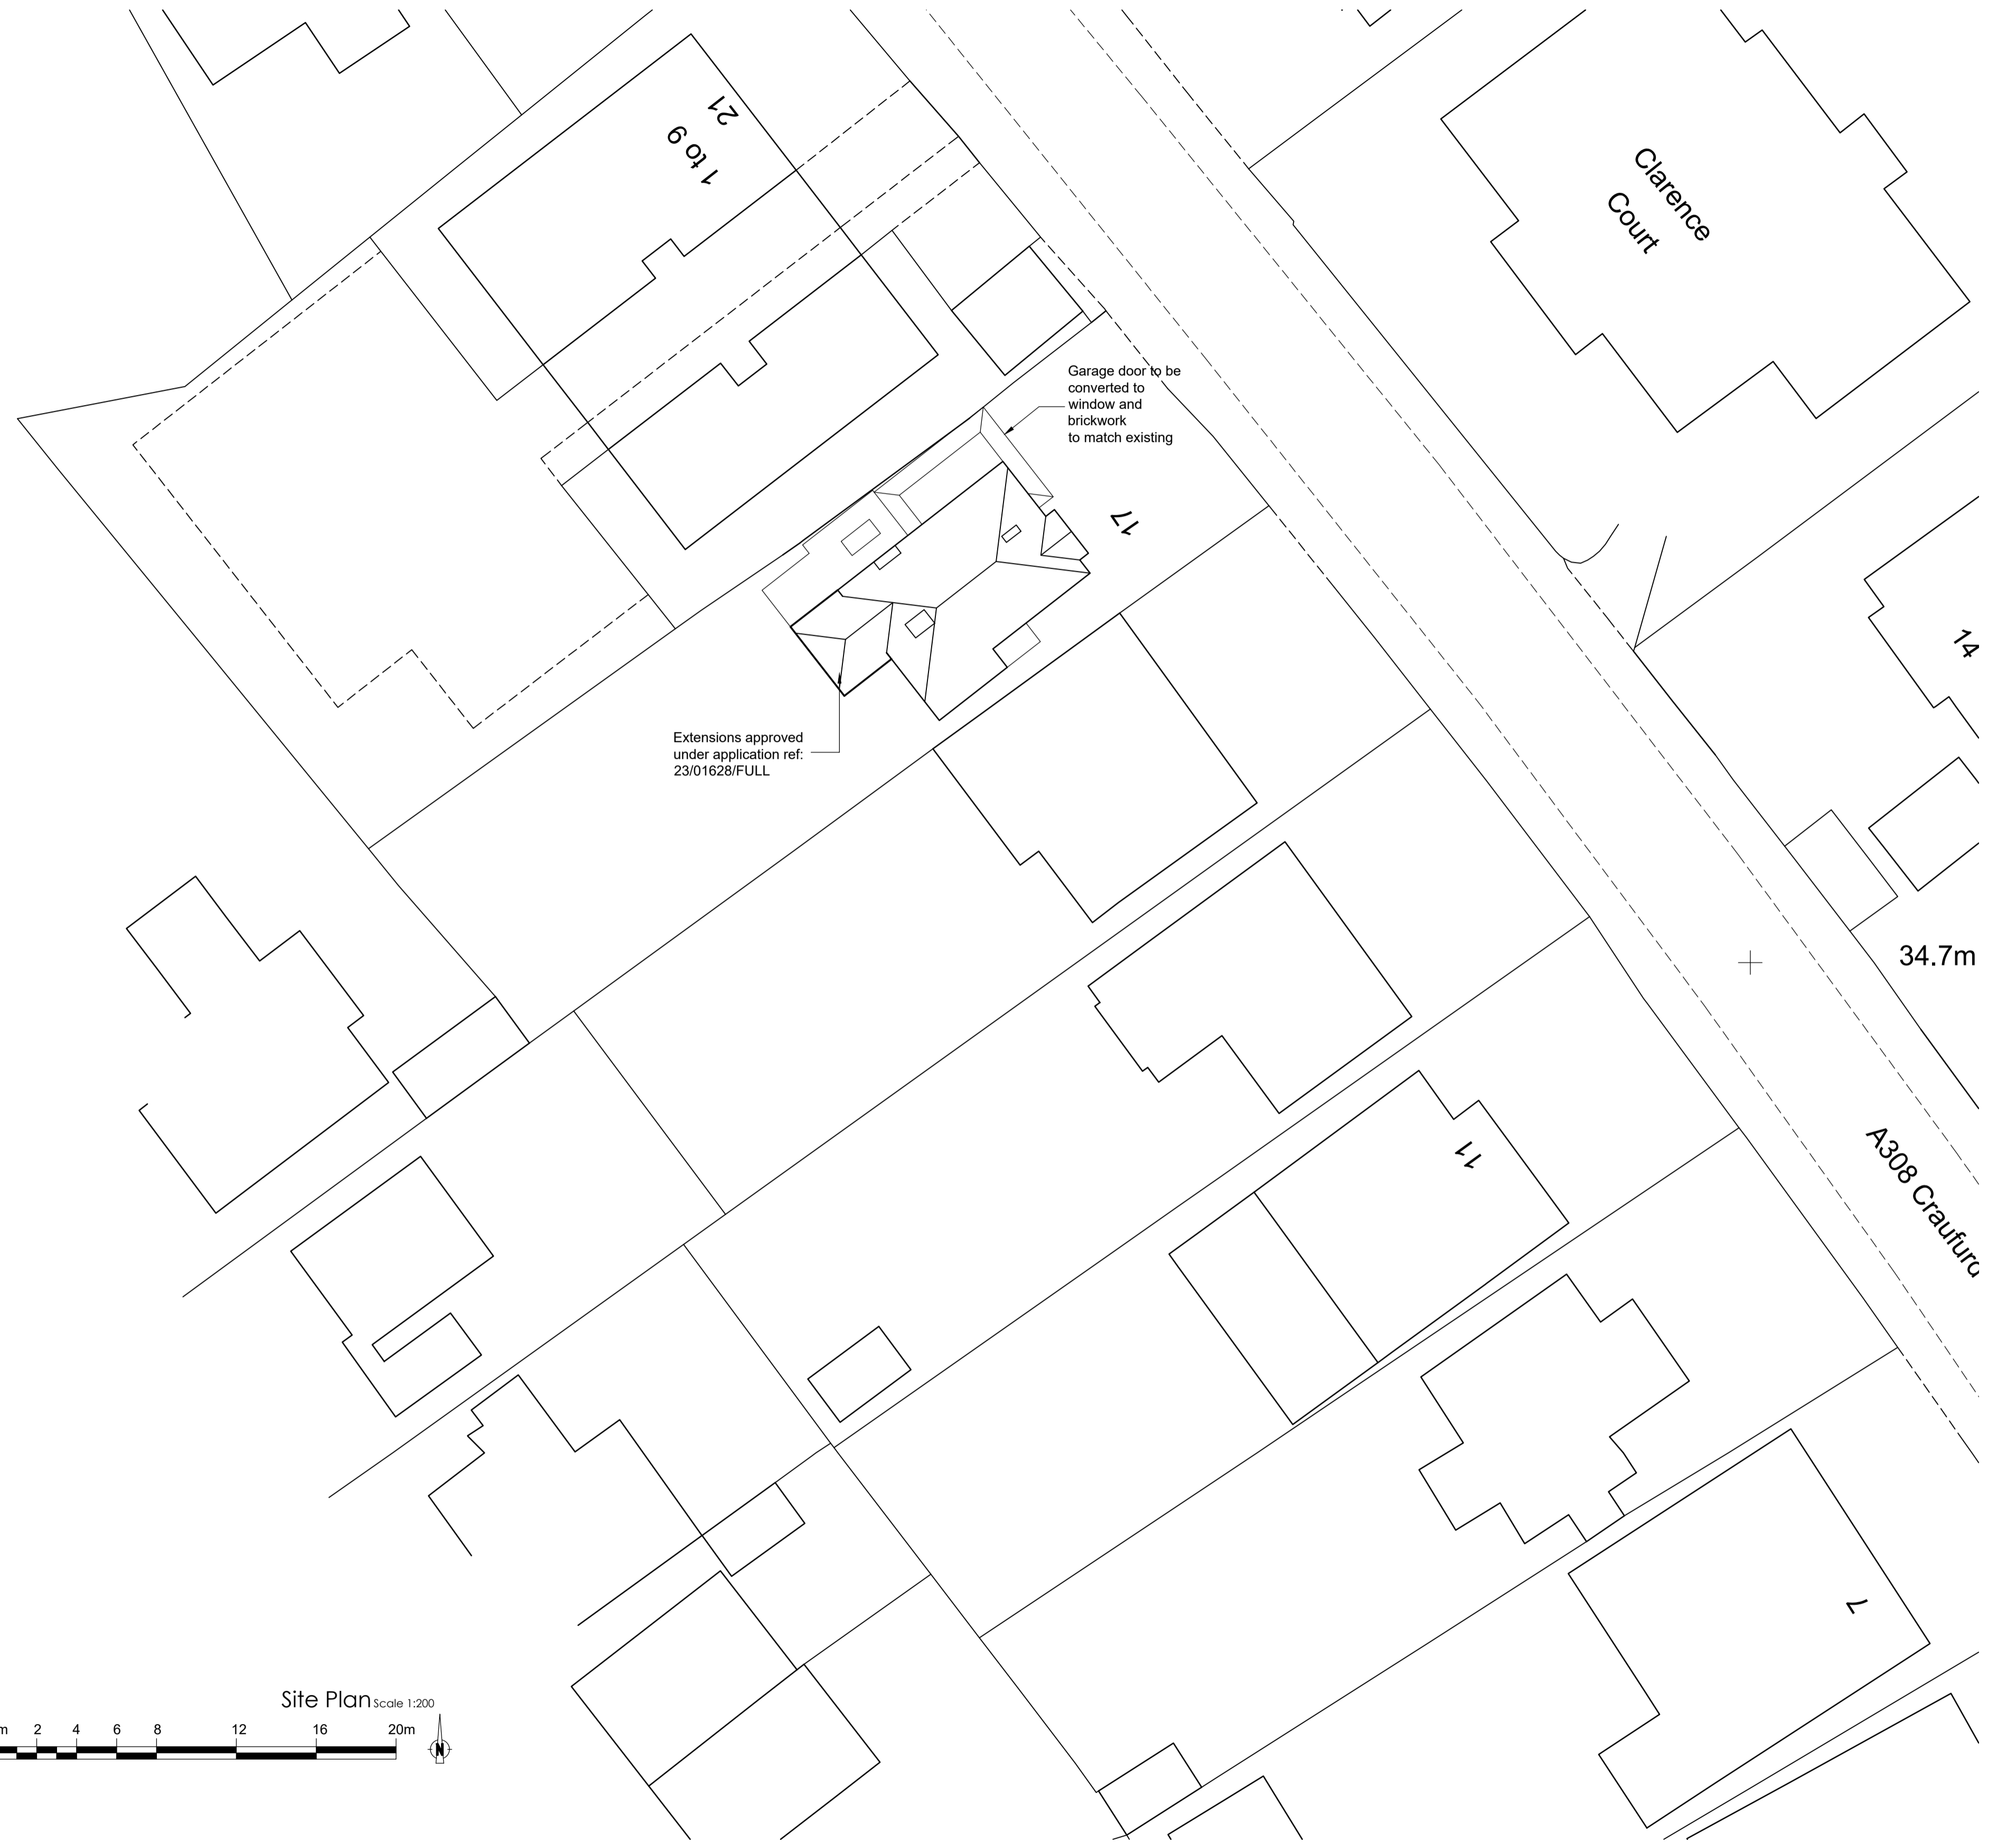

Revisions	Drawings Notes
	1. this is not a survey drawing - all dimensions to be checked on site.
	2. do not scale off this drawing.
	3. the copyright of this drawing is the property of TPA Studio Ltd
	4. all discrepancies to be reported to the architect
	5. please ensure that this drawing is read together and cross referenced with all other relevant architectural drawings, schedules and specifications.
	6. please ensure that this drawing is read in conjunction with all other consultants/specialist contractors relevant drawings, schedules and specifications.
	7. TPARCHITECTS is a trading name of TPA Studio Ltd Registered address 33a St Lukes Road, Maidenhead, Berkshire SL67DN.

Project 17 Craufurd Rise Maidenhead SL6 7LR				33a St Lukes Road Maidenhead Berkshire SL6 7DN + (44) 01628412388 enquiries@tparch.co.uk www.tparch.co.uk		
Title Proposed ground floor+ front elevation Proposed Block Plan				Drawn NG	Checked ED	Date Feb'24
Drg. No. 2833-LDC-102	Rev					