



Existing/ Approved (23/01628/FULL)
Ground Floor Plan 1:100

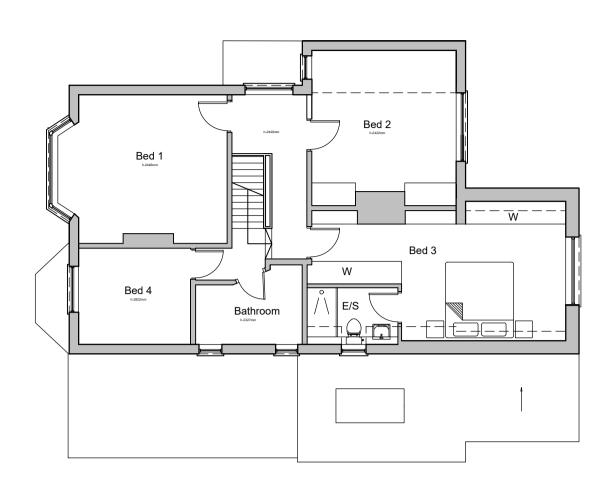

Existing/ Approved (23/01628/FULL)
First Floor Plan 1:100

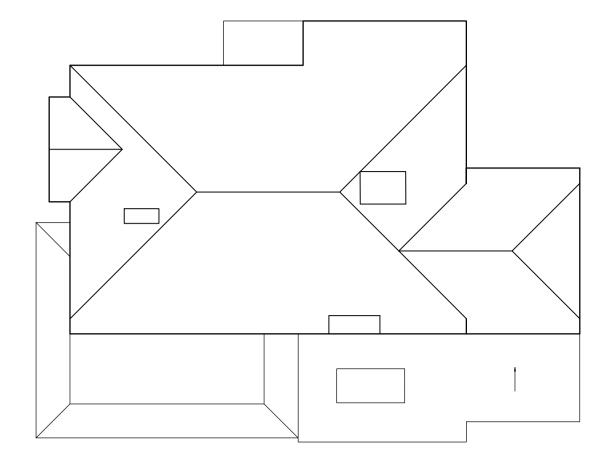

Existing/ Approved (23/01628/FULL) Roof Plan 1:100



Existing/ Approved (23/01628/FULL)
Front Elevation 1:100



Existing/ Approved (23/01628/FULL) Side Elevation 1:100






Existing/ Approved (23/01628/FULL) Rear Elevation 1:100


Scale 1:100

Om 1 2 3 4 6 8 10m



Existing/ Approved (23/01628/FULL) Side Elevation 1:100

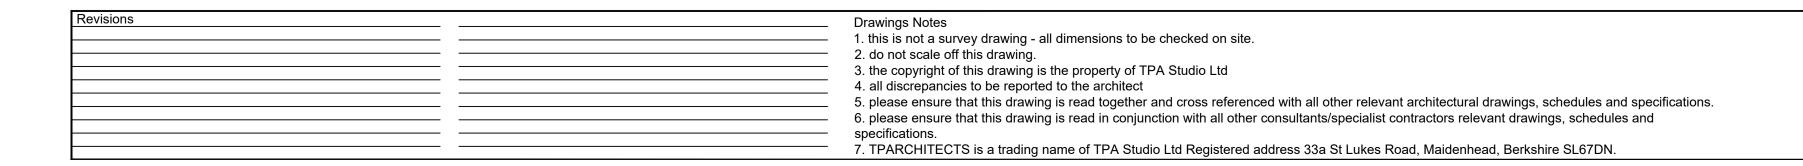

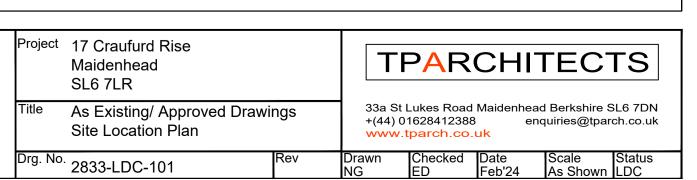

Site Location Plan 1:1250 @ A1