


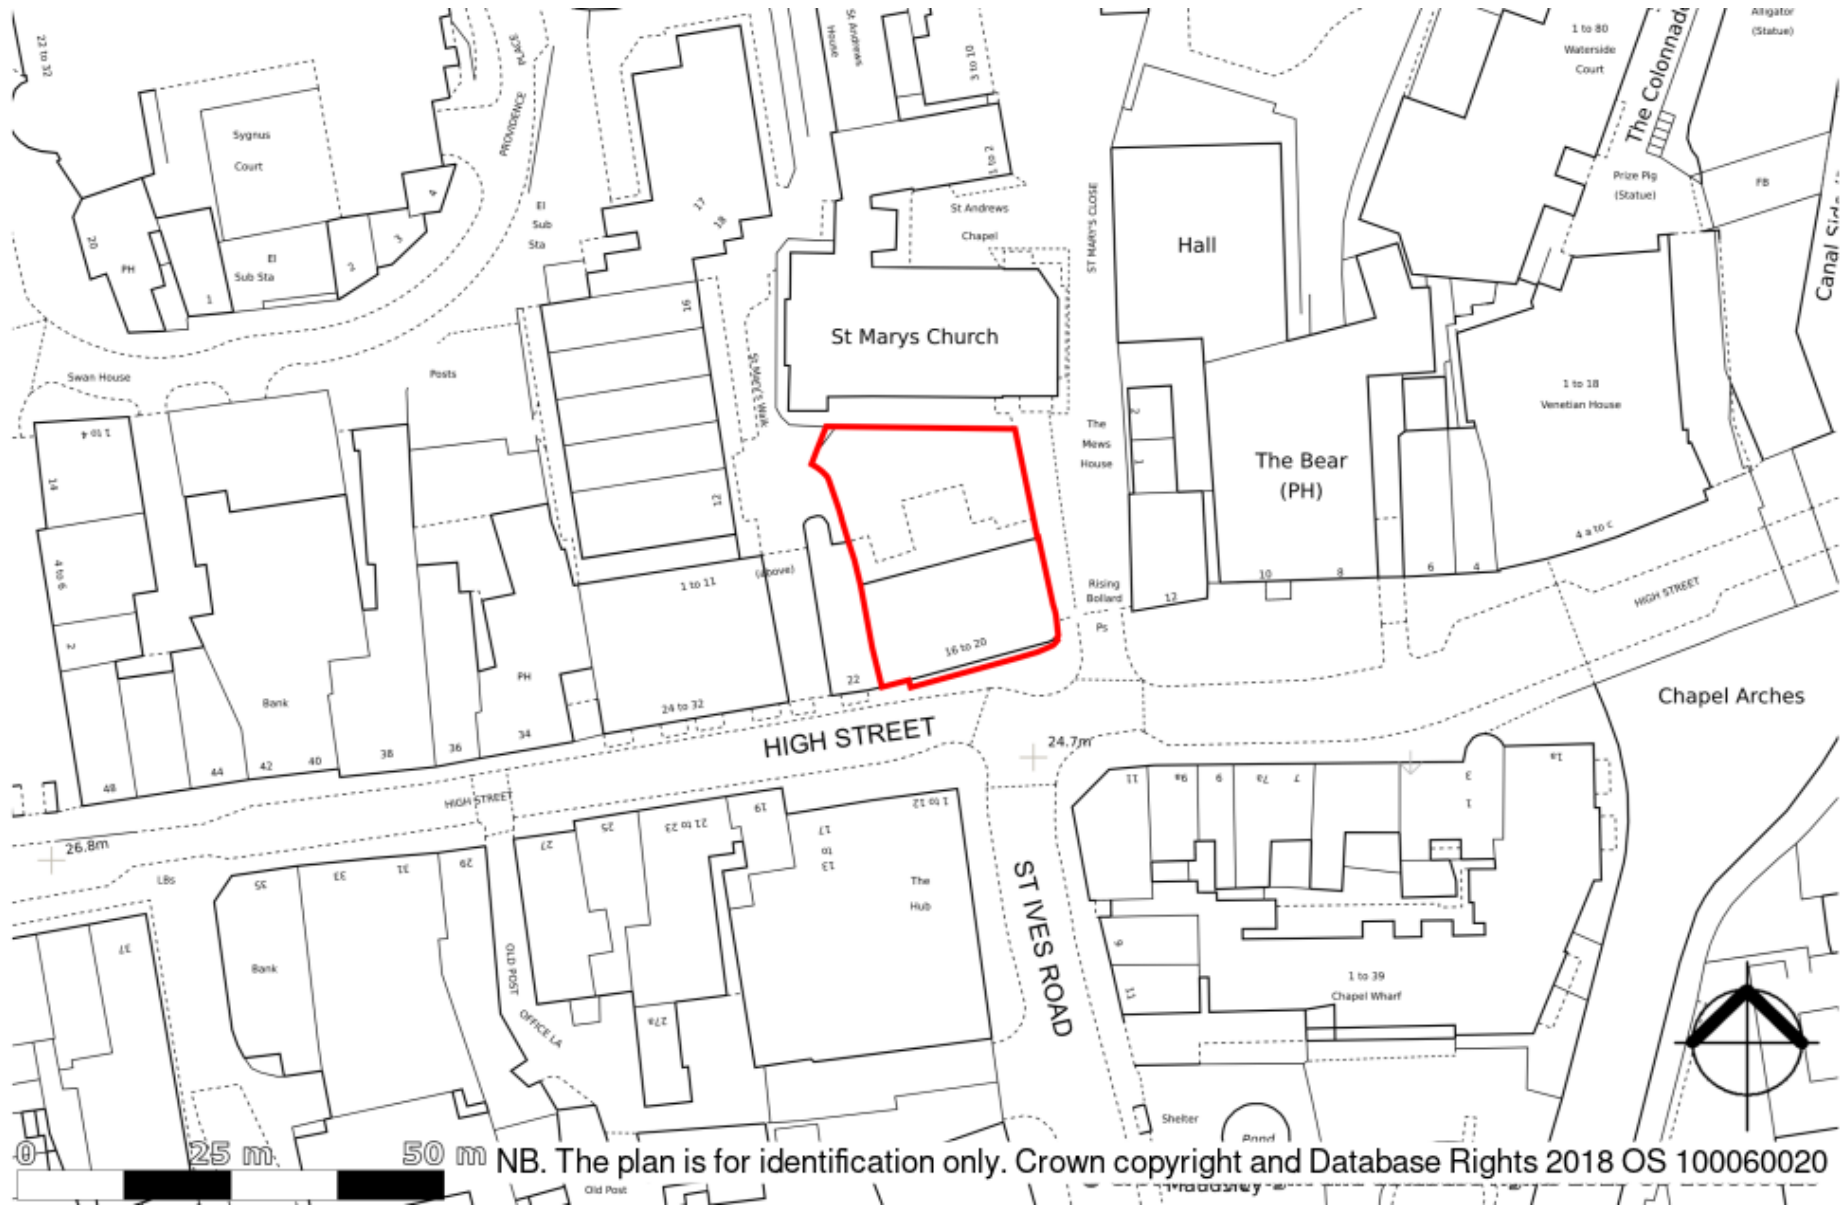


Appendix B Existing Site and Proposed Plans

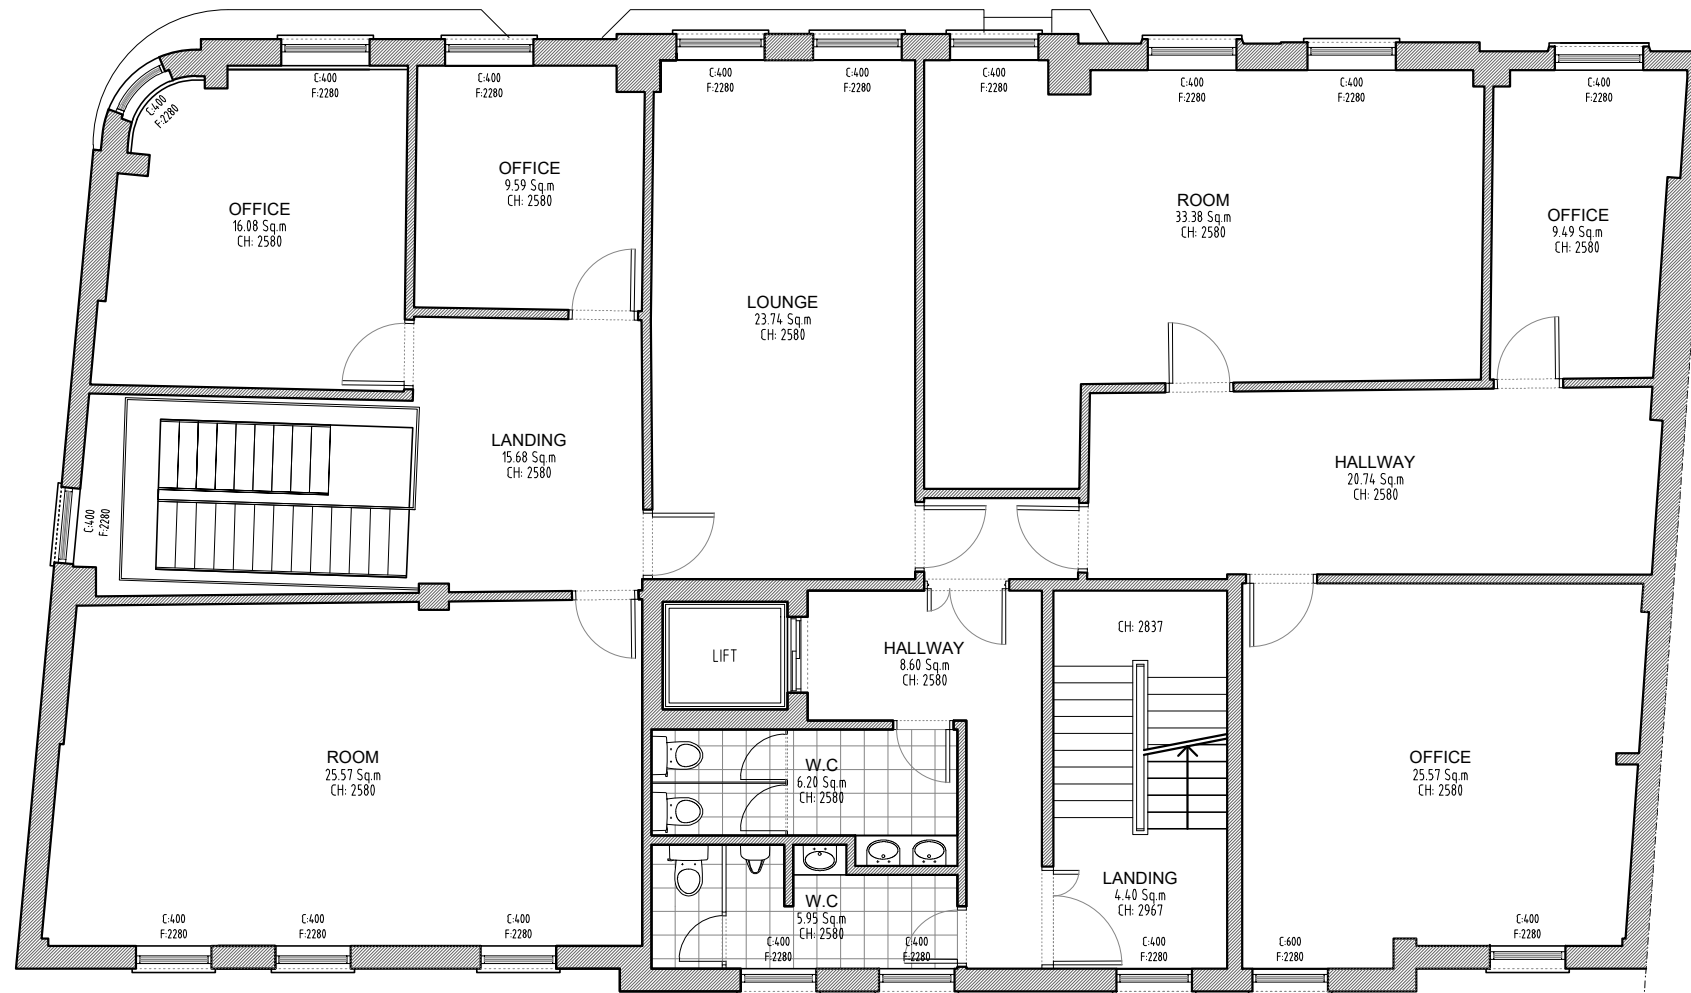

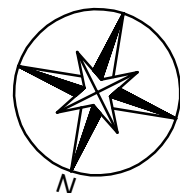

EXISTING FIRST FLOOR

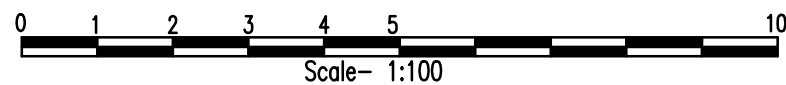

C - Sill Height
F - Window Height
CH - Ceiling Height
DH - Door Height

Title **EXISTING**
FIRST FLOOR

Client: 20 High Street Road
SL6 1PZ
Maidenhead, Berkshire




NOTES:
THE CONTRACTORS ARE TO CHECK ALL DIMENSIONS, DRAIN RUNS AND GENERAL CONDITIONS ON SITE BEFORE WORKS COMMENCE .



ALL WORKS ARE TO BE CARRIED OUT IN ACCORDANCE WITH CURRENT BUILDING REGULATIONS, BRITISH STANDARDS, CODE OF PRACTICE AND LOCAL AUTHORITY REQUIREMENTS.

Drawn By C.S.B
 DrG No HS.20.EX.02
 Date 17.01.2024
 Scale 1:100 @A3

Rev

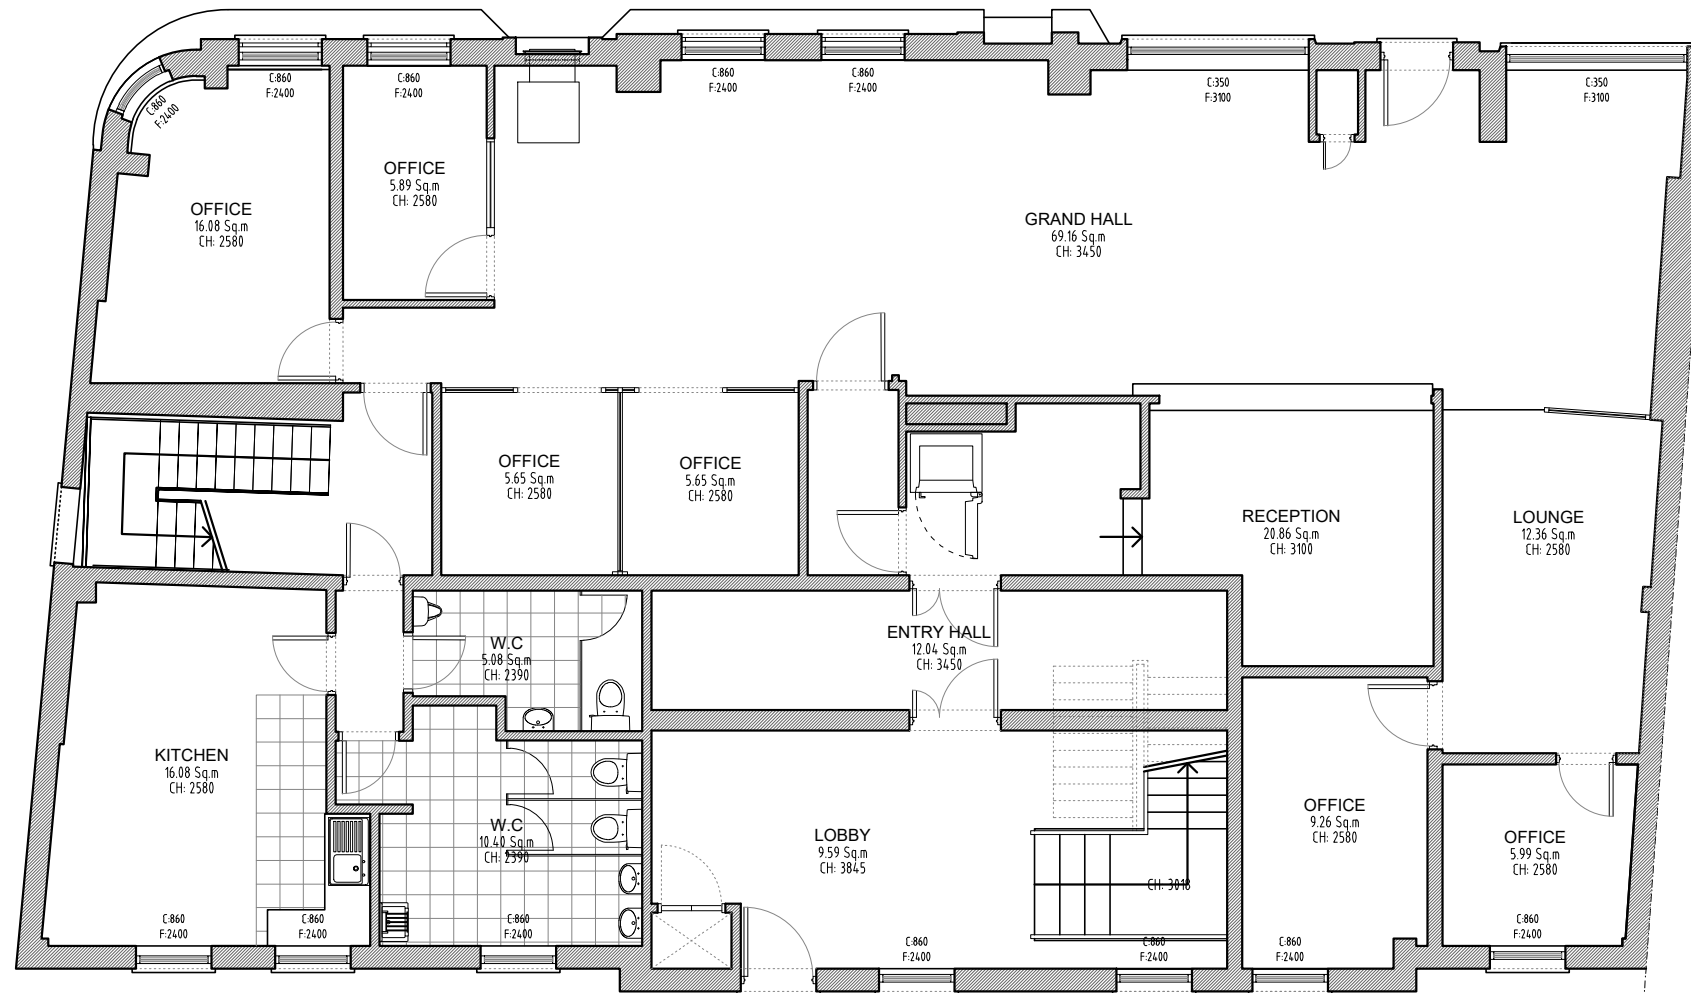

EXISTING GROUND FLOOR

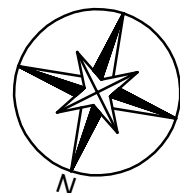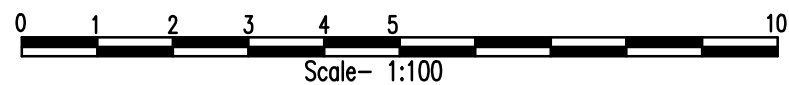

C - Sill Height
F - Window Height
CH - Ceiling Height
DH - Door Height

Title EXISTING
GROUND FLOOR


Client: 20 High Street Road
SL6 1PZ
Maidenhead, Berkshire





NOTES:
 THE CONTRACTORS ARE TO CHECK ALL DIMENSIONS, DRAIN RUNS AND GENERAL CONDITIONS ON SITE BEFORE WORKS COMMENCE .

ALL WORKS ARE TO BE CARRIED OUT IN ACCORDANCE WITH CURRENT BUILDING REGULATIONS, BRITISH STANDARDS, CODE OF PRACTICE AND LOCAL AUTHORITY REQUIREMENTS.

Drawn By C.S.B
DrG No HS.20.EX.01
Date 17.01.2024
Scale 1:100 @A3 **Rev**

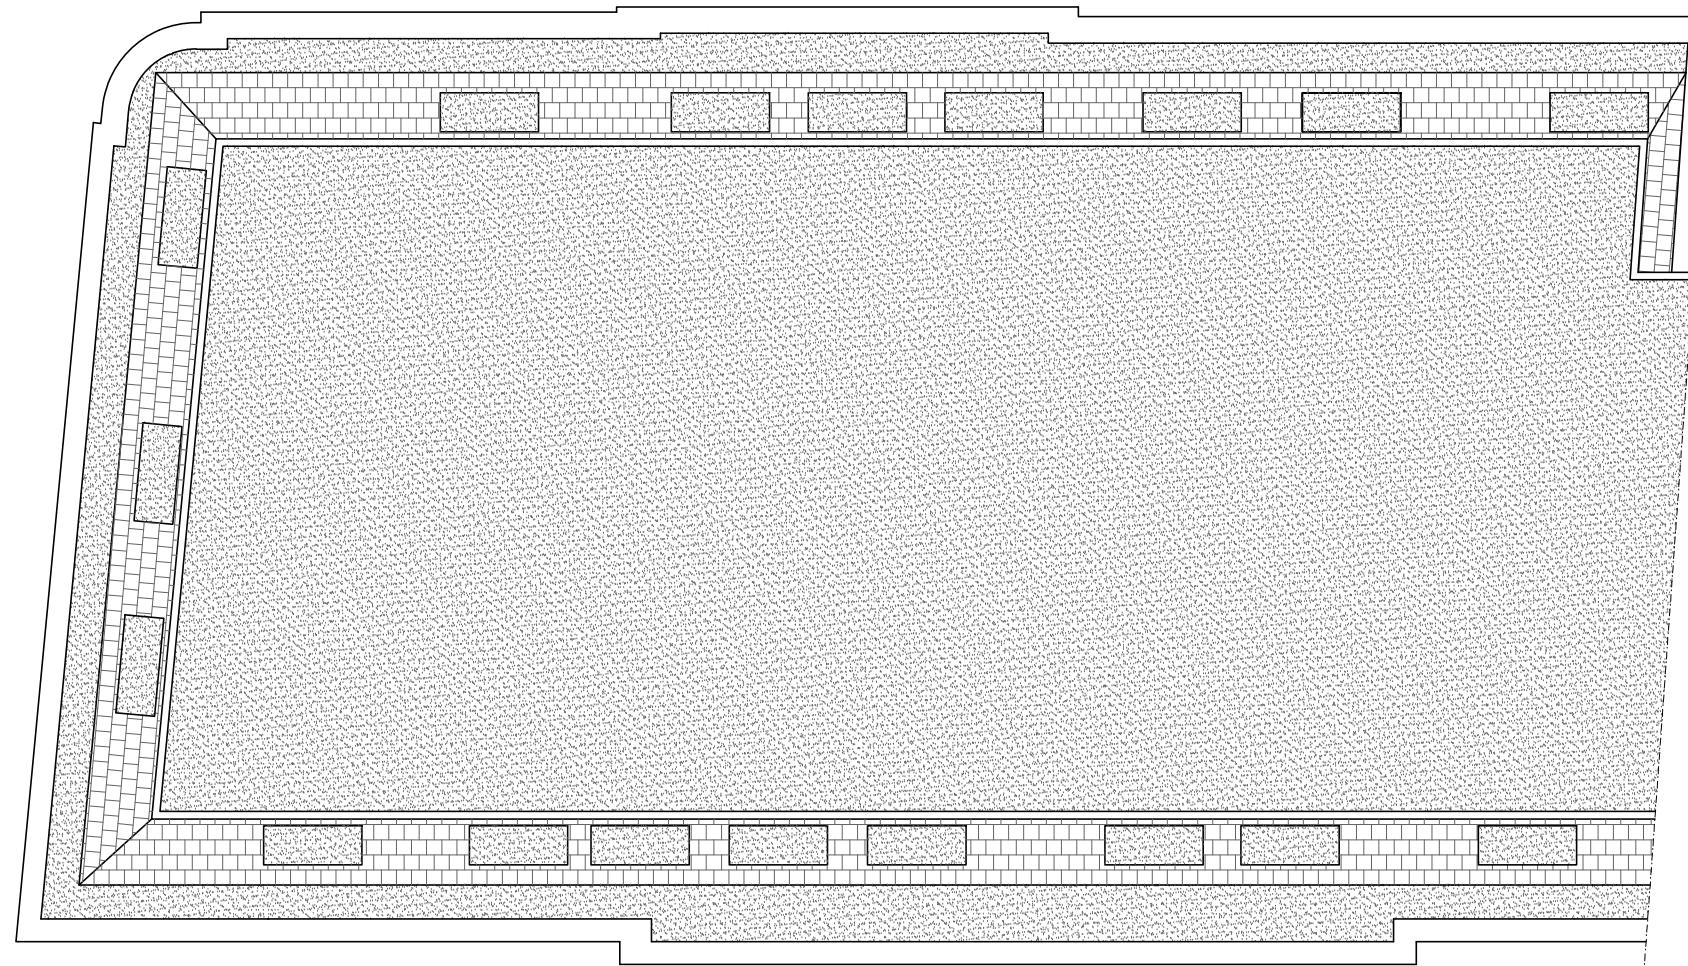

EXISTING ROOF PLAN

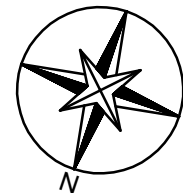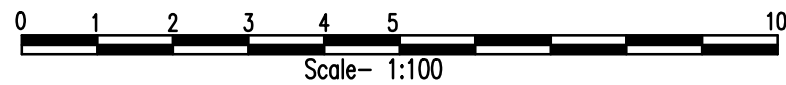

C - Sill Height
F - Window Height
CH - Ceiling Height
DH - Door Height

Title EXISTING
 ROOF PLAN

Client: 20 High Street Road
 SL6 1PZ
 Maidenhead, Berkshire




NOTES:
 THE CONTRACTORS ARE TO CHECK
 ALL DIMENSIONS, DRAIN RUNS AND
 GENERAL CONDITIONS ON SITE
 BEFORE WORKS COMMENCE .



ALL WORKS ARE TO BE CARRIED
 OUT IN ACCORDANCE WITH
 CURRENT BUILDING REGULATIONS,
 BRITISH STANDARDS, CODE OF
 PRACTICE AND LOCAL AUTHORITY
 REQUIREMENTS.

Drawn By C.S.B
DrG No HS.20.EX.05
Date 17.01.2024
Scale 1:100 @A3

Rev

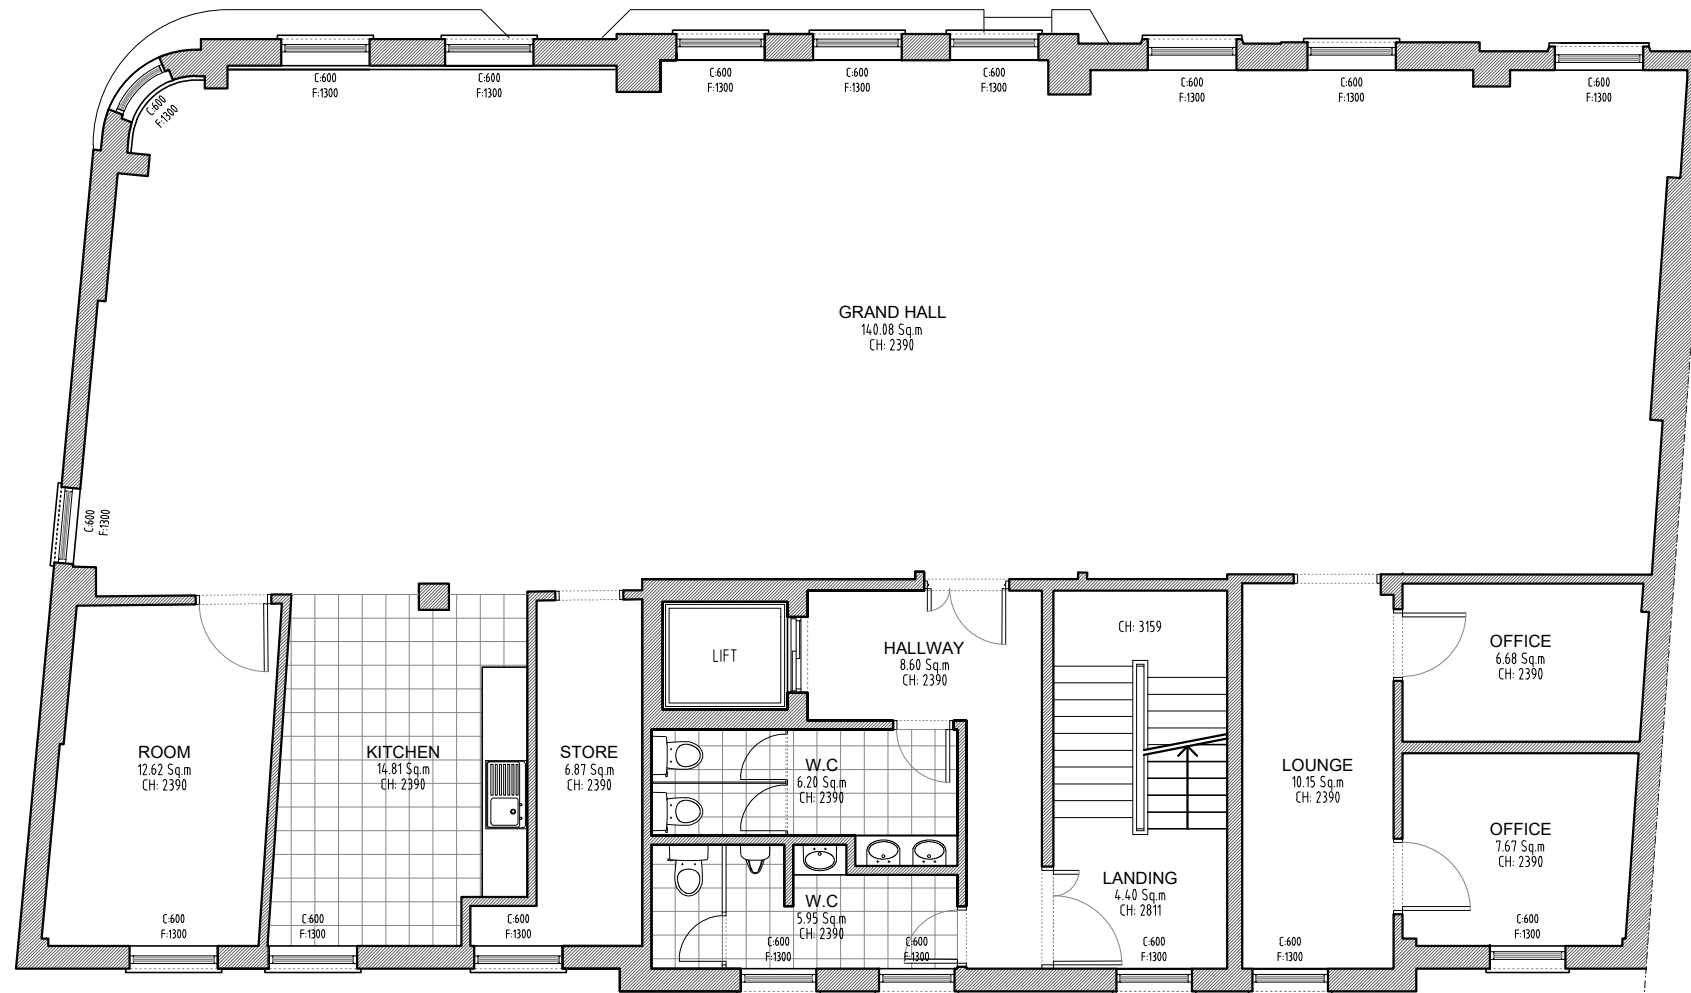

EXISTING SECOND FLOOR

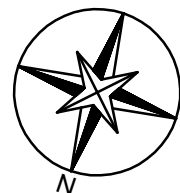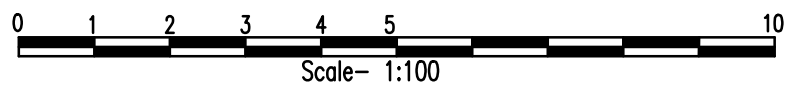

C - Sill Height
 F - Window Height
 CH - Ceiling Height
 DH - Door Height

Title **EXISTING**
 SECOND FLOOR

Client: 20 High Street Road
 SL6 1PZ
 Maidenhead, Berkshire




NOTES:
 THE CONTRACTORS ARE TO CHECK
 ALL DIMENSIONS, DRAIN RUNS AND
 GENERAL CONDITIONS ON SITE
 BEFORE WORKS COMMENCE .



ALL WORKS ARE TO BE CARRIED
 OUT IN ACCORDANCE WITH
 CURRENT BUILDING REGULATIONS,
 BRITISH STANDARDS, CODE OF
 PRACTICE AND LOCAL AUTHORITY
 REQUIREMENTS.

Drawn By C.S.B
 DrG No HS.20.EX.03
 Date 17.01.2024
 Scale 1:100 @A3

Rev

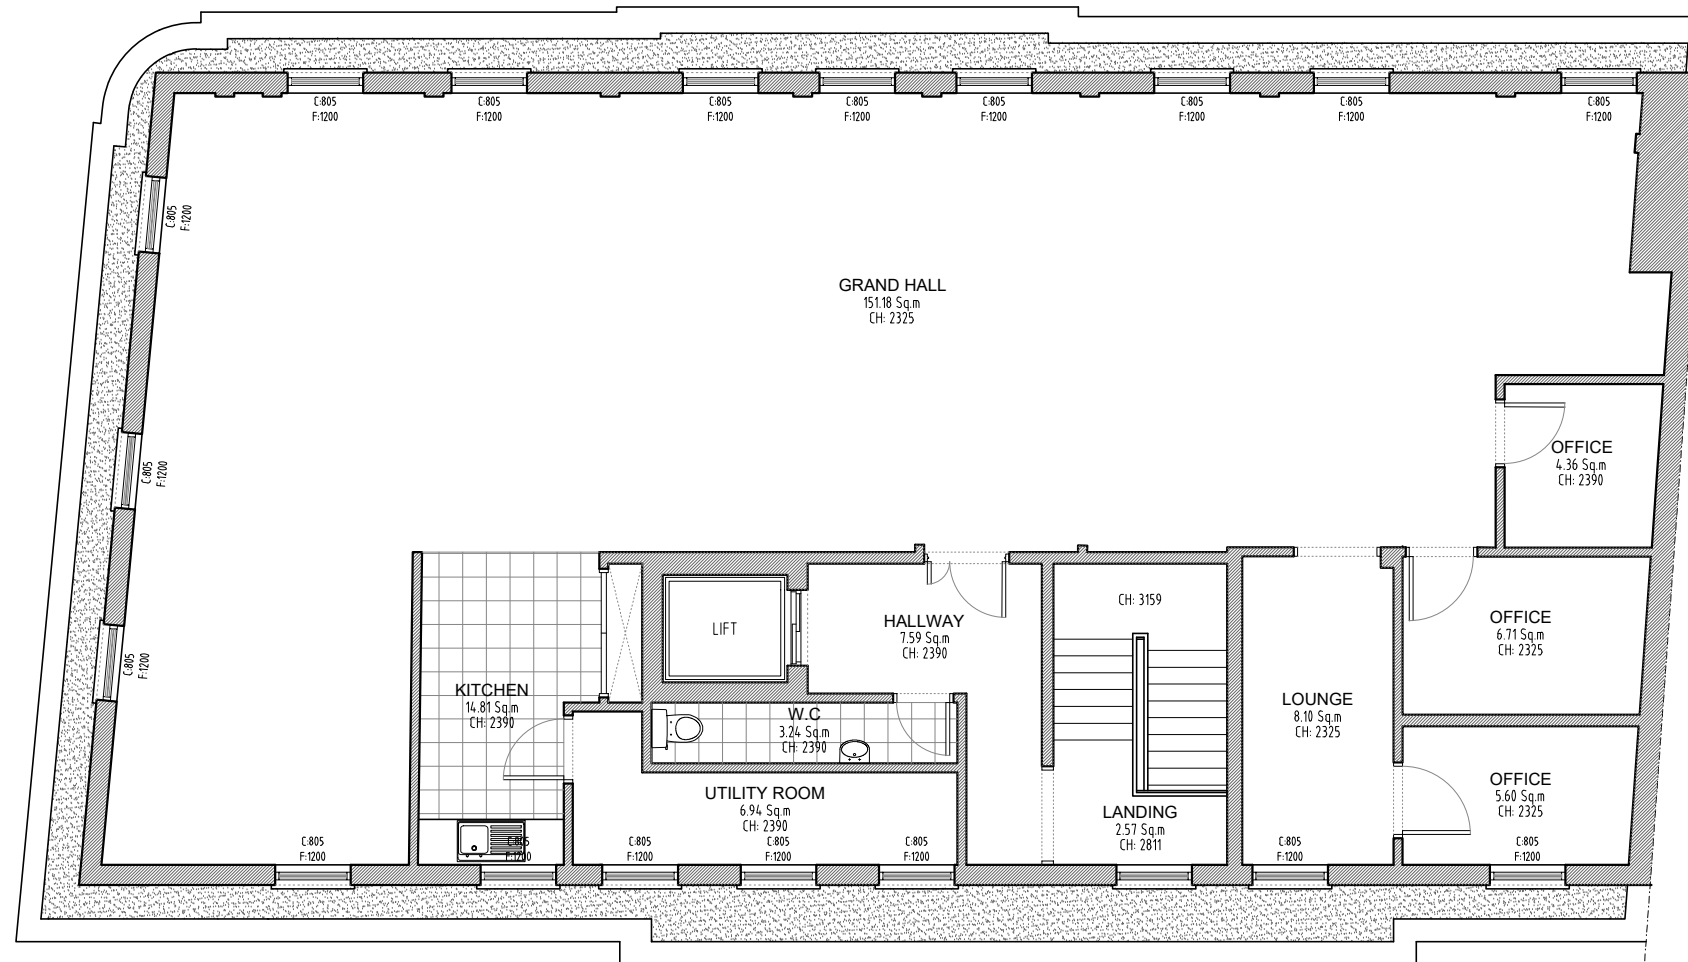

EXISTING ATTIC FLOOR

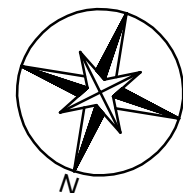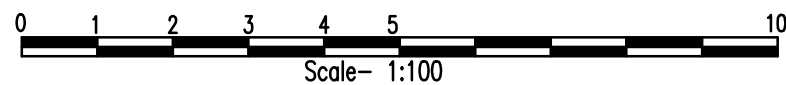

C - Sill Height
 F - Window Height
 CH - Ceiling Height
 DH - Door Height


Title **EXISTING**
 ATTIC FLOOR
 Client: 20 High Street Road
 SL6 1PZ
 Maidenhead, Berkshire




NOTES:
 THE CONTRACTORS ARE TO CHECK ALL DIMENSIONS, DRAIN RUNS AND GENERAL CONDITIONS ON SITE BEFORE WORKS COMMENCE .
 ALL WORKS ARE TO BE CARRIED OUT IN ACCORDANCE WITH CURRENT BUILDING REGULATIONS, BRITISH STANDARDS, CODE OF PRACTICE AND LOCAL AUTHORITY REQUIREMENTS.

Drawn By C.S.B
 DrG No HS.20.EX.04
 Date 17.01.2024
 Scale 1:100 @A3


Rev

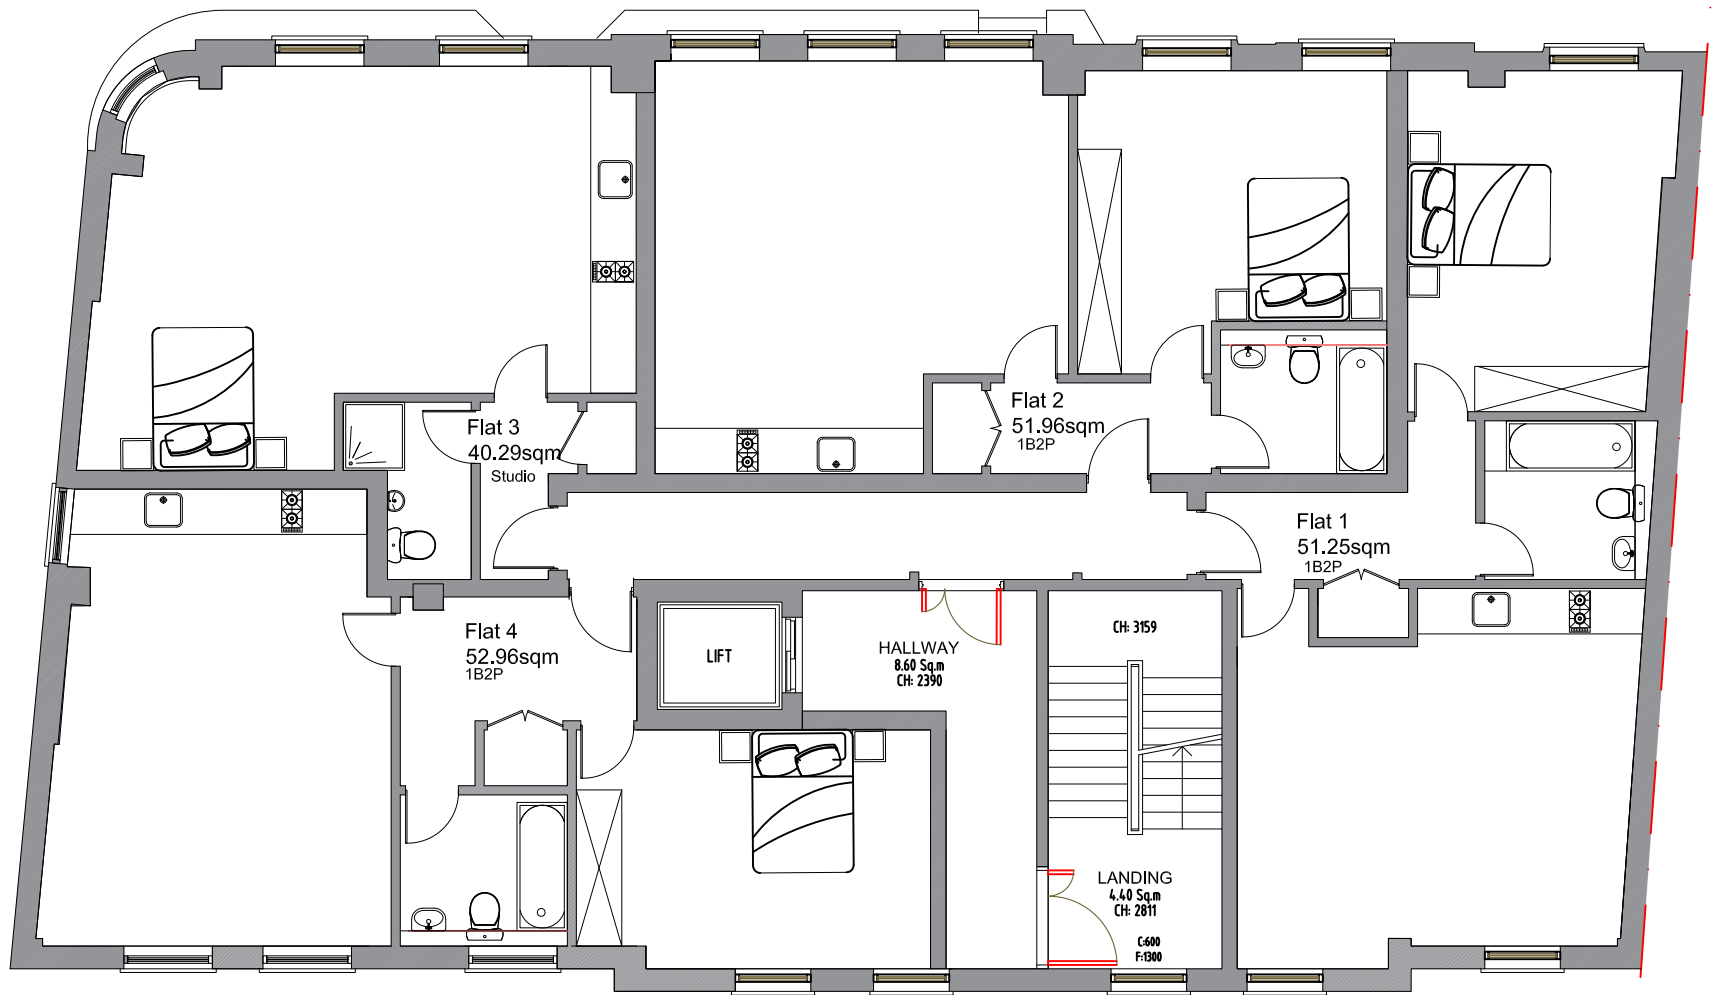

PROPOSED SECOND FLOOR

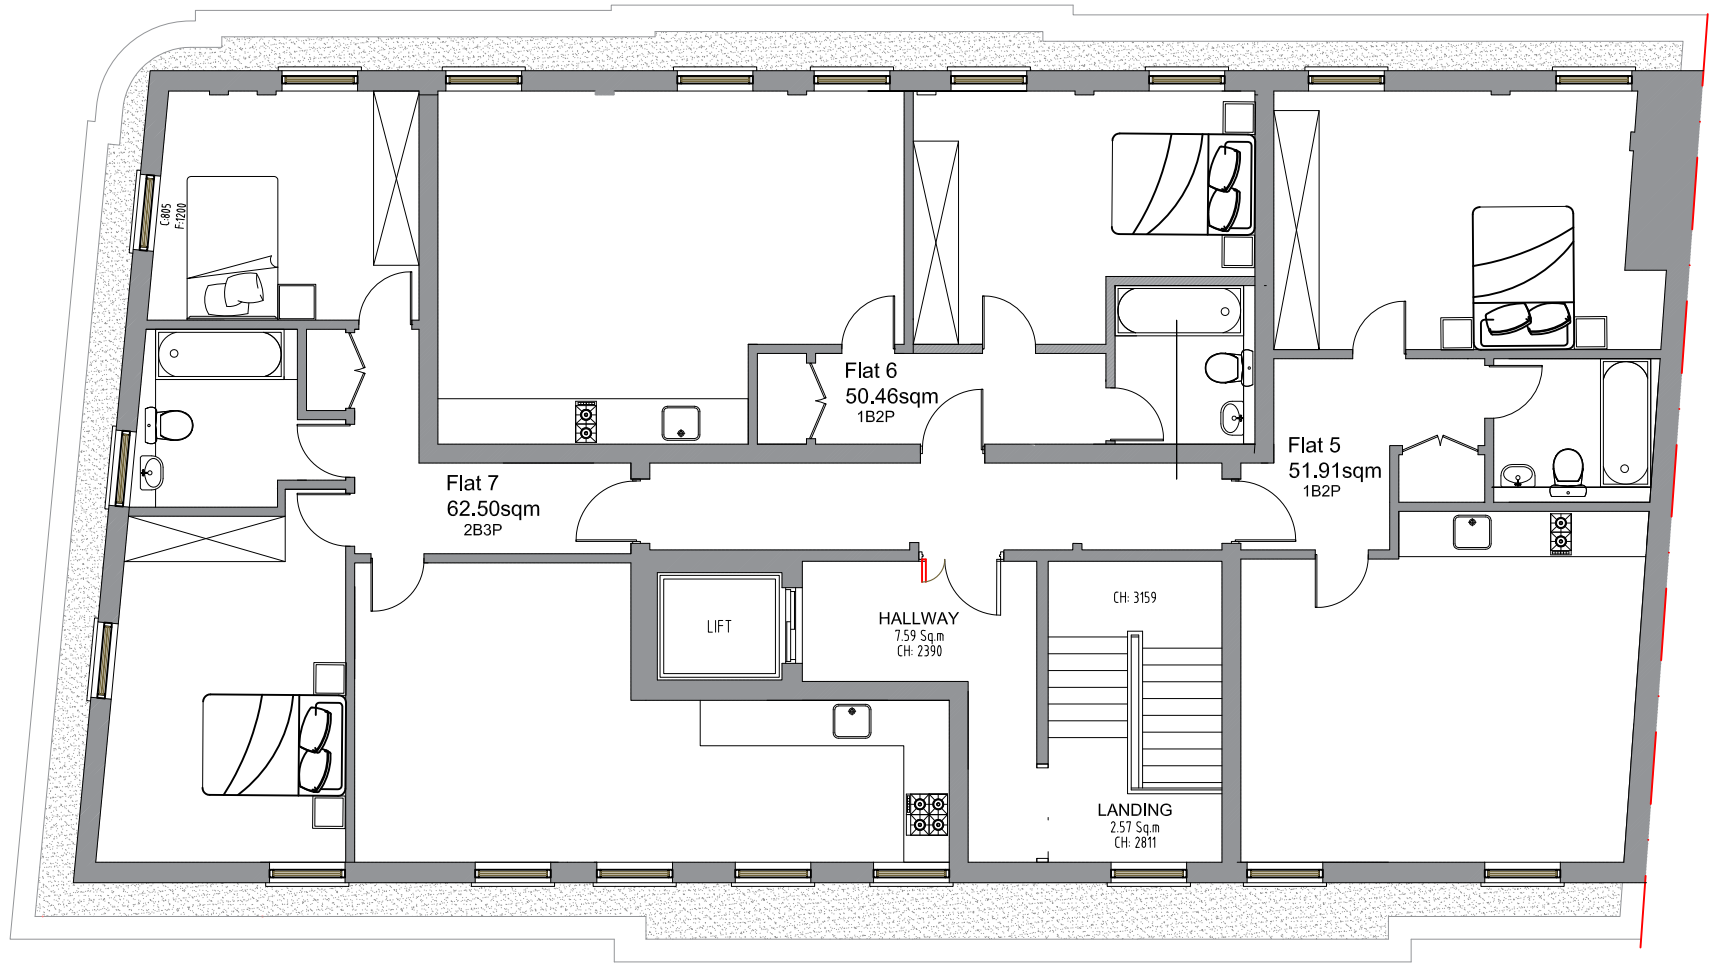

PROPOSED THIRD FLOOR

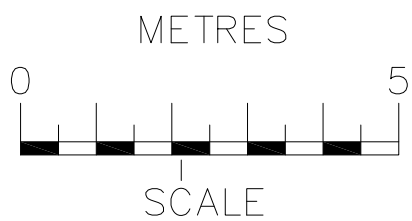


OCC, Building A
105 Eade Road
London, N4 1TJ

Tel: (020) 8150 1820
email: info@ajplans.co.uk
web: www.ajplans.co.uk

Project: **16-20 High Street**
Maidenhead
Berkshire, SL6 1PZ



Drawing type:
PROPOSED
Floor Plans

NOTES
The contractors are to check all the dimensions, levels, drain runs and general condition of the site before works commence and immediately of any error omissions or discrepancies.

Date: Jan'24 Scale: 1:100 @ A3 Rev.

All works are to be carried out in accordance with current Building Regulations, British Standards, Code of Practice and Local Authority Requirements. Do not scale of from this drawing.

Dwg. No. HSM.16.PR.01 Drawn by. B.W

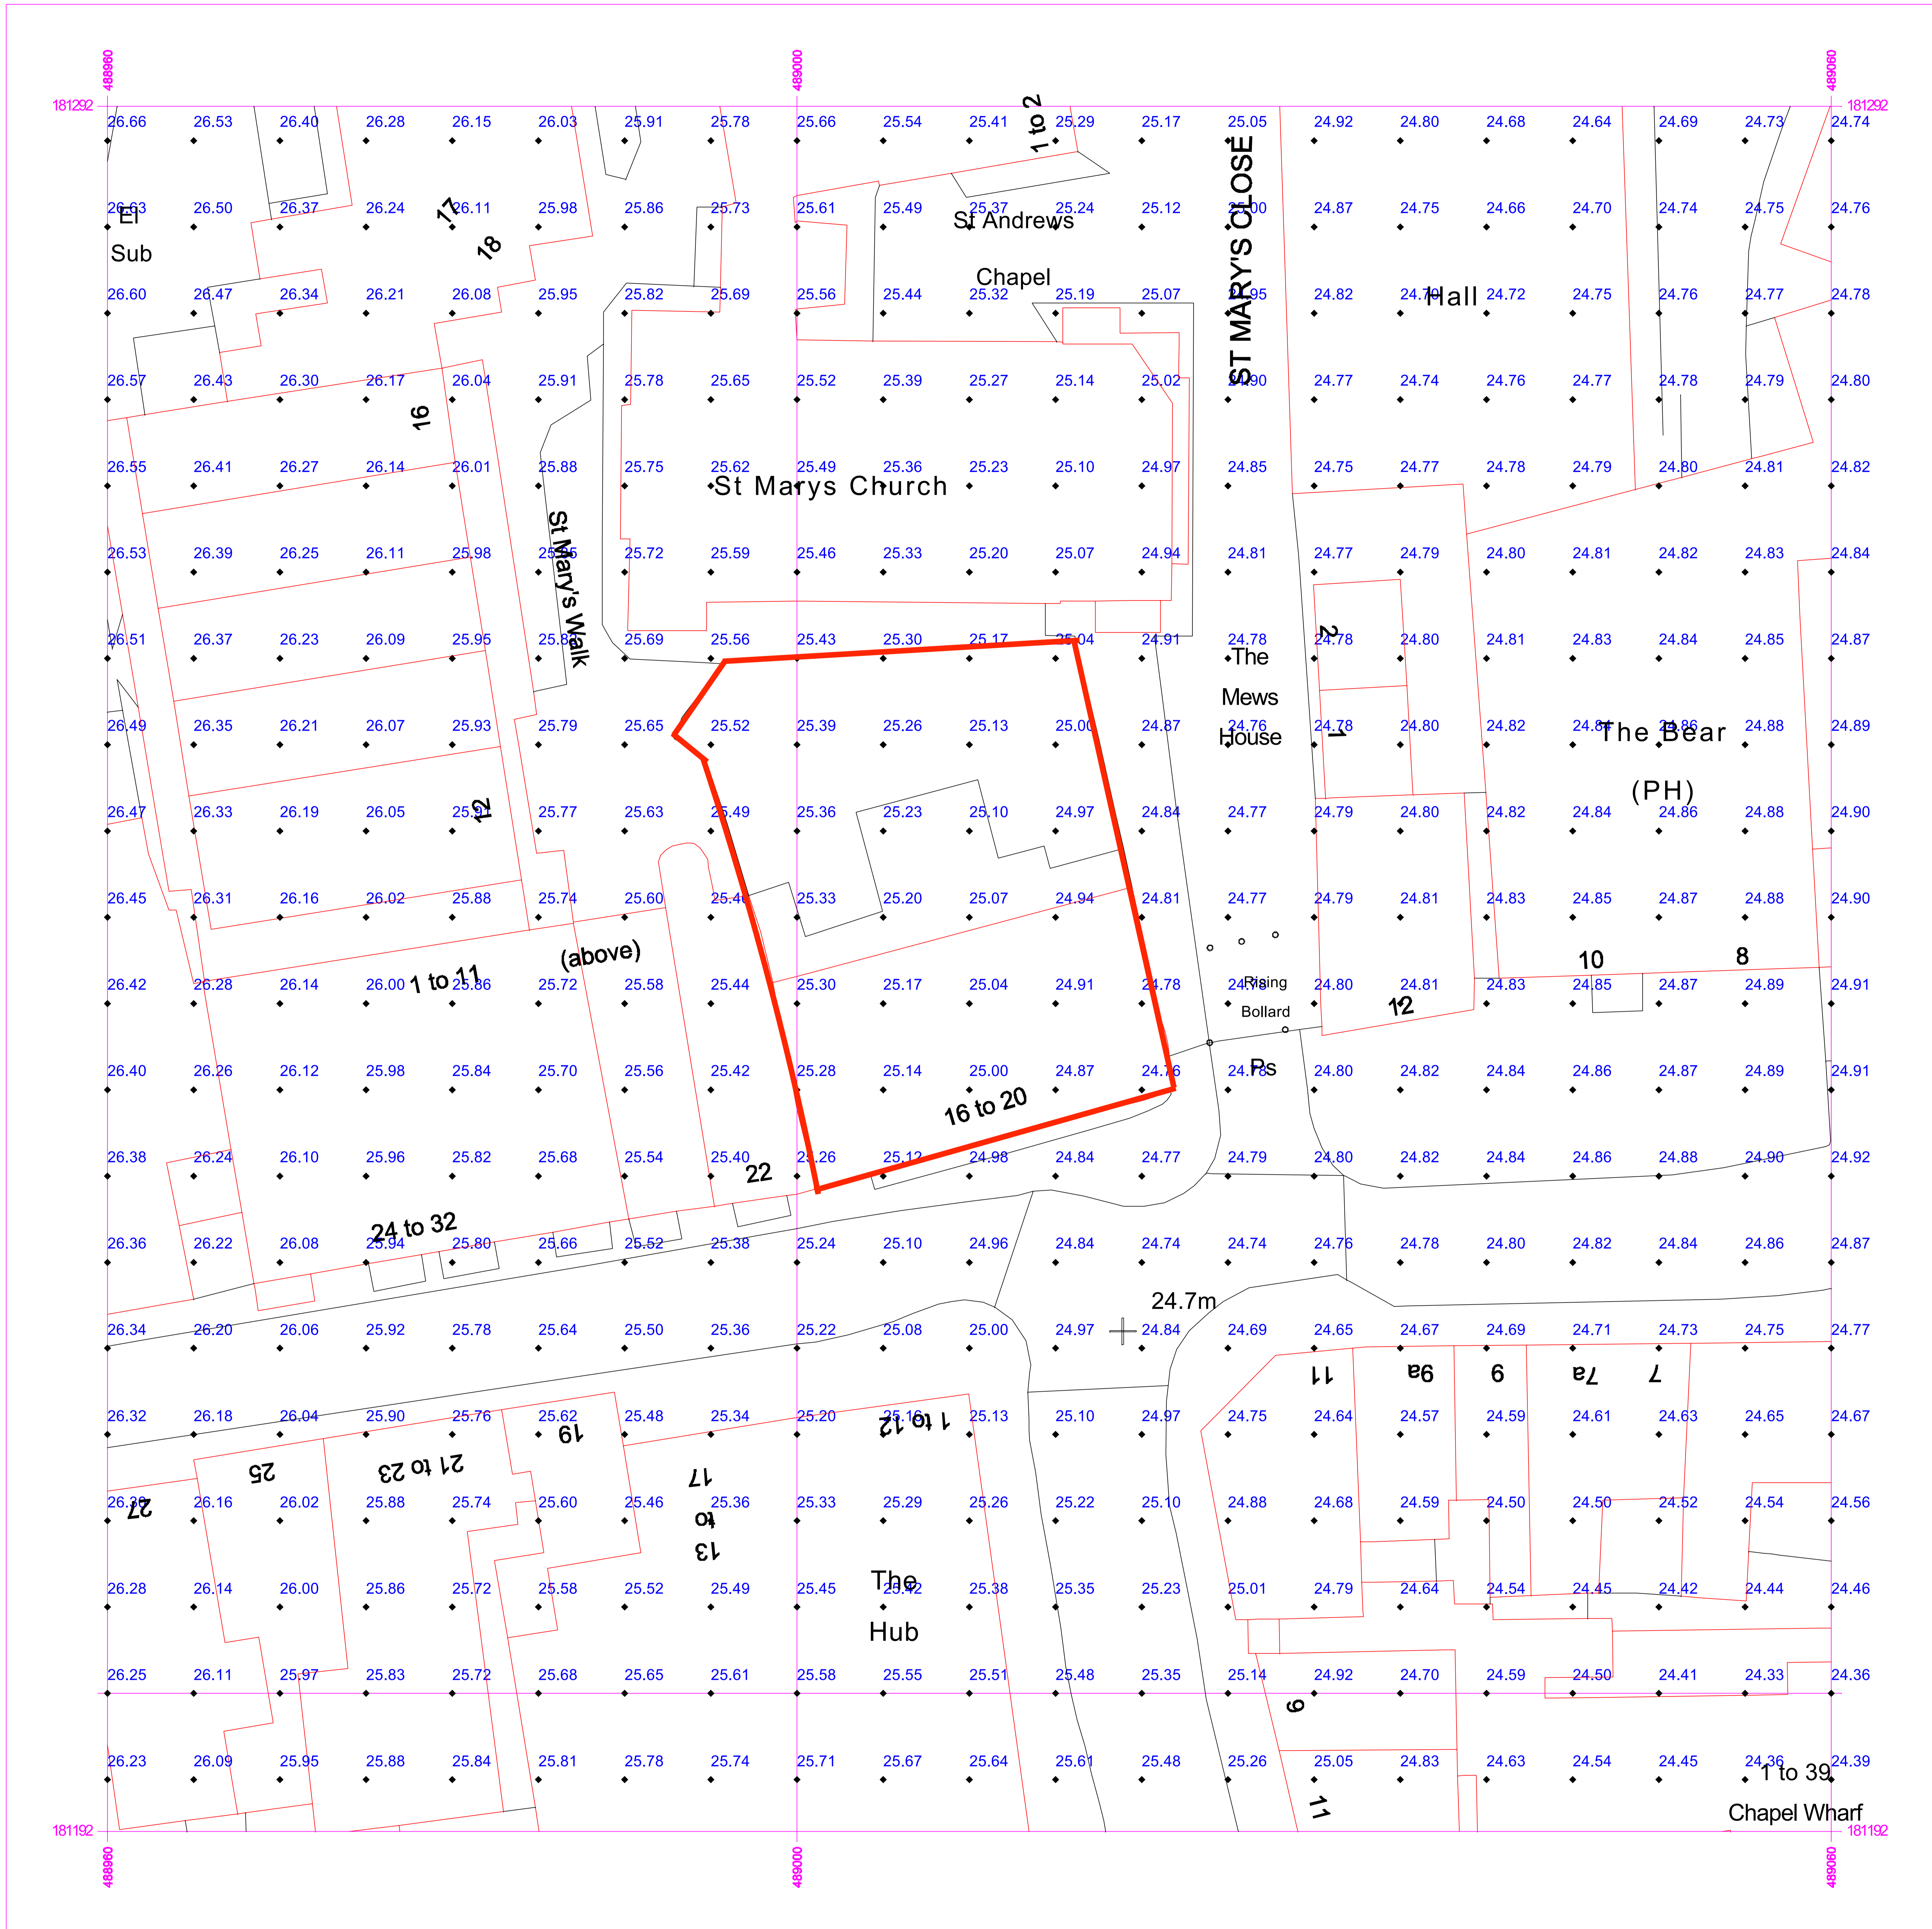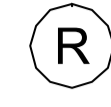


Serial number: 281216

© Crown copyright and database right 2024

Ordnance Survey licence AC0000848283

Reproduction in whole or in part is prohibited
without the prior permission of Ordnance Survey.

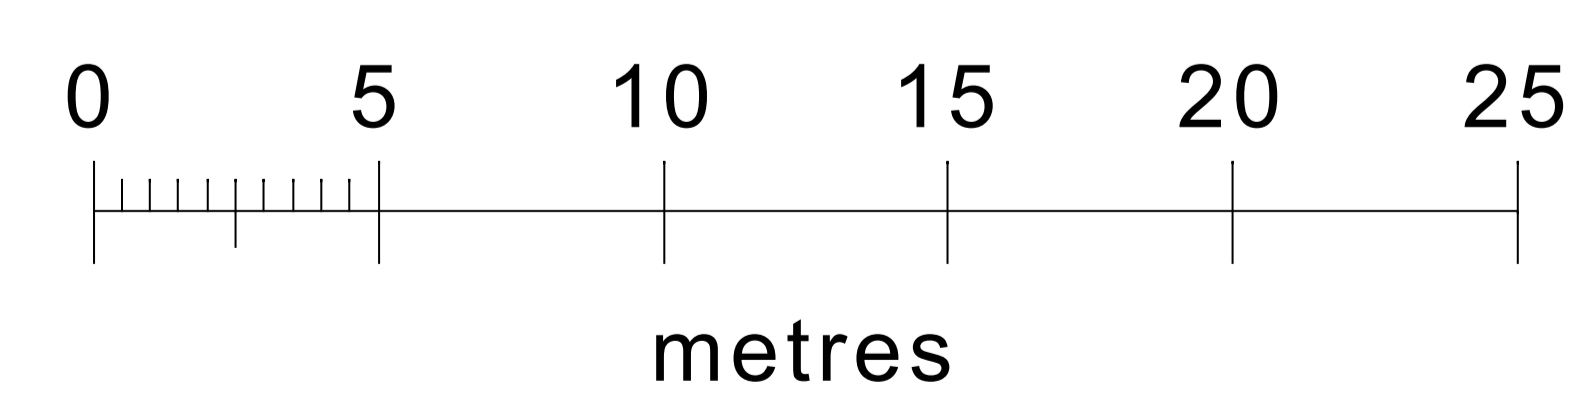

NORTH

